



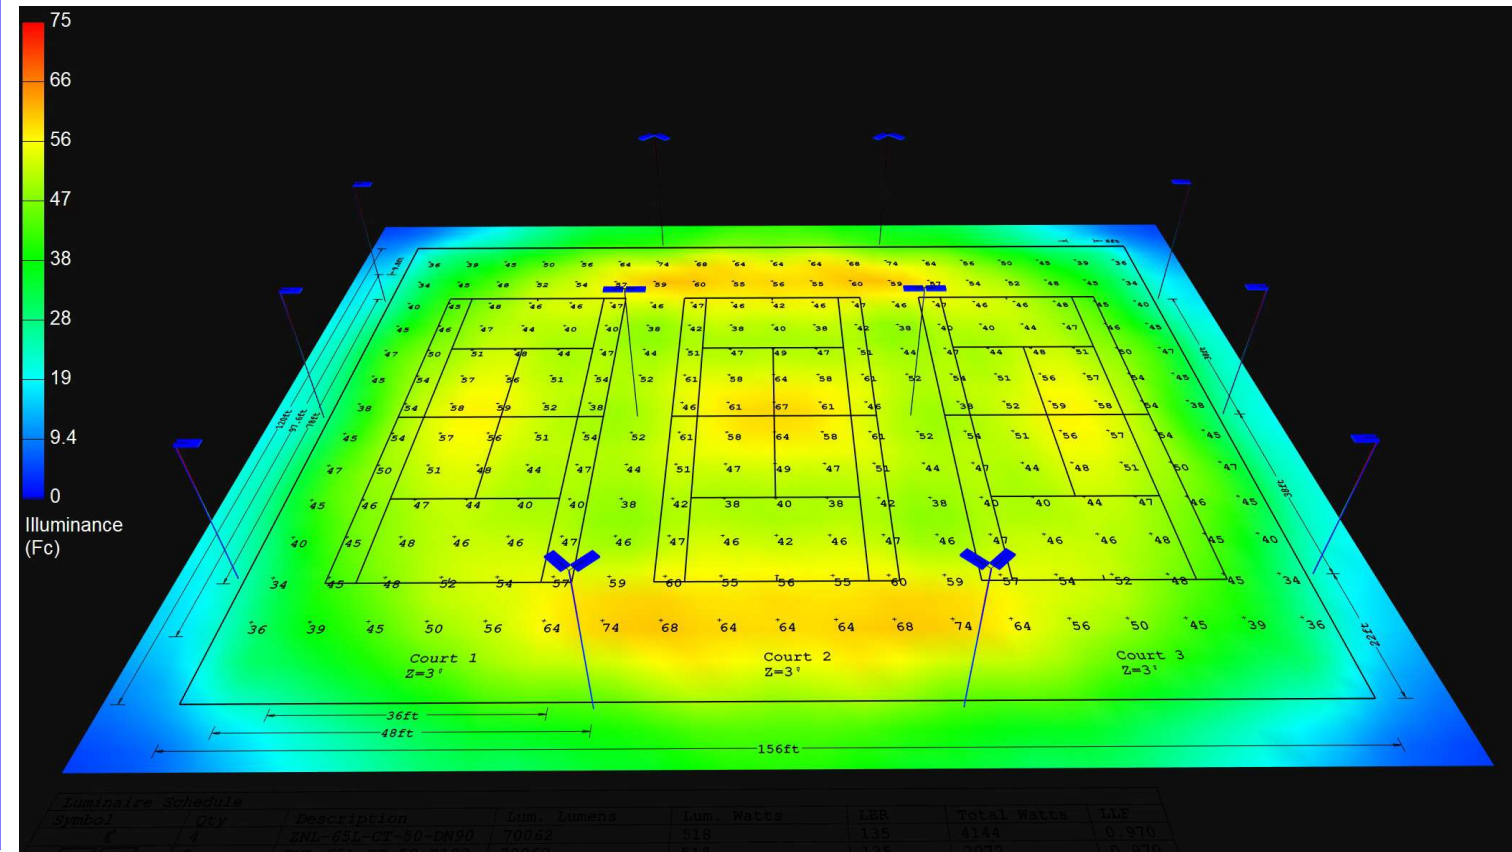

Create-A-Court - Tennis

Single Court (108'x120')
 (18) ZNL-65L-CT-50 Fixtures
 26' Mtg.Ht.
 Class 4 Recreation

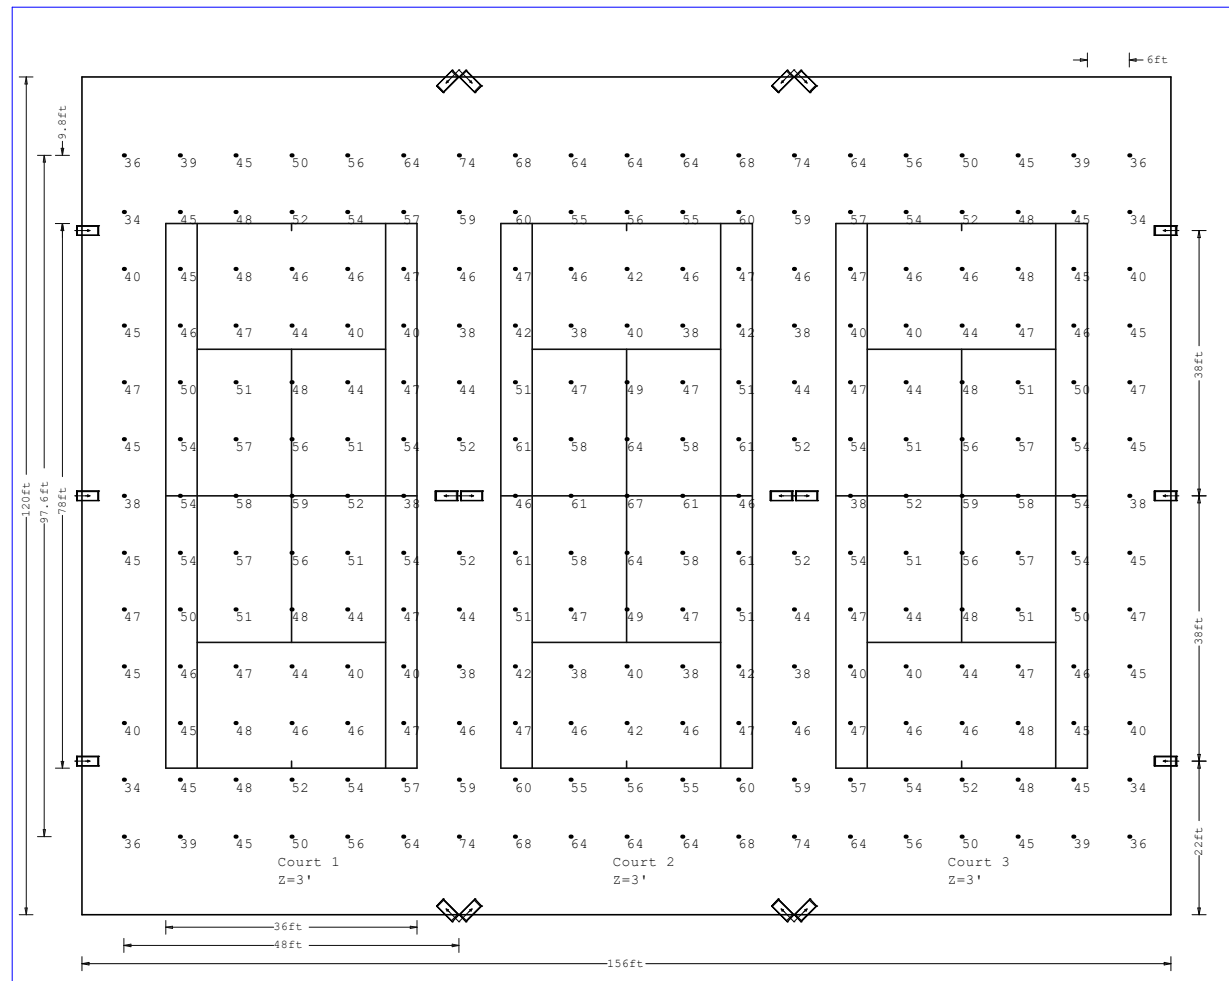

Symbol	Qty	Description	Lum. Lumens	Lum. Watts	LER	Total Watts	LLF
⊕	4	ZNL-65L-CT-50-DN90	70062	518	135	4144	0.970
⊖	2	ZNL-65L-CT-50-D180	70062	518	135	2072	0.970
⊙	6	ZNL-65L-CT-50	70062	518	135	3108	0.970

Label	CalcType	Units	Avg	Max	Min	Avg/Min	Max/Min	CV
Court 1 PPA	Illuminance	Fc	48.46	74.0	34.0	1.43	2.18	0.16
Court 2 PPA	Illuminance	Fc	52.93	74.0	38.0	1.39	1.95	0.19
Court 3 PPA	Illuminance	Fc	48.46	74.0	34.0	1.43	2.18	0.16

Luminaire	X	Y	Z	Orient	Util
1	17	107	26	0	0
2	21	22	26	0	0
3	21	38	26	0	0
4	119	80	26	180	0
5	119	22	26	180	0
6	119	38	26	180	0
7	123	107	26	0	0
8	123	22	26	0	0
9	123	38	26	0	0
10	127	119	26	0	0
11	127	22	26	0	0
12	127	38	26	0	0

Based on the information provided, all dimensions and luminaire locations shown represent recommended positions. The engineer and/or architect must determine the applicability of the layout to existing or future field conditions. This lighting plan represents illumination levels calculated from laboratory data taken under controlled conditions in accordance with The Illuminating Engineering Society (IES) approved methods. Actual performance of any manufacturer's luminaires may vary due to changes in electrical voltage, tolerance in lamps/LED's and other variable field conditions.

Calculations do not include obstructions such as buildings, curbs, landscaping, or any other architectural elements unless noted. Fixture nomenclature noted does not include mounting hardware or poles. This drawing is for photometric evaluation purposes only and should not be used as a construction document or as a final document for ordering product.