



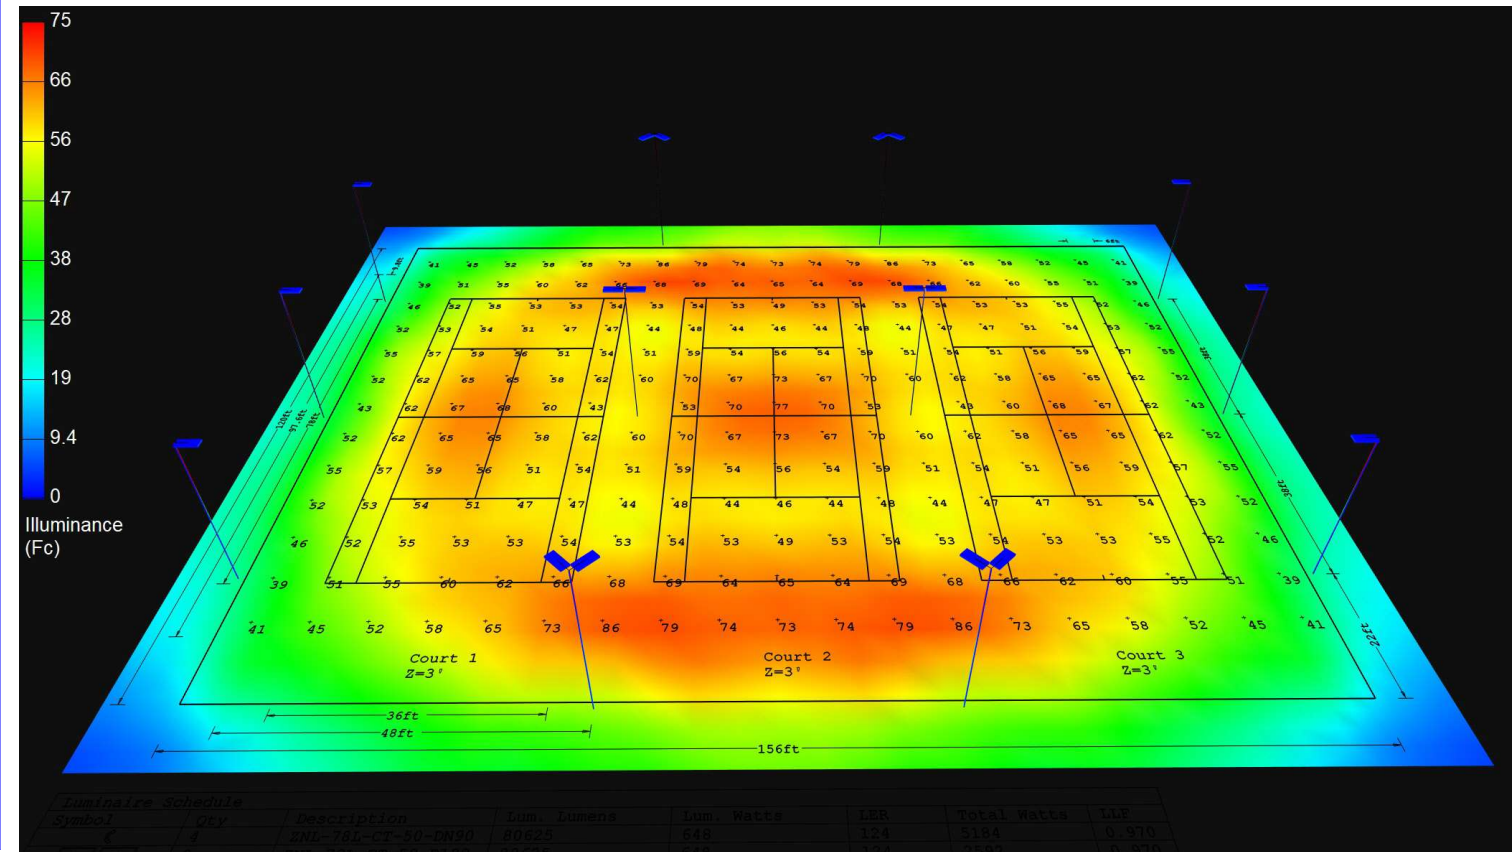

Create-A-Court - Tennis

Single Court (108'x120')
 (18) ZNL-78L-CT-50 Fixtures
 26' Mtg.Ht.
 Class 3 Club

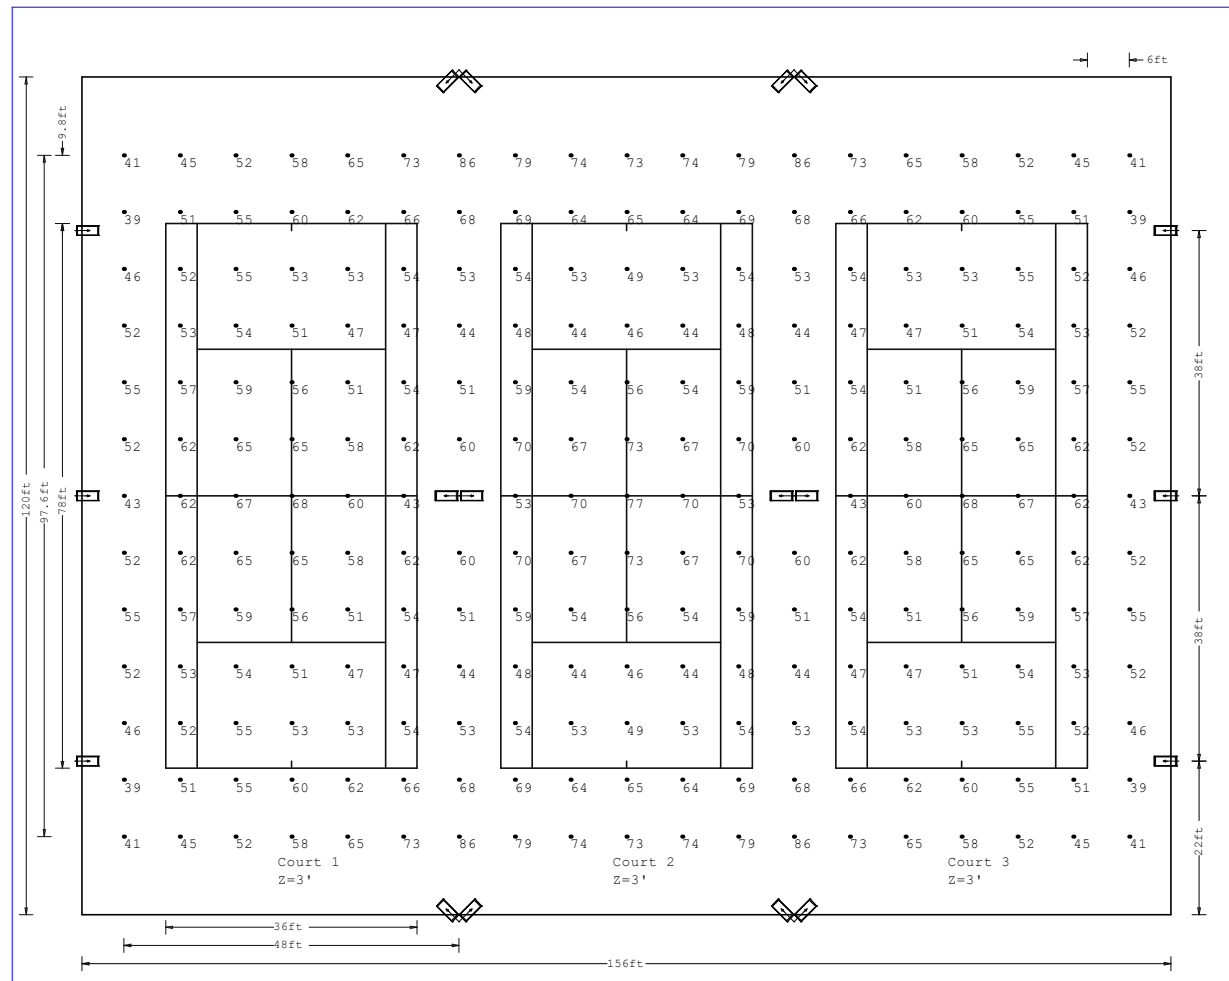

Symbol	Qty	Description	Lum. Lumens	Lum. Watts	LER	Total Watts	LLF
4	4	ZNL-78L-CT-50-DN90	80625	648	124	5184	0.970
2	2	ZNL-78L-CT-50-D180	80625	648	124	2592	0.970
6	6	ZNL-78L-CT-50	80625	648	124	3888	0.970

Label	CalcType	Units	Avg	Max	Min	Avg/Min	Max/Min	CV
Court 1 PPA	Illuminance	Fc	55.86	86.0	39.0	1.43	2.21	0.16
Court 2 PPA	Illuminance	Fc	61.07	86.0	44.0	1.39	1.95	0.19
Court 3 PPA	Illuminance	Fc	55.86	86.0	39.0	1.43	2.21	0.16

Luminaire	X	Y	Z	Orient	Util
1	27	102	26	0	0
2	71	102	26	0	0
3	115	102	26	0	0
4	27	58	26	180	0
5	71	58	26	180	0
6	115	58	26	180	0
7	27	14	26	0	0
8	71	14	26	0	0
9	115	14	26	0	0
10	27	58	26	0	0
11	71	58	26	0	0
12	115	58	26	0	0

Based on the information provided, all dimensions and luminaire locations shown represent recommended positions. The engineer and/or architect must determine the applicability of the layout to existing or future field conditions. This lighting plan represents illumination levels calculated from laboratory data taken under controlled conditions in accordance with The Illuminating Engineering Society (IES) approved methods. Actual performance of any manufacturer's luminaires may vary due to changes in electrical voltage, tolerance in lamps/LED's and other variable field conditions.

Calculations do not include obstructions such as buildings, curbs, landscaping, or any other architectural elements unless noted. Fixture nomenclature noted does not include mounting hardware or poles. This drawing is for photometric evaluation purposes only and should not be used as a construction document or as a final document for ordering product.