

# Canopy Style: 2+1+2 w/ Kiosk

Canopy Size: 43' x 92'

Initial Levels at grade and vertically on pumps.

## (18) CRUS-SC-HO-50

Fixture Lumens: 19,071

Fixture Watts: 125

Lumens/Watt: 153

Mounting Height: 15'

## Calculation Summary

Canopy Average: 54.20

Pump Average Inner: 30.69


Pump Average Outer: 23.68

Transition Average: N/A

Total Watts: 2250

Watts/sq.ft.: 0.57

Lumens/sq.ft. : 86.8

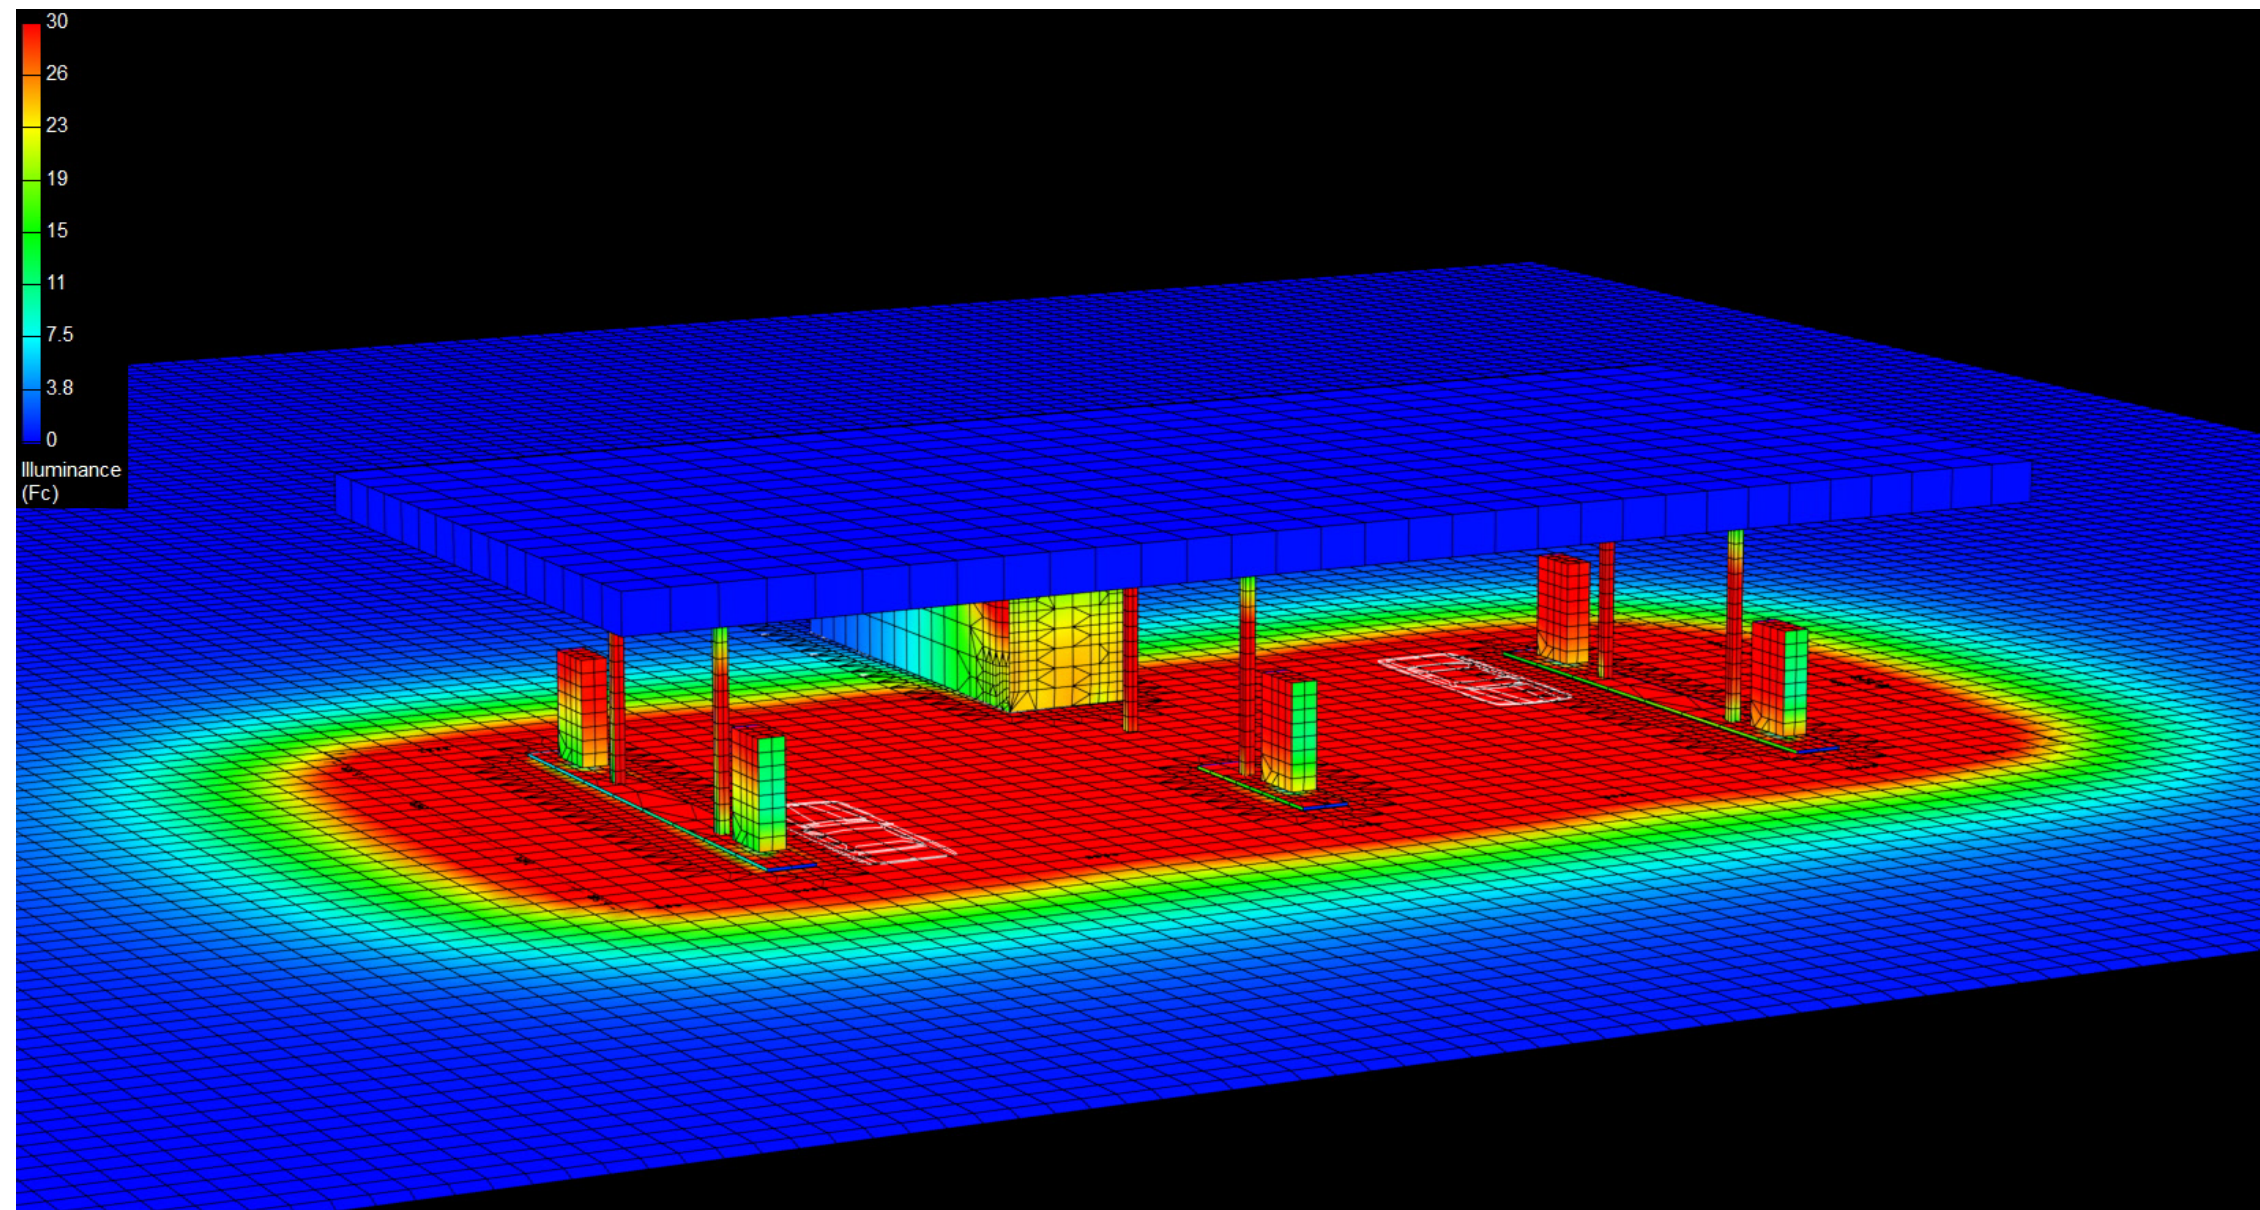

# Canopy Style: 2+1+2 w/ Kiosk

Canopy Size: 43' x 92'

Initial Levels at grade and vertically on pumps.

## (18) CRUS-SC-HO-50

Fixture Lumens: 19,071

Fixture Watts: 125

Lumens/Watt: 153

Mounting Height: 15'

## Calculation Summary

Canopy Average: 54.20

Pump Average Inner: 30.69


Pump Average Outer: 23.68

Transition Average: N/A

Total Watts: 2250

Watts/sq.ft.: 0.57

Lumens/sq.ft. : 86.8

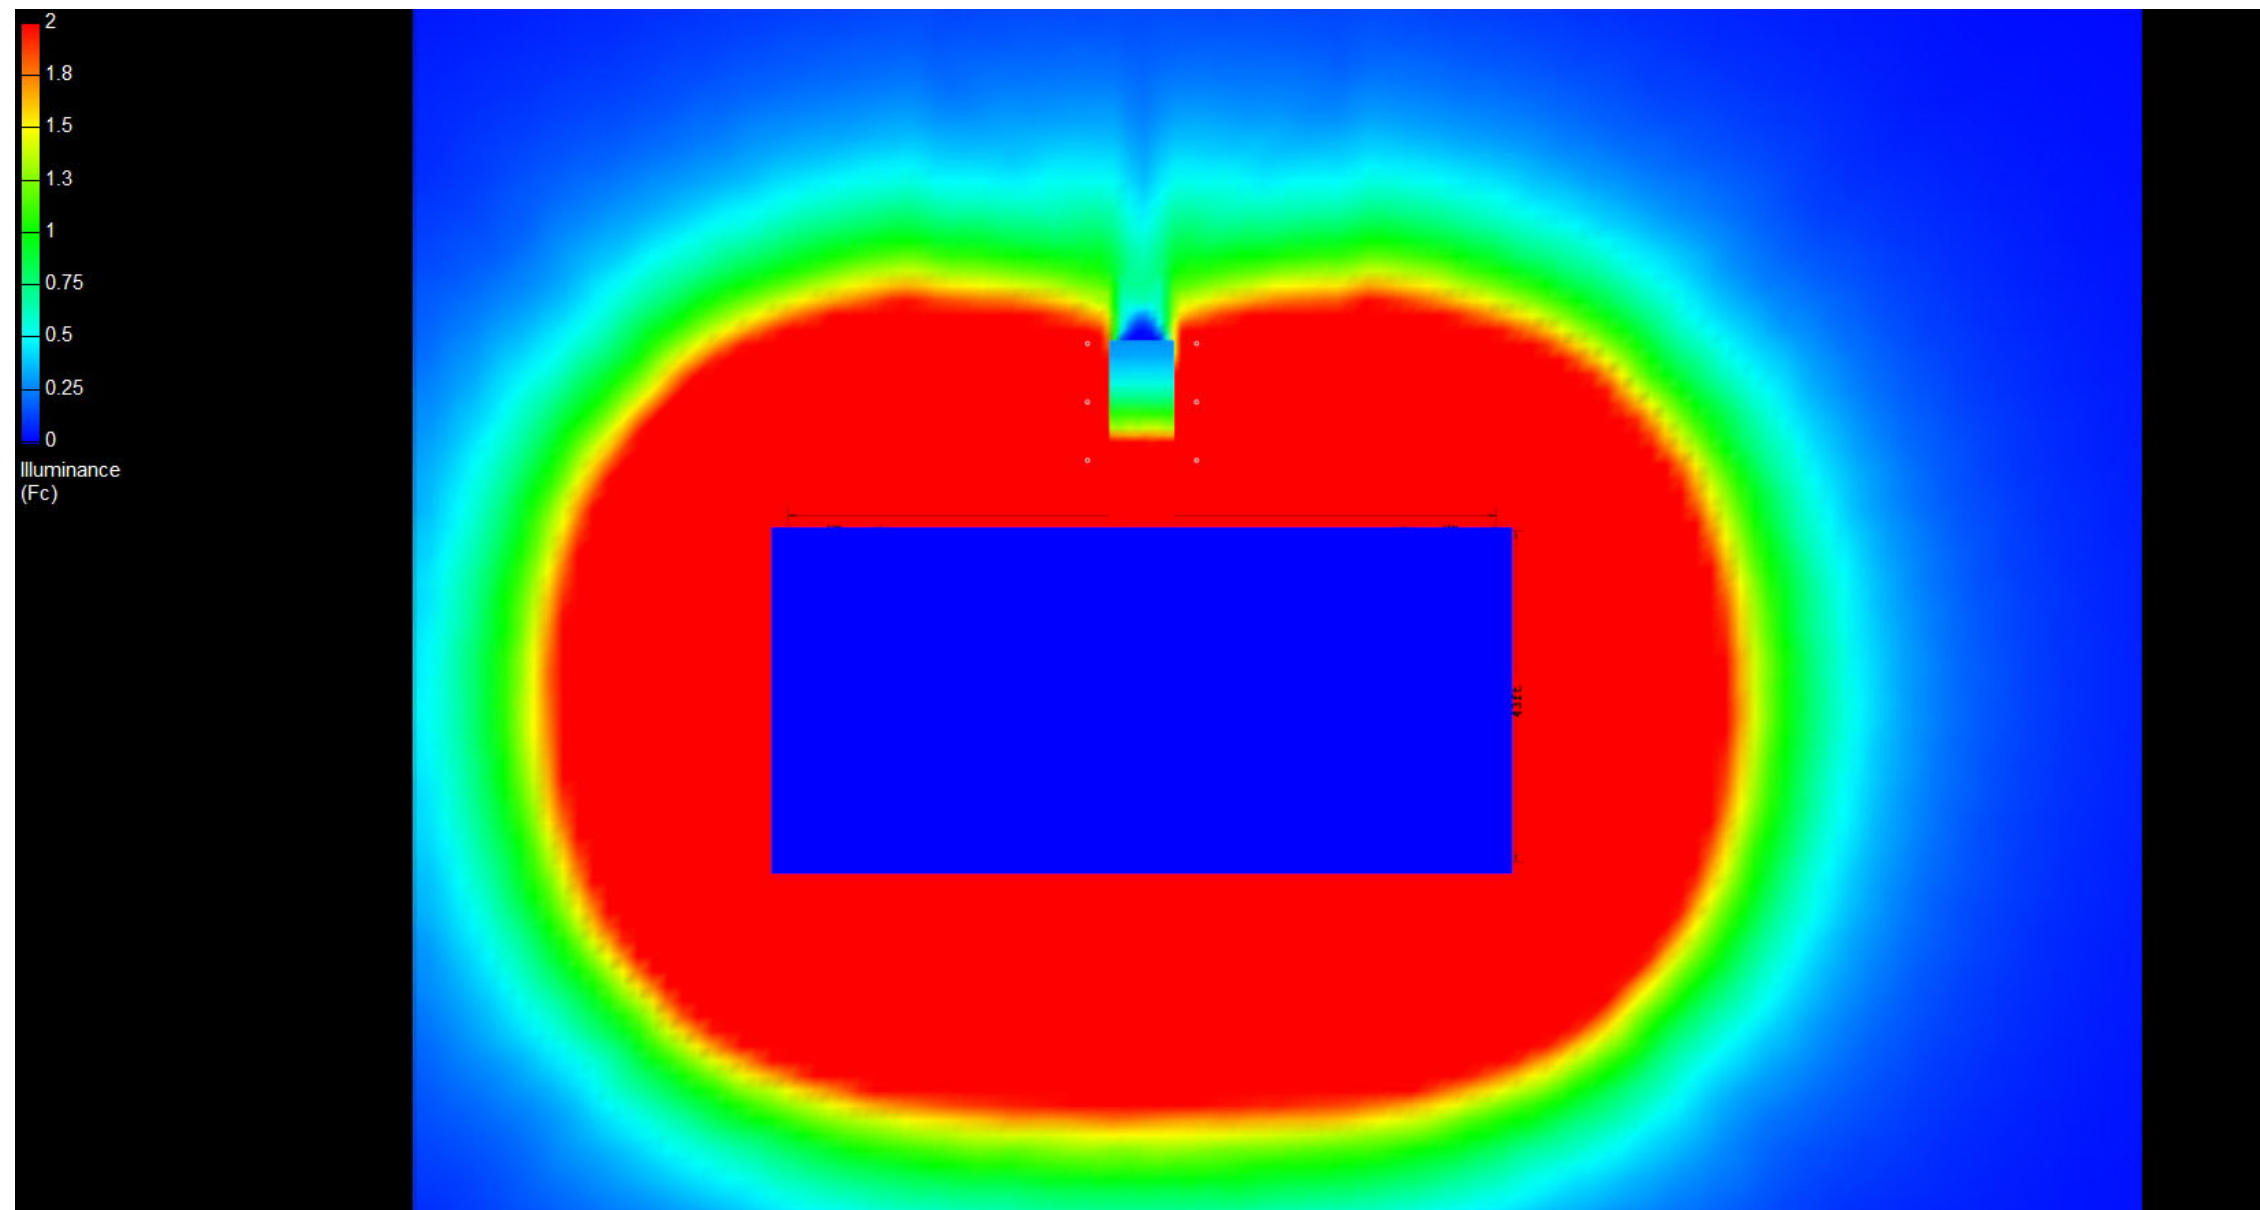

# Canopy Style: 2+1+2 w/ Kiosk

Canopy Size: 43' x 92'

Initial Levels at grade and vertically on pumps.

## (18) CRUS-SC-HO-50

Fixture Lumens: 19,071

Fixture Watts: 125

Lumens/Watt: 153

Mounting Height: 15'

## Calculation Summary

Canopy Average: 54.20

Pump Average Inner: 30.69

Pump Average Outer: 23.68

Transition Average: N/A

Total Watts: 2250

Watts/sq.ft.: 0.57

Lumens/sq.ft. : 86.8

