

Canopy Style: 2+1+2 w/ Kiosk

Canopy Size: 43' x 92'

Initial Levels at grade and vertically on pumps.

(12) CRUS-SC-HO-50

Fixture Lumens: 19,071

Fixture Watts: 125

Lumens/Watt: 153

Mounting Height: 15'

Calculation Summary

Canopy Average: 35.29

Pump Average Inner: 14.62


Pump Average Outer: 23.18

Transition Average: N/A

Total Watts: 1500

Watts/sq.ft.: 0.38

Lumens/sq.ft.: 57.9

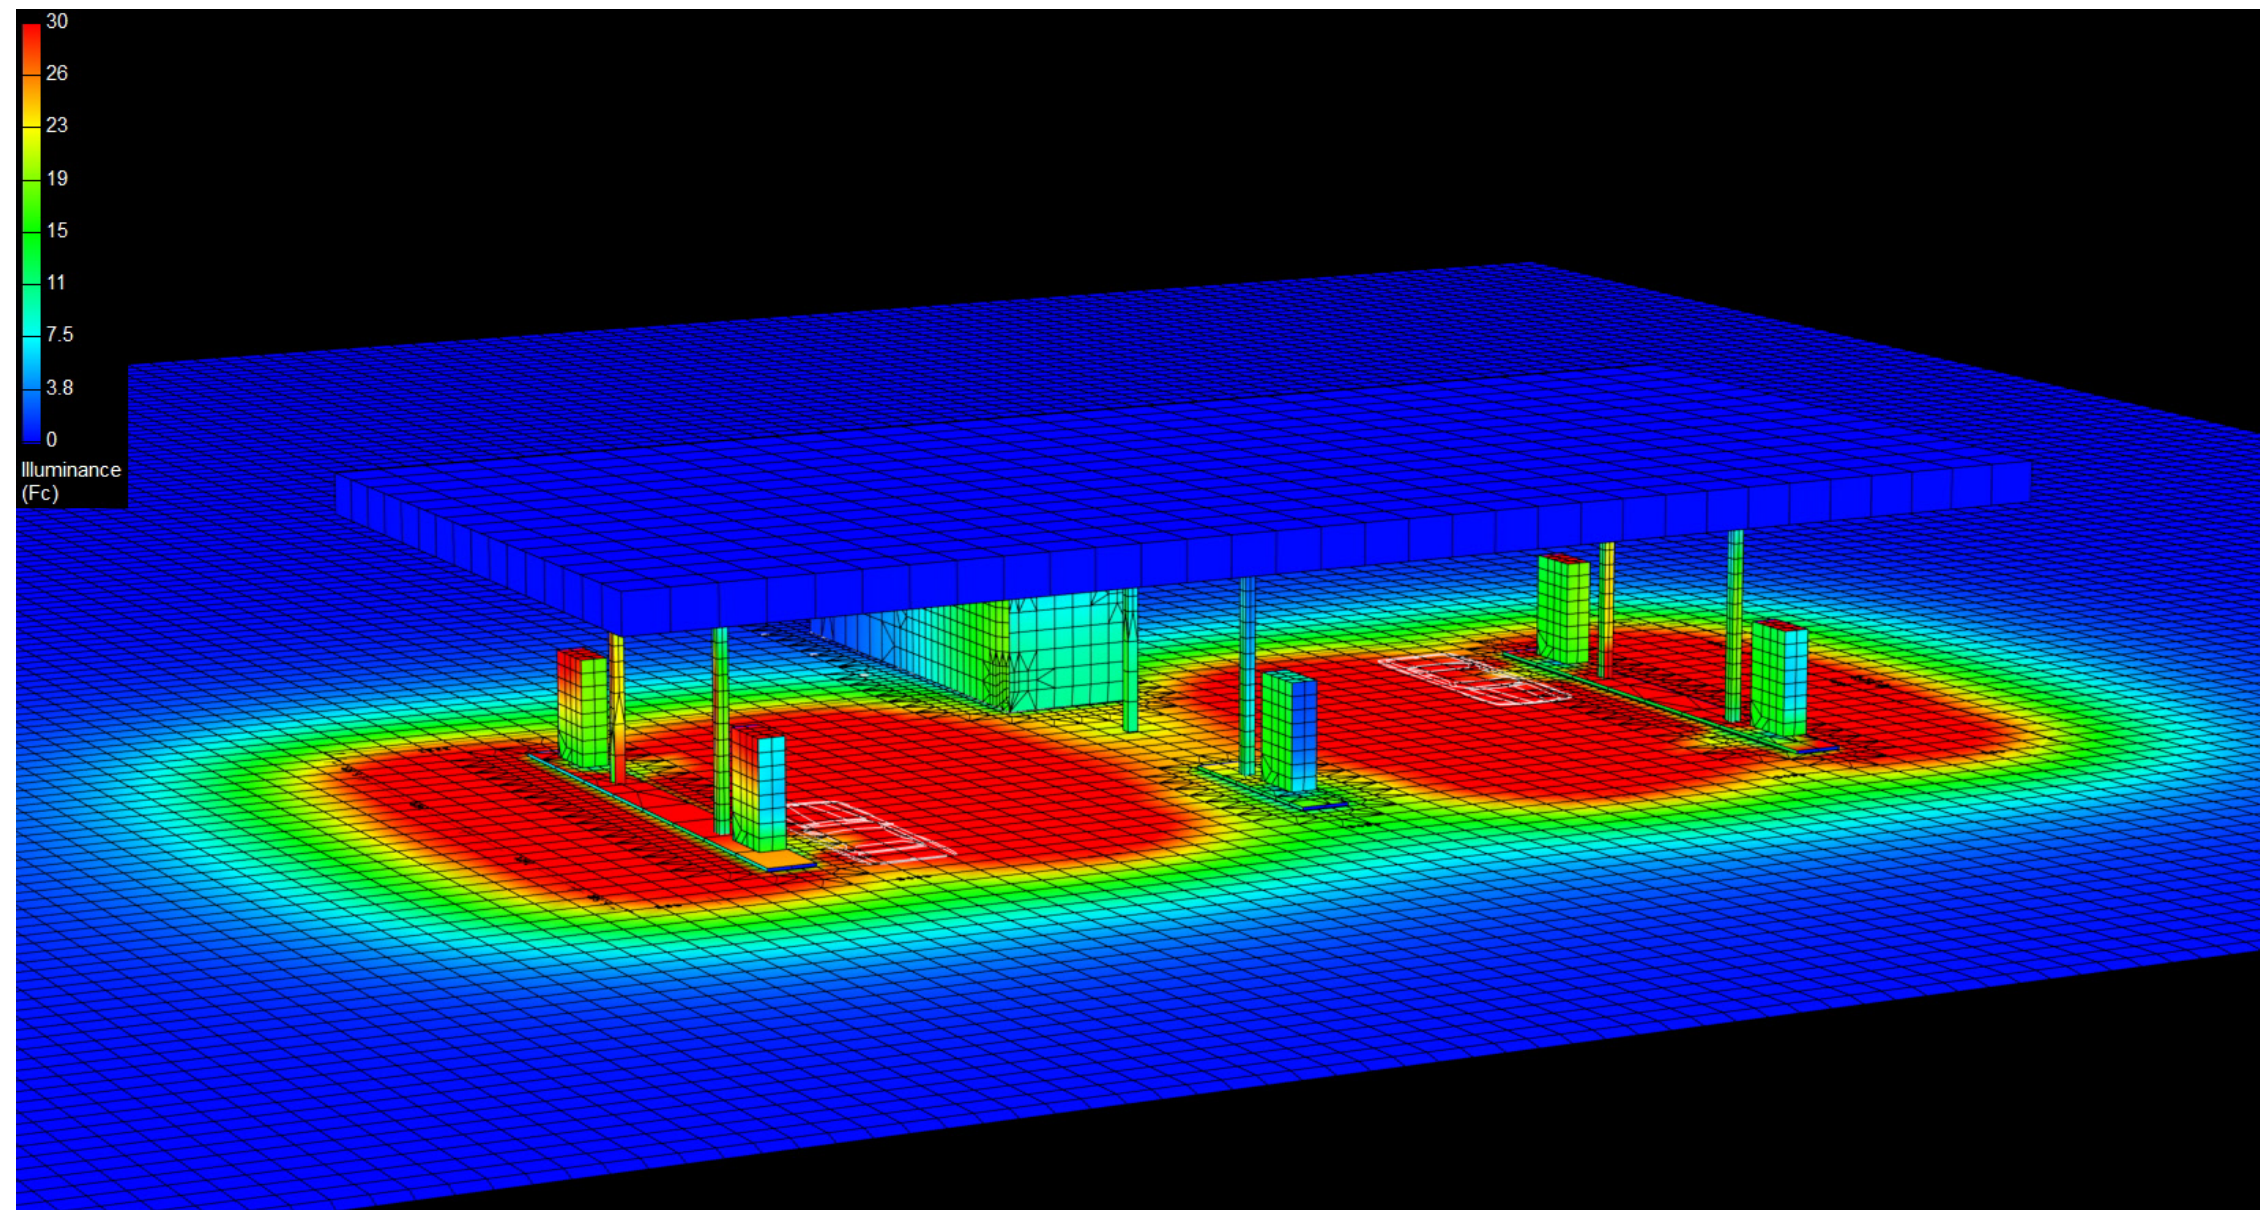

Canopy Style: 2+1+2 w/ Kiosk

Canopy Size: 43' x 92'

Initial Levels at grade and vertically on pumps.

(12) CRUS-SC-HO-50

Fixture Lumens: 19,071

Fixture Watts: 125

Lumens/Watt: 153

Mounting Height: 15'

Calculation Summary

Canopy Average: 35.29

Pump Average Inner: 14.62


Pump Average Outer: 23.18

Transition Average: N/A

Total Watts: 1500

Watts/sq.ft.: 0.38

Lumens/sq.ft.: 57.9

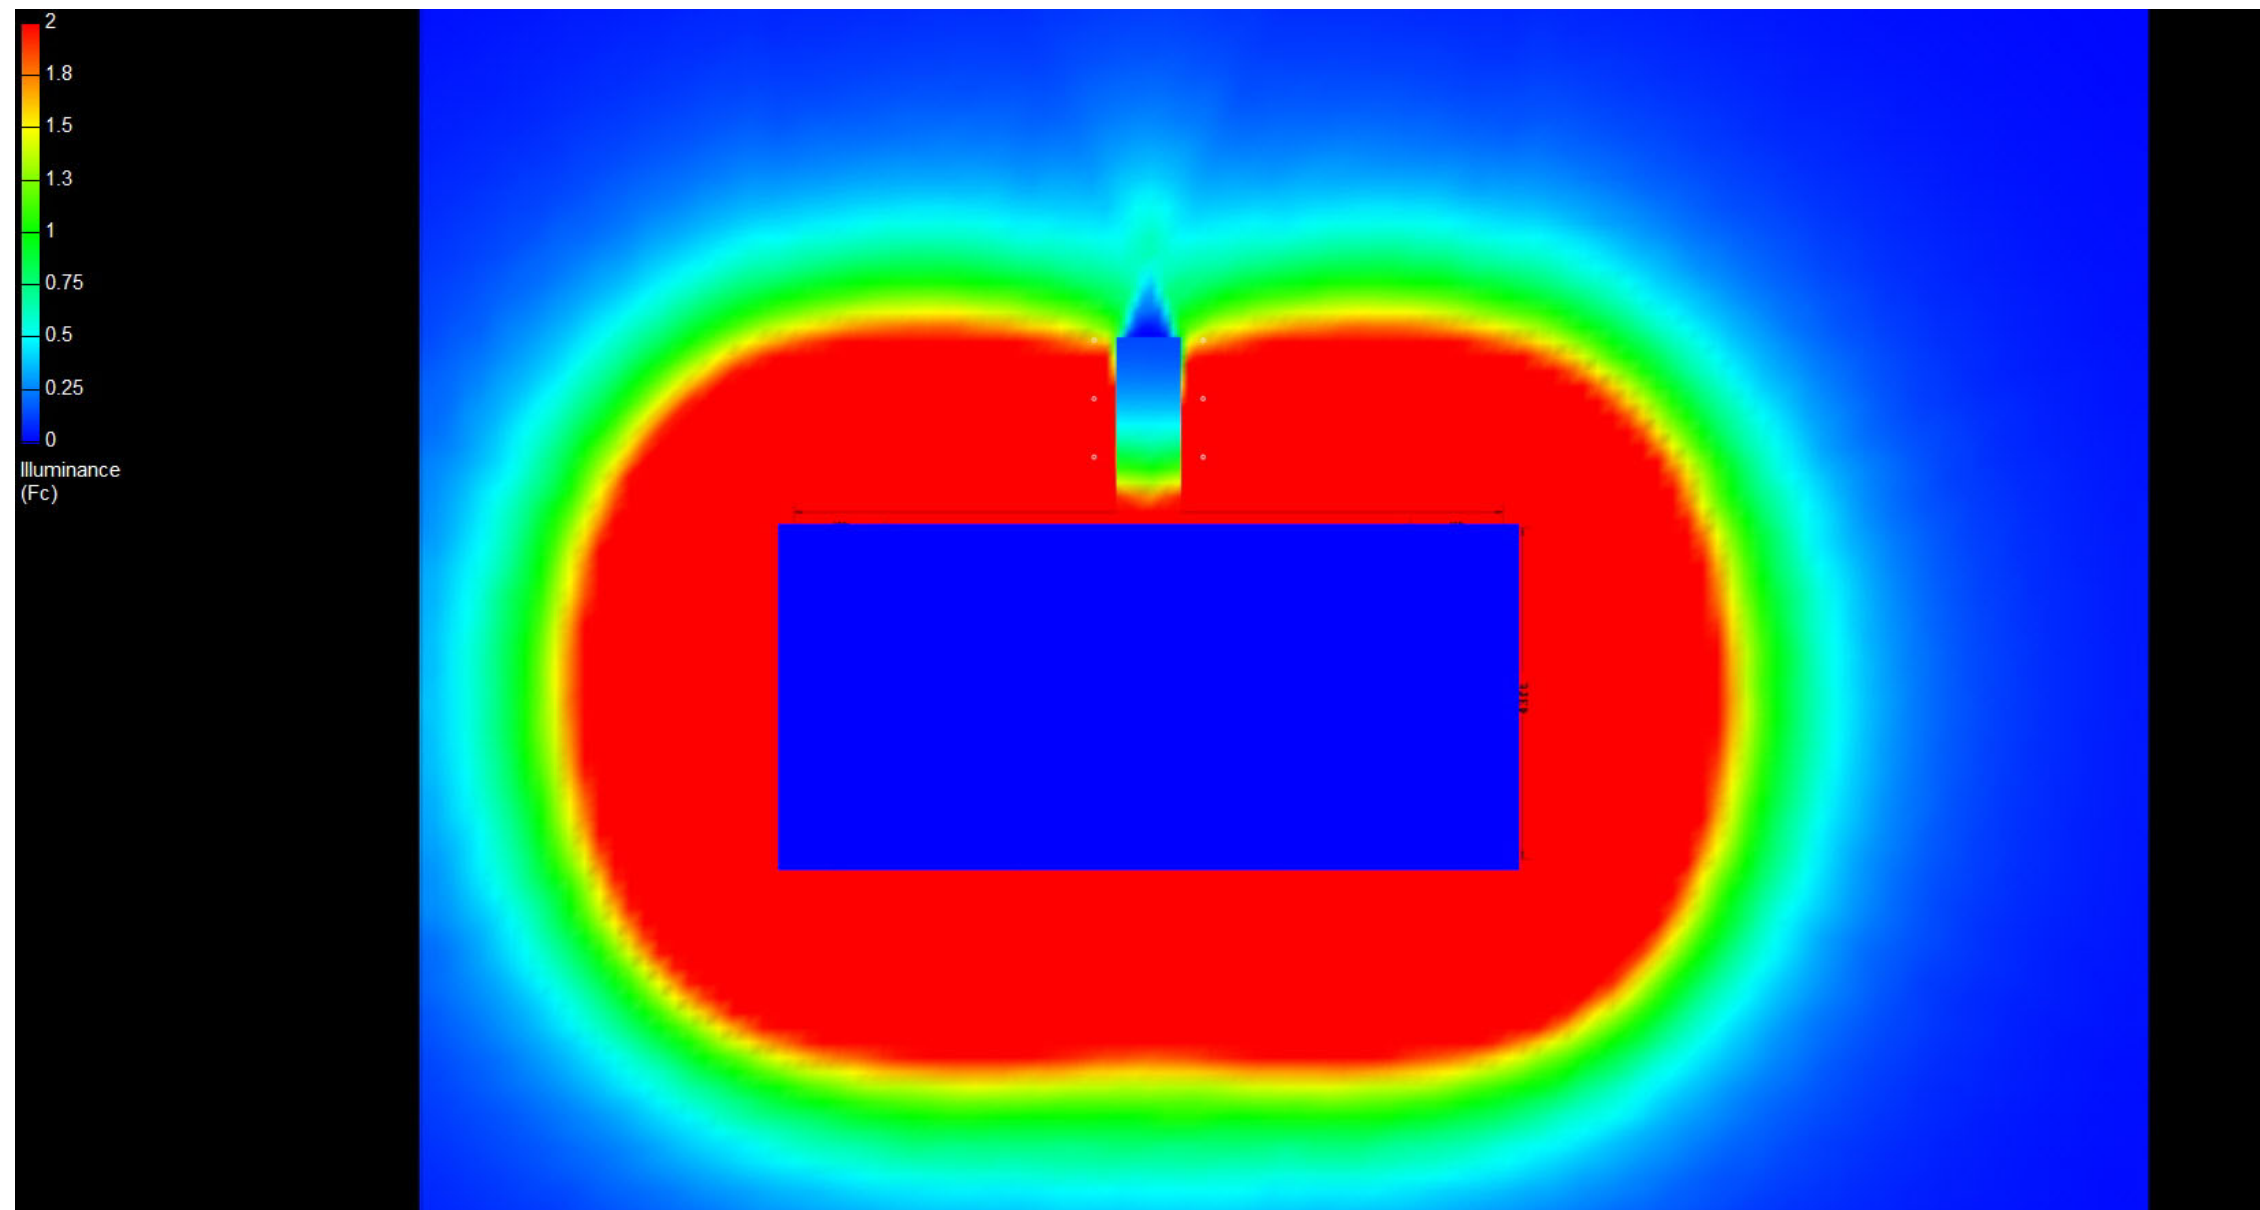

Canopy Style: 2+1+2 w/ Kiosk

Canopy Size: 43' x 92'

Initial Levels at grade and vertically on pumps.

(12) CRUS-SC-HO-50

Fixture Lumens: 19,071

Fixture Watts: 125

Lumens/Watt: 153

Mounting Height: 15'

Calculation Summary

Canopy Average: 35.29

Pump Average Inner: 14.62

Pump Average Outer: 23.18

Transition Average: N/A

Total Watts: 1500

Watts/sq.ft.: 0.38

Lumens/sq.ft.: 57.9

