

Canopy Style: 2+1+2 w/ Kiosk

Canopy Size: 43' x 92'

Initial Levels at grade and vertically on pumps.

(18) CRUS-SC-LW-50

Fixture Lumens: 11,148

Fixture Watts: 73

Lumens/Watt: 153

Mounting Height: 15'

Calculation Summary

Canopy Average: 31.66

Pump Average Inner: 17.94


Pump Average Outer: 13.78

Transition Average: N/A

Total Watts: 1314

Watts/sq.ft.: 0.33

Lumens/sq.ft. : 50.8

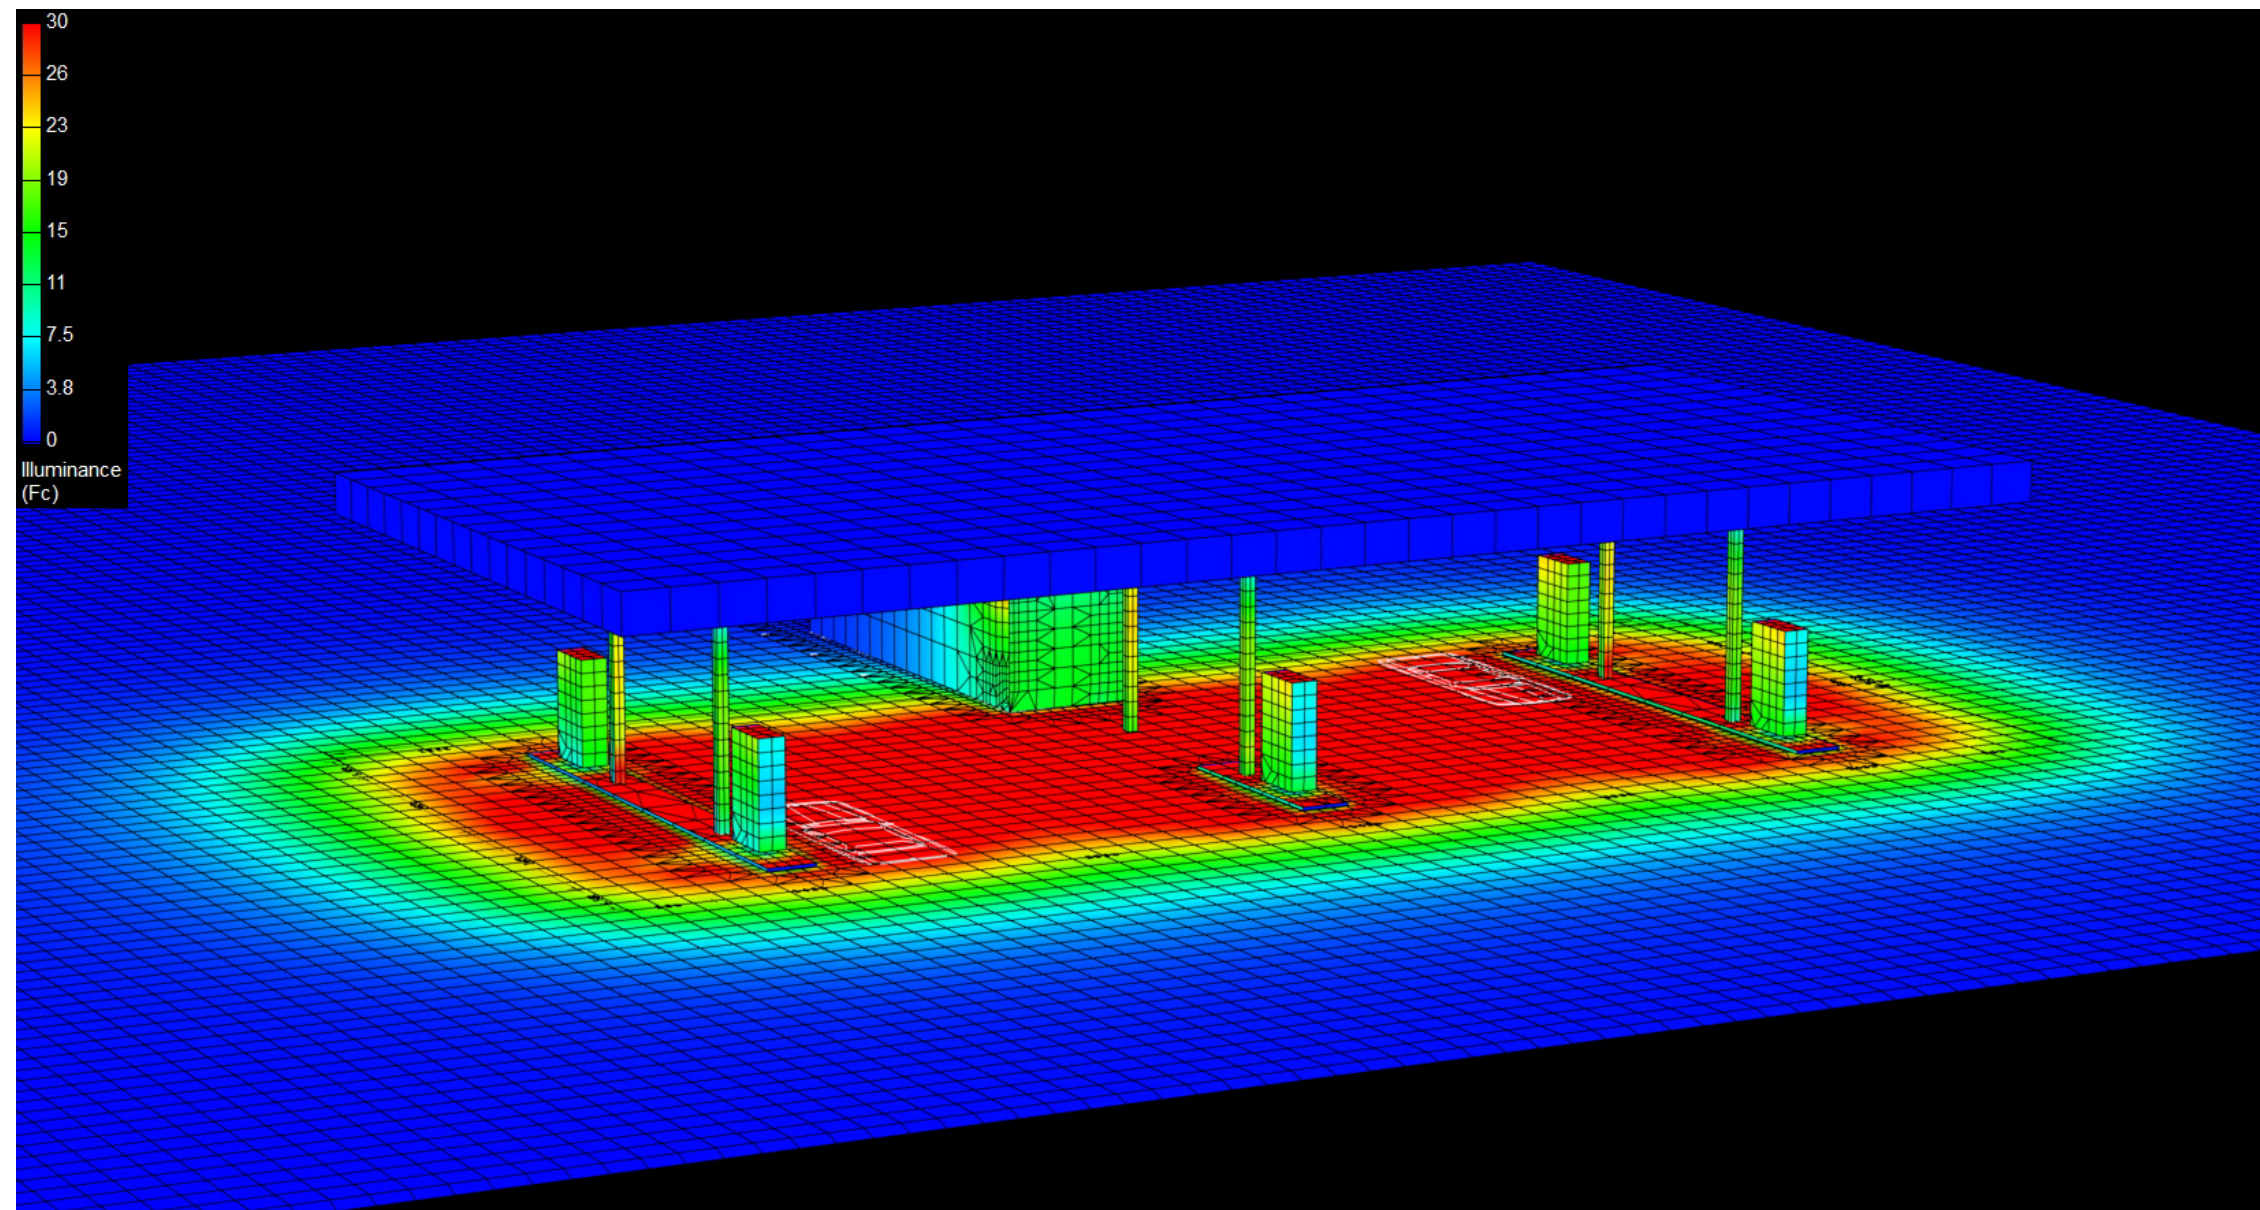

Canopy Style: 2+1+2 w/ Kiosk

Canopy Size: 43' x 92'

Initial Levels at grade and vertically on pumps.

(18) CRUS-SC-LW-50

Fixture Lumens: 11,148

Fixture Watts: 73

Lumens/Watt: 153

Mounting Height: 15'

Calculation Summary

Canopy Average: 31.66

Pump Average Inner: 17.94


Pump Average Outer: 13.78

Transition Average: N/A

Total Watts: 1314

Watts/sq.ft.: 0.33

Lumens/sq.ft. : 50.8

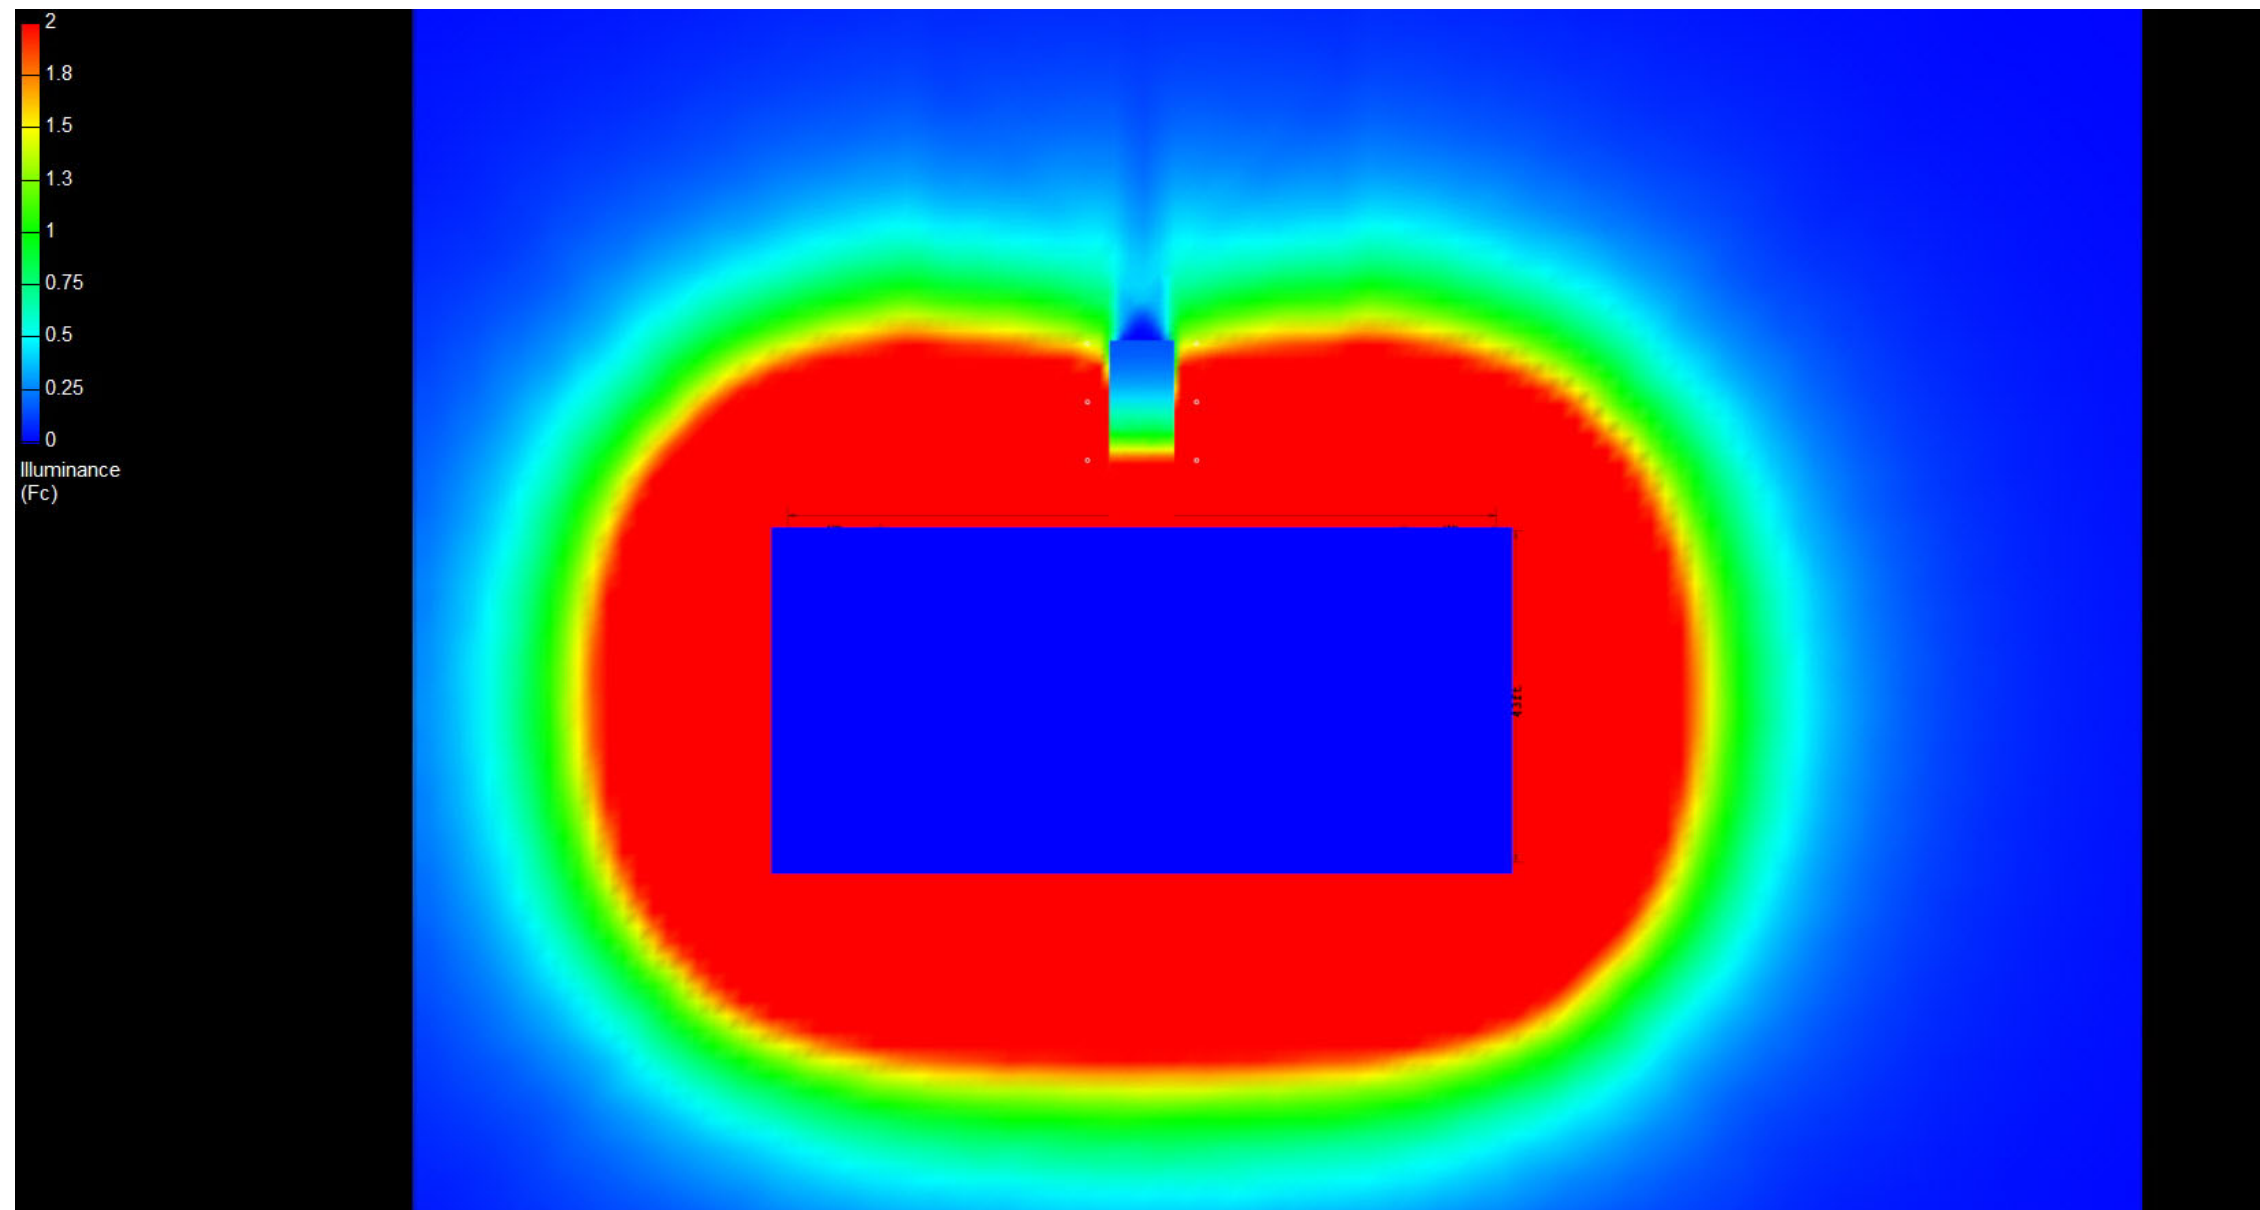

Canopy Style: 2+1+2 w/ Kiosk

Canopy Size: 43' x 92'

Initial Levels at grade and vertically on pumps.

(18) CRUS-SC-LW-50

Fixture Lumens: 11,148

Fixture Watts: 73

Lumens/Watt: 153

Mounting Height: 15'

Calculation Summary

Canopy Average: 31.66

Pump Average Inner: 17.94

Pump Average Outer: 13.78

Transition Average: N/A

Total Watts: 1314

Watts/sq.ft.: 0.33

Lumens/sq.ft. : 50.8

