

Canopy Style: 2+1+2 w/ Kiosk

Canopy Size: 43' x 92'

Initial Levels at grade and vertically on pumps.

(12) CRUS-SC-LW-50

Fixture Lumens: 11,148

Fixture Watts: 73

Lumens/Watt: 153

Mounting Height: 15'

Calculation Summary

Canopy Average: 20.61

Pump Average Inner: 8.68


Pump Average Outer: 13.49

Transition Average: N/A

Total Watts: 876

Watts/sq.ft.: 0.22

Lumens/sq.ft. : 33.8

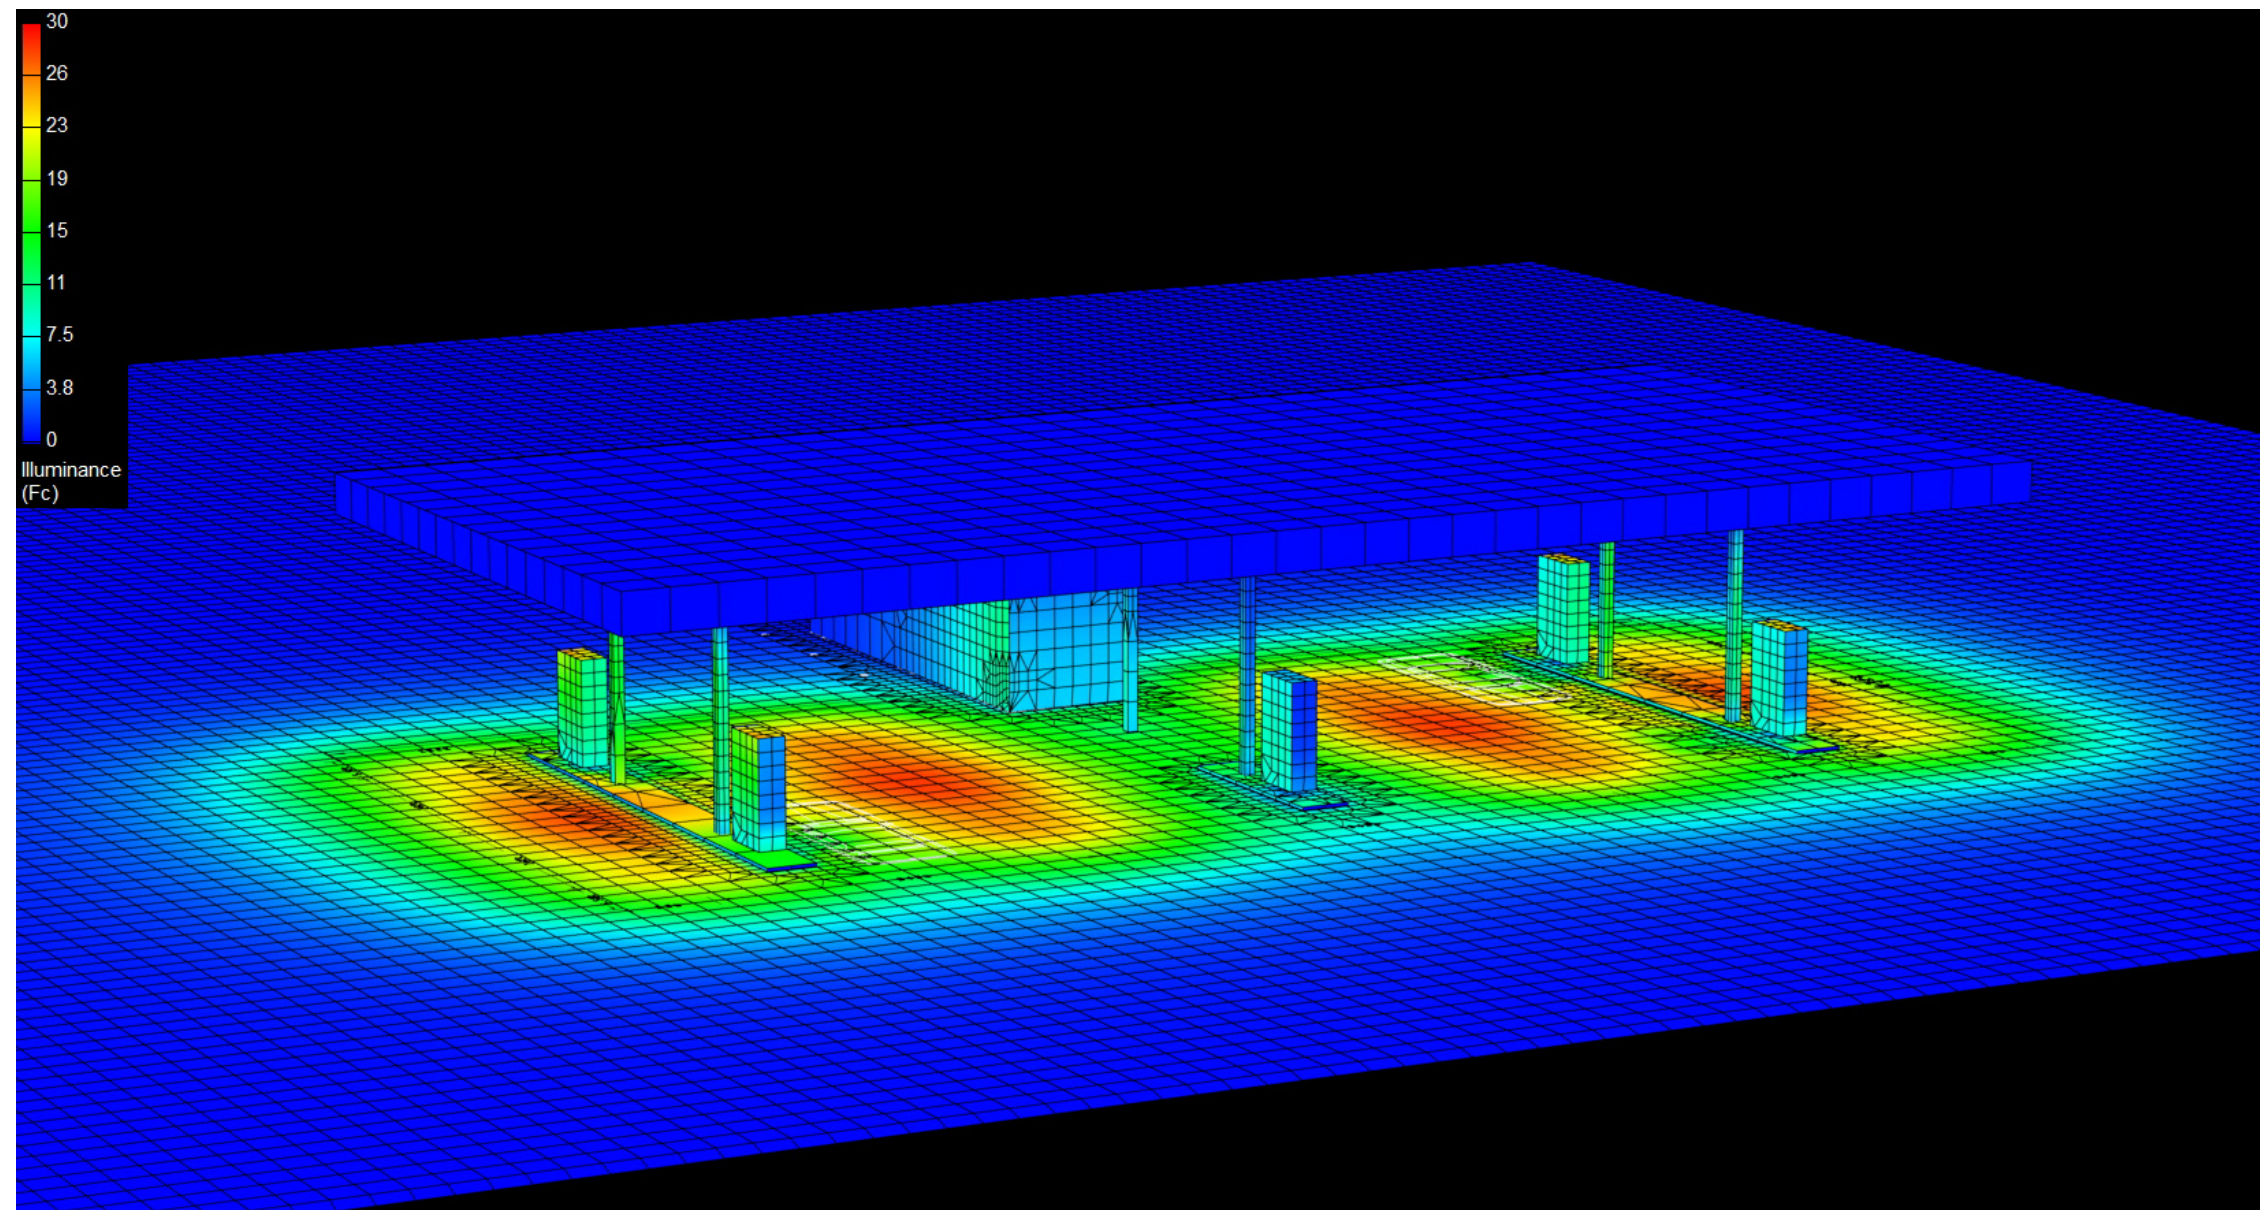

Canopy Style: 2+1+2 w/ Kiosk

Canopy Size: 43' x 92'

Initial Levels at grade and vertically on pumps.

(12) CRUS-SC-LW-50

Fixture Lumens: 11,148

Fixture Watts: 73

Lumens/Watt: 153

Mounting Height: 15'

Calculation Summary

Canopy Average: 20.61

Pump Average Inner: 8.68


Pump Average Outer: 13.49

Transition Average: N/A

Total Watts: 876

Watts/sq.ft.: 0.22

Lumens/sq.ft. : 33.8

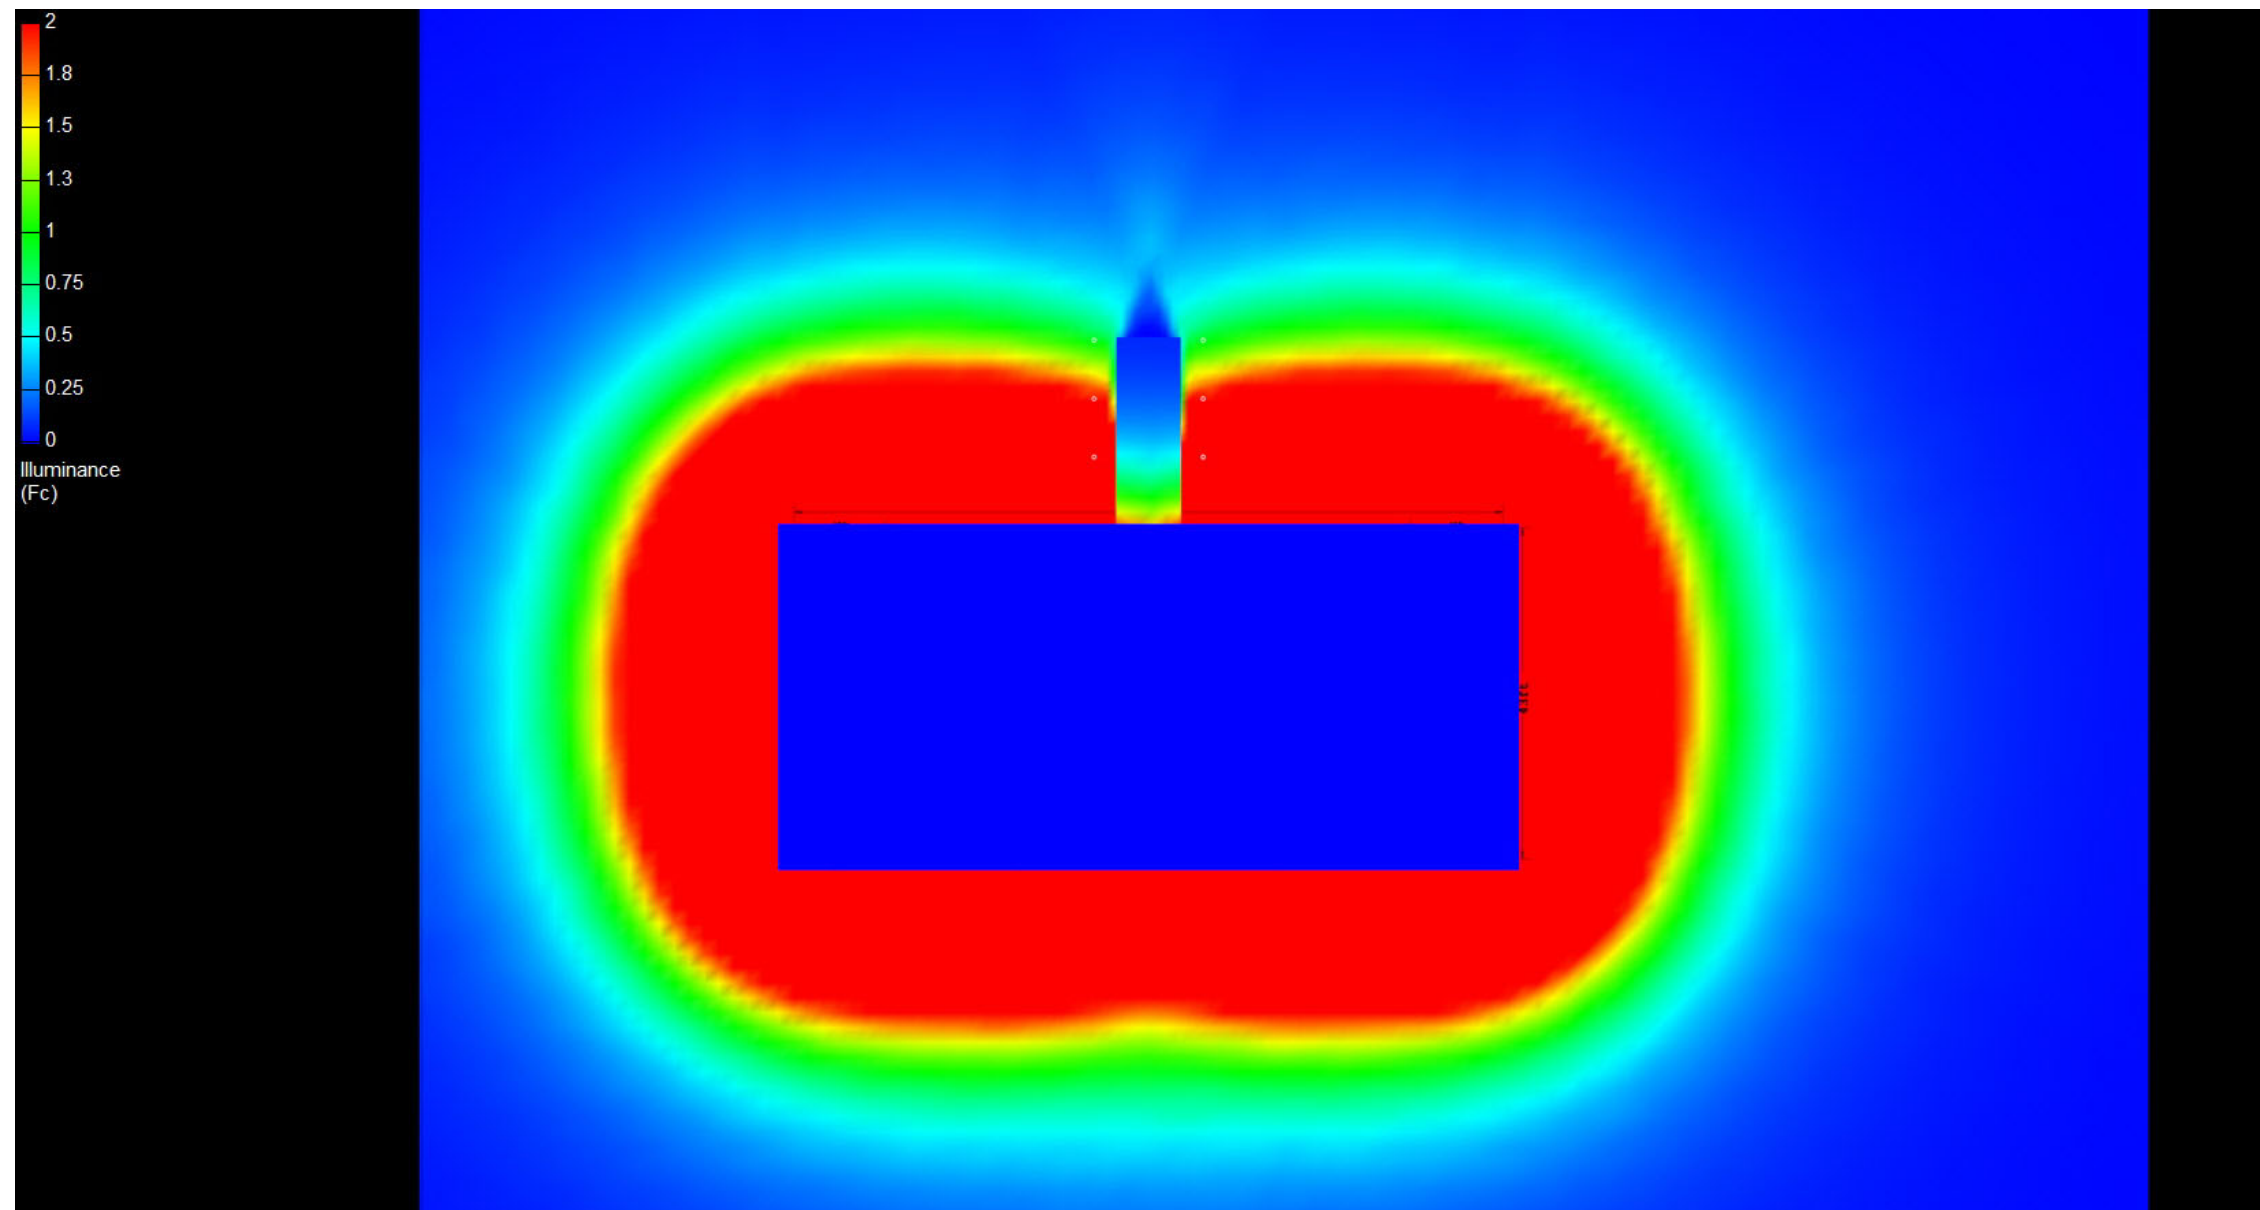

Canopy Style: 2+1+2 w/ Kiosk

Canopy Size: 43' x 92'

Initial Levels at grade and vertically on pumps.

(12) CRUS-SC-LW-50

Fixture Lumens: 11,148

Fixture Watts: 73

Lumens/Watt: 153

Mounting Height: 15'

Calculation Summary

Canopy Average: 20.61

Pump Average Inner: 8.68

Pump Average Outer: 13.49

Transition Average: N/A

Total Watts: 876

Watts/sq.ft.: 0.22

Lumens/sq.ft. : 33.8

