

# Canopy Style: 2+1+2 w/ Kiosk

Canopy Size: 43' x 92'

Initial Levels at grade and vertically on pumps.

## (12) CRUS-SC-SS-50

Fixture Lumens: 13,980

Fixture Watts: 93

Lumens/Watt: 150

Mounting Height: 15'

## Calculation Summary

Canopy Average: 25.85

Pump Average Inner: 10.87


Pump Average Outer: 16.92

Transition Average: N/A

Total Watts: 1116

Watts/sq.ft.: 0.28

Lumens/sq.ft.: 42.4

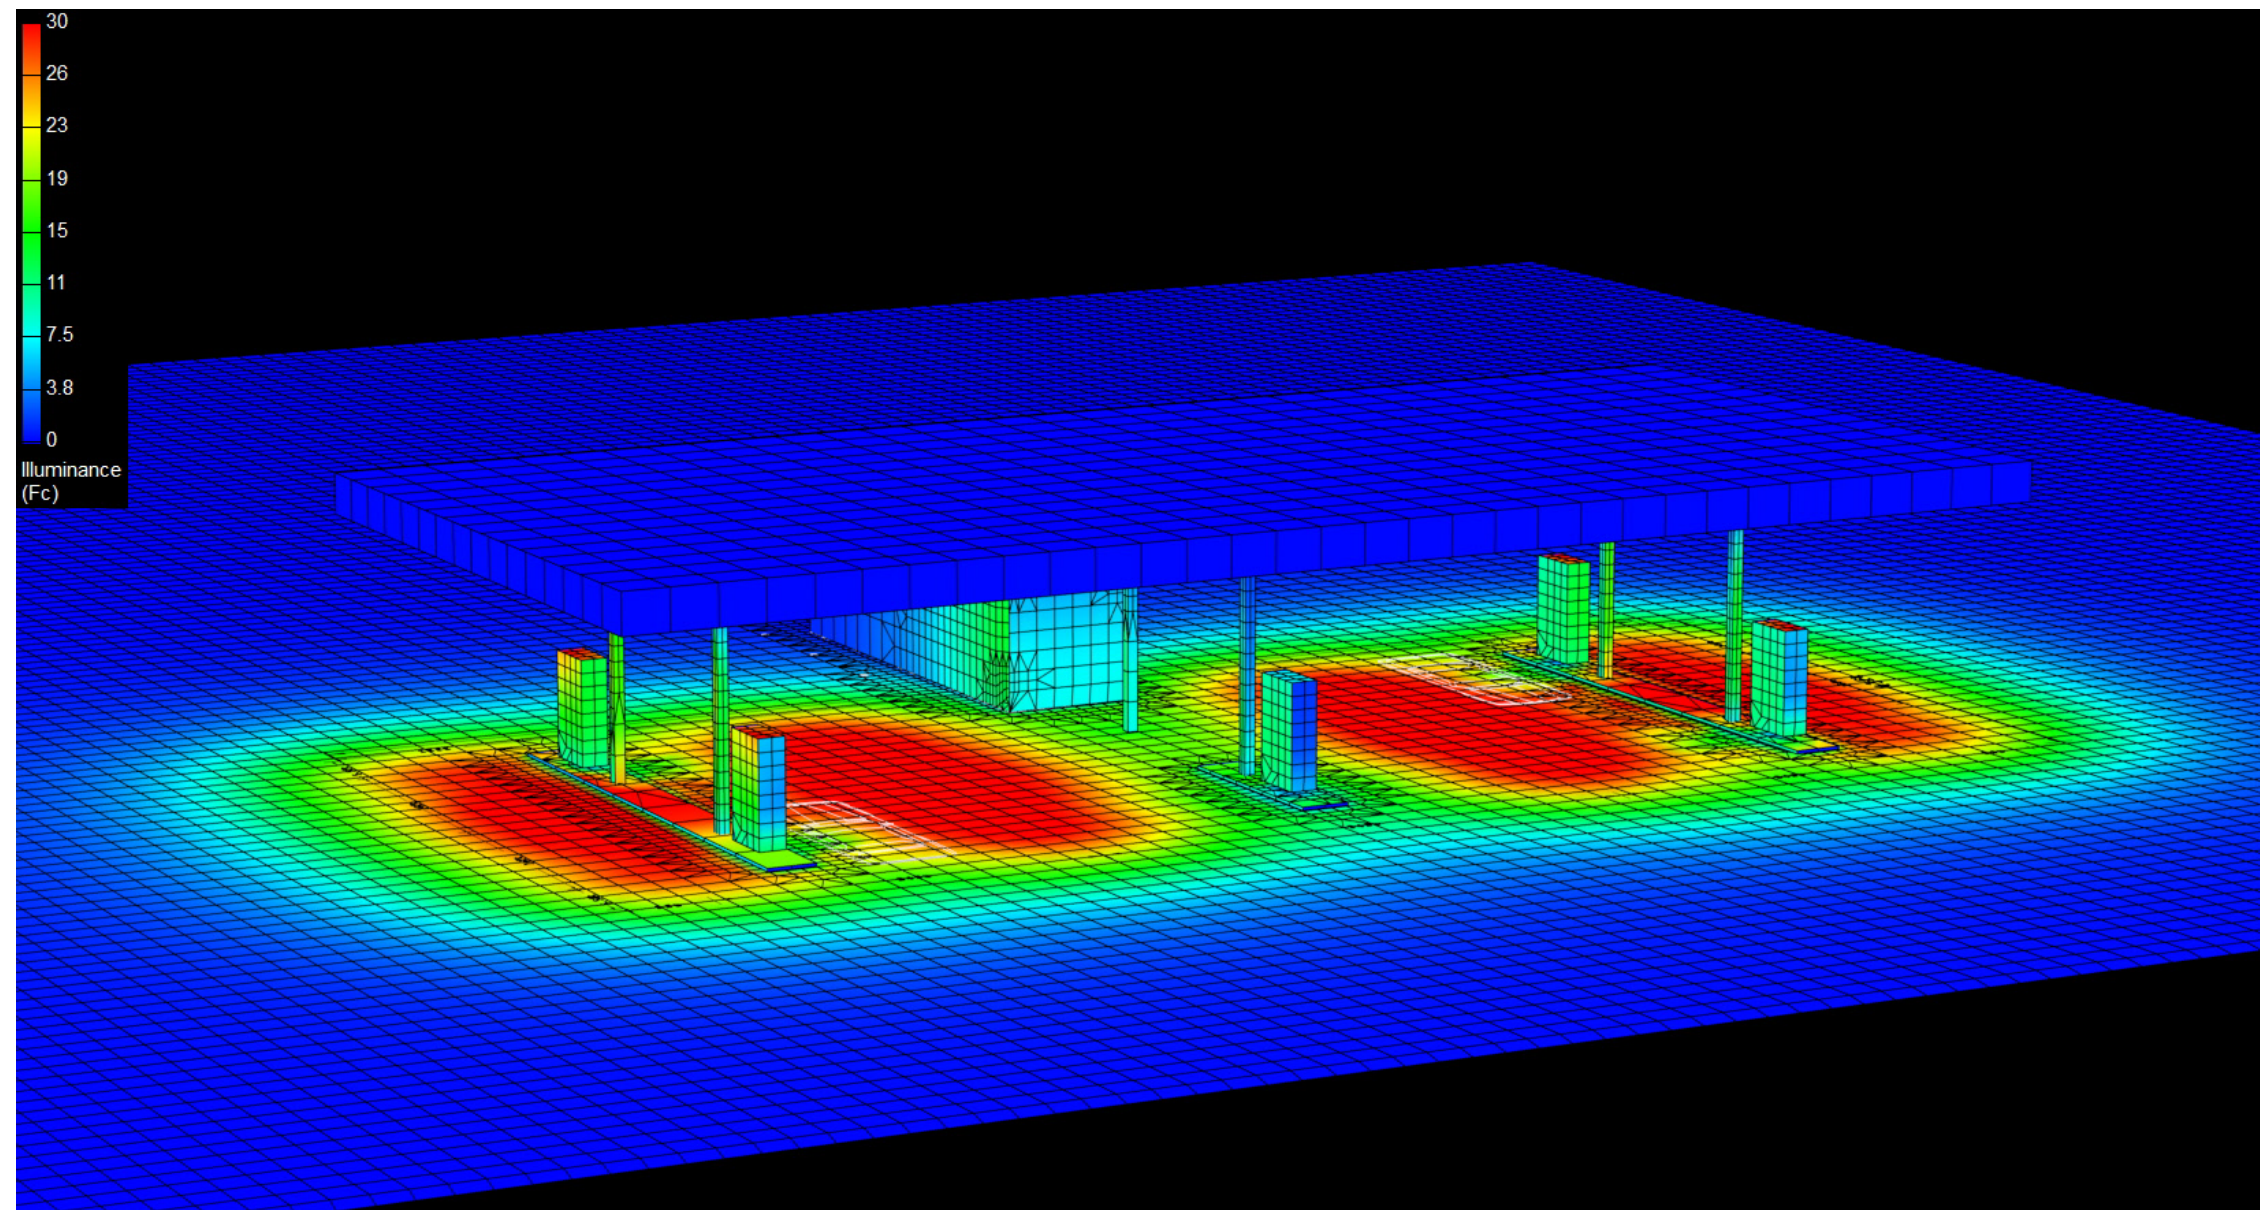

# Canopy Style: 2+1+2 w/ Kiosk

Canopy Size: 43' x 92'

Initial Levels at grade and vertically on pumps.

## (12) CRUS-SC-SS-50

Fixture Lumens: 13,980

Fixture Watts: 93

Lumens/Watt: 150

Mounting Height: 15'

## Calculation Summary

Canopy Average: 25.85

Pump Average Inner: 10.87


Pump Average Outer: 16.92

Transition Average: N/A

Total Watts: 1116

Watts/sq.ft.: 0.28

Lumens/sq.ft.: 42.4

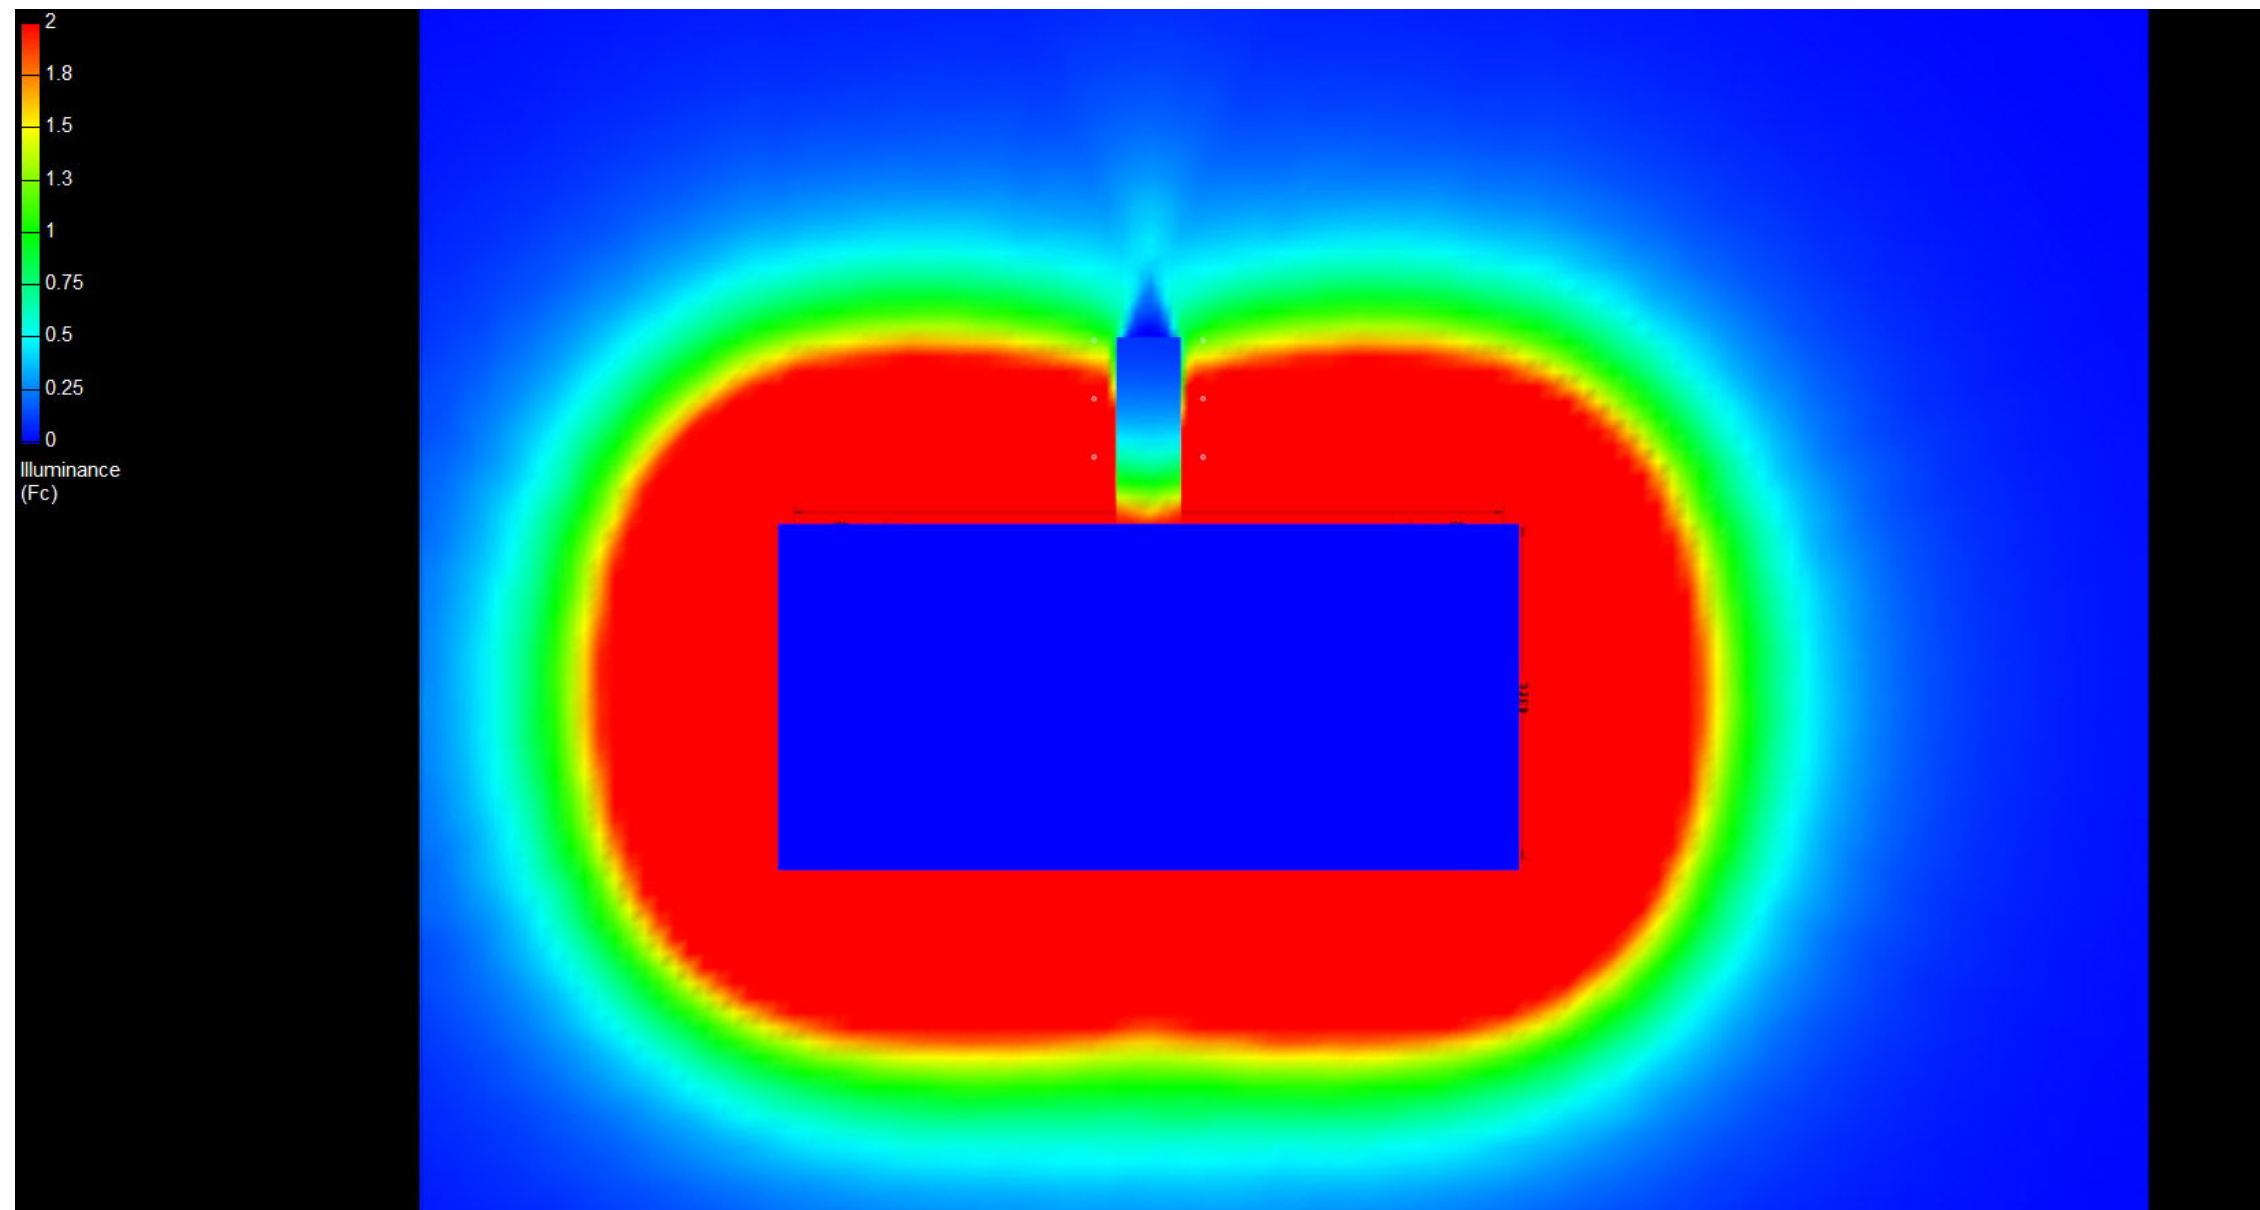

# Canopy Style: 2+1+2 w/ Kiosk

Canopy Size: 43' x 92'

Initial Levels at grade and vertically on pumps.

## (12) CRUS-SC-SS-50

Fixture Lumens: 13,980

Fixture Watts: 93

Lumens/Watt: 150

Mounting Height: 15'

## Calculation Summary

Canopy Average: 25.85

Pump Average Inner: 10.87

Pump Average Outer: 16.92

Transition Average: N/A

Total Watts: 1116

Watts/sq.ft.: 0.28

Lumens/sq.ft.: 42.4

