

Canopy Style: 2+1+2 w/ Kiosk

Canopy Size: 43' x 92'

Initial Levels at grade and vertically on pumps.

(18) CRUS-SC-VLW-50

Fixture Lumens: 9,364

Fixture Watts: 60

Lumens/Watt: 156

Mounting Height: 15'

Calculation Summary

Canopy Average: 26.59

Pump Average Inner: 15.07


Pump Average Outer: 11.58

Transition Average: N/A

Total Watts: 1080

Watts/sq.ft.: 0.27

Lumens/sq.ft. : 42.6

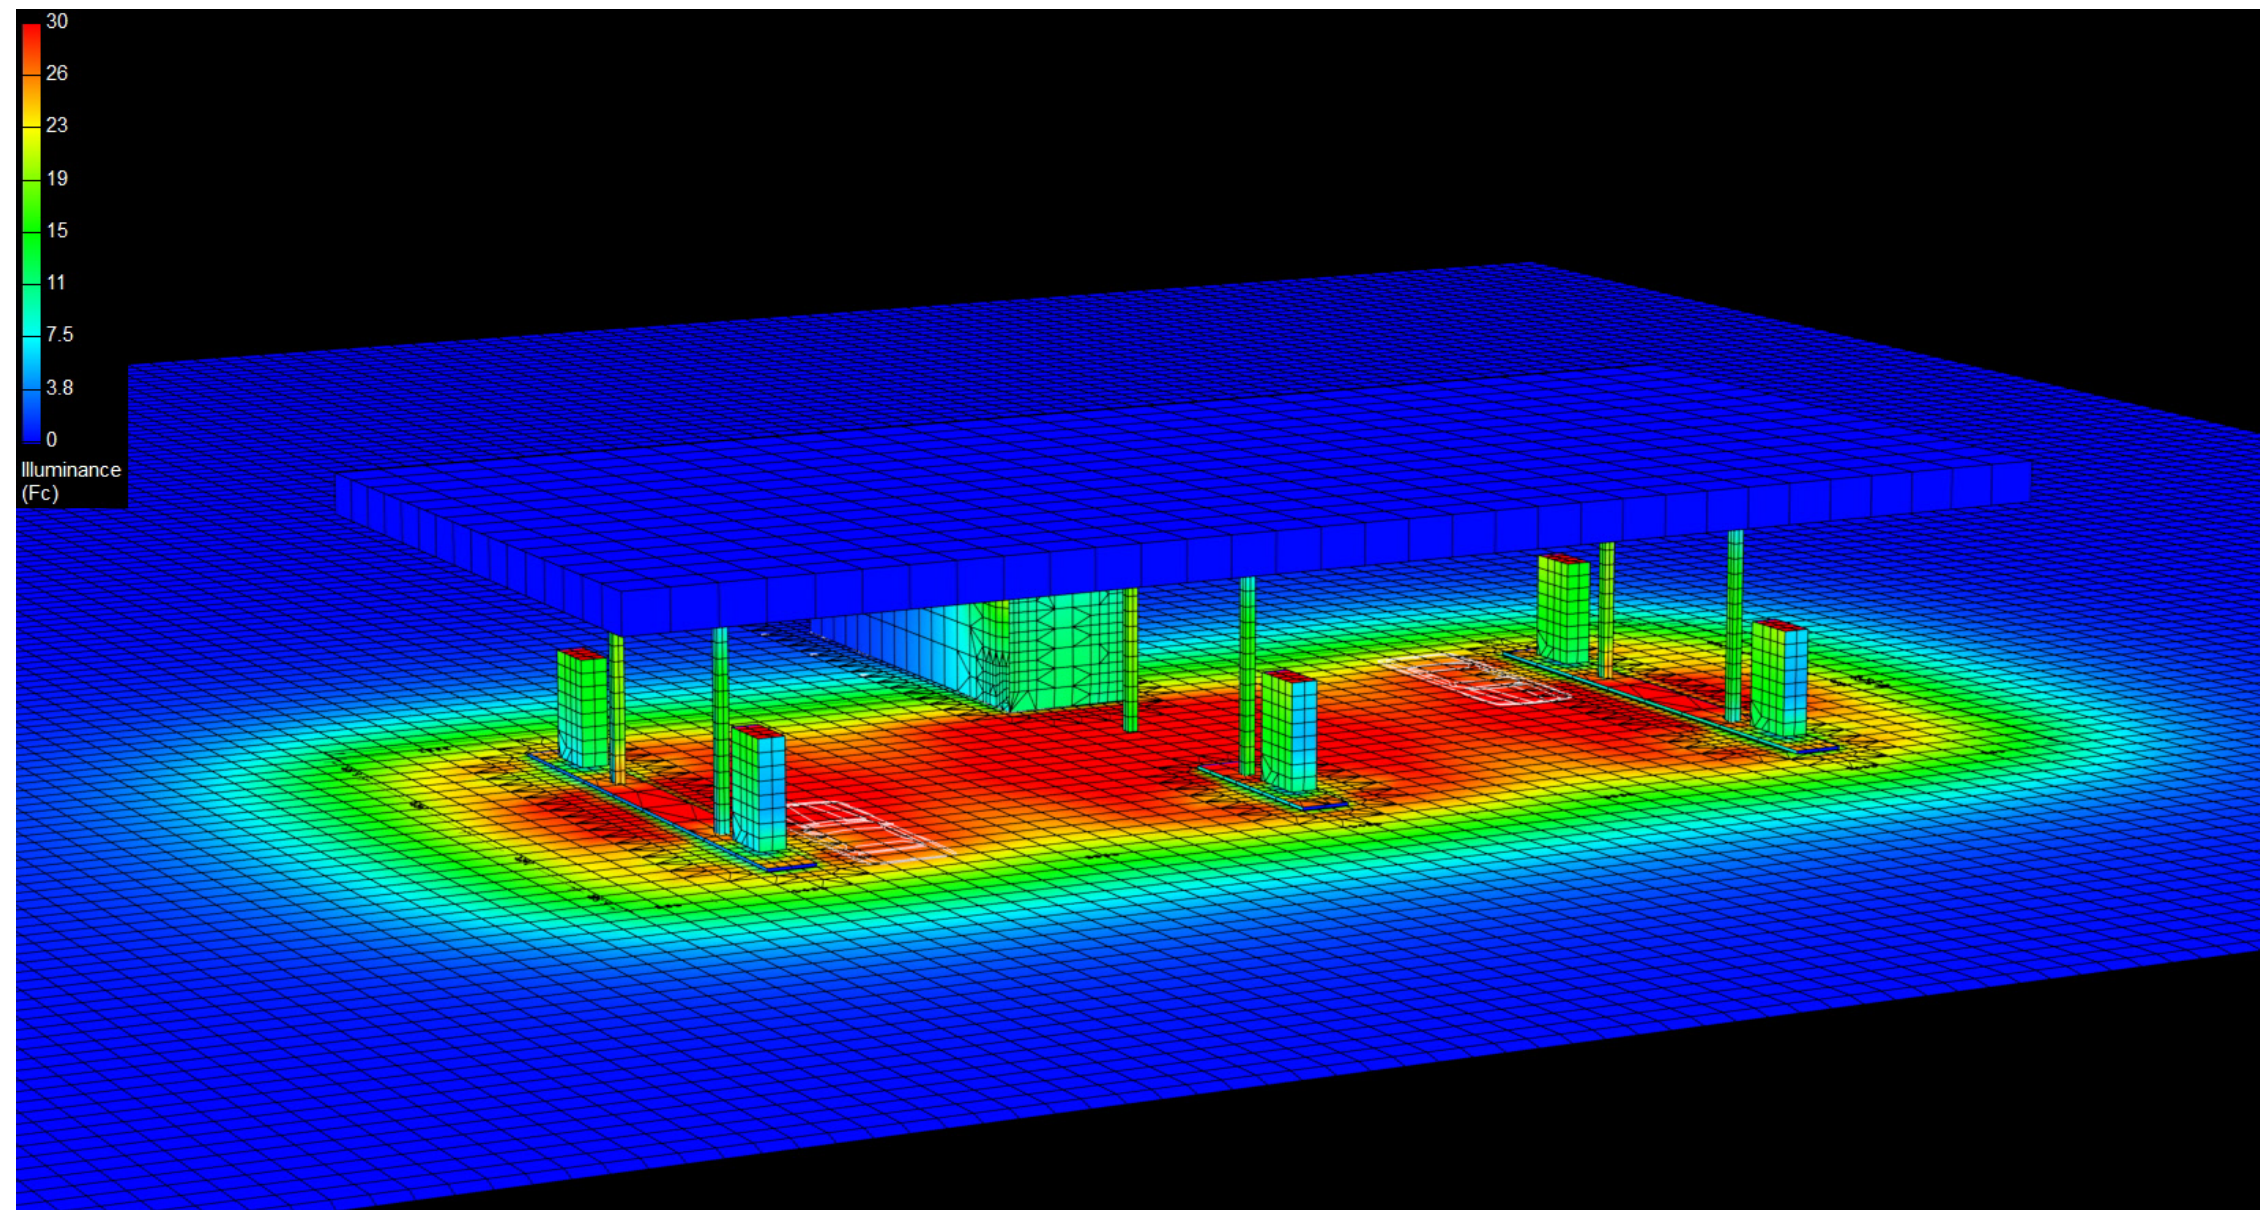

Canopy Style: 2+1+2 w/ Kiosk

Canopy Size: 43' x 92'

Initial Levels at grade and vertically on pumps.

(18) CRUS-SC-VLW-50

Fixture Lumens: 9,364

Fixture Watts: 60

Lumens/Watt: 156

Mounting Height: 15'

Calculation Summary

Canopy Average: 26.59

Pump Average Inner: 15.07


Pump Average Outer: 11.58

Transition Average: N/A

Total Watts: 1080

Watts/sq.ft.: 0.27

Lumens/sq.ft. : 42.6

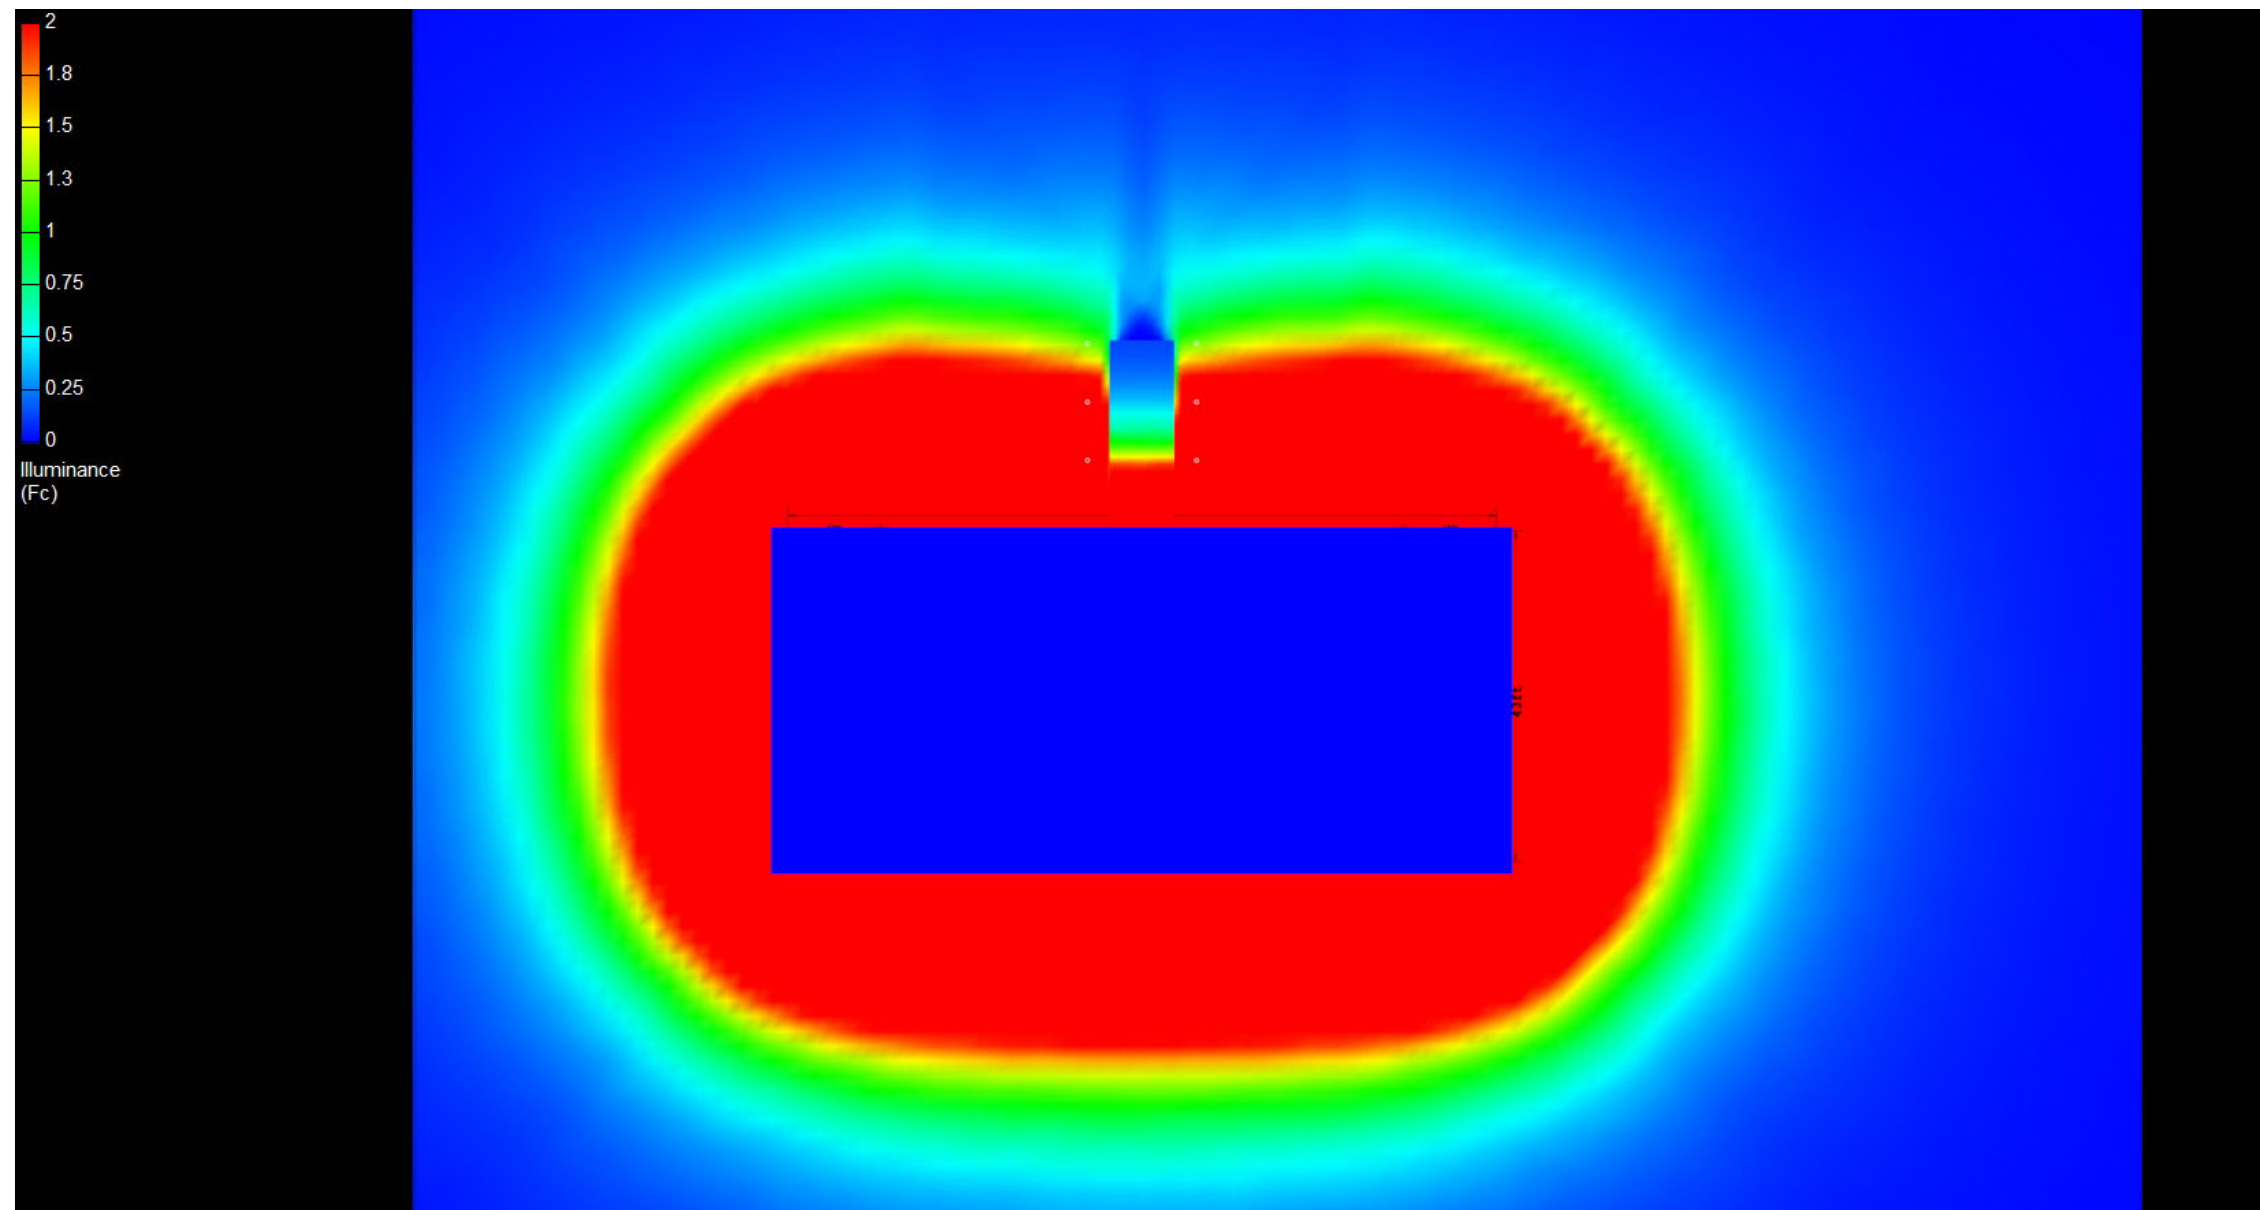

Canopy Style: 2+1+2 w/ Kiosk

Canopy Size: 43' x 92'

Initial Levels at grade and vertically on pumps.

(18) CRUS-SC-VLW-50

Fixture Lumens: 9,364

Fixture Watts: 60

Lumens/Watt: 156

Mounting Height: 15'

Calculation Summary

Canopy Average: 26.59

Pump Average Inner: 15.07

Pump Average Outer: 11.58

Transition Average: N/A

Total Watts: 1080

Watts/sq.ft.: 0.27

Lumens/sq.ft. : 42.6

