

Canopy Style: 2+2+1+2+2 w/ Kiosk

Canopy Size: 43' x 160'

Initial Levels at grade and vertically on pumps.

(30) CRUS-SC-HO-50

Fixture Lumens: 19,071

Fixture Watts: 125

Lumens/Watt: 153

Mounting Height: 15'

Calculation Summary

Canopy Average: 54.50

Pump Average Inner: 30.82


Pump Average Outer: 23.85

Transition Average: N/A

Total Watts: 3750

Watts/sq.ft.: 0.55

Lumens/sq.ft. : 83.2

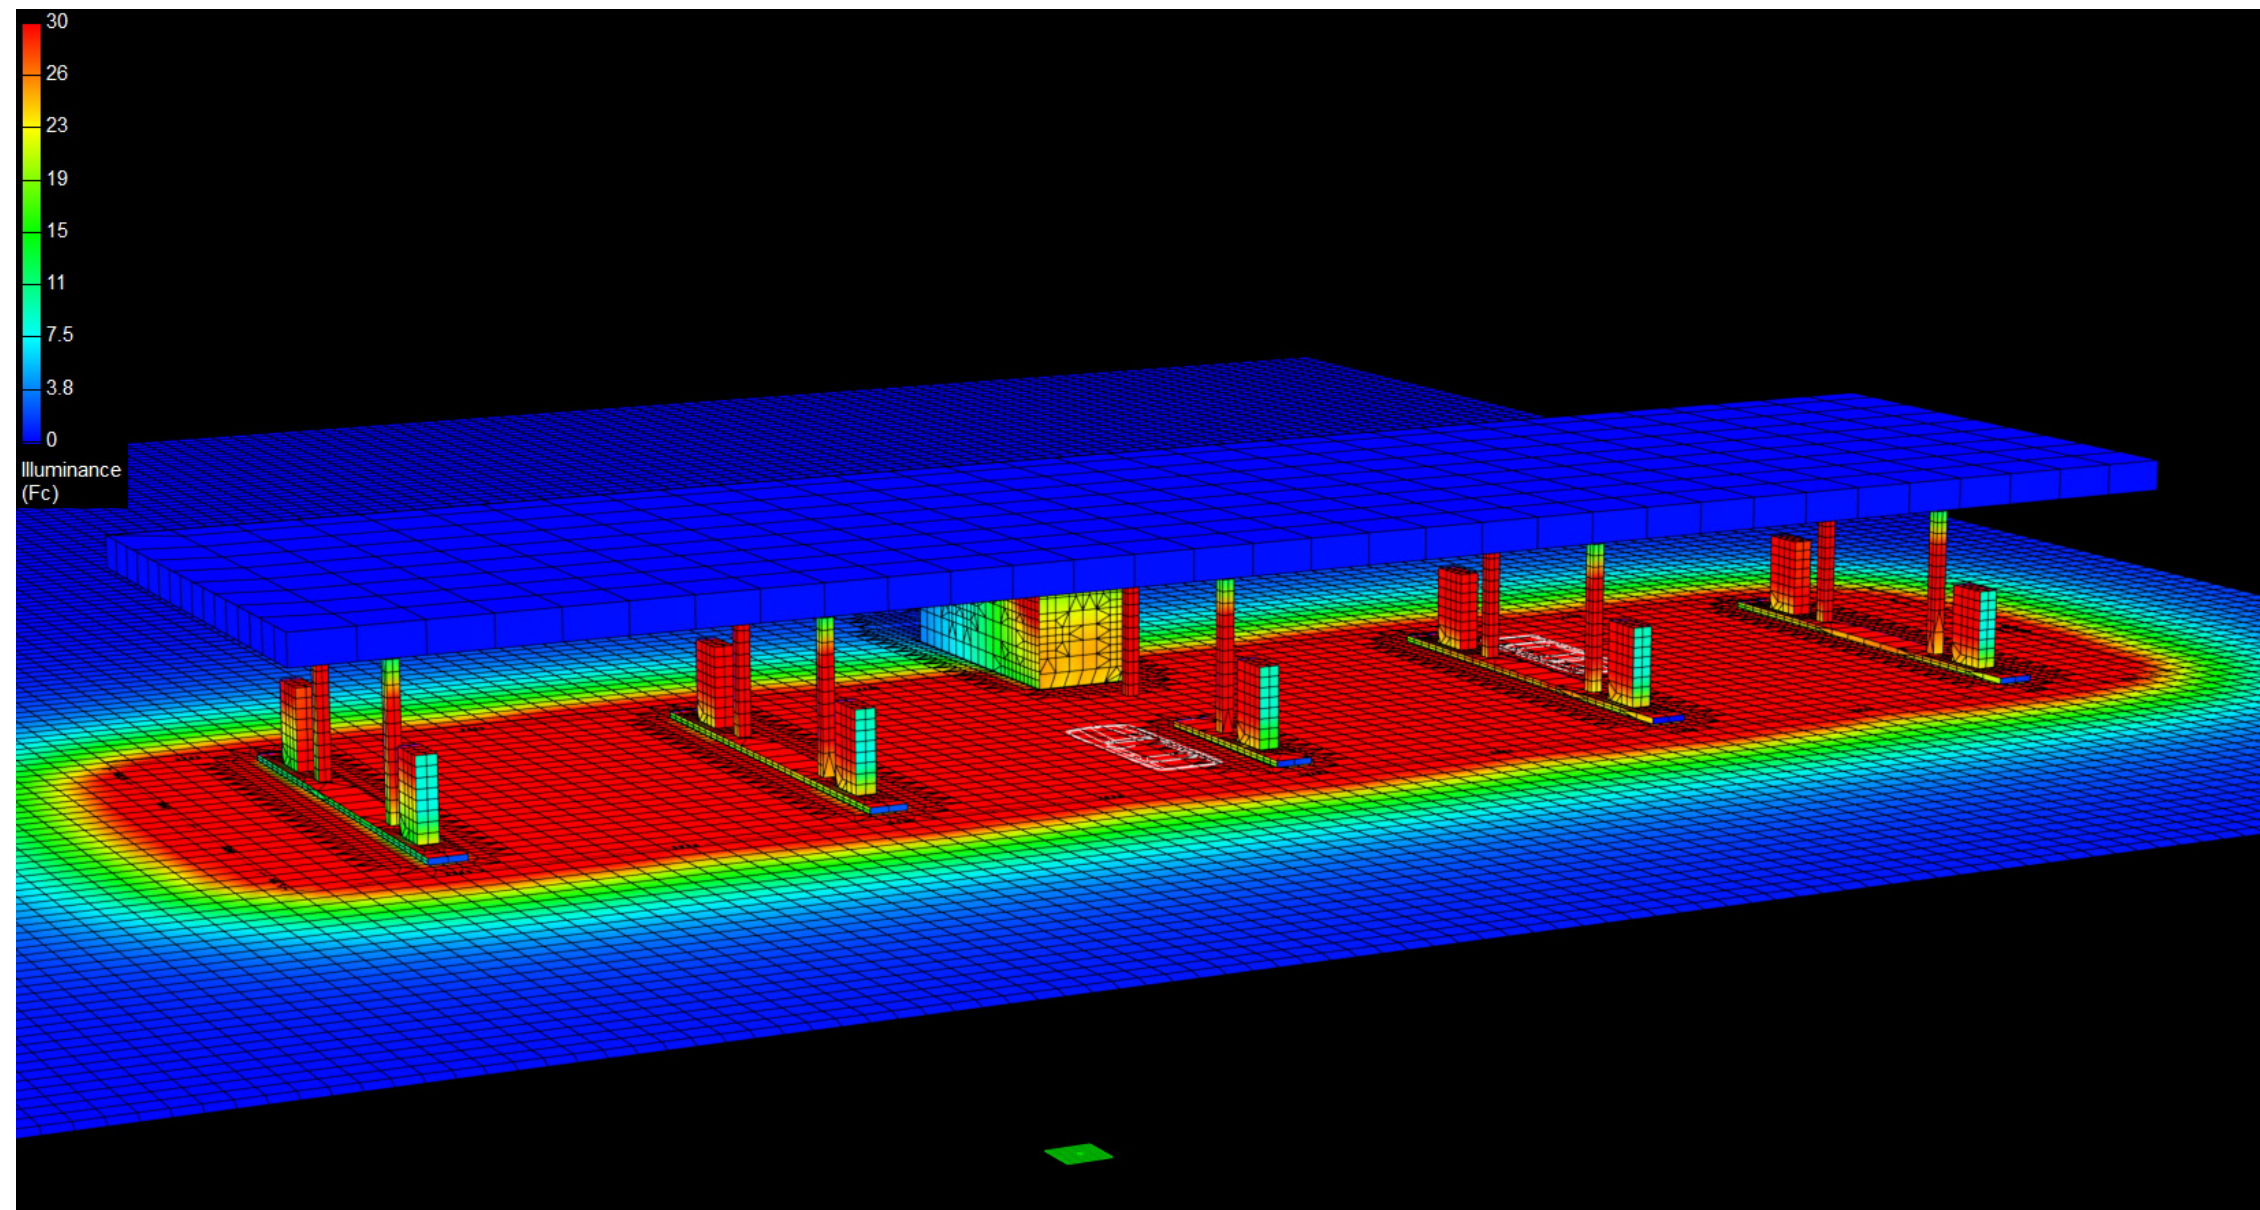

Canopy Style: 2+2+1+2+2 w/ Kiosk

Canopy Size: 43' x 160'

Initial Levels at grade and vertically on pumps.

(30) CRUS-SC-HO-50

Fixture Lumens: 19,071

Fixture Watts: 125

Lumens/Watt: 153

Mounting Height: 15'

Calculation Summary

Canopy Average: 54.50

Pump Average Inner: 30.82


Pump Average Outer: 23.85

Transition Average: N/A

Total Watts: 3750

Watts/sq.ft.: 0.55

Lumens/sq.ft. : 83.2

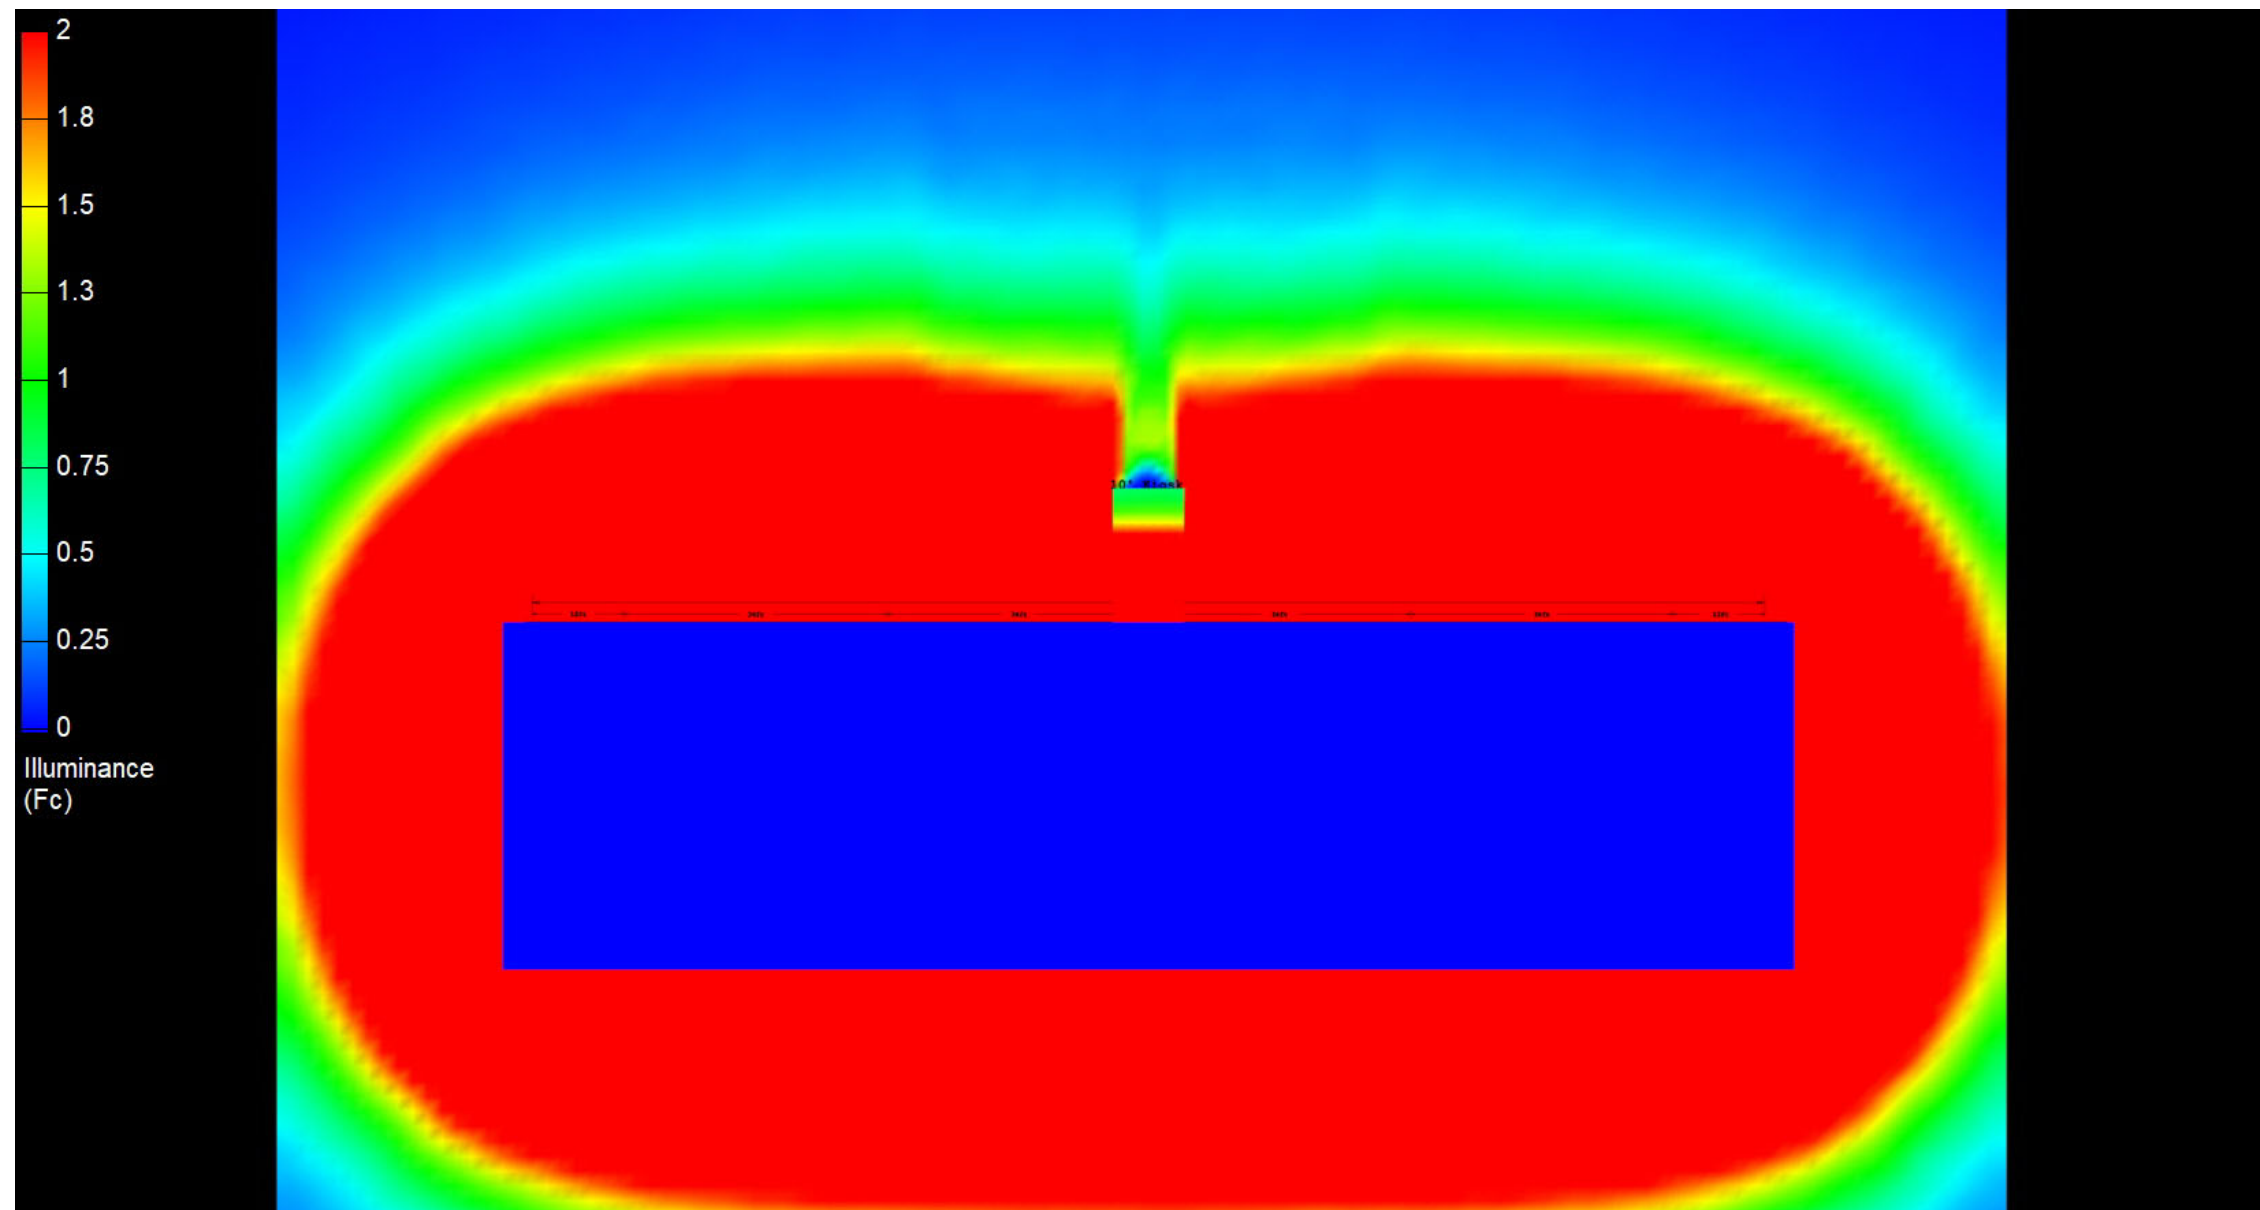

Canopy Style: 2+2+1+2+2 w/ Kiosk

Canopy Size: 43' x 160'

Initial Levels at grade and vertically on pumps.

(30) CRUS-SC-HO-50

Fixture Lumens: 19,071

Fixture Watts: 125

Lumens/Watt: 153

Mounting Height: 15'

Calculation Summary

Canopy Average: 54.50

Pump Average Inner: 30.82

Pump Average Outer: 23.85

Transition Average: N/A

Total Watts: 3750

Watts/sq.ft.: 0.55

Lumens/sq.ft. : 83.2

