

Canopy Style: 2+2+1+2+2 w/ Kiosk

Canopy Size: 43' x 160'

Initial Levels at grade and vertically on pumps.

(18) CRUS-SC-HO-50

Fixture Lumens: 19,071

Fixture Watts: 125

Lumens/Watt: 153

Mounting Height: 15'

Calculation Summary

Canopy Average: 32.67

Pump Average Inner: 14.51


Pump Average Outer: 23.43

Transition Average: N/A

Total Watts: 2250

Watts/sq.ft.: 0.33

Lumens/sq.ft. : 49.9

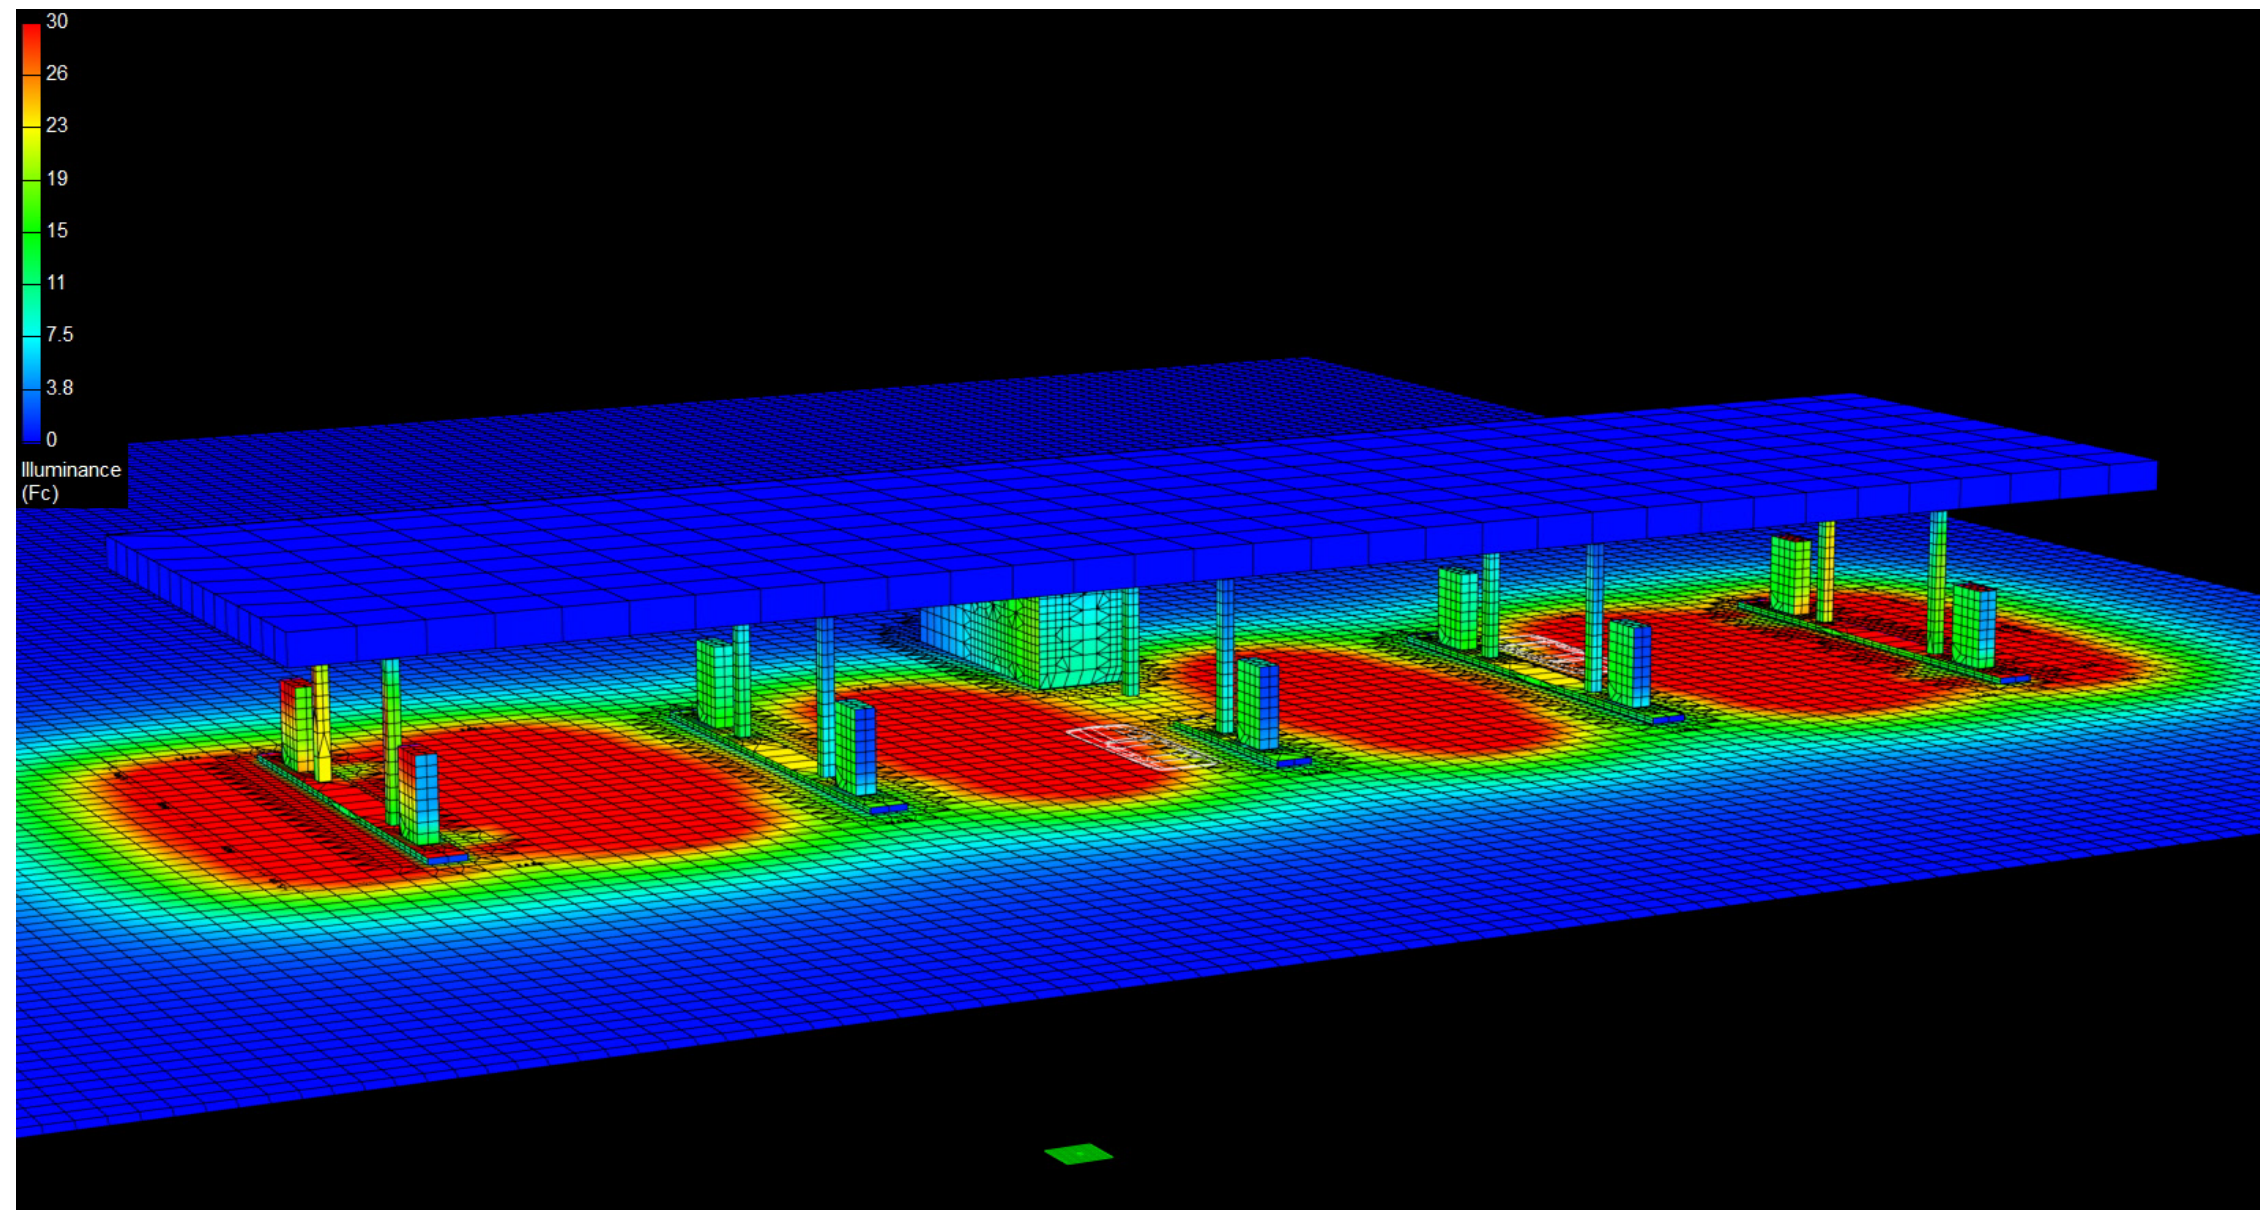

Canopy Style: 2+2+1+2+2 w/ Kiosk

Canopy Size: 43' x 160'

Initial Levels at grade and vertically on pumps.

(18) CRUS-SC-HO-50

Fixture Lumens: 19,071

Fixture Watts: 125

Lumens/Watt: 153

Mounting Height: 15'

Calculation Summary

Canopy Average: 32.67

Pump Average Inner: 14.51


Pump Average Outer: 23.43

Transition Average: N/A

Total Watts: 2250

Watts/sq.ft.: 0.33

Lumens/sq.ft. : 49.9

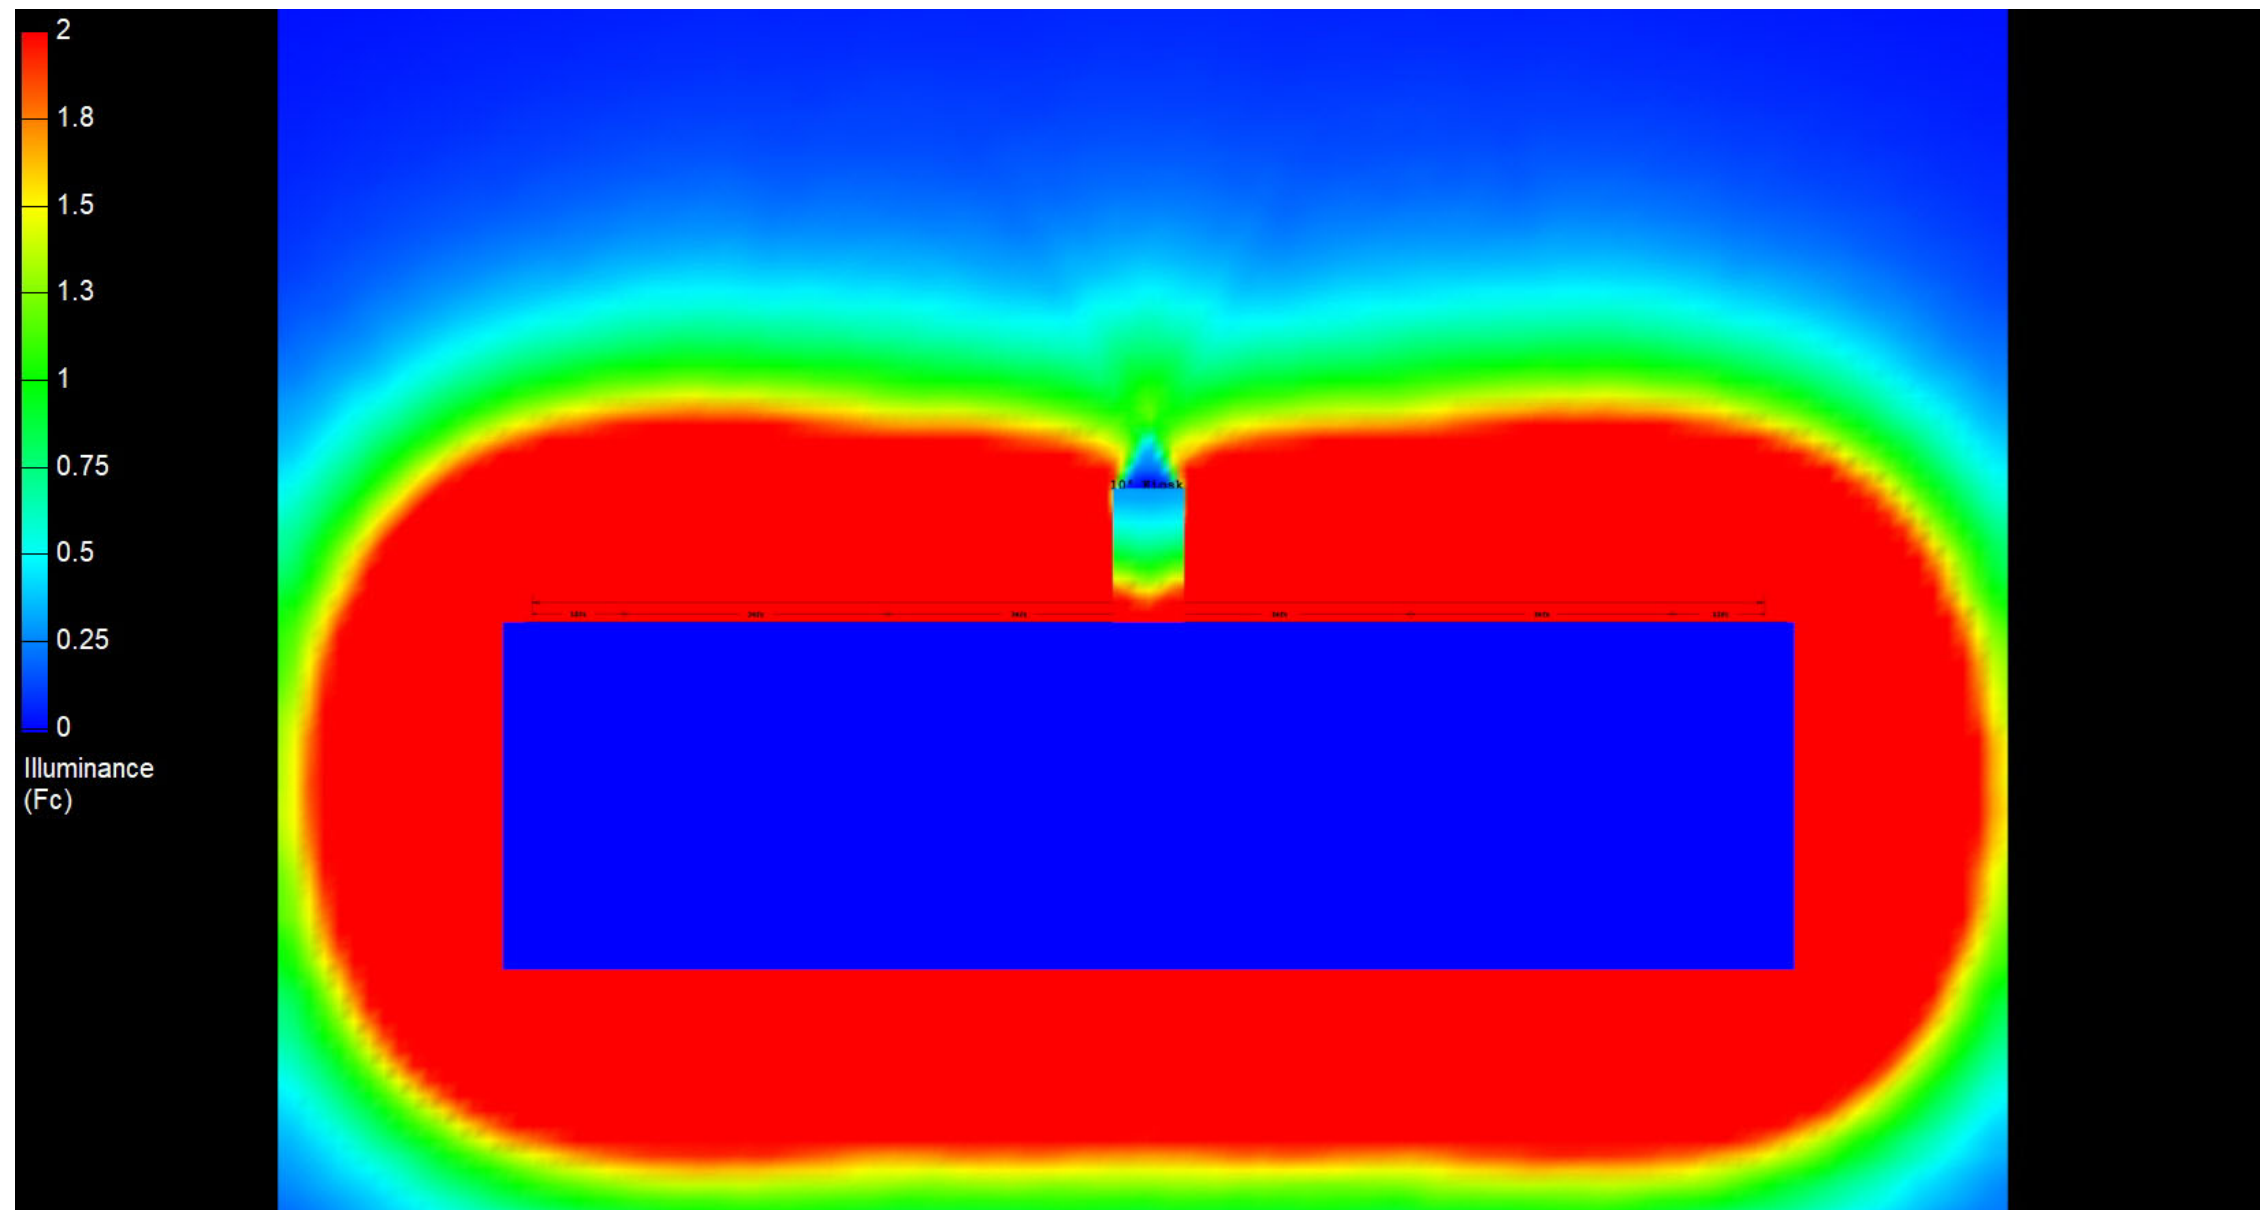

Canopy Style: 2+2+1+2+2 w/ Kiosk

Canopy Size: 43' x 160'

Initial Levels at grade and vertically on pumps.

(18) CRUS-SC-HO-50

Fixture Lumens: 19,071

Fixture Watts: 125

Lumens/Watt: 153

Mounting Height: 15'

Calculation Summary

Canopy Average: 32.67

Pump Average Inner: 14.51

Pump Average Outer: 23.43

Transition Average: N/A

Total Watts: 2250

Watts/sq.ft.: 0.33

Lumens/sq.ft. : 49.9

