

Canopy Style: 2+2+1+2+2 w/ Kiosk

Canopy Size: 43' x 160'

Initial Levels at grade and vertically on pumps.

(18) CRUS-SC-SS-50

Fixture Lumens: 11,148

Fixture Watts: 73

Lumens/Watt: 153

Mounting Height: 15'

Calculation Summary

Canopy Average: 23.92

Pump Average Inner: 10.79


Pump Average Outer: 17.10

Transition Average: N/A

Total Watts: 1674

Watts/sq.ft.: 0.24

Lumens/sq.ft. : 36.6

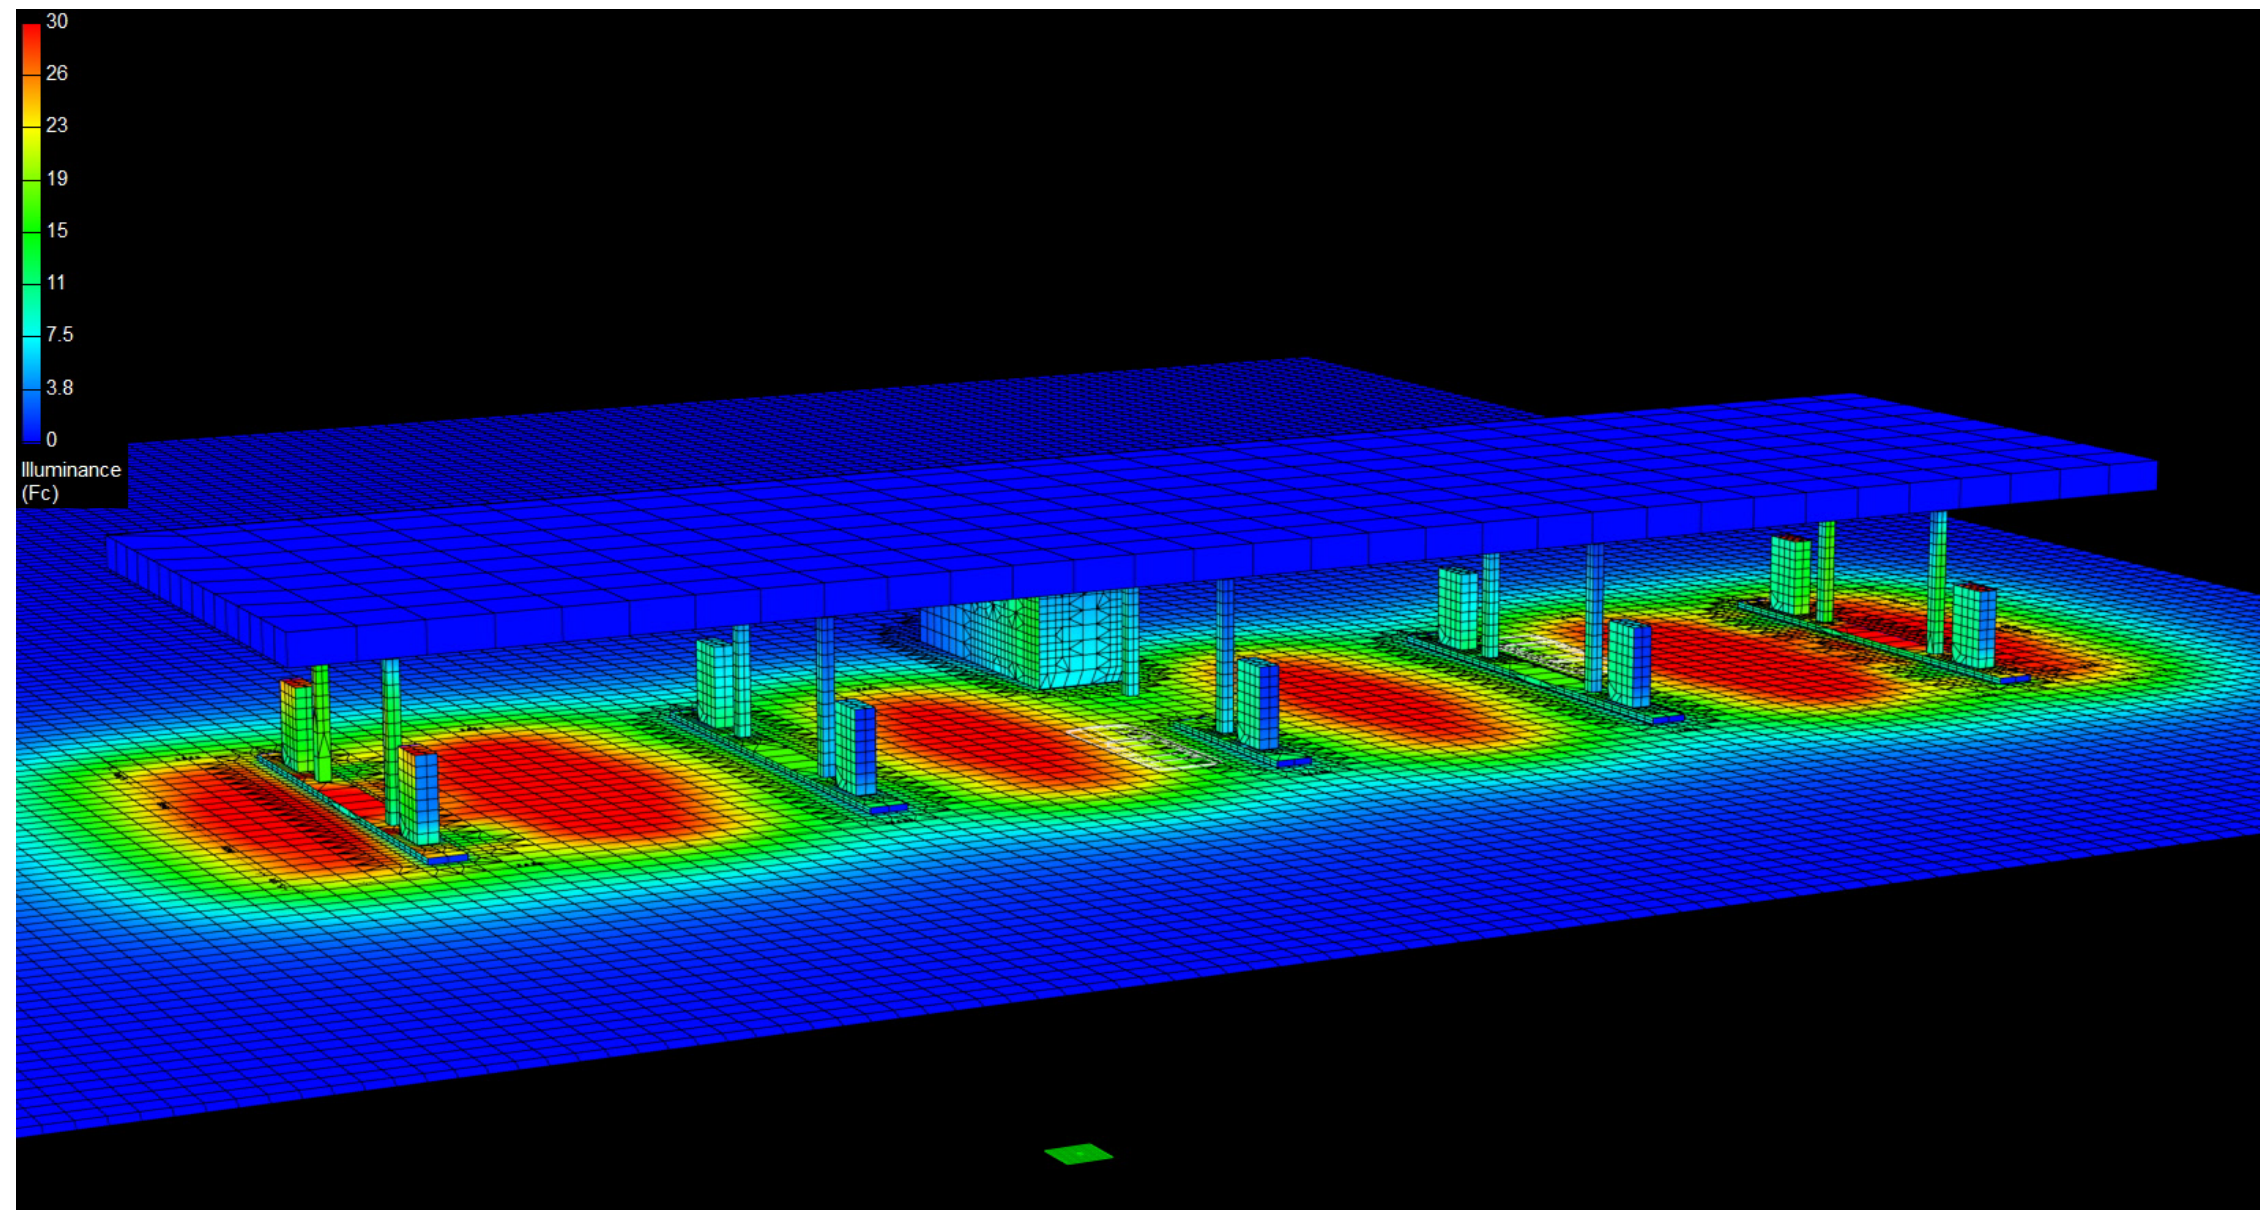

Canopy Style: 2+2+1+2+2 w/ Kiosk

Canopy Size: 43' x 160'

Initial Levels at grade and vertically on pumps.

(18) CRUS-SC-SS-50

Fixture Lumens: 11,148

Fixture Watts: 73

Lumens/Watt: 153

Mounting Height: 15'

Calculation Summary

Canopy Average: 23.92

Pump Average Inner: 10.79


Pump Average Outer: 17.10

Transition Average: N/A

Total Watts: 1674

Watts/sq.ft.: 0.24

Lumens/sq.ft. : 36.6

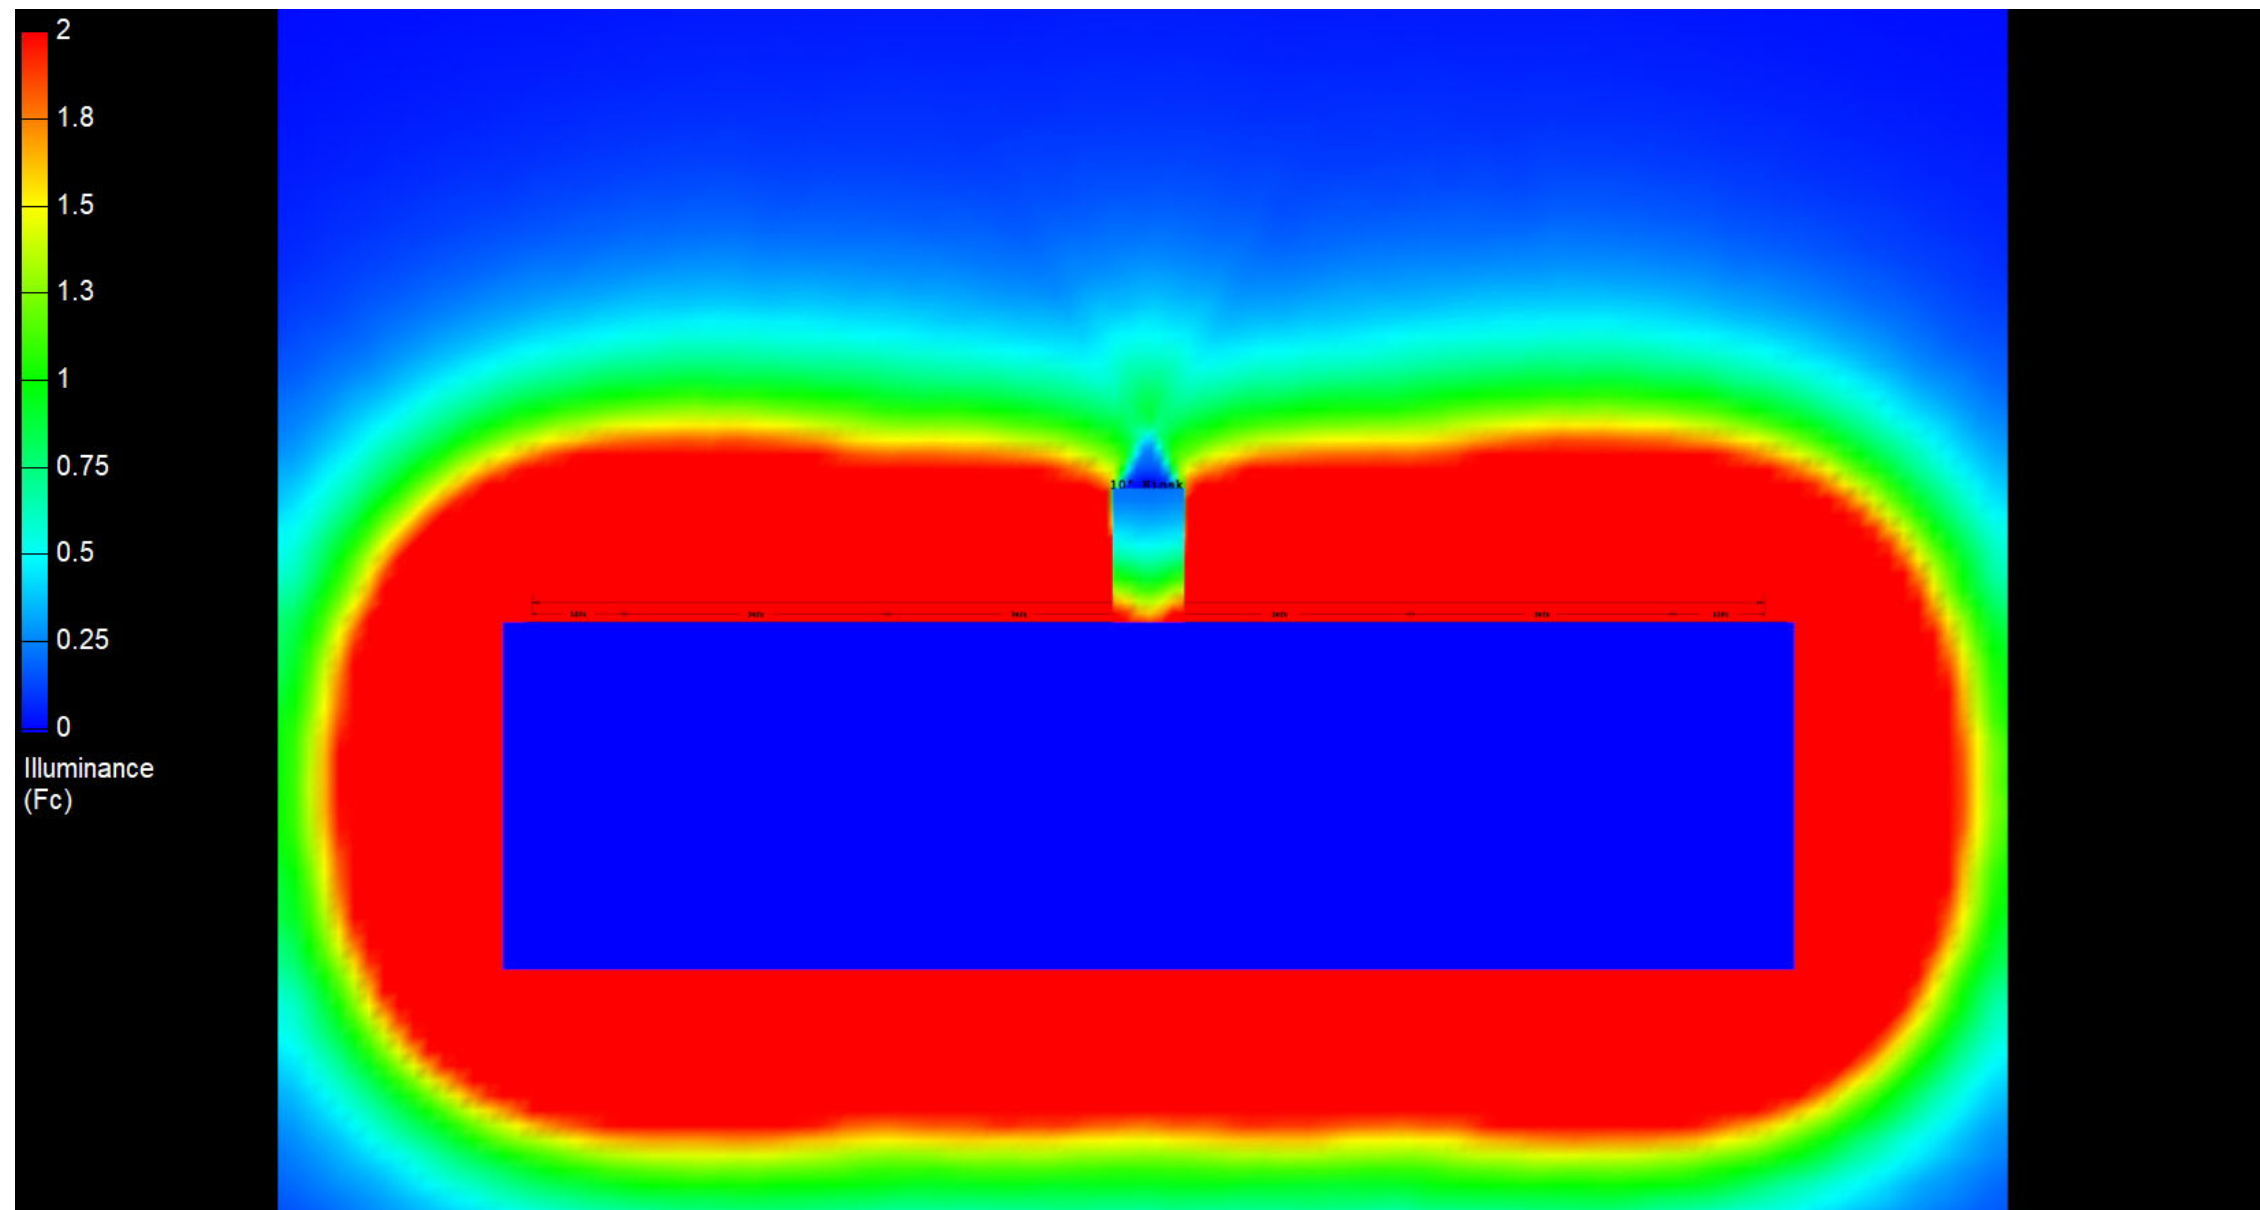

Canopy Style: 2+2+1+2+2 w/ Kiosk

Canopy Size: 43' x 160'

Initial Levels at grade and vertically on pumps.

(18) CRUS-SC-SS-50

Fixture Lumens: 11,148

Fixture Watts: 73

Lumens/Watt: 153

Mounting Height: 15'

Calculation Summary

Canopy Average: 23.92

Pump Average Inner: 10.79

Pump Average Outer: 17.10

Transition Average: N/A

Total Watts: 1674

Watts/sq.ft.: 0.24

Lumens/sq.ft. : 36.6

