

# Canopy Style: 3+1+3 w/ Kiosk

Canopy Size: 40' x 92'

Initial Levels at grade and vertically on pumps.

## (18) CRUS-SC-HO-50

Fixture Lumens: 19,071

Fixture Watts: 125

Lumens/Watt: 153

Mounting Height: 15'

## Calculation Summary

Canopy Average: 54.02

Pump Average Inner: 30.88


Pump Average Outer: 23.29

Transition Average: N/A

Total Watts: 2250

Watts/sq.ft.: 0.61

Lumens/sq.ft. : 93.3

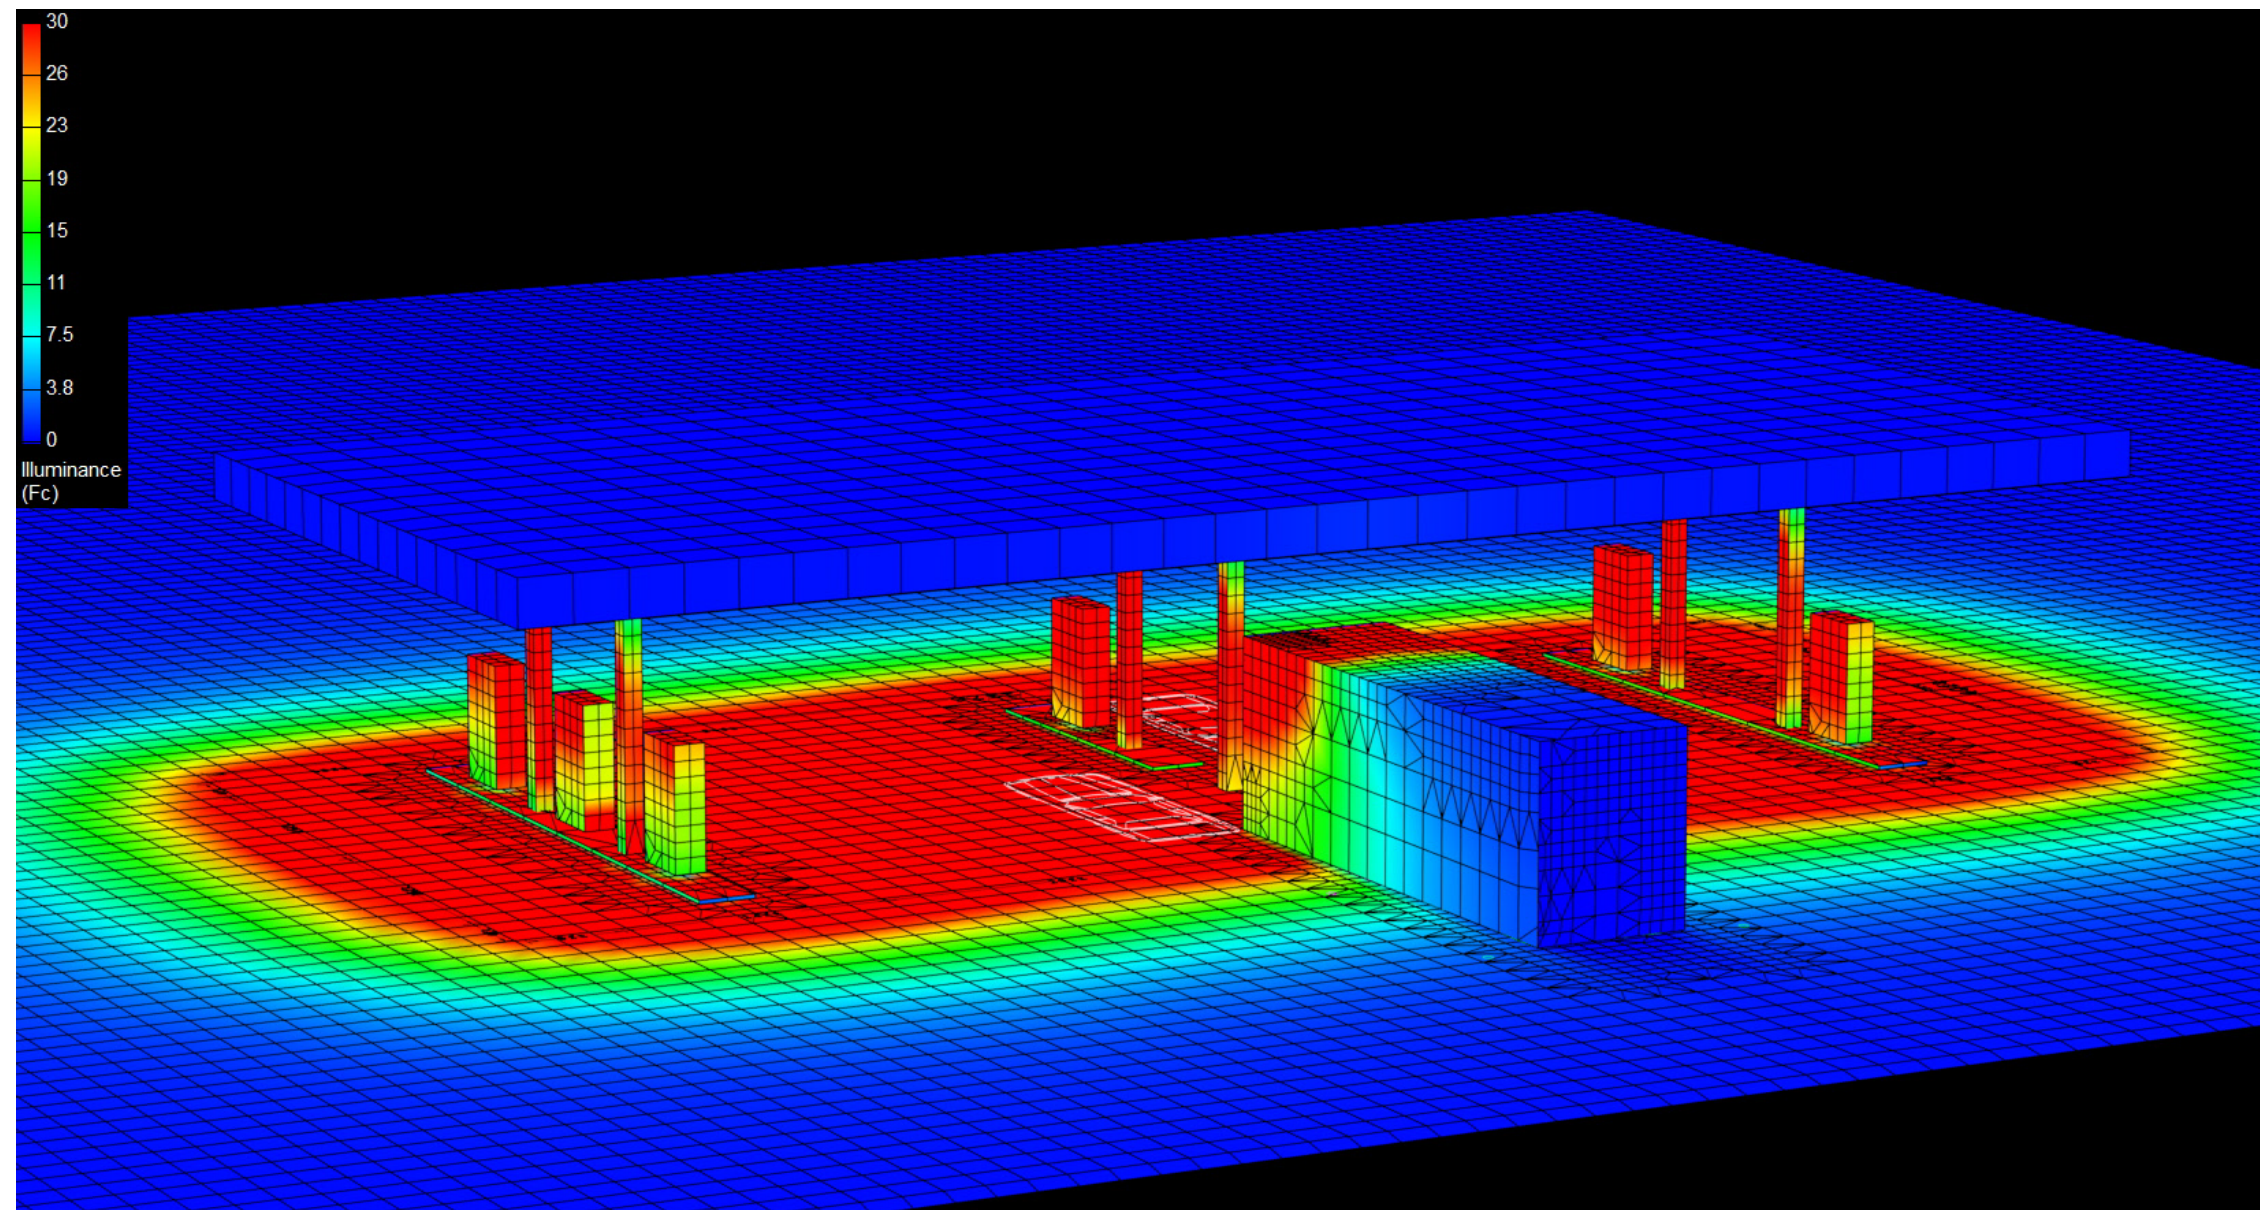

# Canopy Style: 3+1+3 w/ Kiosk

Canopy Size: 40' x 92'

Initial Levels at grade and vertically on pumps.

## (18) CRUS-SC-HO-50

Fixture Lumens: 19,071

Fixture Watts: 125

Lumens/Watt: 153

Mounting Height: 15'

## Calculation Summary

Canopy Average: 54.02

Pump Average Inner: 30.88


Pump Average Outer: 23.29

Transition Average: N/A

Total Watts: 2250

Watts/sq.ft.: 0.61

Lumens/sq.ft. : 93.3

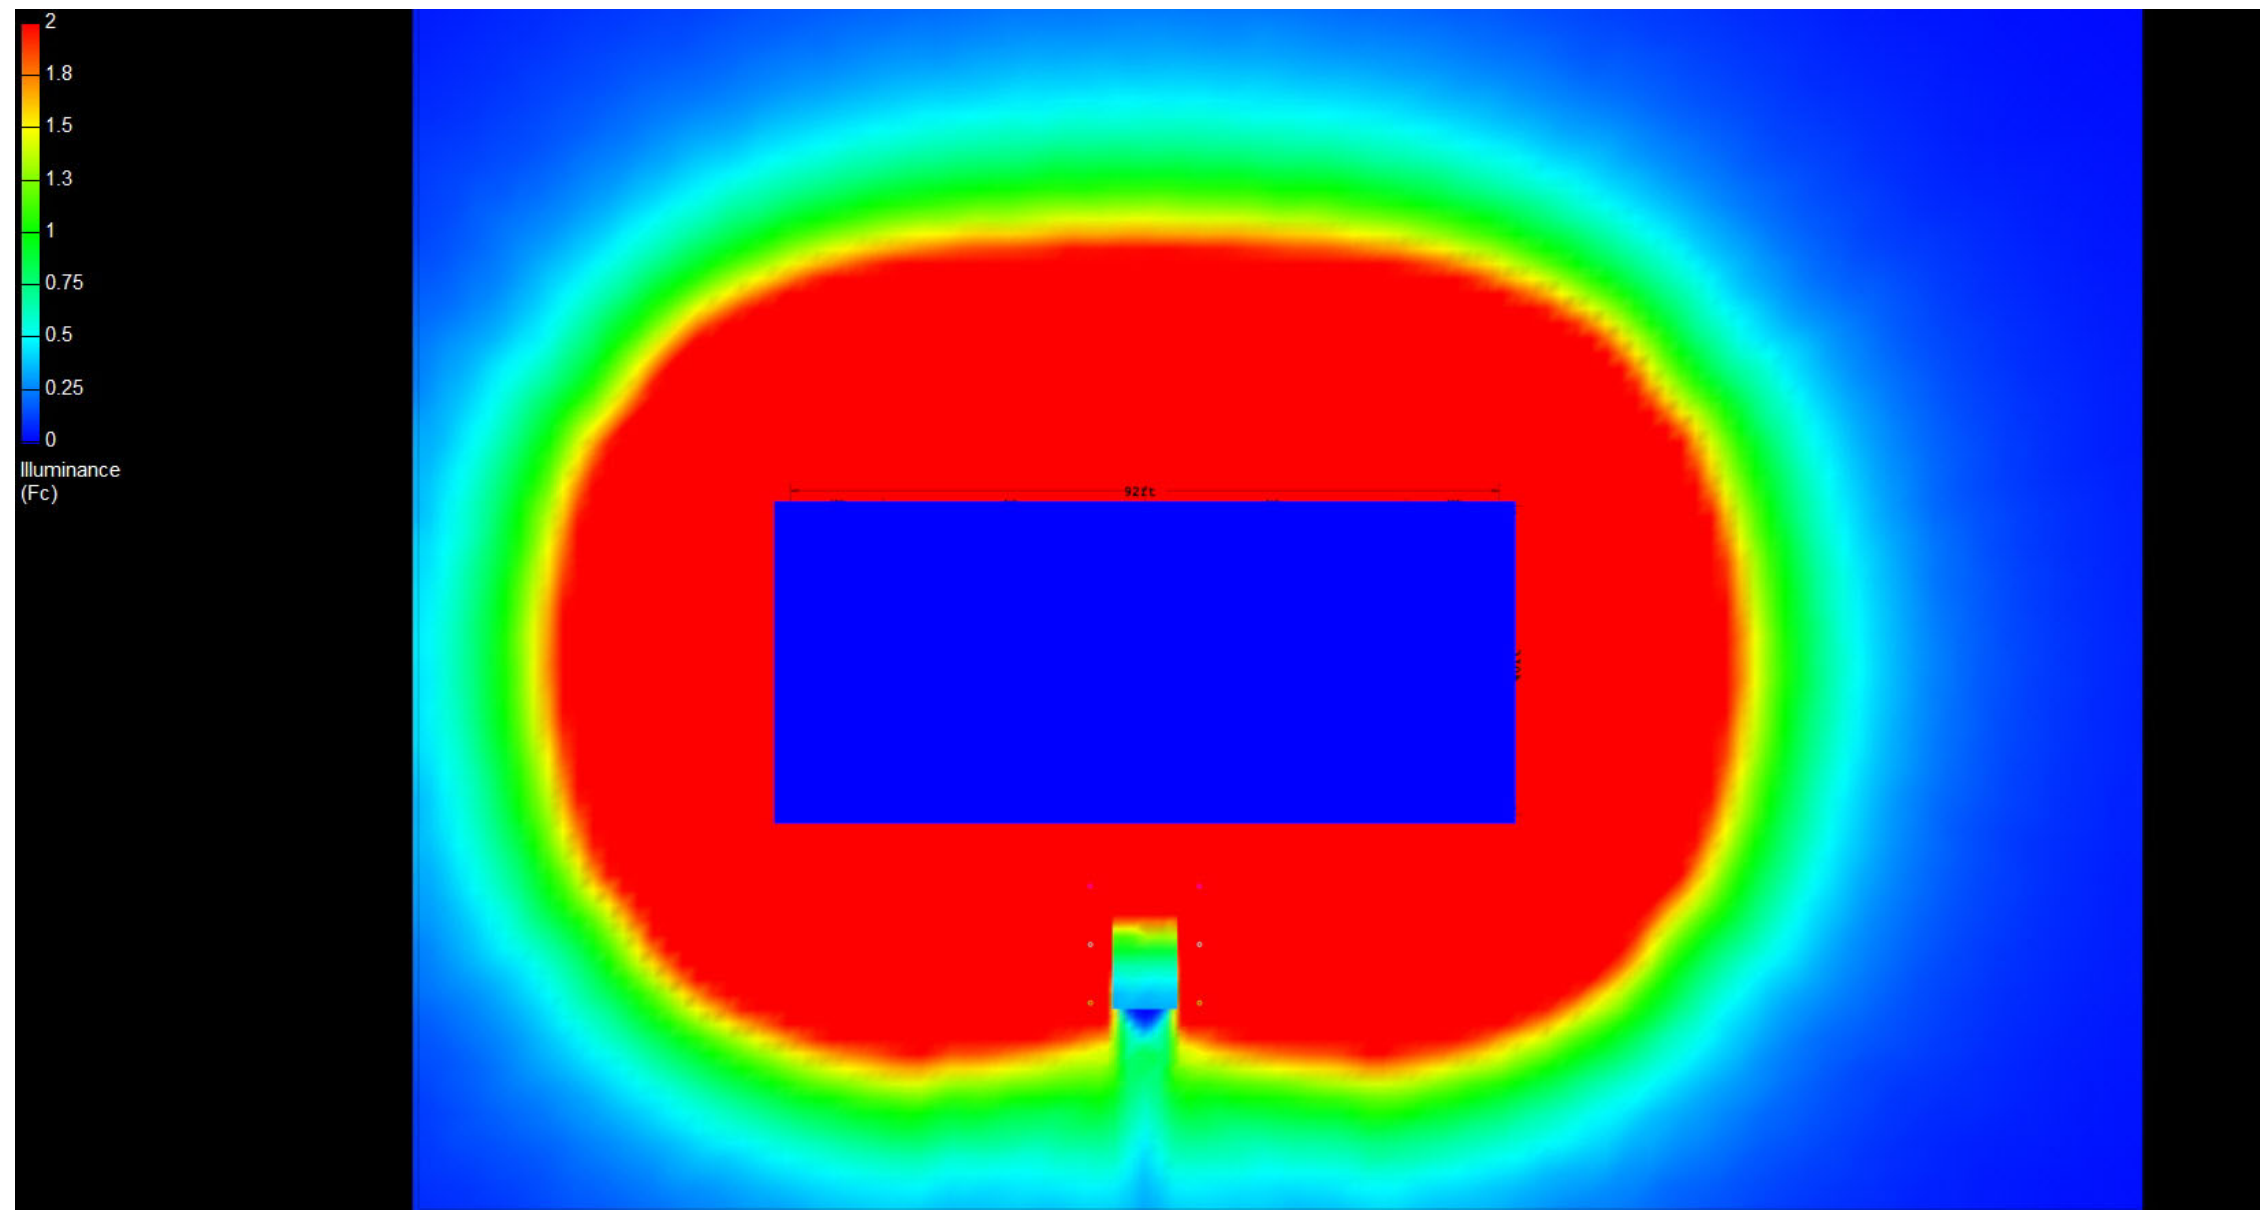

# Canopy Style: 3+1+3 w/ Kiosk

Canopy Size: 40' x 92'

Initial Levels at grade and vertically on pumps.

## (18) CRUS-SC-HO-50

Fixture Lumens: 19,071

Fixture Watts: 125

Lumens/Watt: 153

Mounting Height: 15'

## Calculation Summary

Canopy Average: 54.02

Pump Average Inner: 30.88

Pump Average Outer: 23.29

Transition Average: N/A

Total Watts: 2250

Watts/sq.ft.: 0.61

Lumens/sq.ft. : 93.3

