

# Canopy Style: 3+1+3 w/ Kiosk

Canopy Size: 40' x 92'

Initial Levels at grade and vertically on pumps.

## (12) CRUS-SC-HO-50

Fixture Lumens: 19,071

Fixture Watts: 125

Lumens/Watt: 153

Mounting Height: 15'

## Calculation Summary

Canopy Average: 35.41

Pump Average Inner: 14.94


Pump Average Outer: 22.14

Transition Average: N/A

Total Watts: 1500

Watts/sq.ft.: 0.41

Lumens/sq.ft. : 62.2

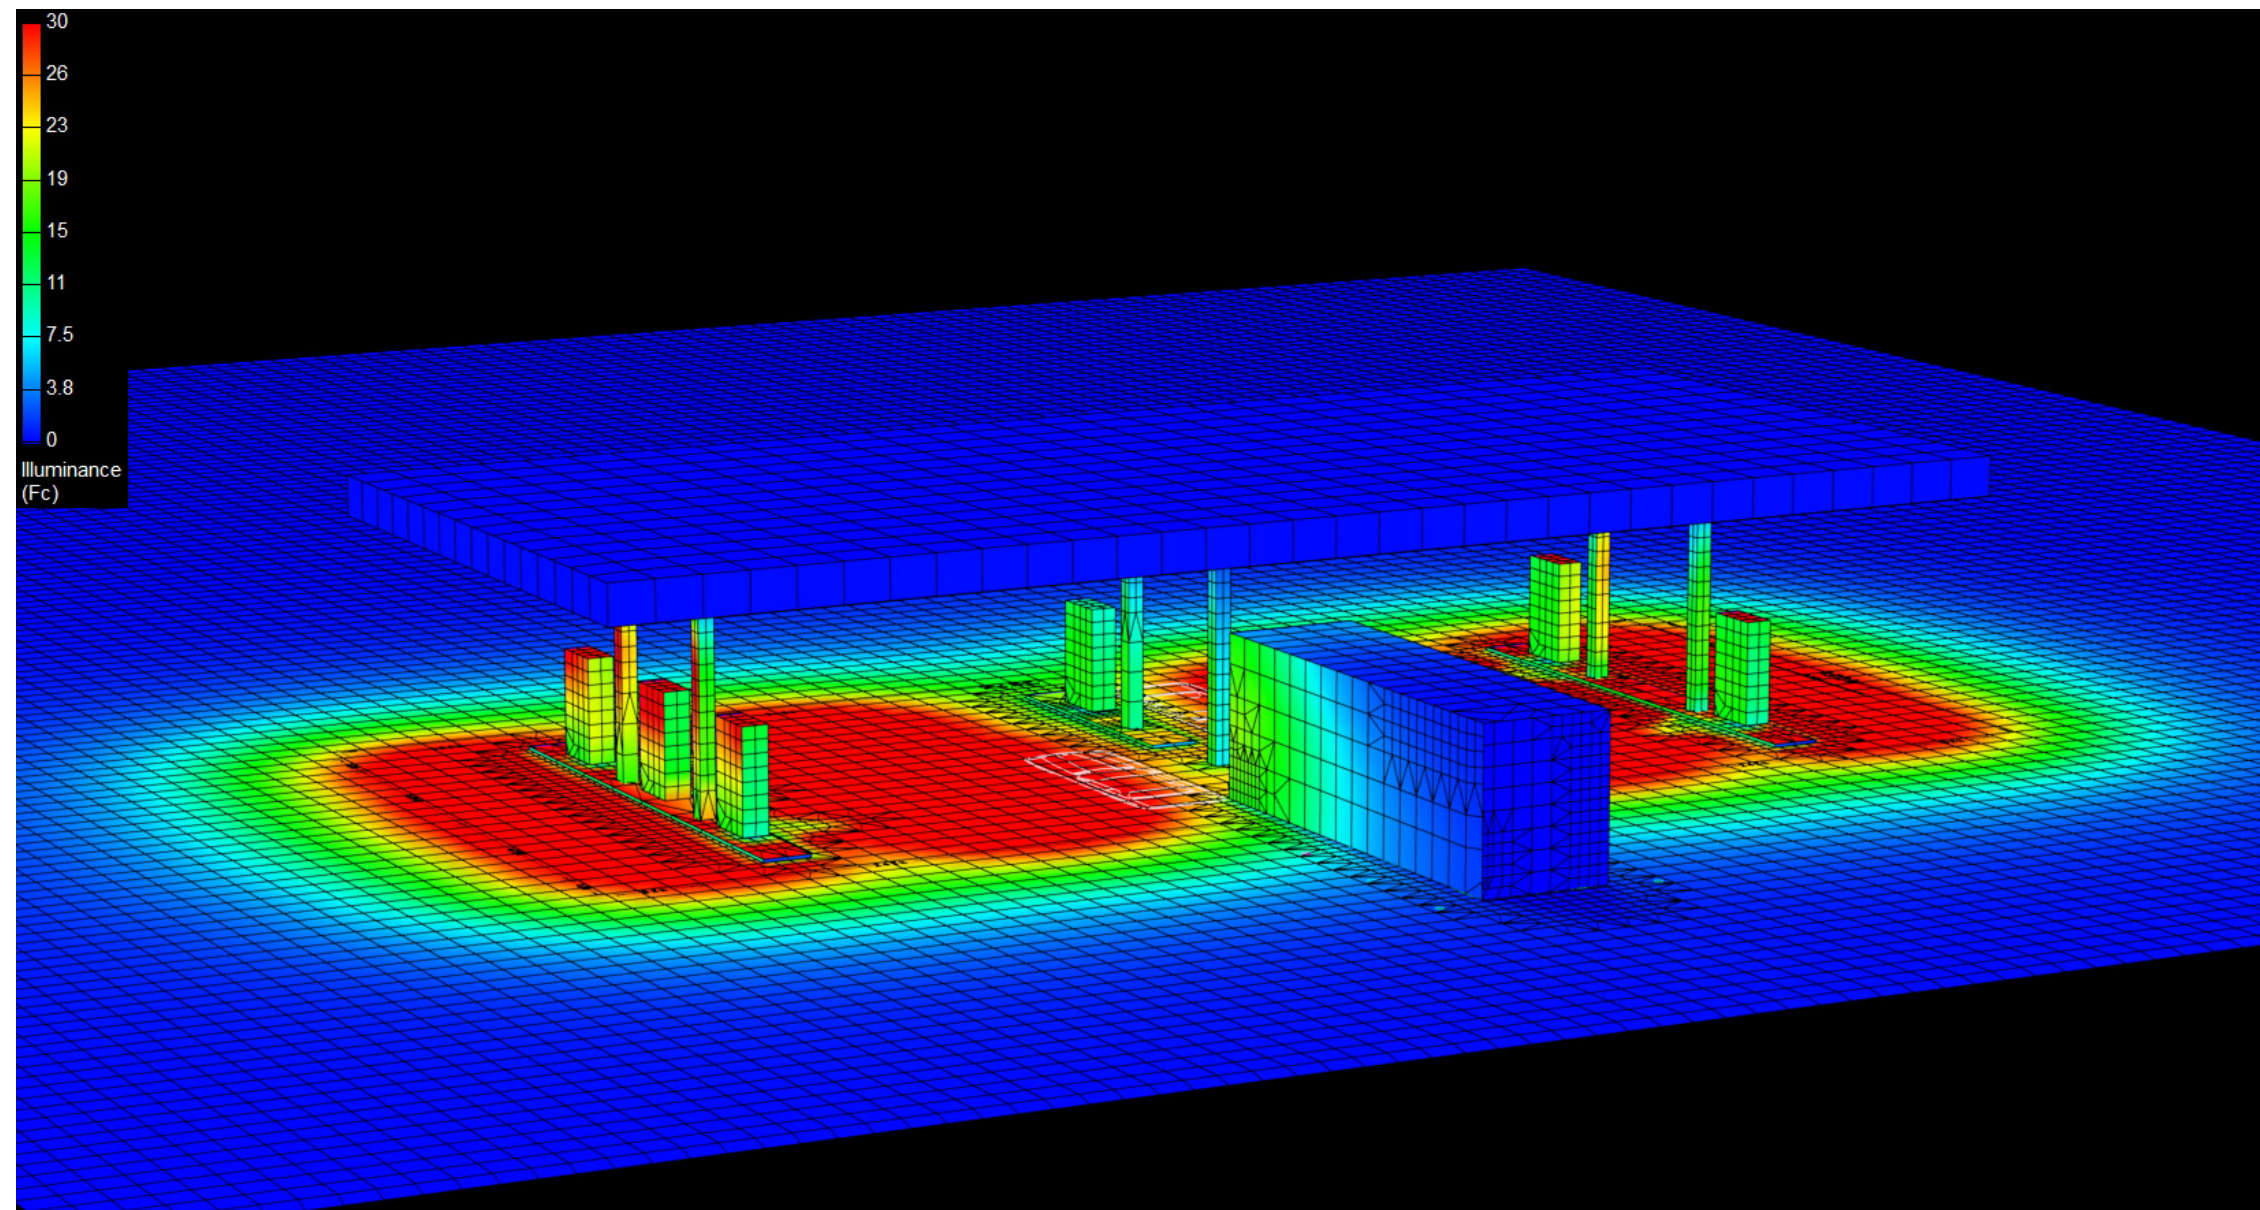



# Canopy Style: 3+1+3 w/ Kiosk

Canopy Size: 40' x 92'

Initial Levels at grade and vertically on pumps.

## (12) CRUS-SC-HO-50

Fixture Lumens: 19,071

Fixture Watts: 125

Lumens/Watt: 153

Mounting Height: 15'

## Calculation Summary

Canopy Average: 35.41

Pump Average Inner: 14.94


Pump Average Outer: 22.14

Transition Average: N/A

Total Watts: 1500

Watts/sq.ft.: 0.41

Lumens/sq.ft. : 62.2

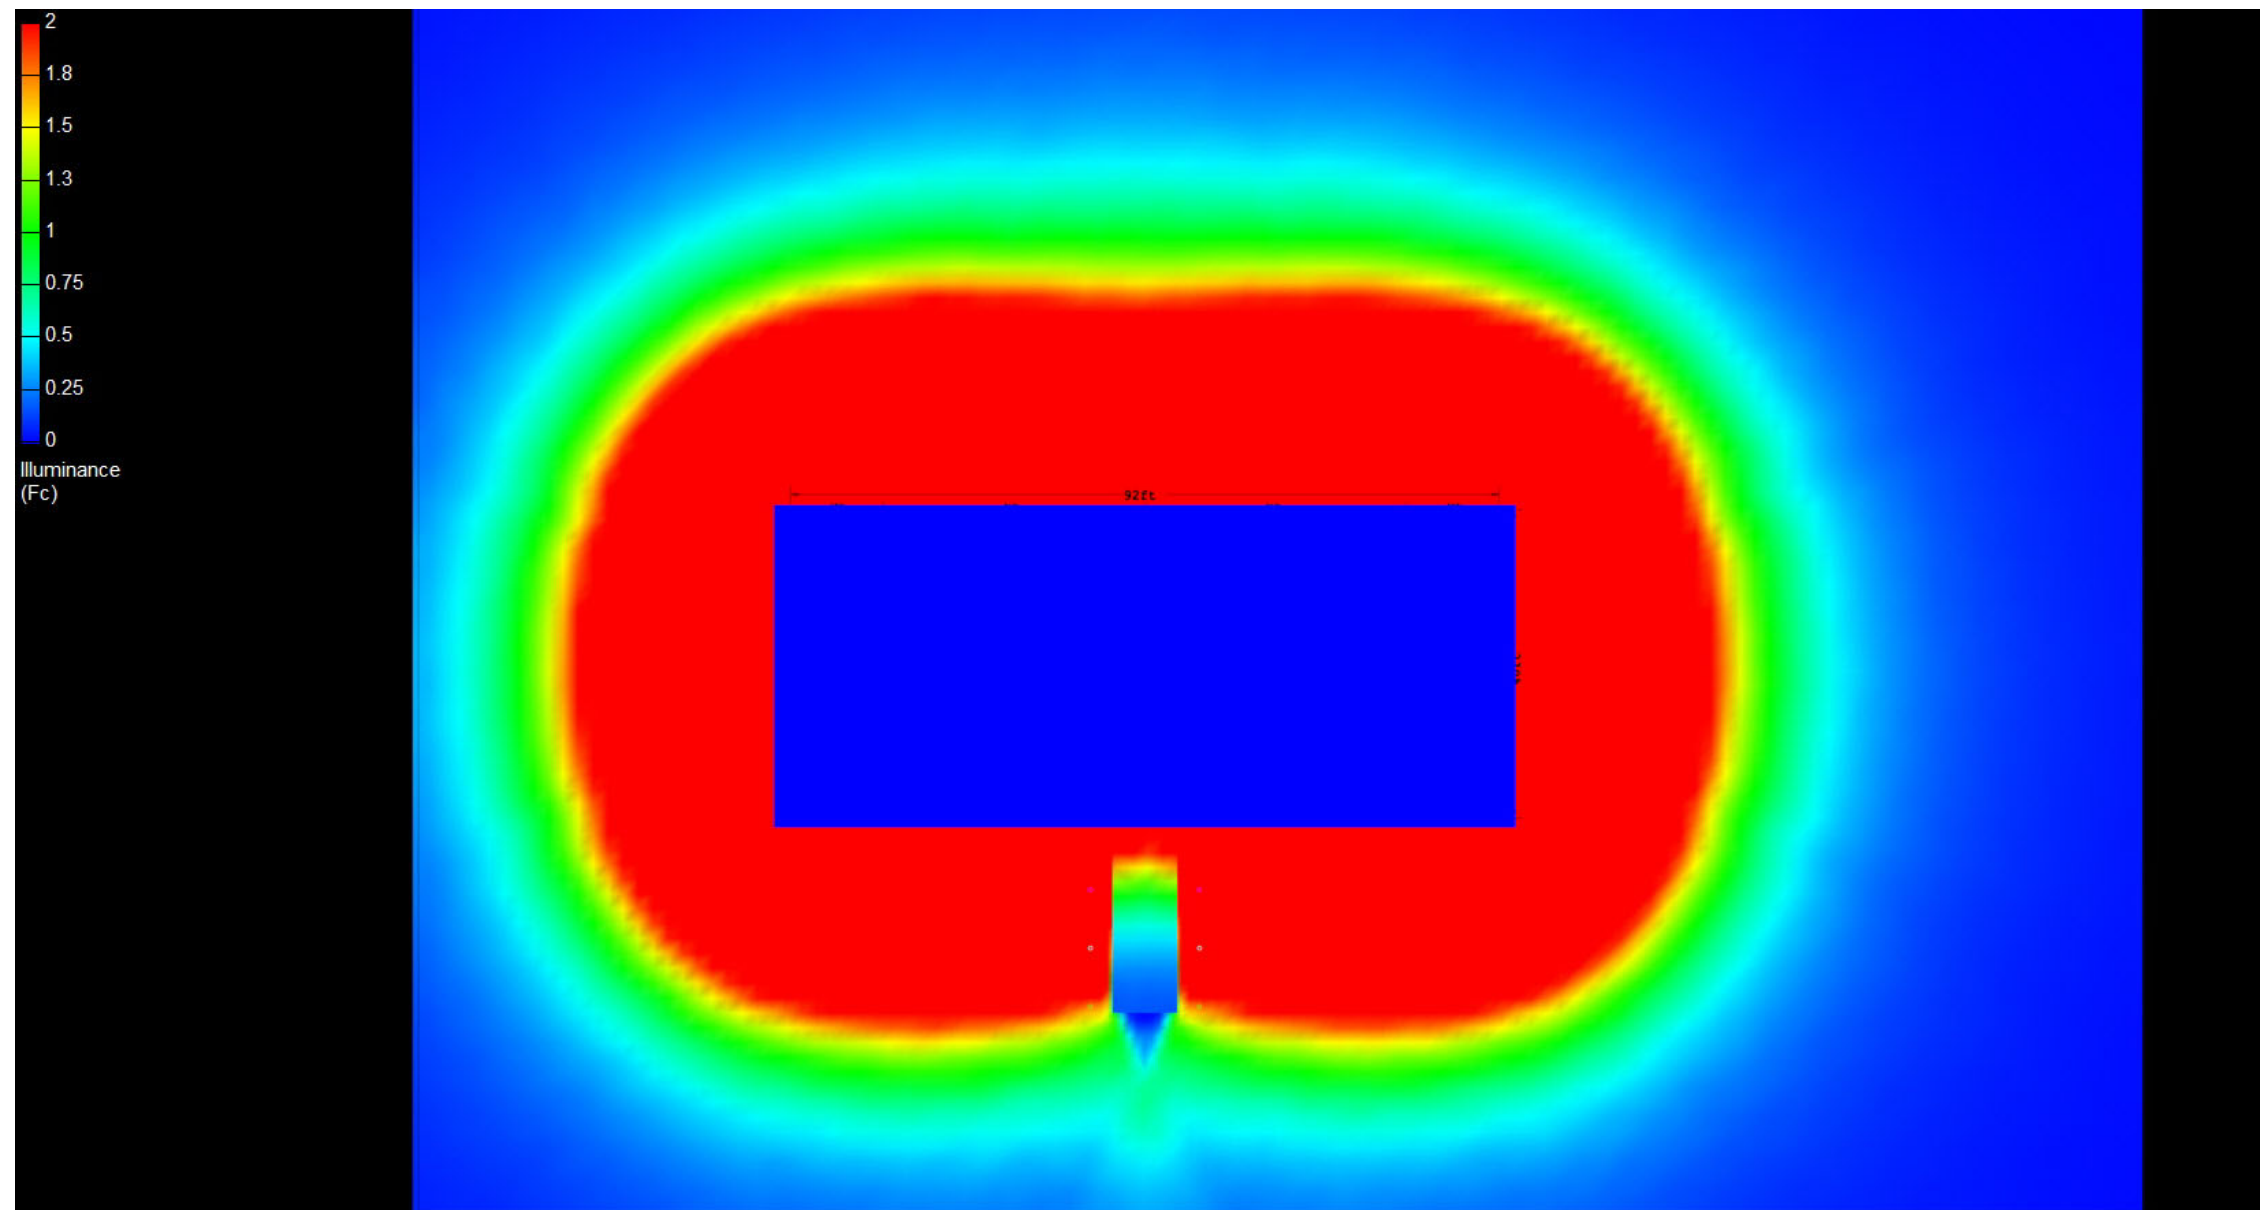

# Canopy Style: 3+1+3 w/ Kiosk

Canopy Size: 40' x 92'

Initial Levels at grade and vertically on pumps.

## (12) CRUS-SC-HO-50

Fixture Lumens: 19,071

Fixture Watts: 125

Lumens/Watt: 153

Mounting Height: 15'

## Calculation Summary

Canopy Average: 35.41

Pump Average Inner: 14.94

Pump Average Outer: 22.14

Transition Average: N/A

Total Watts: 1500

Watts/sq.ft.: 0.41

Lumens/sq.ft. : 62.2

