

# Canopy Style: 3+1+3 w/ Kiosk

Canopy Size: 40' x 92'

Initial Levels at grade and vertically on pumps.

## (18) CRUS-SC-LW-50

Fixture Lumens: 11,148

Fixture Watts: 73

Lumens/Watt: 153

Mounting Height: 15'

## Calculation Summary

Canopy Average: 31.53

Pump Average Inner: 18.05


Pump Average Outer: 13.56

Transition Average: N/A

Total Watts: 1314

Watts/sq.ft.: 0.36

Lumens/sq.ft. : 54.5

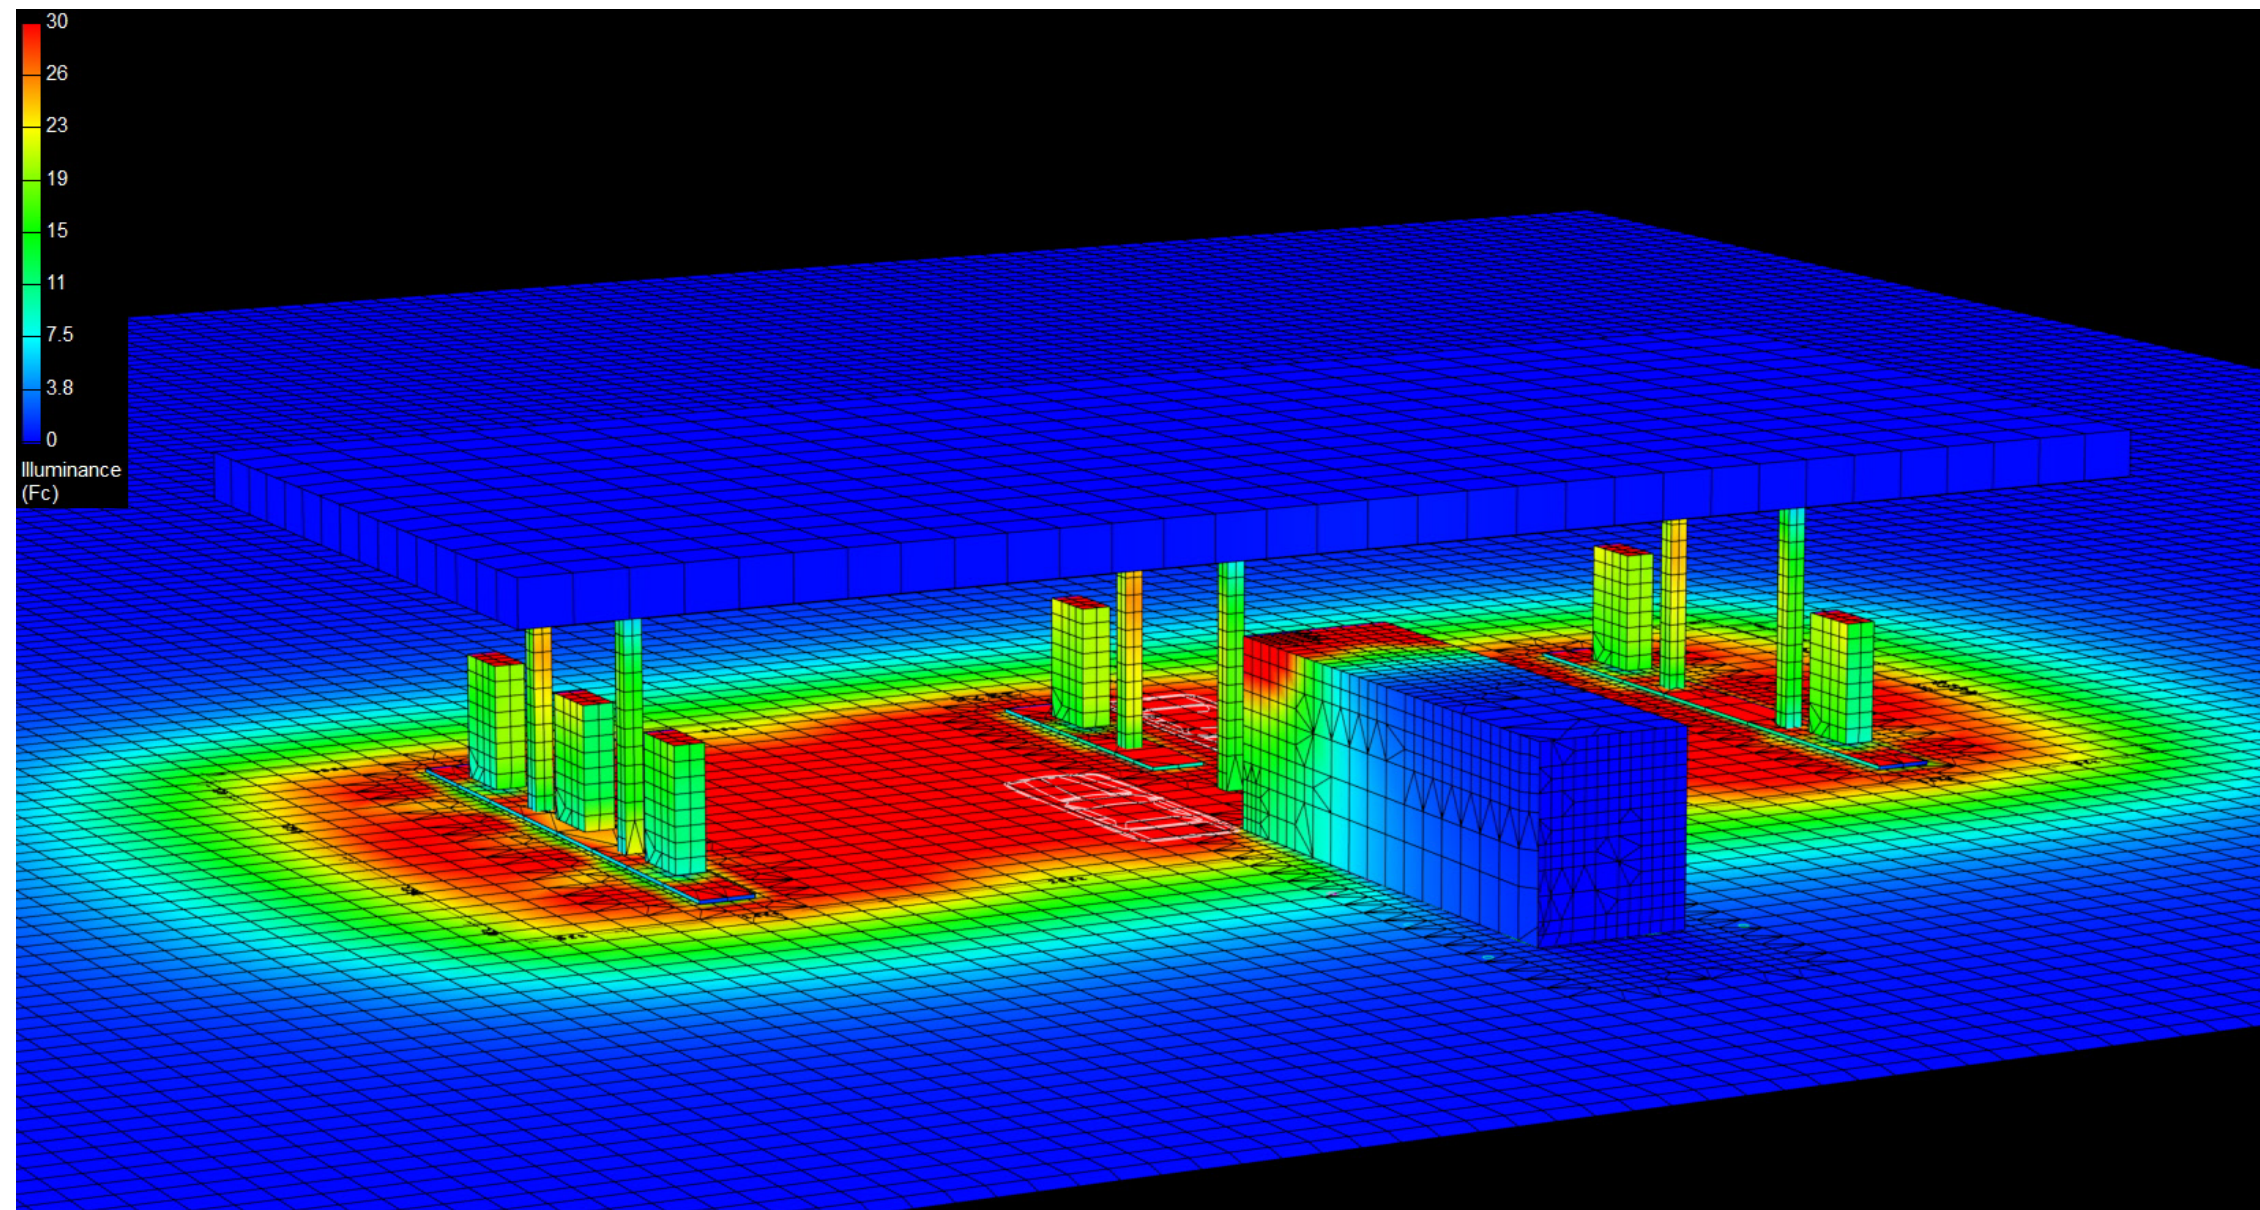

# Canopy Style: 3+1+3 w/ Kiosk

Canopy Size: 40' x 92'

Initial Levels at grade and vertically on pumps.

## (18) CRUS-SC-LW-50

Fixture Lumens: 11,148

Fixture Watts: 73

Lumens/Watt: 153

Mounting Height: 15'

## Calculation Summary

Canopy Average: 31.53

Pump Average Inner: 18.05


Pump Average Outer: 13.56

Transition Average: N/A

Total Watts: 1314

Watts/sq.ft.: 0.36

Lumens/sq.ft. : 54.5

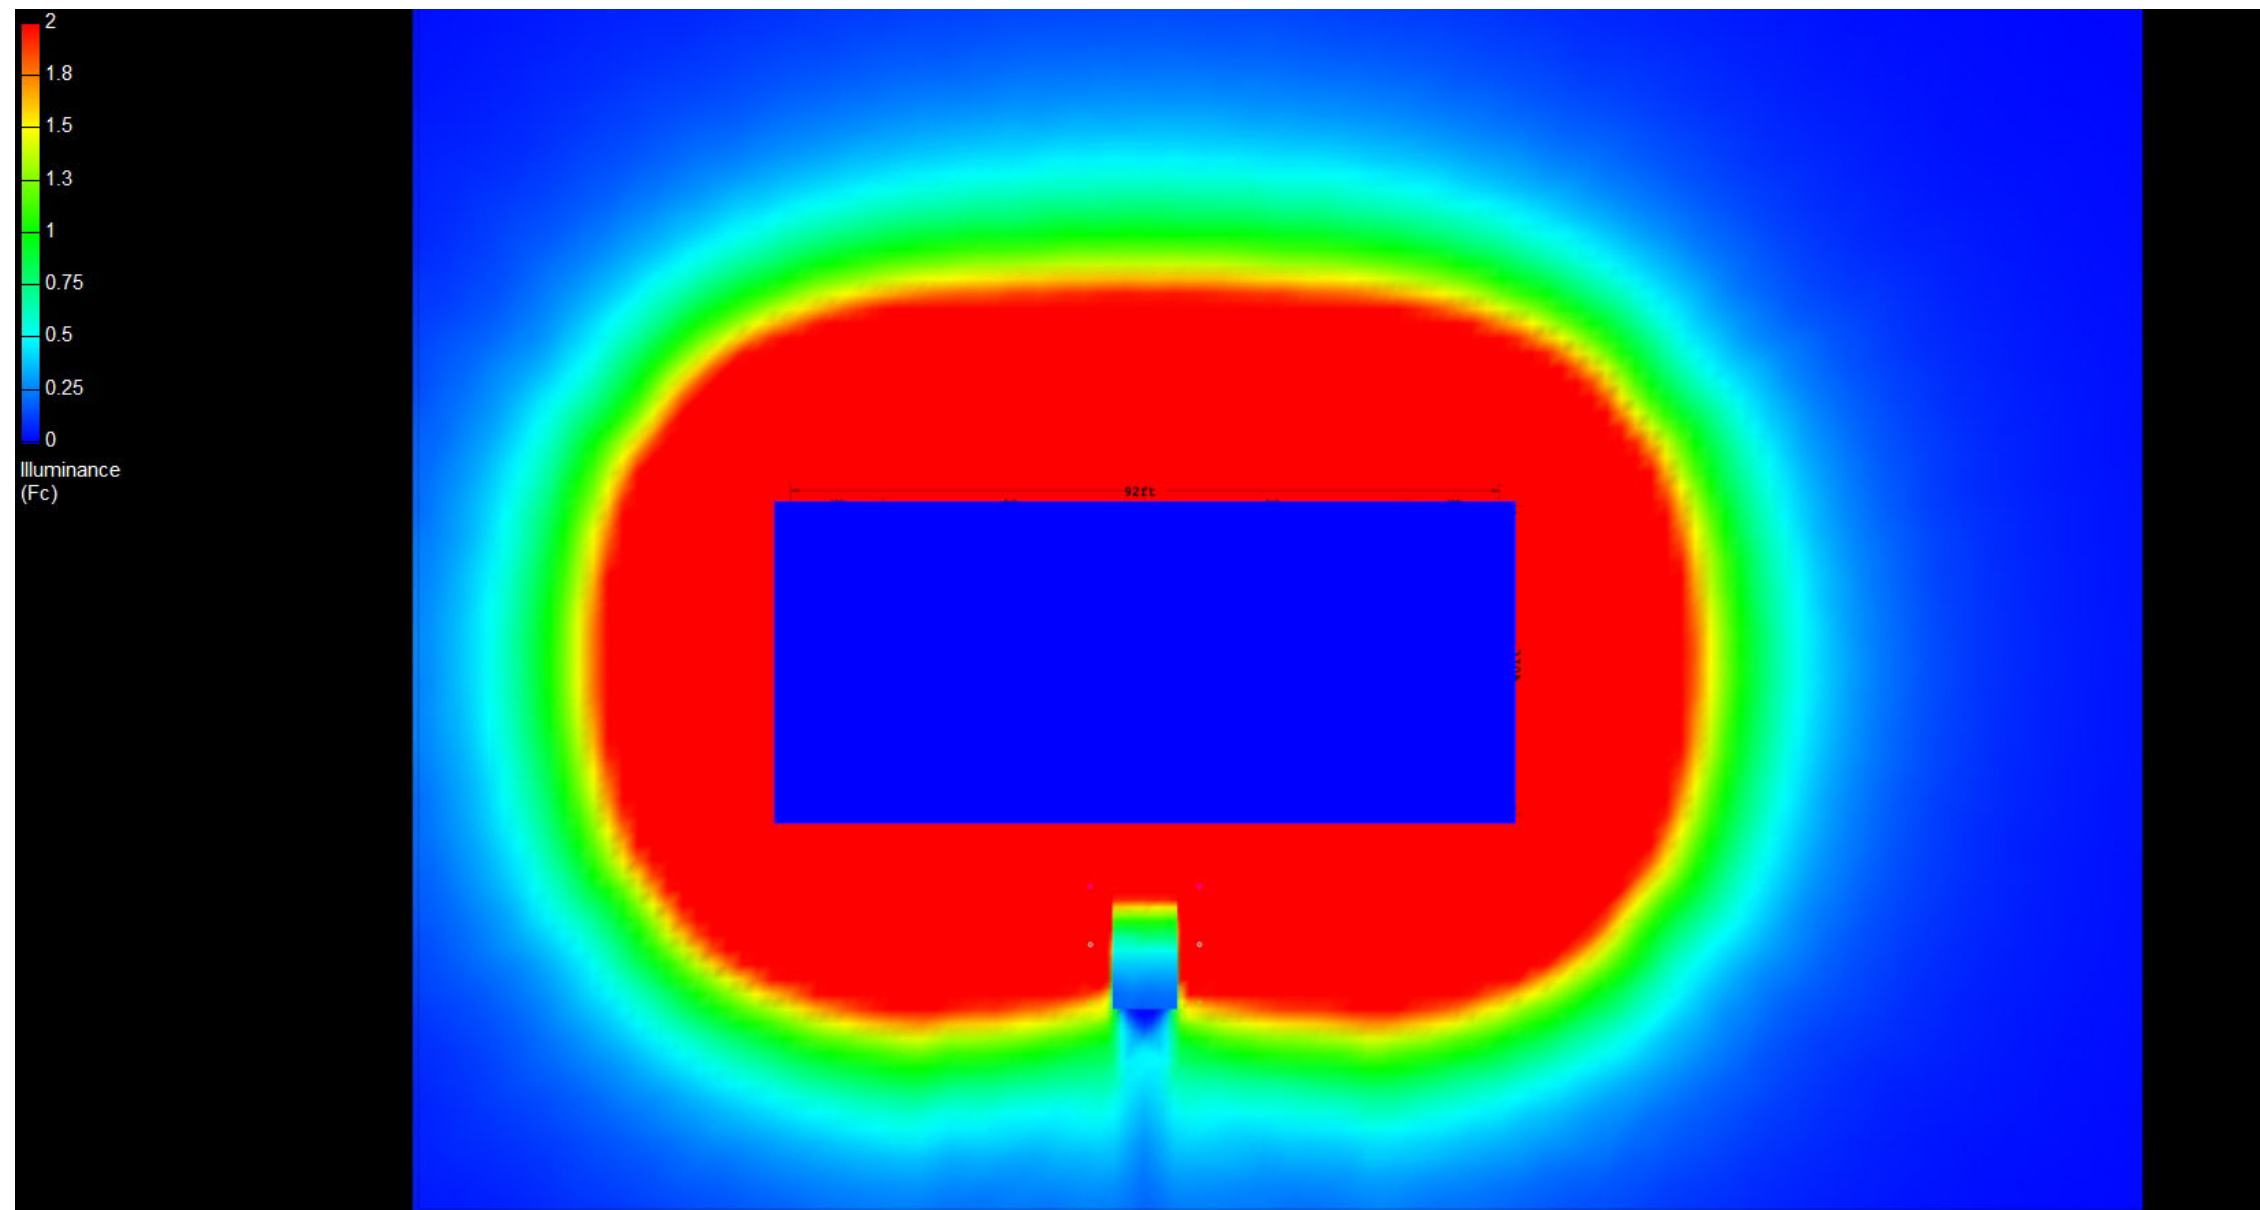

# Canopy Style: 3+1+3 w/ Kiosk

Canopy Size: 40' x 92'

Initial Levels at grade and vertically on pumps.

## (18) CRUS-SC-LW-50

Fixture Lumens: 11,148

Fixture Watts: 73

Lumens/Watt: 153

Mounting Height: 15'

## Calculation Summary

Canopy Average: 31.53

Pump Average Inner: 18.05

Pump Average Outer: 13.56

Transition Average: N/A

Total Watts: 1314

Watts/sq.ft.: 0.36

Lumens/sq.ft. : 54.5

