

Canopy Style: 3+1+3 w/ Kiosk

Canopy Size: 40' x 92'

Initial Levels at grade and vertically on pumps.

(18) CRUS-SC-SS-50

Fixture Lumens: 13,980

Fixture Watts: 93

Lumens/Watt: 150

Mounting Height: 15'

Calculation Summary

Canopy Average: 39.55

Pump Average Inner: 22.63


Pump Average Outer: 17.01

Transition Average: N/A

Total Watts: 1674

Watts/sq.ft.: 0.46

Lumens/sq.ft. : 68.3

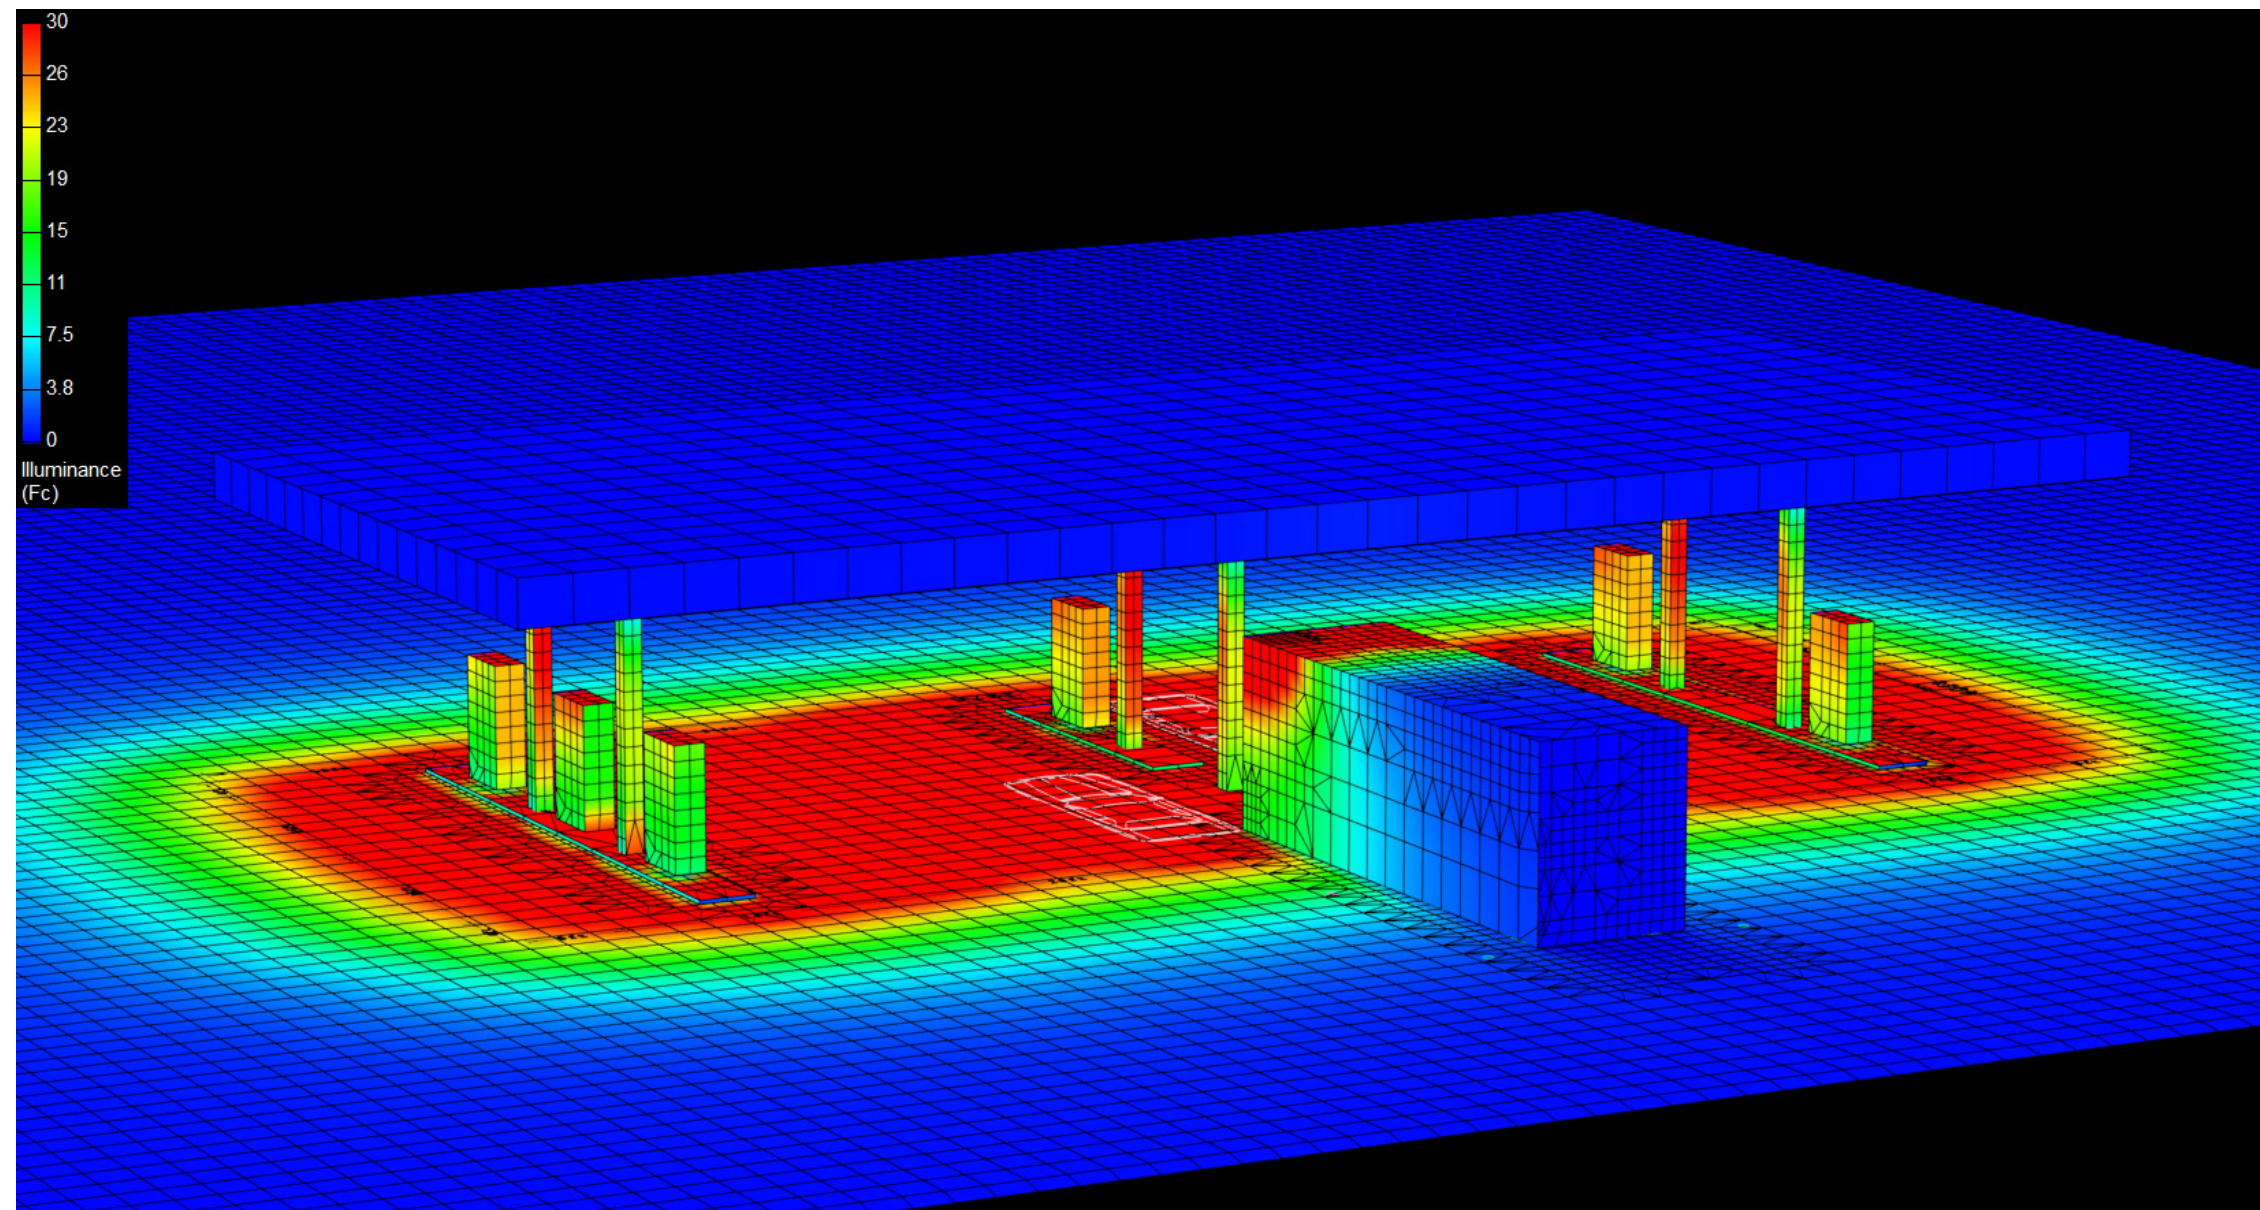

Canopy Style: 3+1+3 w/ Kiosk

Canopy Size: 40' x 92'

Initial Levels at grade and vertically on pumps.

(18) CRUS-SC-SS-50

Fixture Lumens: 13,980

Fixture Watts: 93

Lumens/Watt: 150

Mounting Height: 15'

Calculation Summary

Canopy Average: 39.55

Pump Average Inner: 22.63


Pump Average Outer: 17.01

Transition Average: N/A

Total Watts: 1674

Watts/sq.ft.: 0.46

Lumens/sq.ft. : 68.3

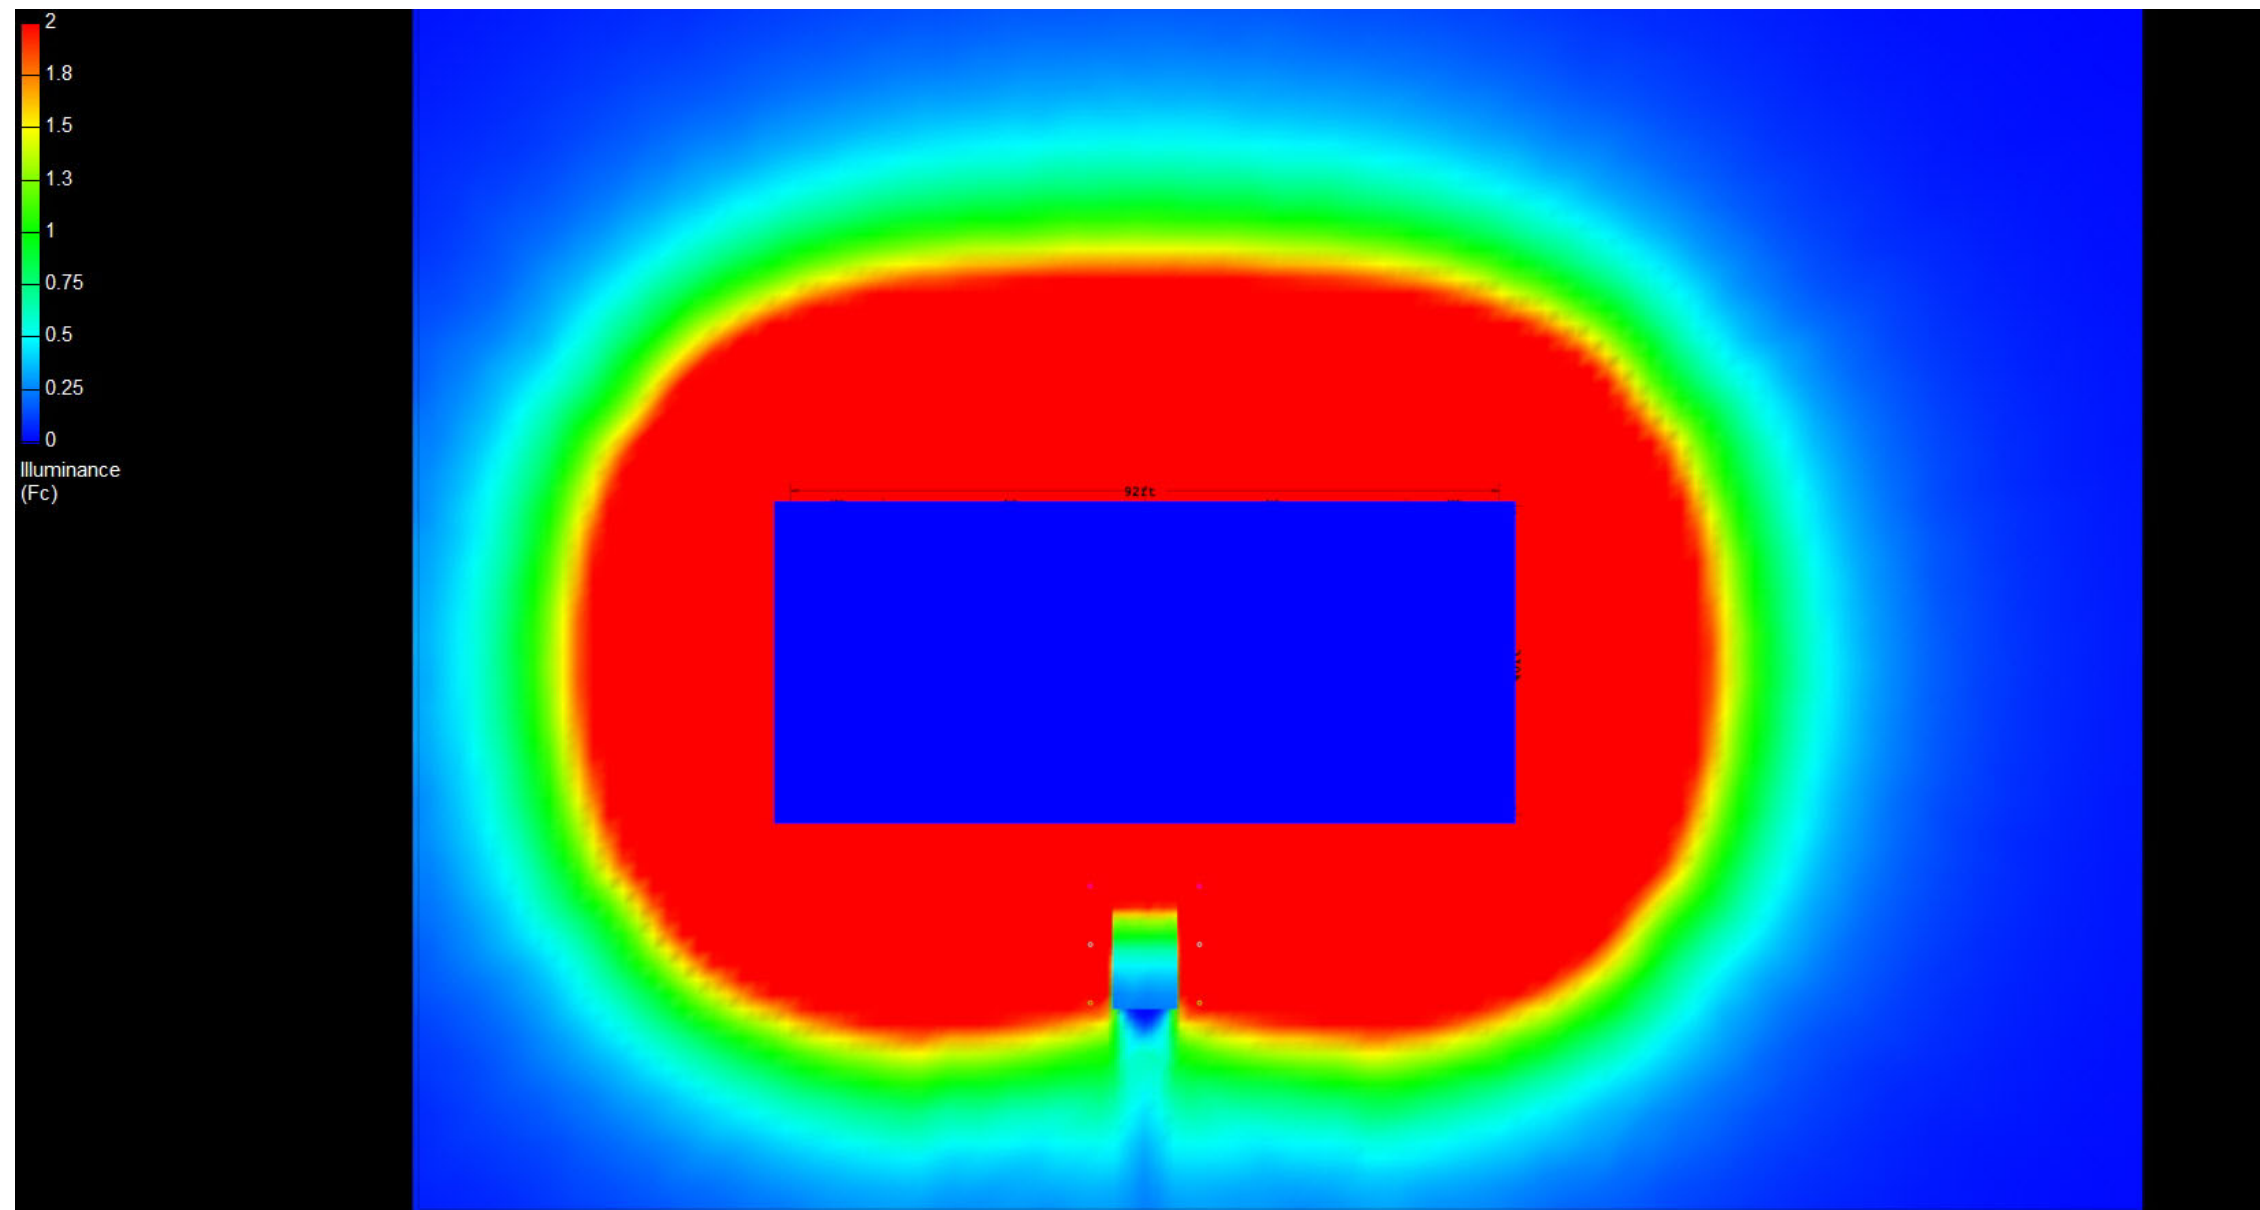

Canopy Style: 3+1+3 w/ Kiosk

Canopy Size: 40' x 92'

Initial Levels at grade and vertically on pumps.

(18) CRUS-SC-SS-50

Fixture Lumens: 13,980

Fixture Watts: 93

Lumens/Watt: 150

Mounting Height: 15'

Calculation Summary

Canopy Average: 39.55

Pump Average Inner: 22.63

Pump Average Outer: 17.01

Transition Average: N/A

Total Watts: 1674

Watts/sq.ft.: 0.46

Lumens/sq.ft. : 68.3

