

Canopy Style: 3+1+3 w/ Kiosk

Canopy Size: 40' x 92'

Initial Levels at grade and vertically on pumps.

(12) CRUS-SC-SS-50

Fixture Lumens: 13,980

Fixture Watts: 93

Lumens/Watt: 150

Mounting Height: 15'

Calculation Summary

Canopy Average: 25.92

Pump Average Inner: 11.10


Pump Average Outer: 16.17

Transition Average: N/A

Total Watts: 1116

Watts/sq.ft.: 0.30

Lumens/sq.ft. : 45.6

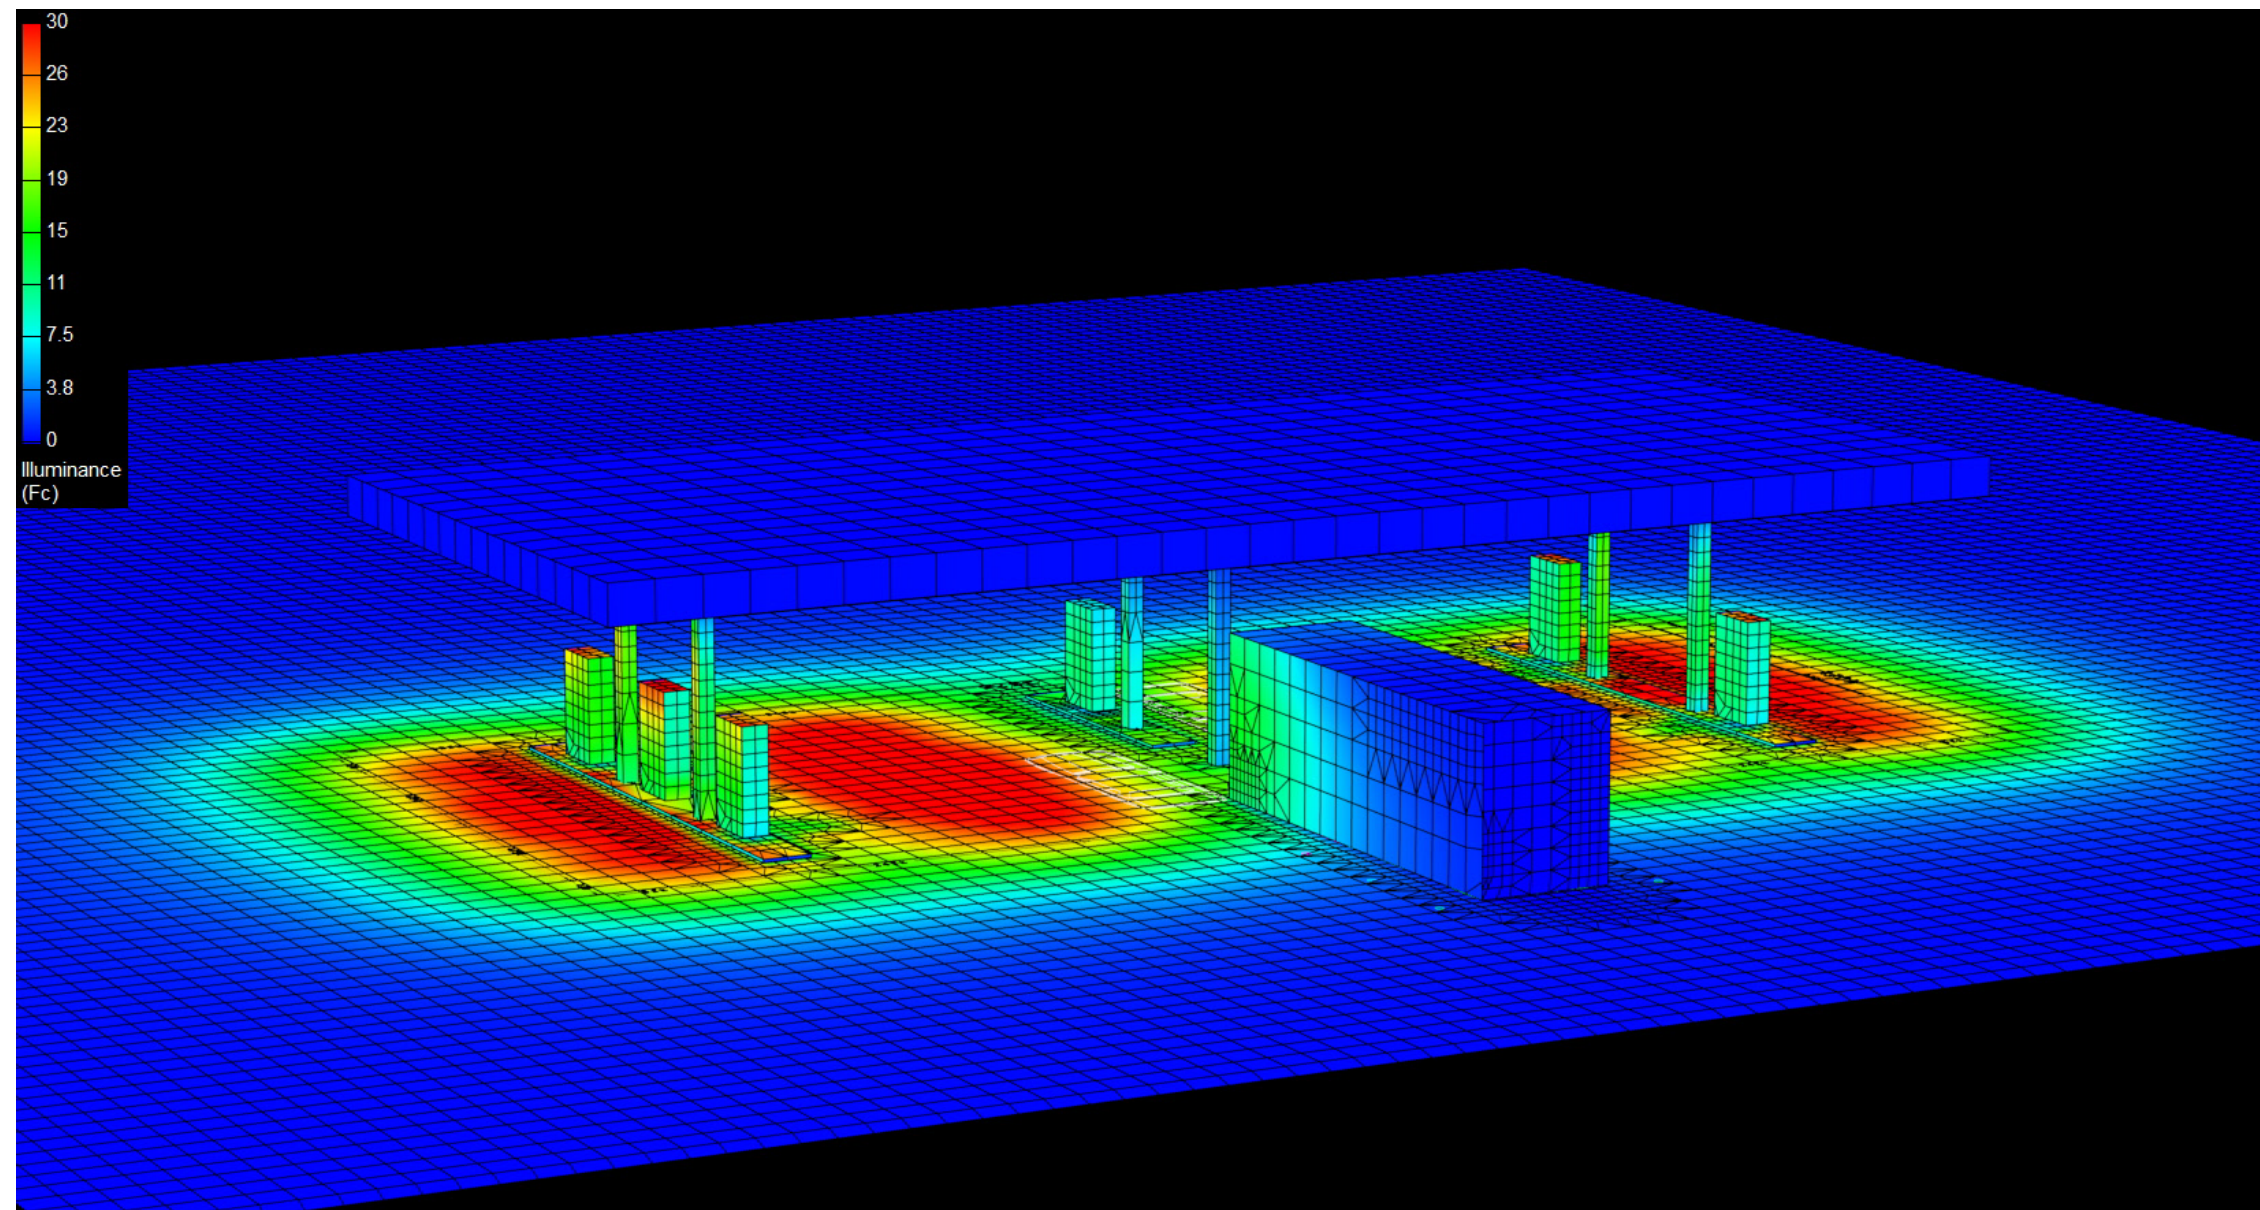

Canopy Style: 3+1+3 w/ Kiosk

Canopy Size: 40' x 92'

Initial Levels at grade and vertically on pumps.

(12) CRUS-SC-SS-50

Fixture Lumens: 13,980

Fixture Watts: 93

Lumens/Watt: 150

Mounting Height: 15'

Calculation Summary

Canopy Average: 25.92

Pump Average Inner: 11.10


Pump Average Outer: 16.17

Transition Average: N/A

Total Watts: 1116

Watts/sq.ft.: 0.30

Lumens/sq.ft. : 45.6

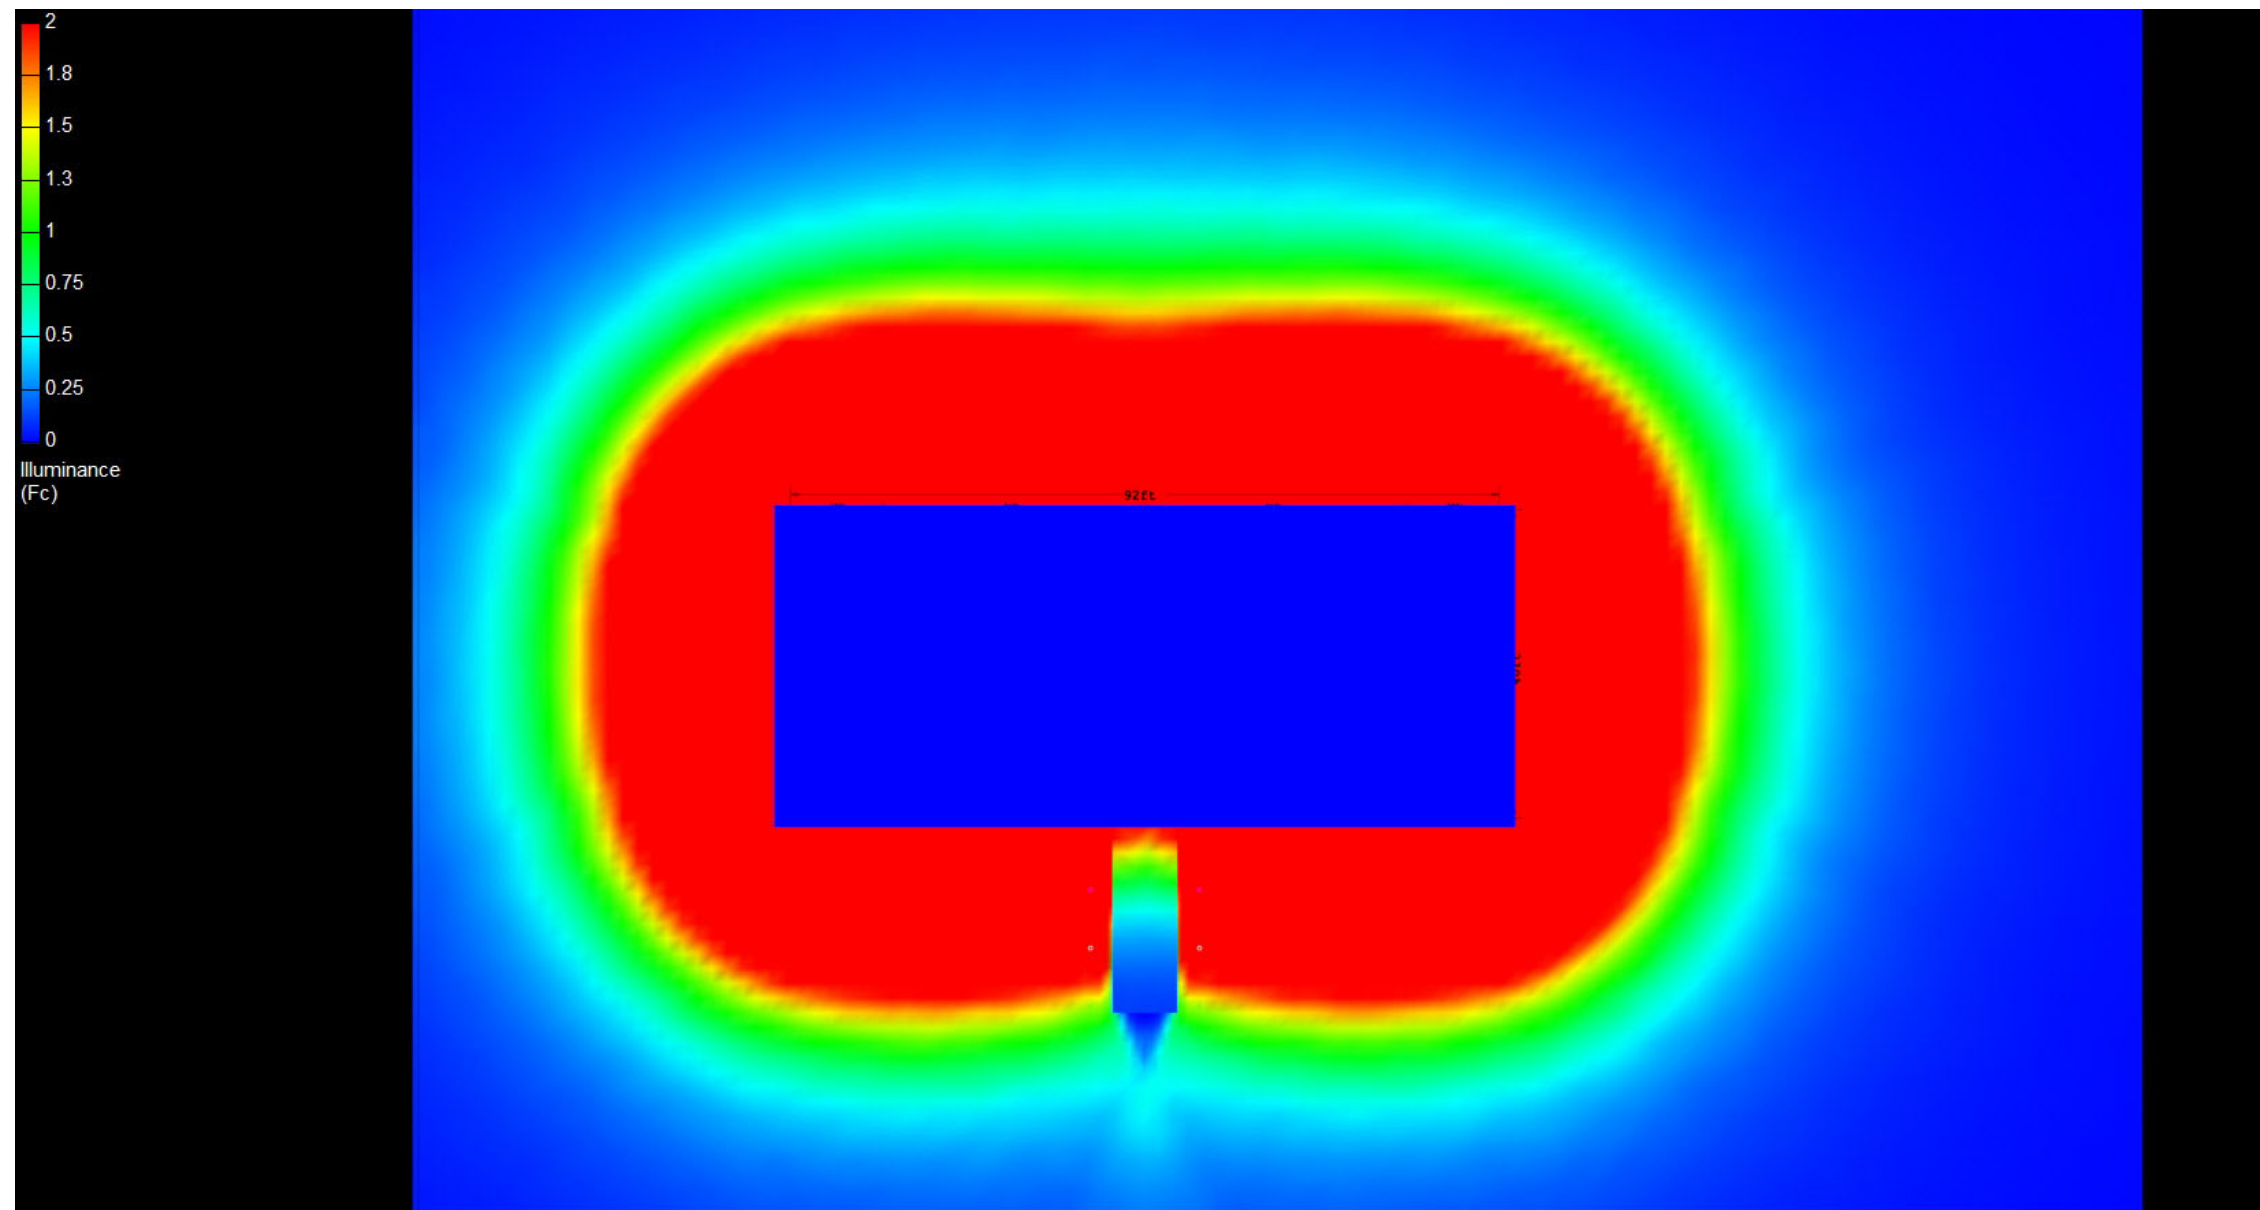

Canopy Style: 3+1+3 w/ Kiosk

Canopy Size: 40' x 92'

Initial Levels at grade and vertically on pumps.

(12) CRUS-SC-SS-50

Fixture Lumens: 13,980

Fixture Watts: 93

Lumens/Watt: 150

Mounting Height: 15'

Calculation Summary

Canopy Average: 25.92

Pump Average Inner: 11.10

Pump Average Outer: 16.17

Transition Average: N/A

Total Watts: 1116

Watts/sq.ft.: 0.30

Lumens/sq.ft. : 45.6

