

Canopy Style: 3+1+3 w/ Kiosk

Canopy Size: 40' x 92'

Initial Levels at grade and vertically on pumps.

(12) CRUS-SC-VHO-50

Fixture Lumens: 22,696

Fixture Watts: 152

Lumens/Watt: 149

Mounting Height: 15'

Calculation Summary

Canopy Average: 42.16

Pump Average Inner: 17.76


Pump Average Outer: 26.36

Transition Average: N/A

Total Watts: 1824

Watts/sq.ft.: 0.50

Lumens/sq.ft. : 74

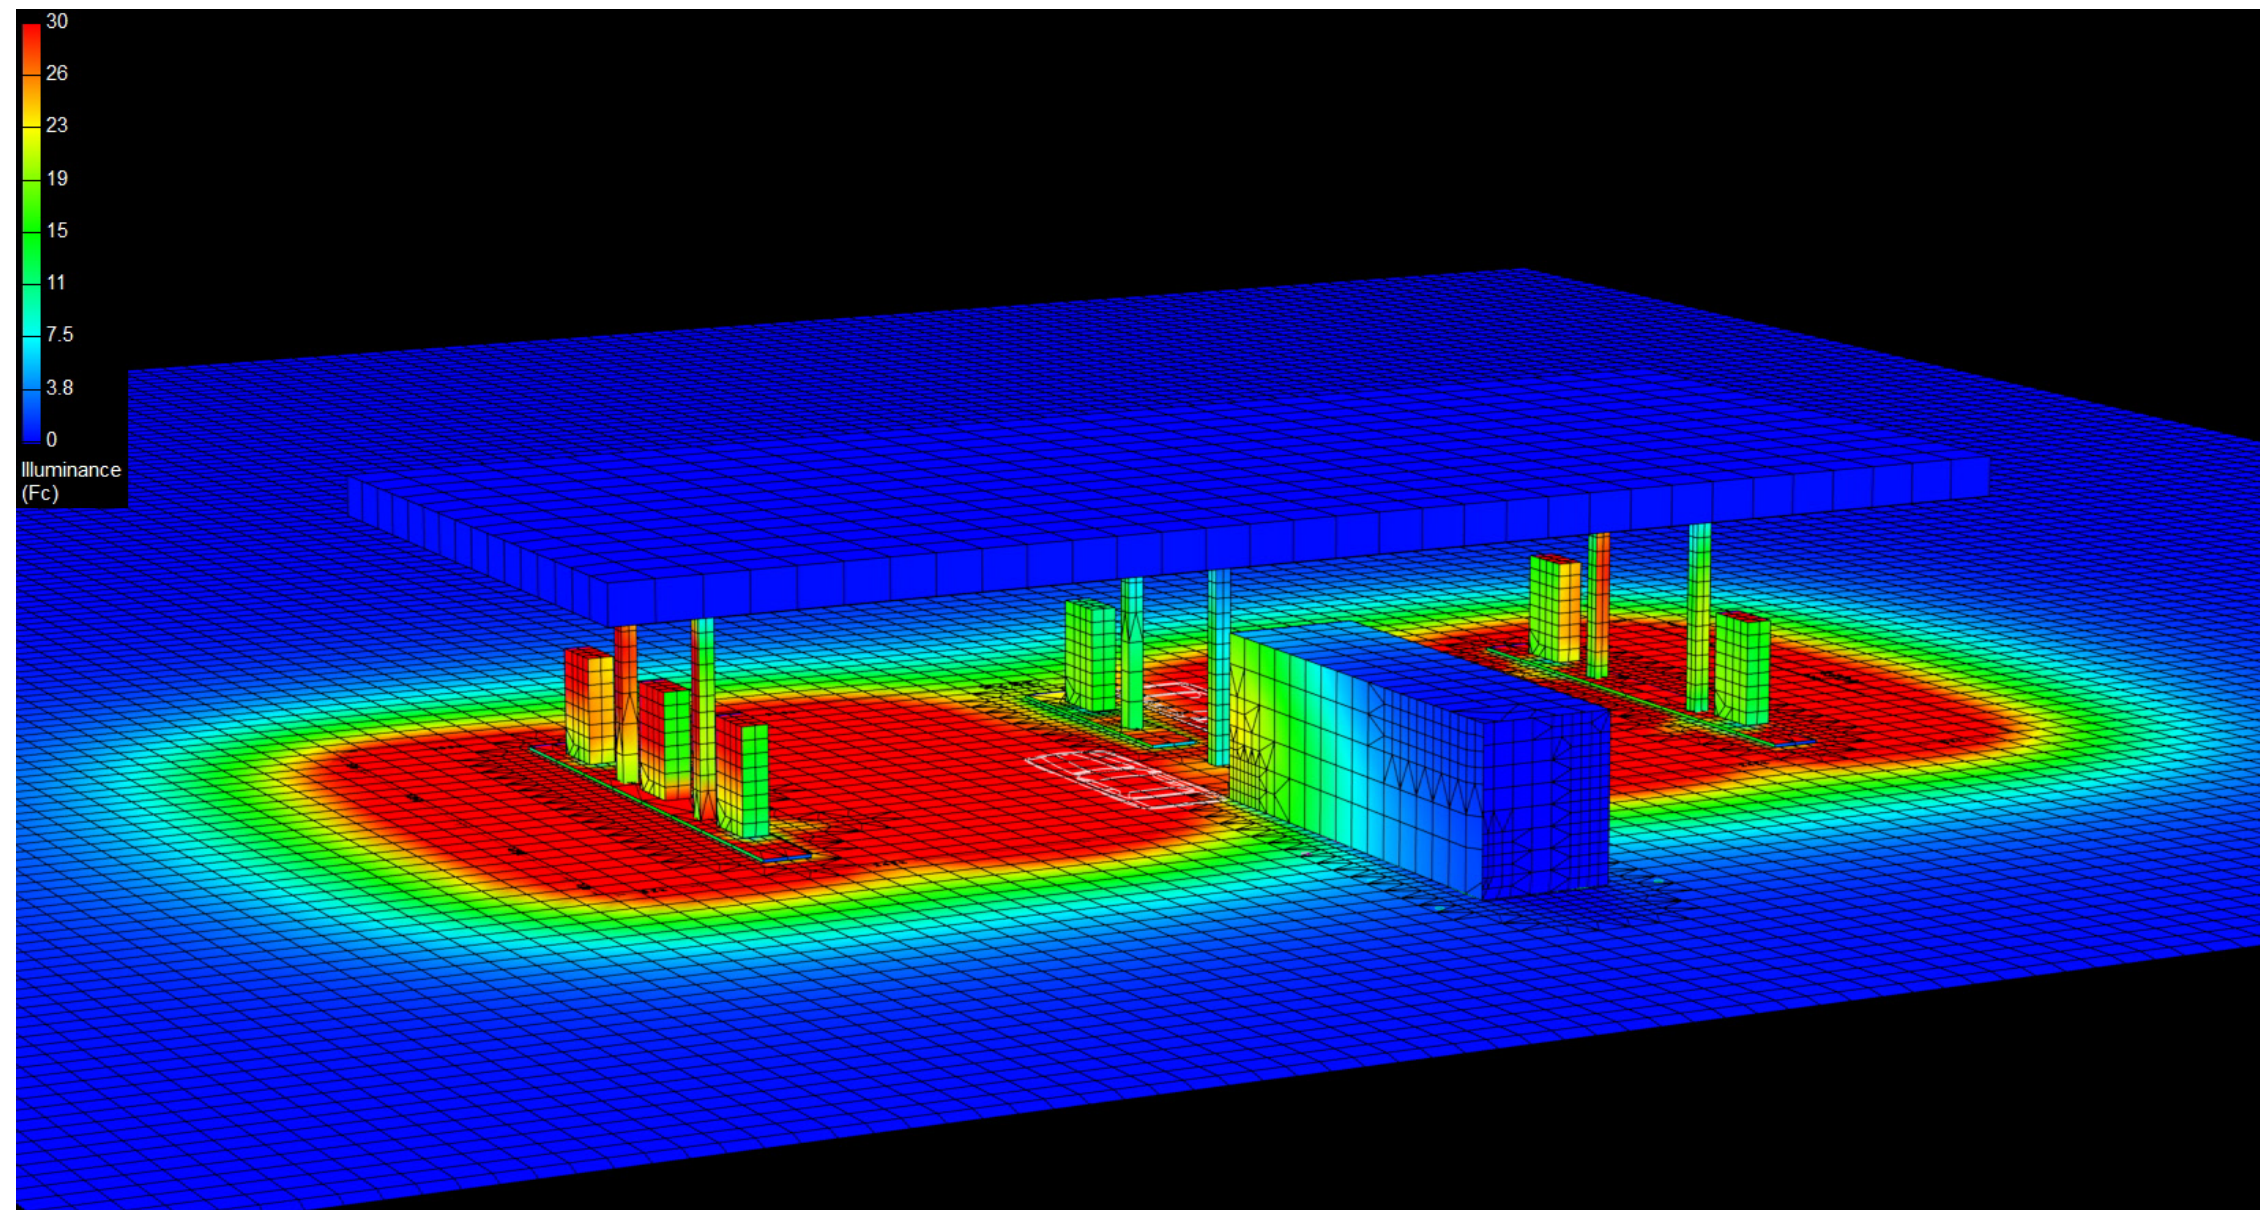

Canopy Style: 3+1+3 w/ Kiosk

Canopy Size: 40' x 92'

Initial Levels at grade and vertically on pumps.

(12) CRUS-SC-VHO-50

Fixture Lumens: 22,696

Fixture Watts: 152

Lumens/Watt: 149

Mounting Height: 15'

Calculation Summary

Canopy Average: 42.16

Pump Average Inner: 17.76


Pump Average Outer: 26.36

Transition Average: N/A

Total Watts: 1824

Watts/sq.ft.: 0.50

Lumens/sq.ft. : 74

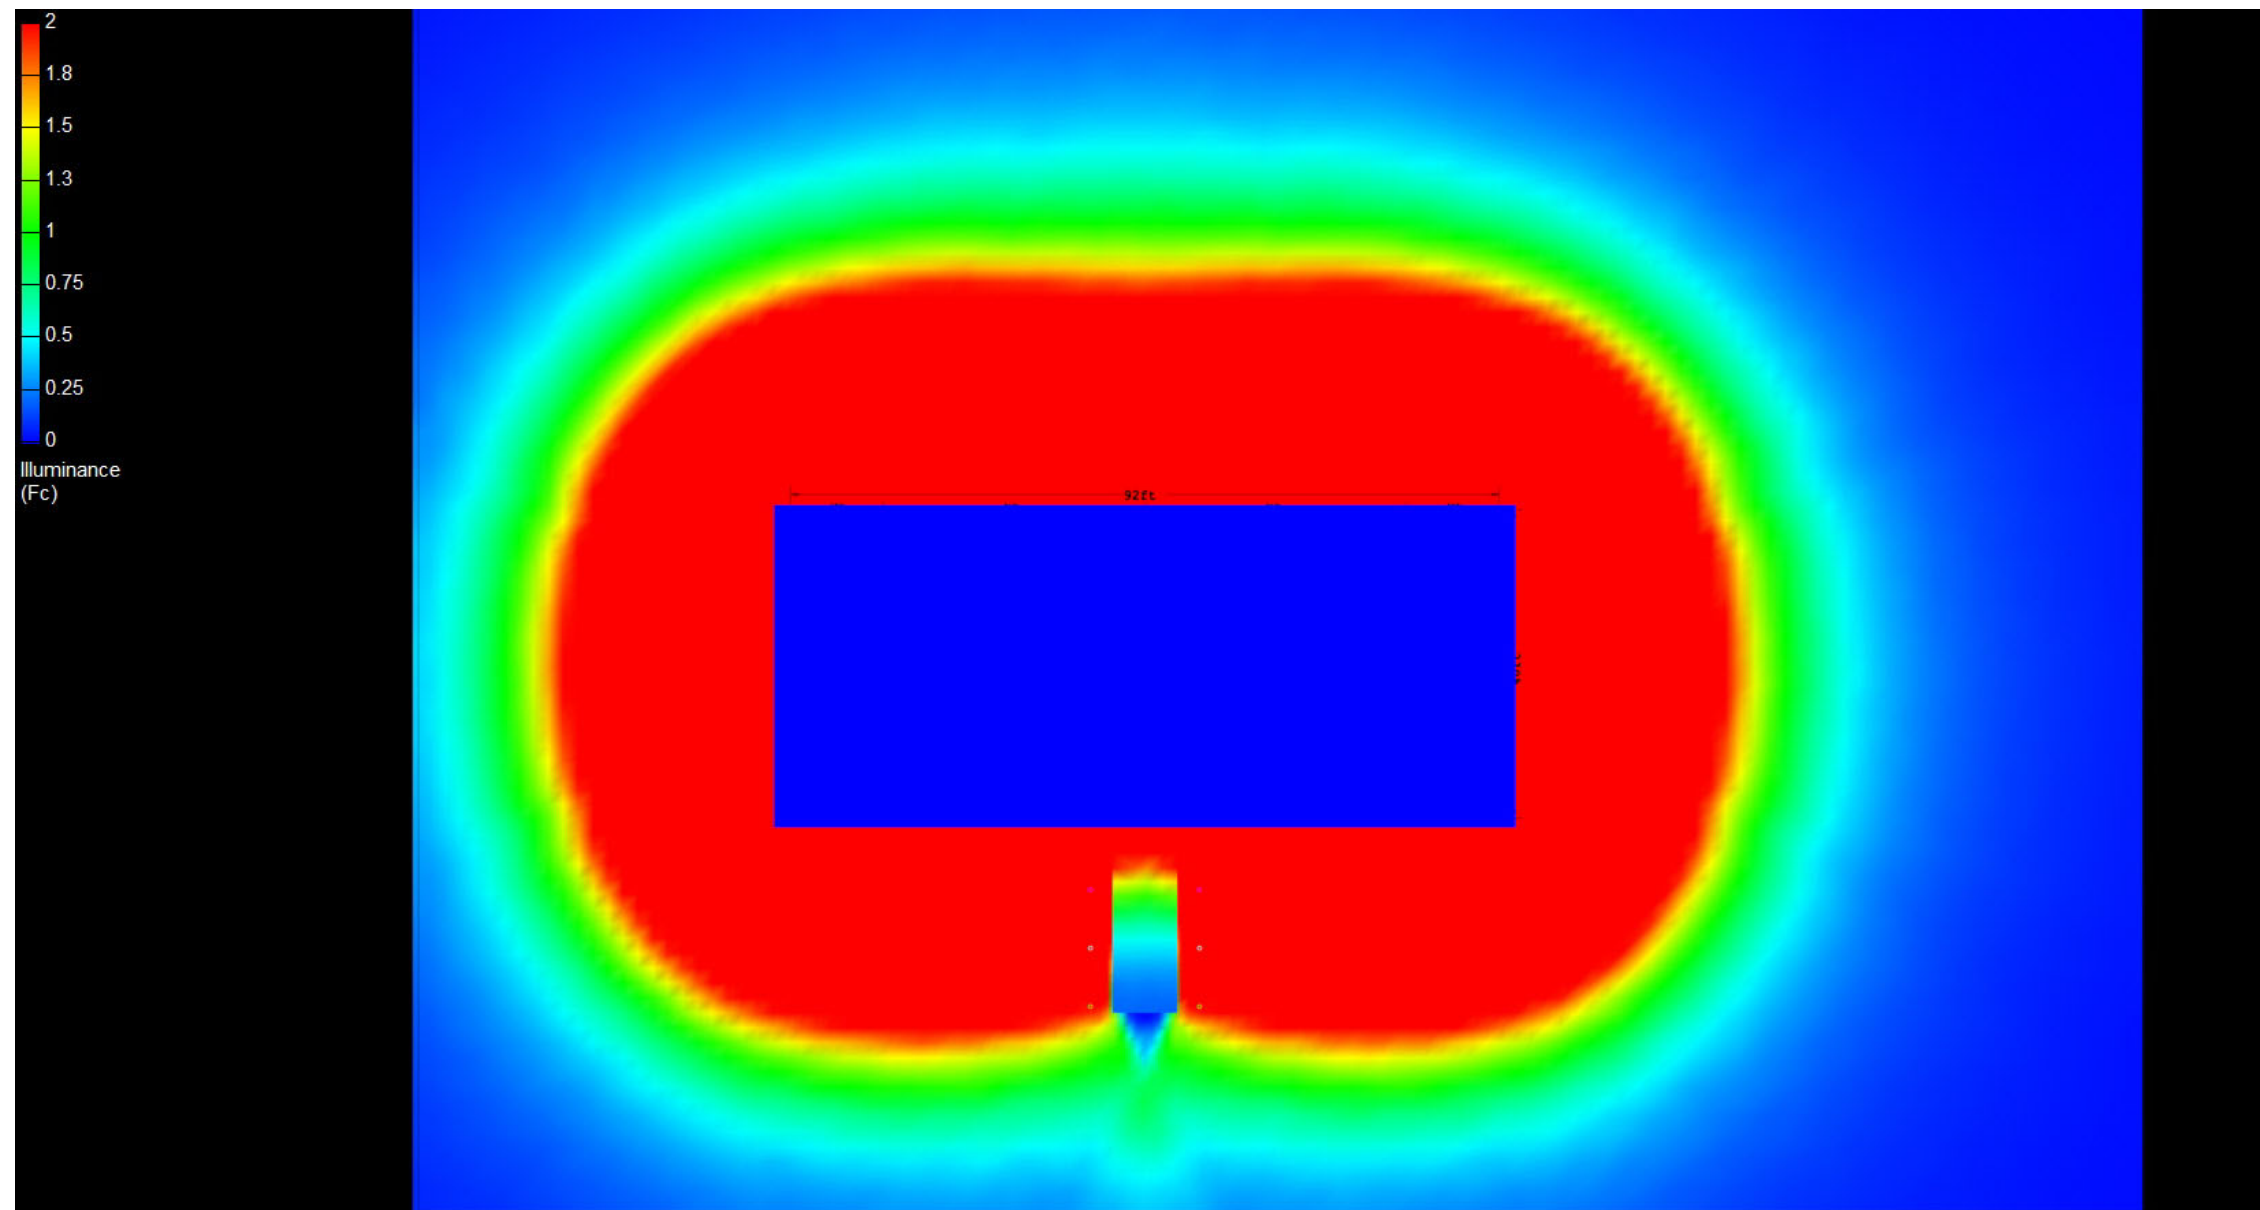

Canopy Style: 3+1+3 w/ Kiosk

Canopy Size: 40' x 92'

Initial Levels at grade and vertically on pumps.

(12) CRUS-SC-VHO-50

Fixture Lumens: 22,696

Fixture Watts: 152

Lumens/Watt: 149

Mounting Height: 15'

Calculation Summary

Canopy Average: 42.16

Pump Average Inner: 17.76

Pump Average Outer: 26.36

Transition Average: N/A

Total Watts: 1824

Watts/sq.ft.: 0.50

Lumens/sq.ft. : 74

