

# Canopy Style: 3+2+3 w/ Kiosk

Canopy Size: 78' x 92'

Initial Levels at grade and vertically on pumps.

## (30) CRUS-SC-LW-50

Fixture Lumens: 11,148

Fixture Watts: 73

Lumens/Watt: 153

Mounting Height: 15'

## Calculation Summary

Canopy Average: 34.19

Pump Average Inner: 21.46


Pump Average Outer: 15.67

Transition Average: N/A

Total Watts: 2190

Watts/sq.ft.: 0.31

Lumens/sq.ft. : 46.5

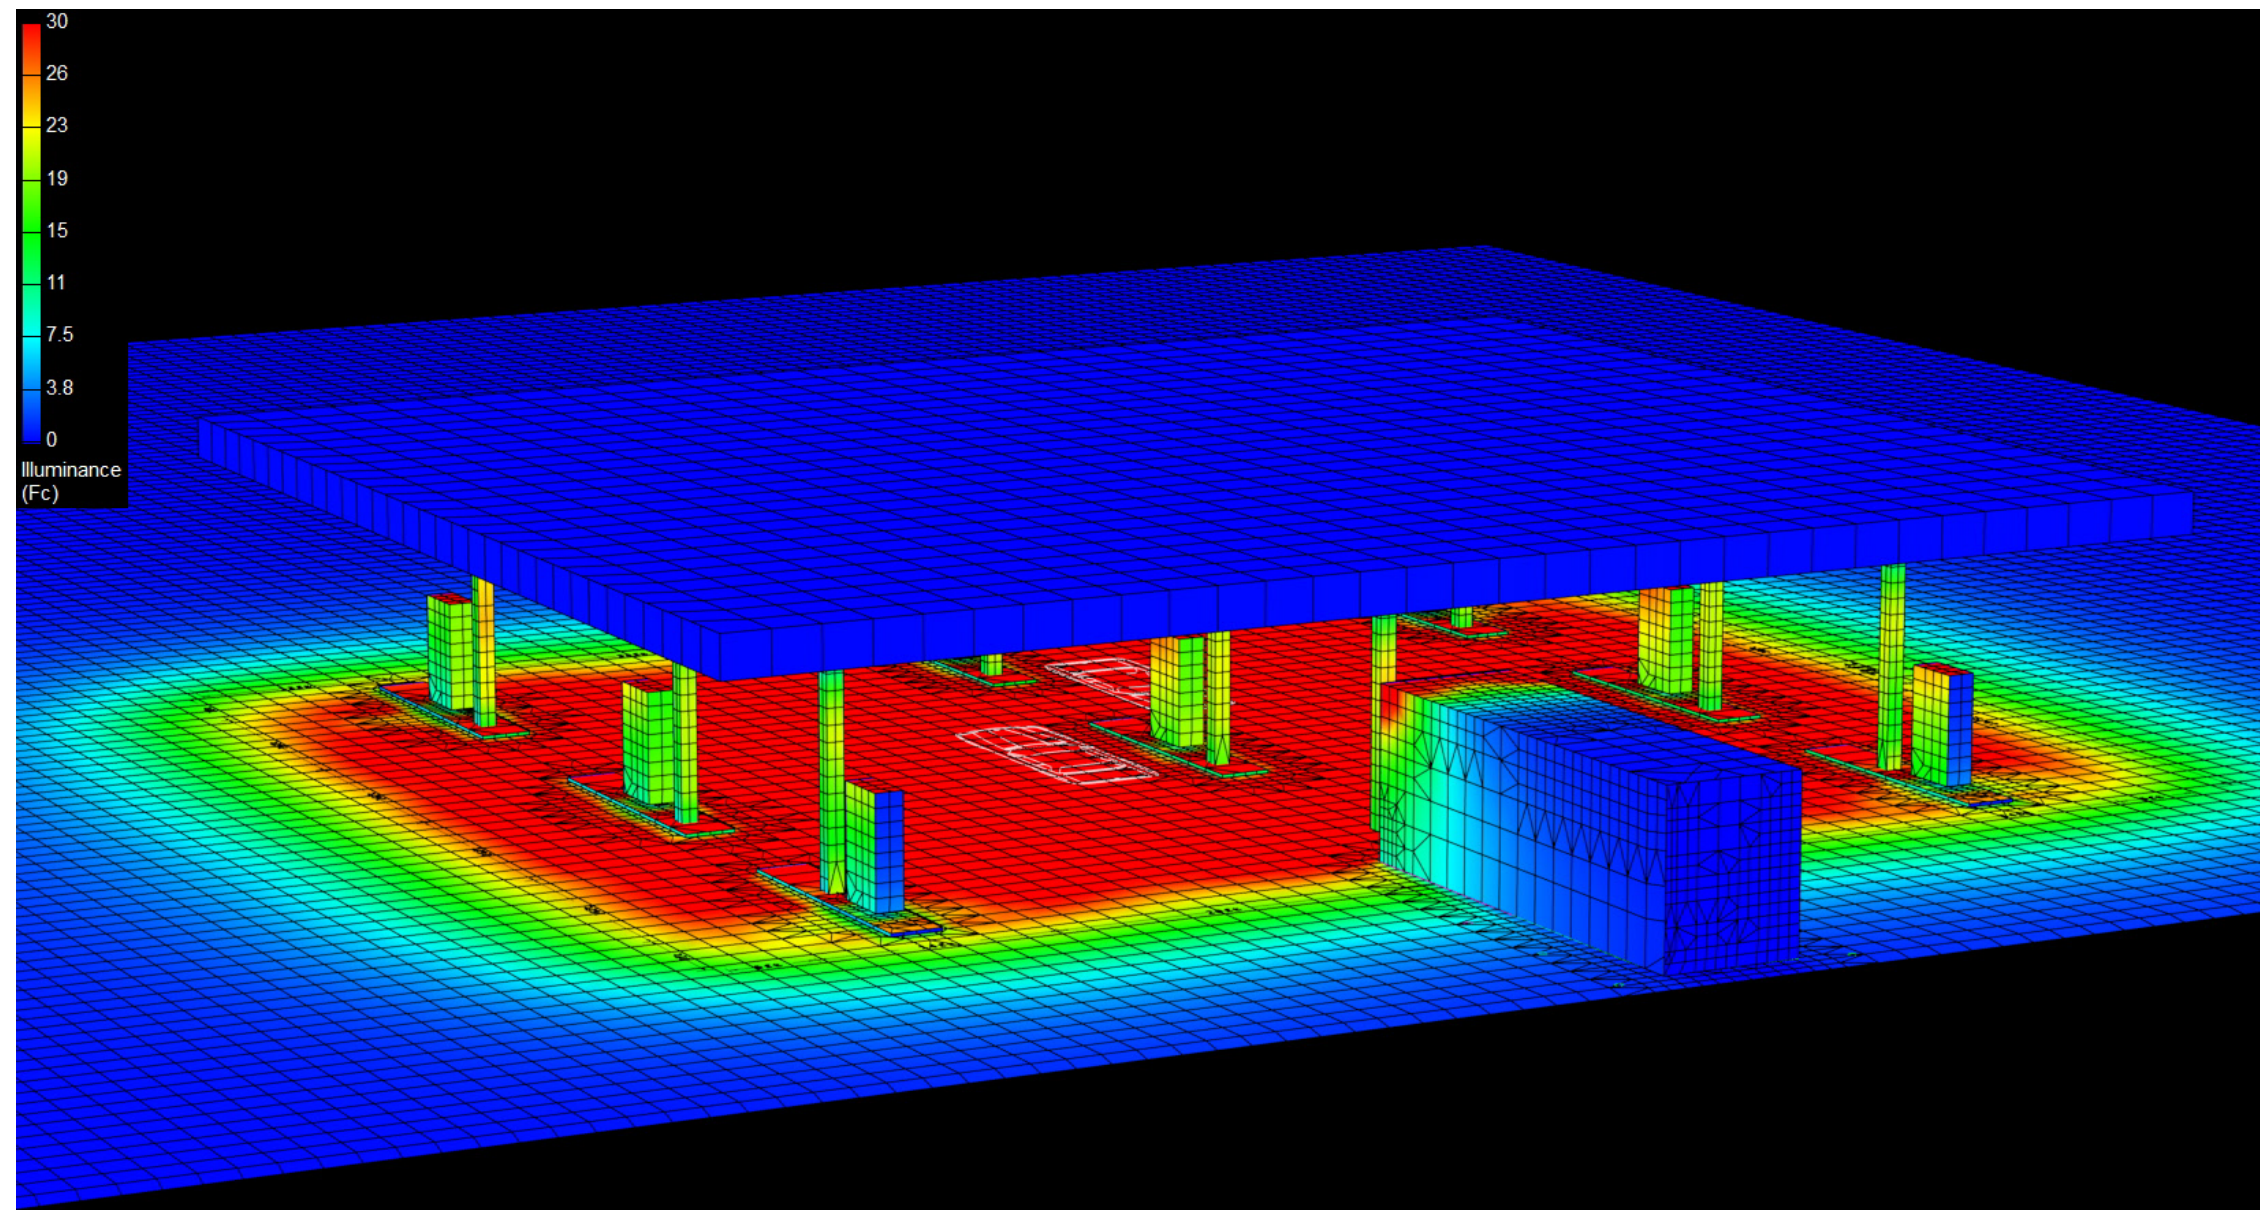

# Canopy Style: 3+2+3 w/ Kiosk

Canopy Size: 78' x 92'

Initial Levels at grade and vertically on pumps.

## (30) CRUS-SC-LW-50

Fixture Lumens: 11,148

Fixture Watts: 73

Lumens/Watt: 153

Mounting Height: 15'

## Calculation Summary

Canopy Average: 34.19

Pump Average Inner: 21.46


Pump Average Outer: 15.67

Transition Average: N/A

Total Watts: 2190

Watts/sq.ft.: 0.31

Lumens/sq.ft. : 46.5

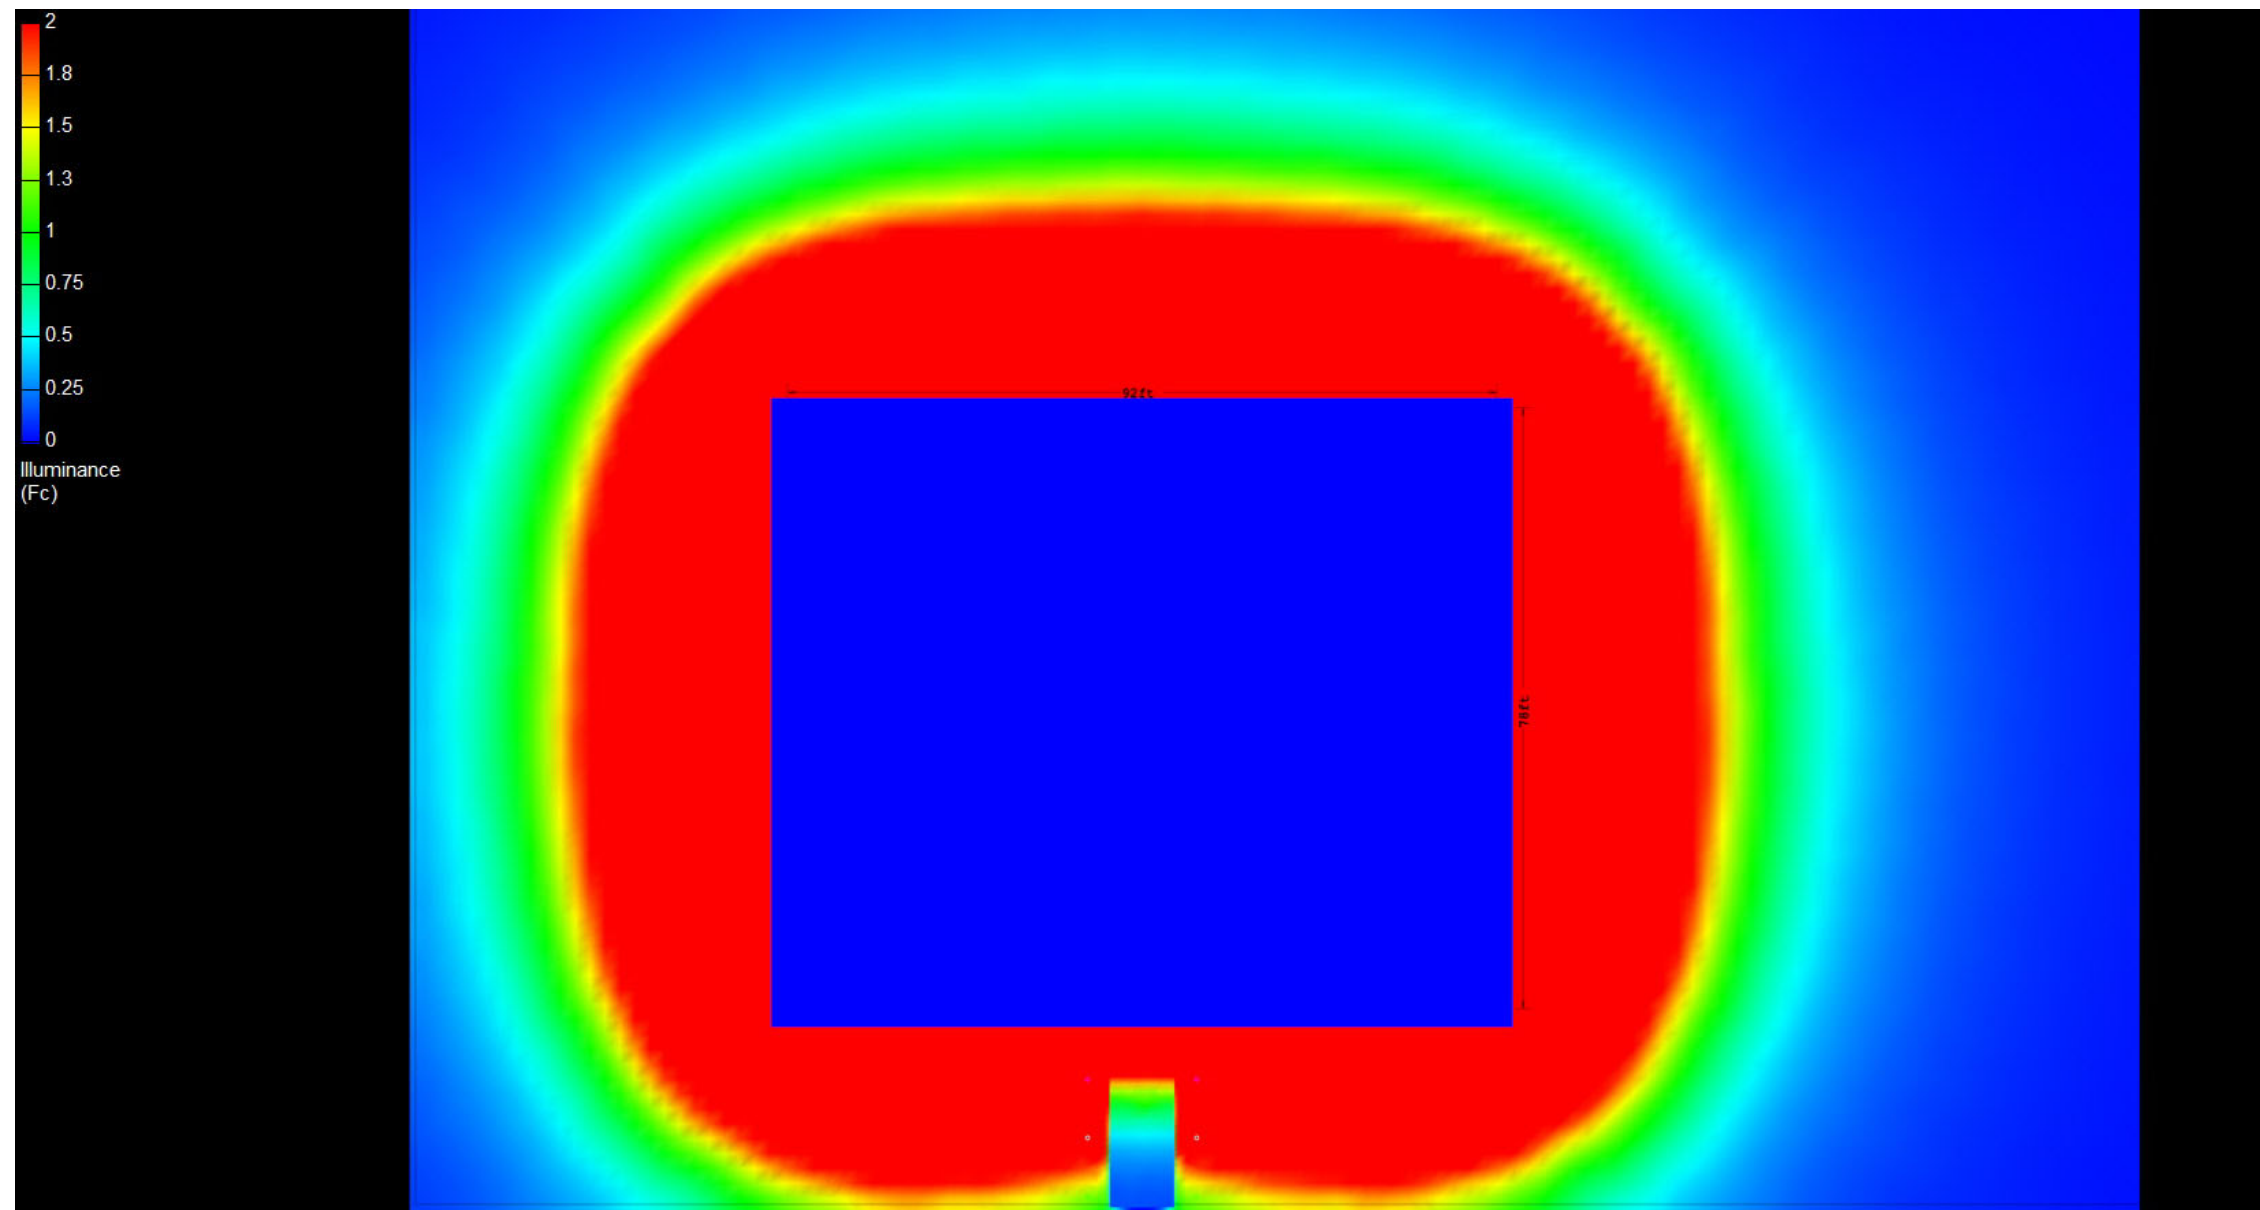

# Canopy Style: 3+2+3 w/ Kiosk

Canopy Size: 78' x 92'

Initial Levels at grade and vertically on pumps.

**(30) CRUS-SC-LW-50**

Fixture Lumens: 11,148

Fixture Watts: 73

Lumens/Watt: 153

Mounting Height: 15'

## Calculation Summary

Canopy Average: 34.19

Pump Average Inner: 21.46

Pump Average Outer: 15.67

Transition Average: N/A

Total Watts: 2190

Watts/sq.ft.: 0.31

Lumens/sq.ft. : 46.5

