

Canopy Style: 3+2+3 w/ Kiosk

Canopy Size: 78' x 92'

Initial Levels at grade and vertically on pumps.

(20) CRUS-SC-LW-50

Fixture Lumens: 11,148

Fixture Watts: 73

Lumens/Watt: 153

Mounting Height: 15'

Calculation Summary

Canopy Average: 22.13

Pump Average Inner: 10.61


Pump Average Outer: 15.34

Transition Average: N/A

Total Watts: 1460

Watts/sq.ft.: 0.20

Lumens/sq.ft. : 31

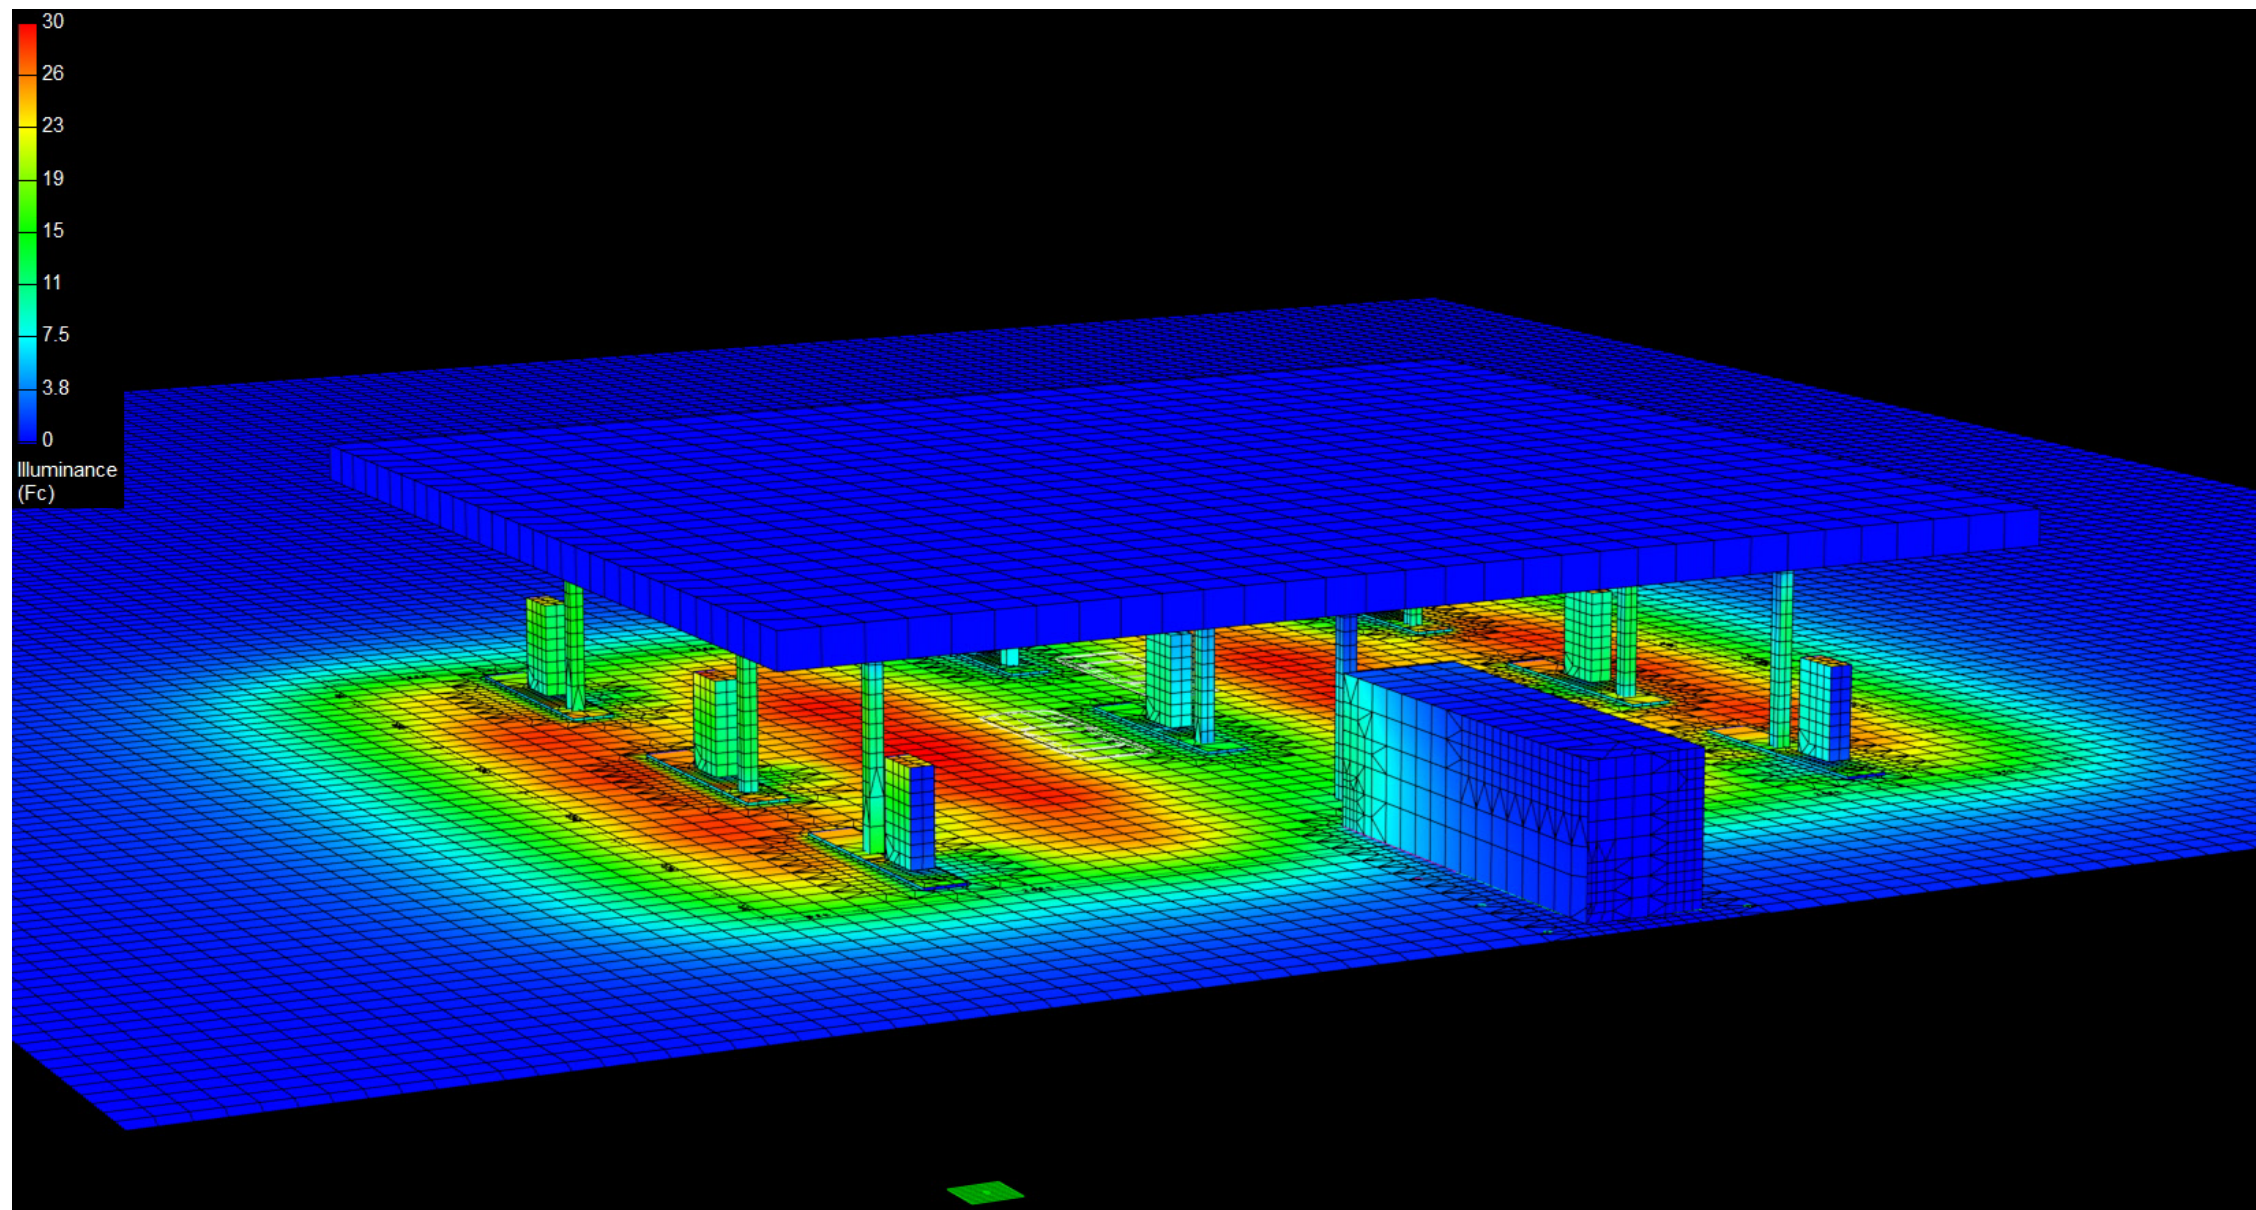

Canopy Style: 3+2+3 w/ Kiosk

Canopy Size: 78' x 92'

Initial Levels at grade and vertically on pumps.

(20) CRUS-SC-LW-50

Fixture Lumens: 11,148

Fixture Watts: 73

Lumens/Watt: 153

Mounting Height: 15'

Calculation Summary

Canopy Average: 22.13

Pump Average Inner: 10.61


Pump Average Outer: 15.34

Transition Average: N/A

Total Watts: 1460

Watts/sq.ft.: 0.20

Lumens/sq.ft. : 31

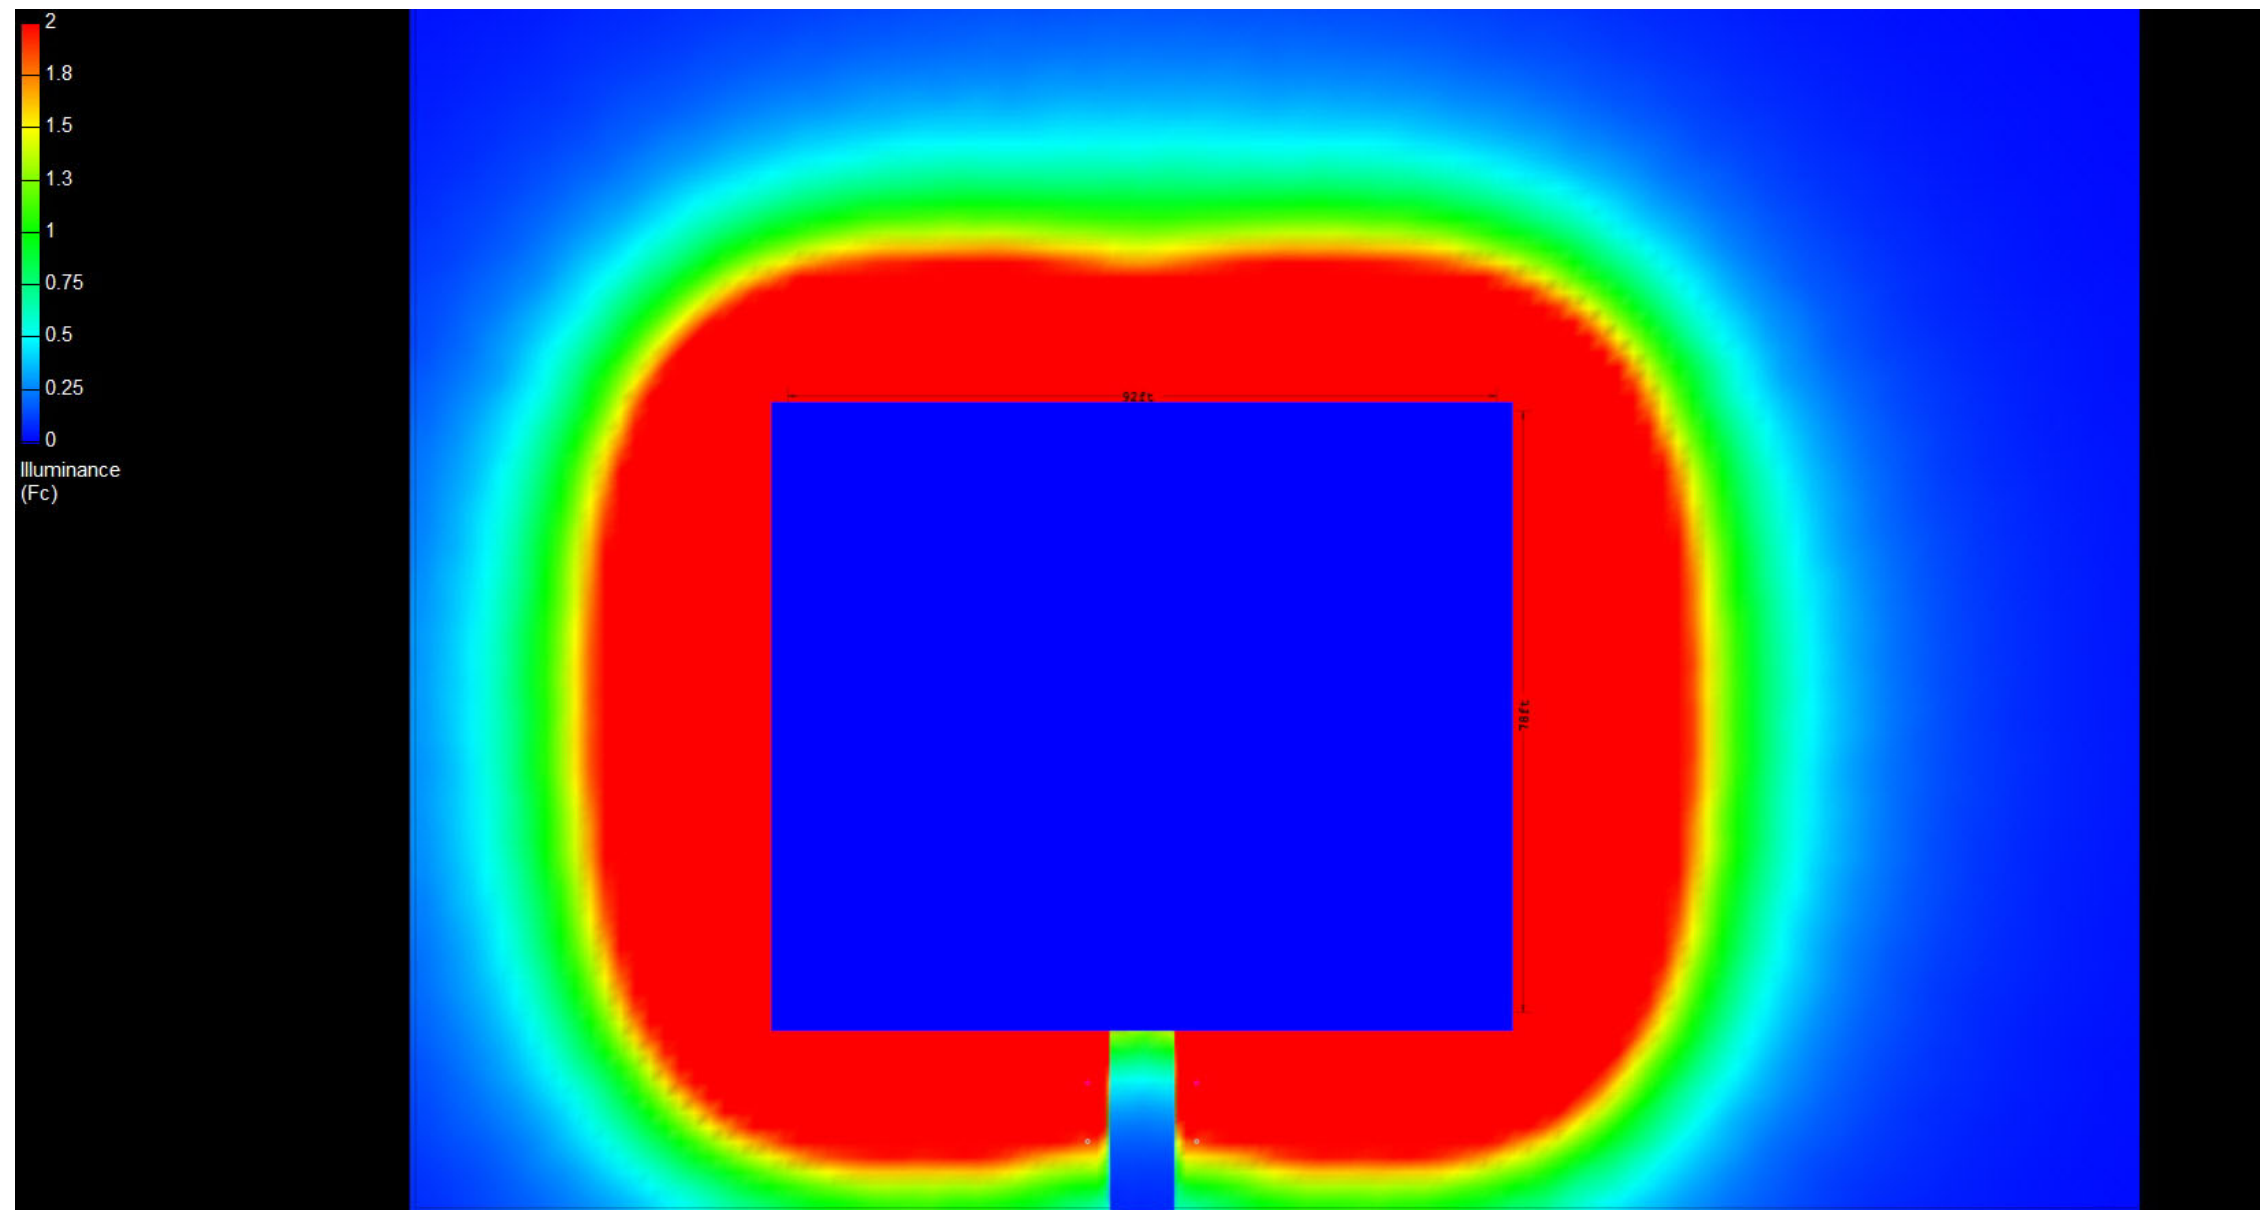

Canopy Style: 3+2+3 w/ Kiosk

Canopy Size: 78' x 92'

Initial Levels at grade and vertically on pumps.

(20) CRUS-SC-LW-50

Fixture Lumens: 11,148

Fixture Watts: 73

Lumens/Watt: 153

Mounting Height: 15'

Calculation Summary

Canopy Average: 22.13

Pump Average Inner: 10.61

Pump Average Outer: 15.34

Transition Average: N/A

Total Watts: 1460

Watts/sq.ft.: 0.20

Lumens/sq.ft. : 31

