

Canopy Style: 3+2+3 w/ Kiosk

Canopy Size: 78' x 92'

Initial Levels at grade and vertically on pumps.

(30) CRUS-SC-SS-50

Fixture Lumens: 13,980

Fixture Watts: 93

Lumens/Watt: 150

Mounting Height: 15'

Calculation Summary

Canopy Average: 42.87

Pump Average Inner: 26.92


Pump Average Outer: 19.66

Transition Average: N/A

Total Watts: 2790

Watts/sq.ft.: 0.39

Lumens/sq.ft. : 58.4

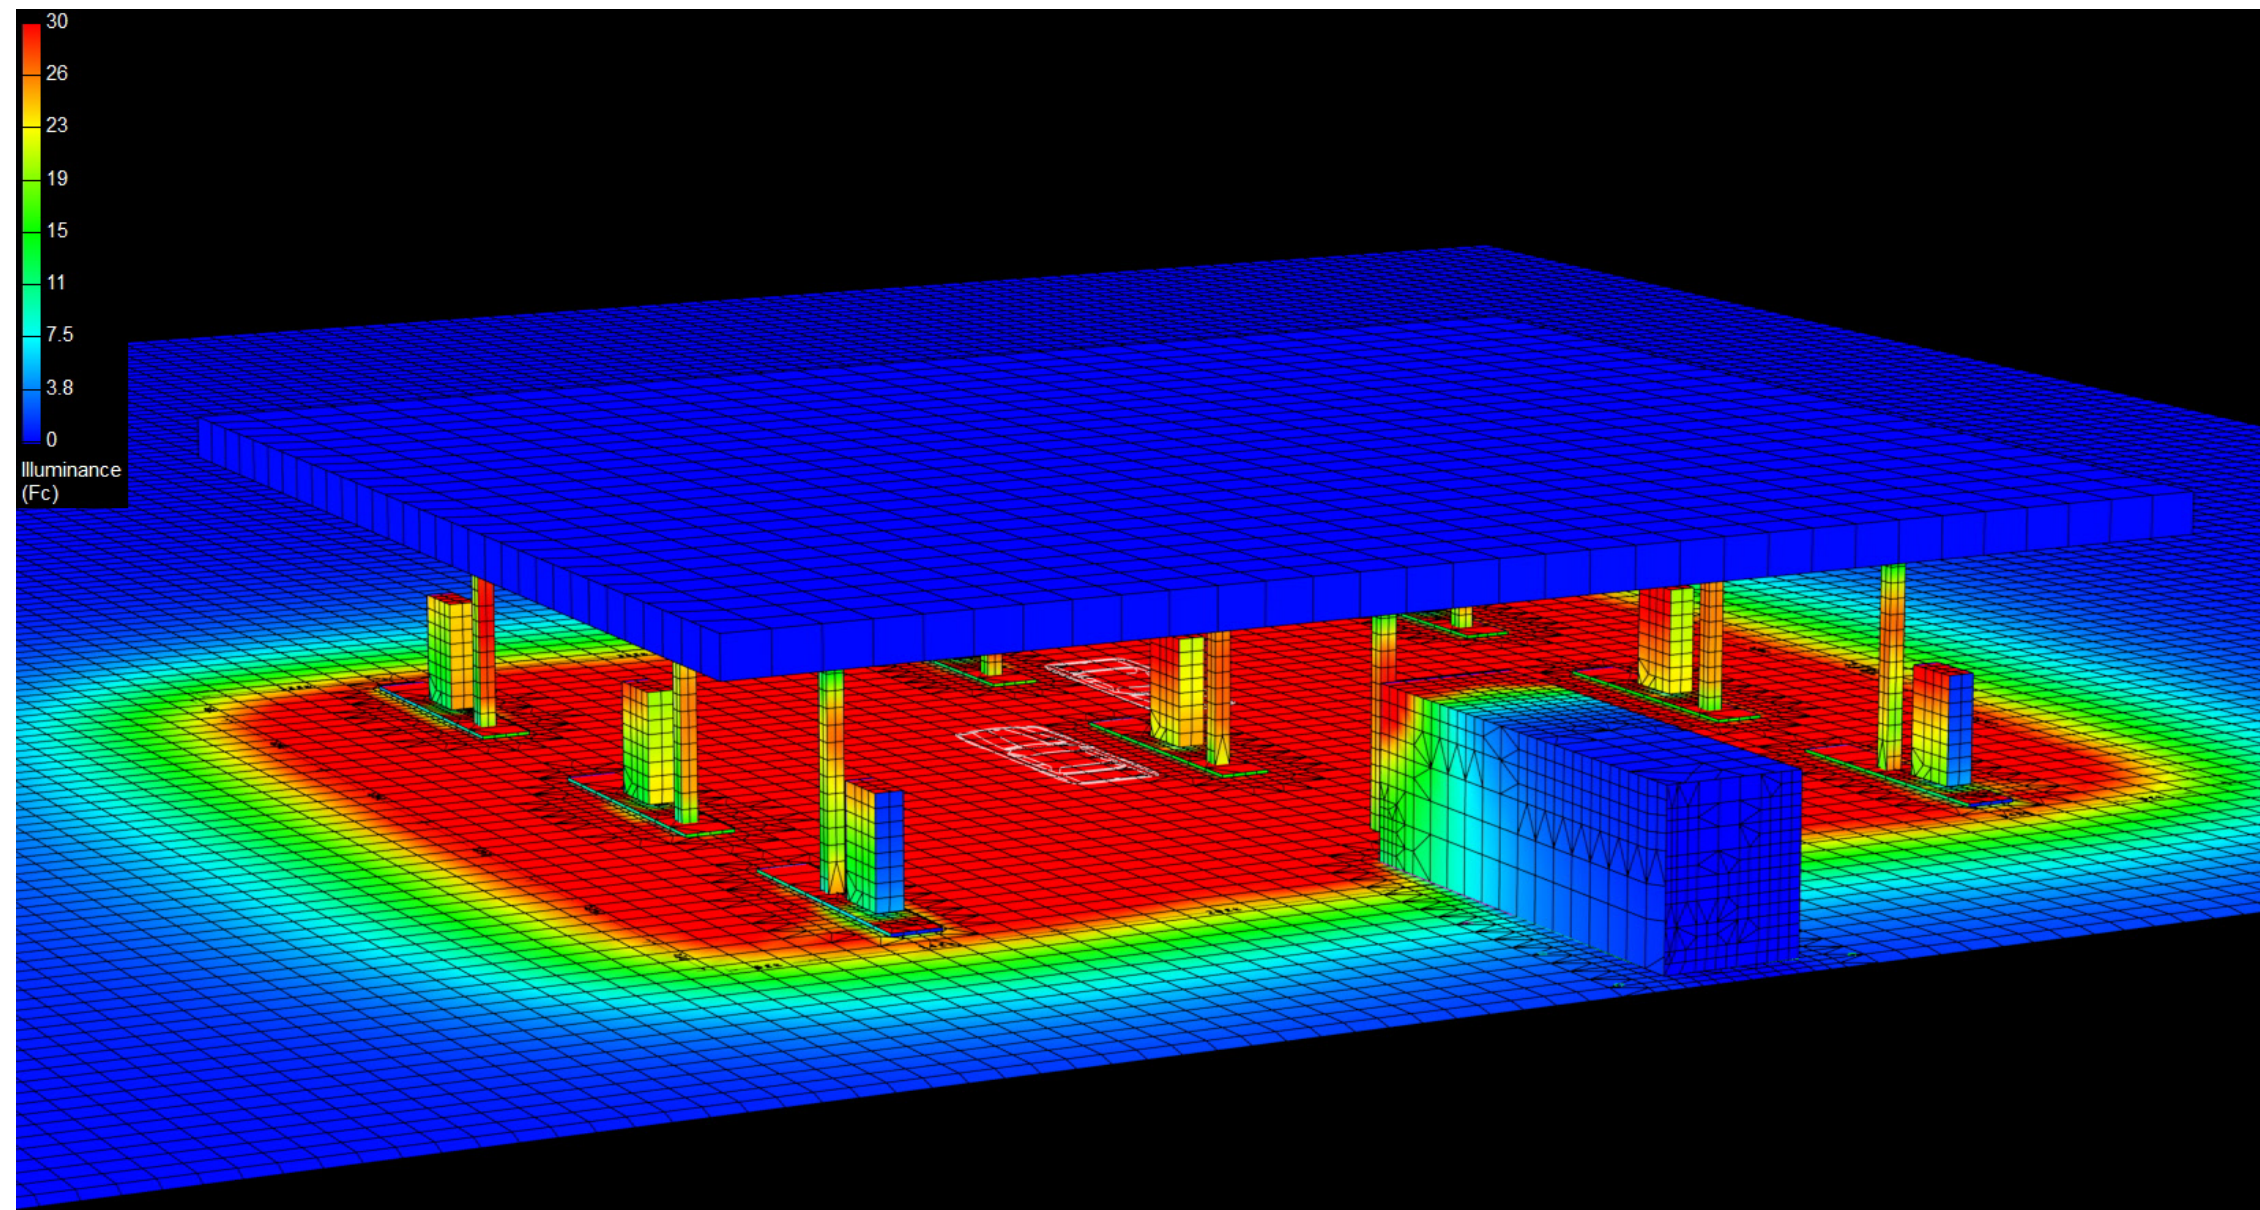

Canopy Style: 3+2+3 w/ Kiosk

Canopy Size: 78' x 92'

Initial Levels at grade and vertically on pumps.

(30) CRUS-SC-SS-50

Fixture Lumens: 13,980

Fixture Watts: 93

Lumens/Watt: 150

Mounting Height: 15'

Calculation Summary

Canopy Average: 42.87

Pump Average Inner: 26.92


Pump Average Outer: 19.66

Transition Average: N/A

Total Watts: 2790

Watts/sq.ft.: 0.39

Lumens/sq.ft. : 58.4

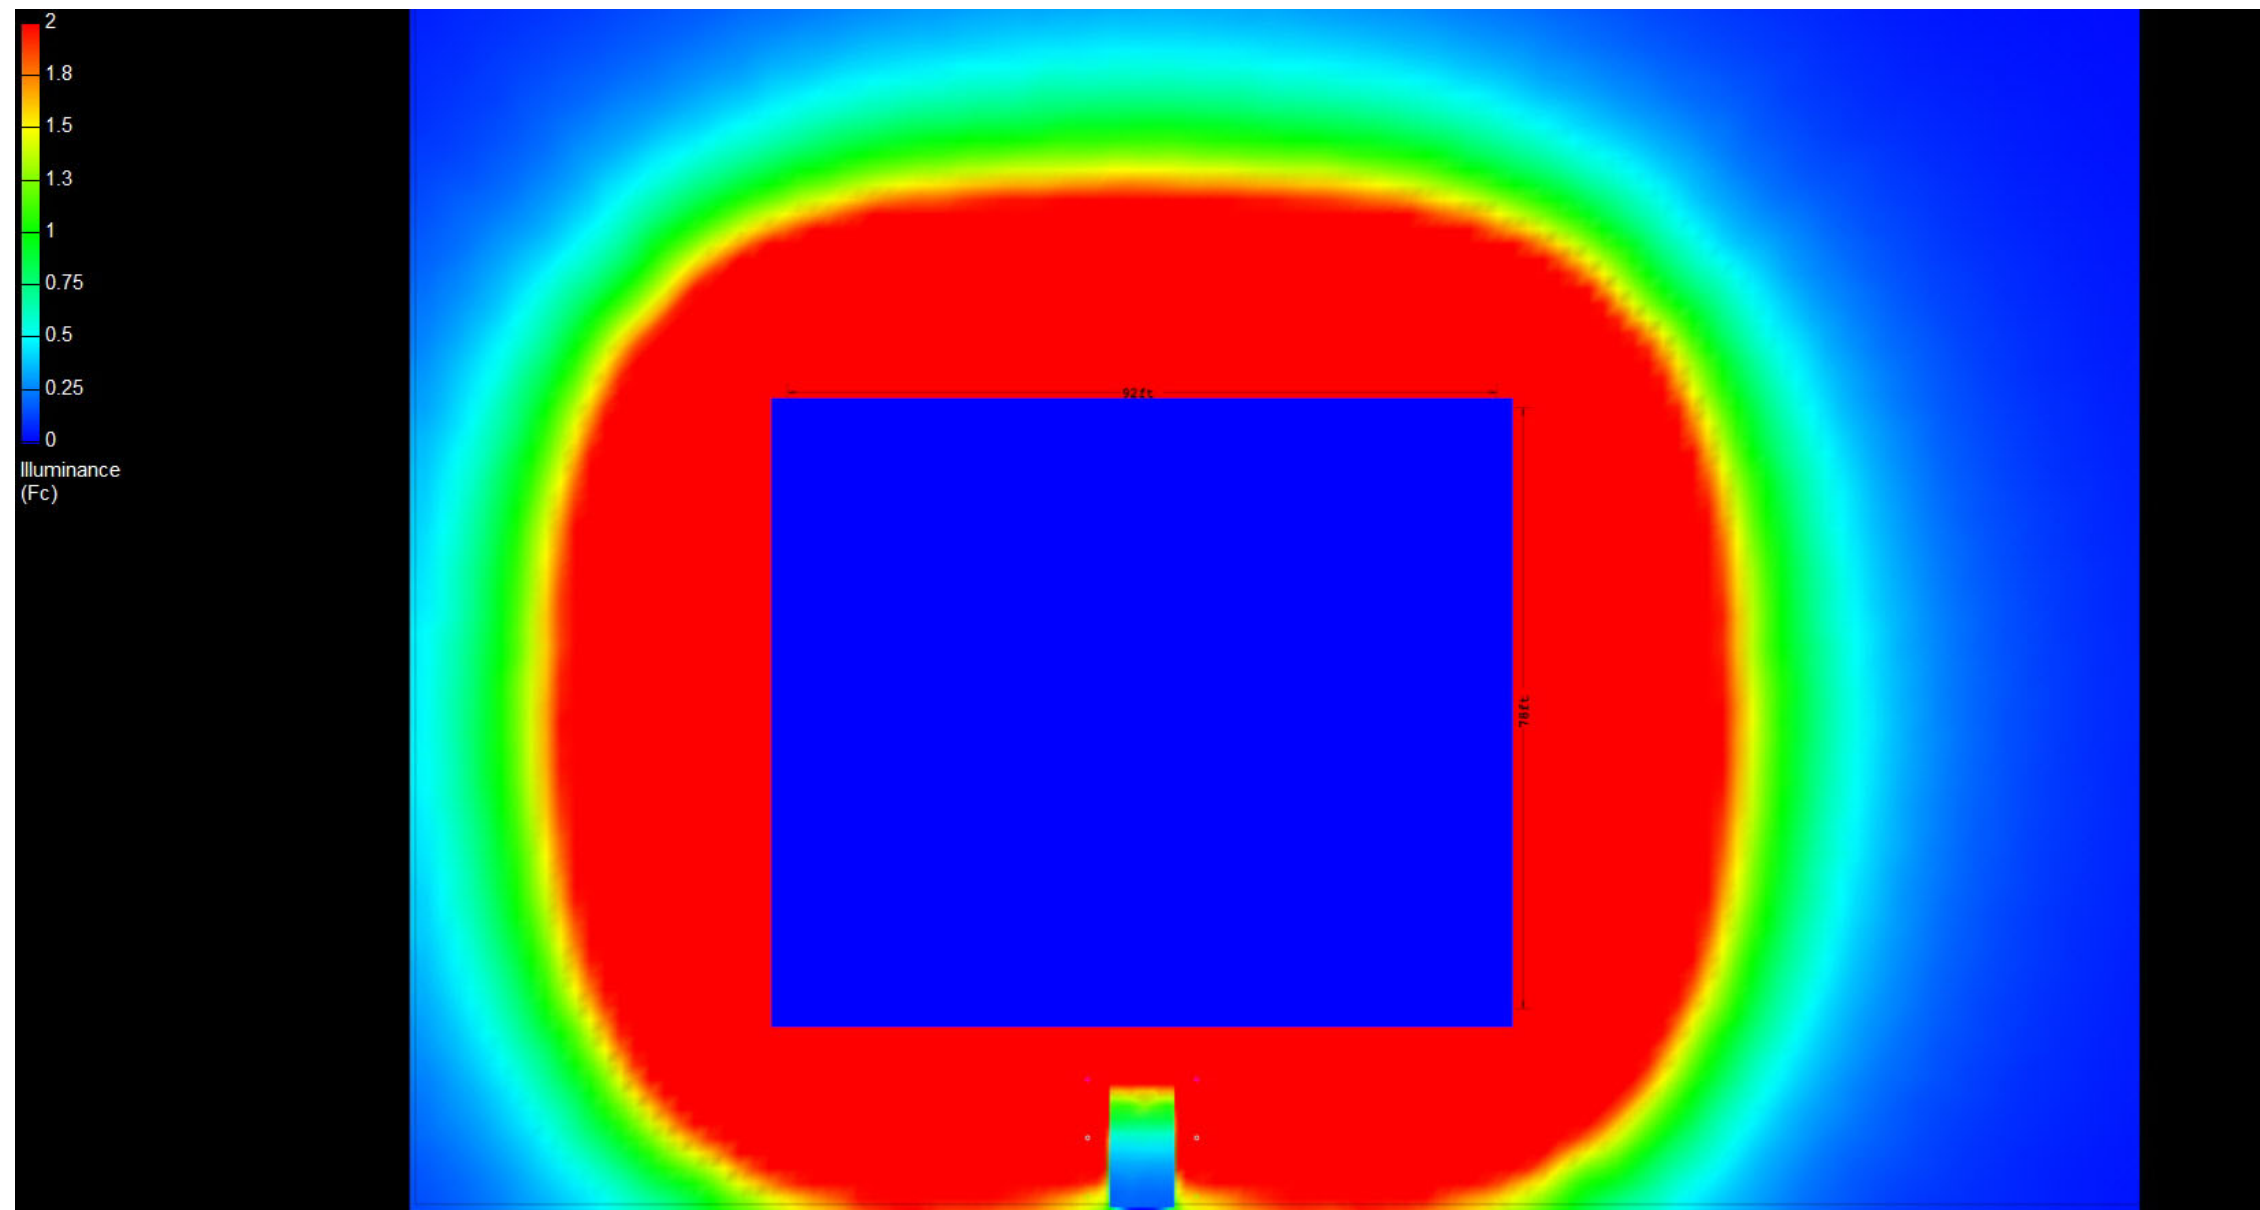

Canopy Style: 3+2+3 w/ Kiosk

Canopy Size: 78' x 92'

Initial Levels at grade and vertically on pumps.

(30) CRUS-SC-SS-50

Fixture Lumens: 13,980

Fixture Watts: 93

Lumens/Watt: 150

Mounting Height: 15'

Calculation Summary

Canopy Average: 42.87

Pump Average Inner: 26.92

Pump Average Outer: 19.66

Transition Average: N/A

Total Watts: 2790

Watts/sq.ft.: 0.39

Lumens/sq.ft. : 58.4

