

Canopy Style: 3+2+3 w/ Kiosk

Canopy Size: 78' x 92'

Initial Levels at grade and vertically on pumps.

(20) CRUS-SC-SS-50

Fixture Lumens: 13,980

Fixture Watts: 93

Lumens/Watt: 150

Mounting Height: 15'

Calculation Summary

Canopy Average: 27.75

Pump Average Inner: 13.30


Pump Average Outer: 19.24

Transition Average: N/A

Total Watts: 1860

Watts/sq.ft.: 0.26

Lumens/sq.ft. : 38.9

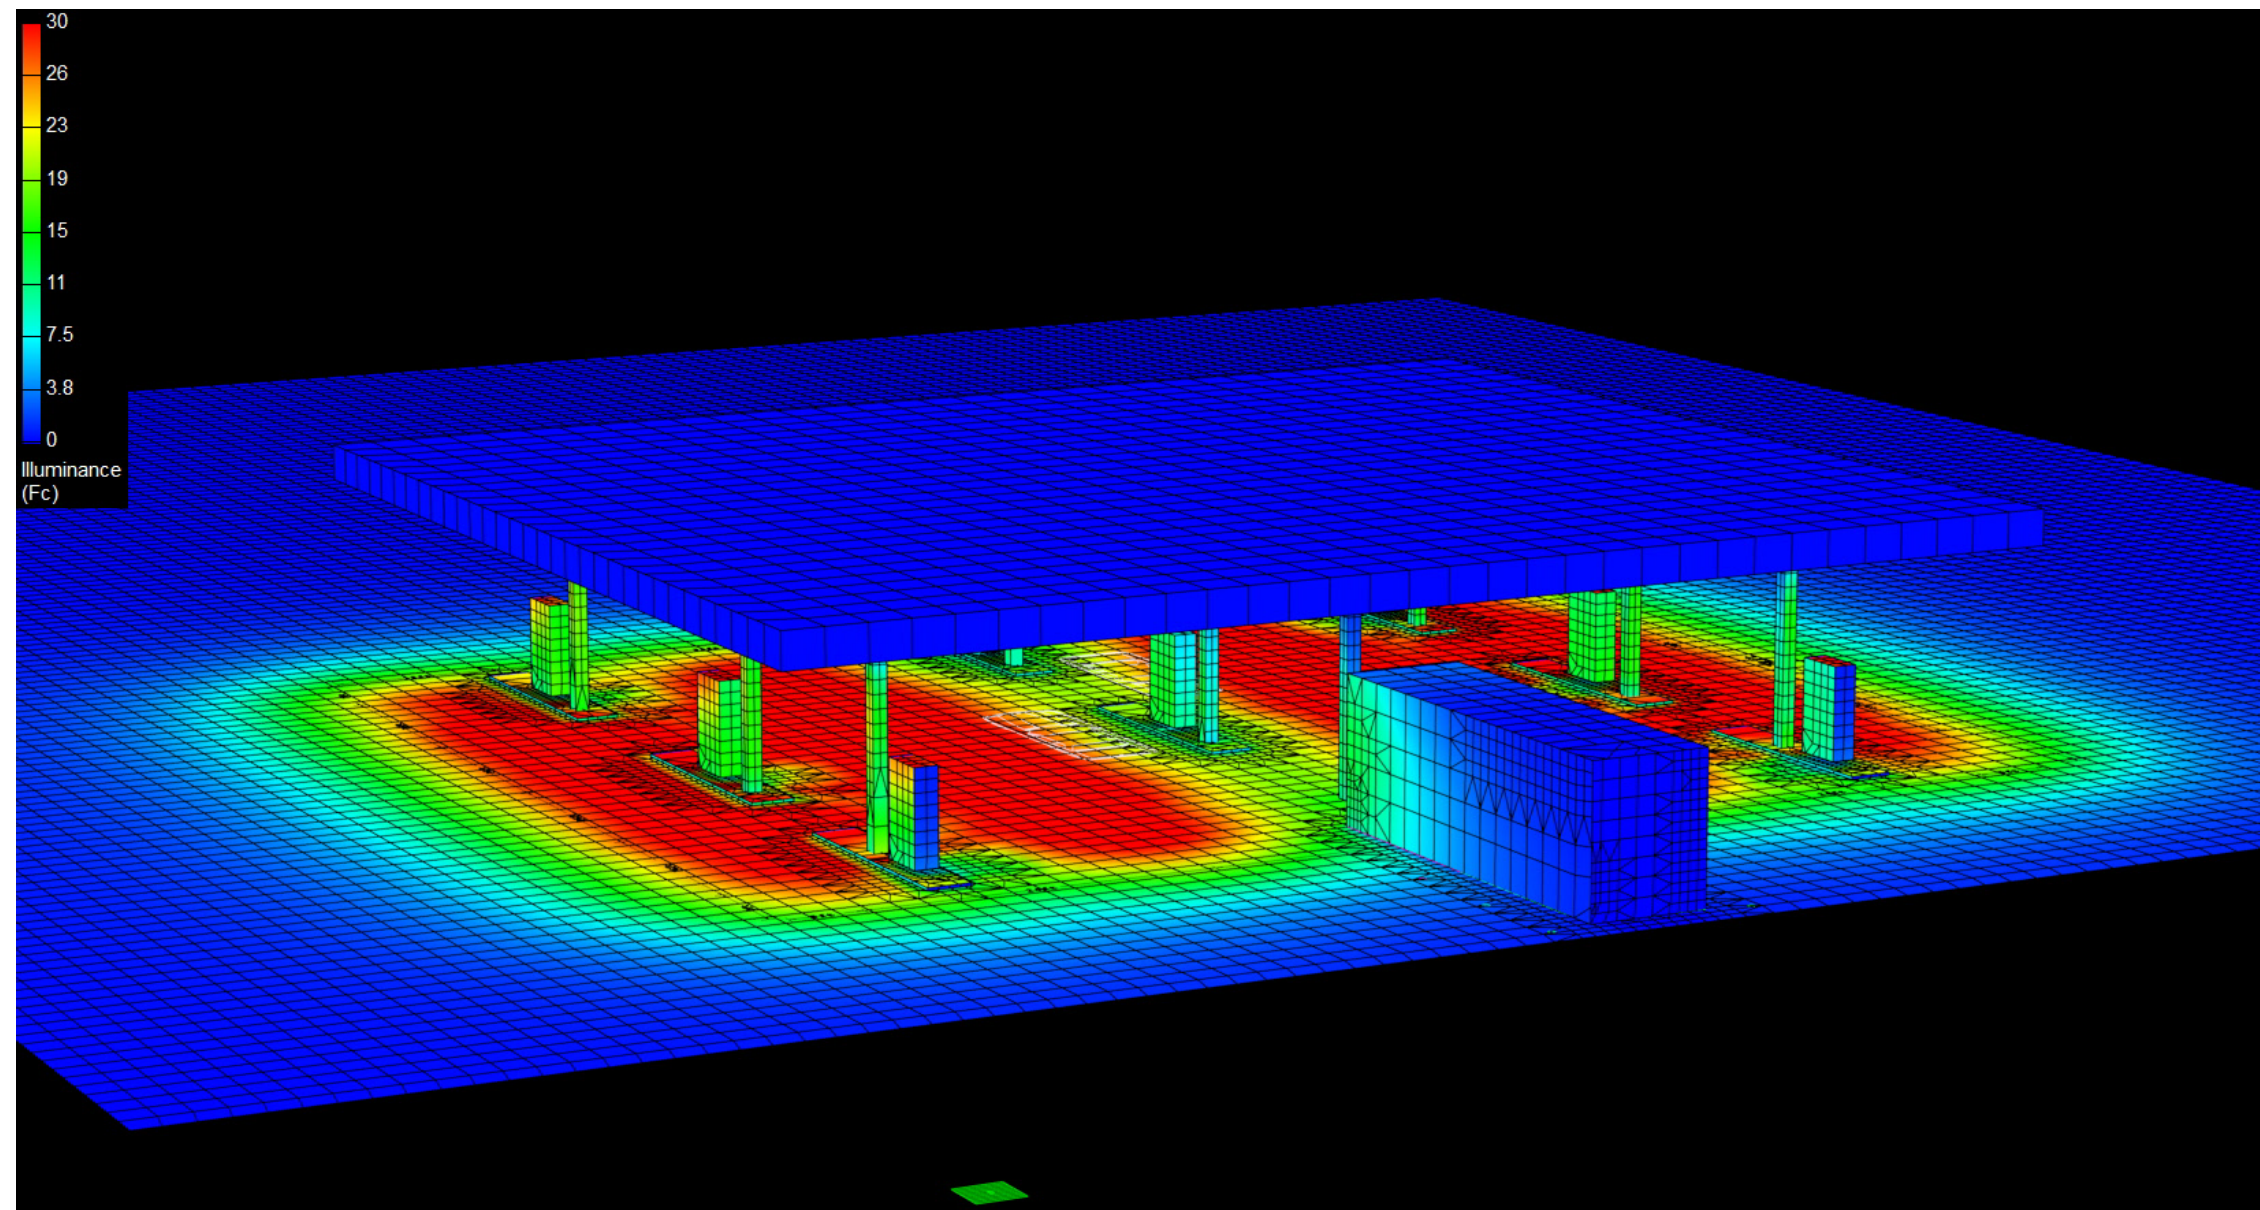

Canopy Style: 3+2+3 w/ Kiosk

Canopy Size: 78' x 92'

Initial Levels at grade and vertically on pumps.

(20) CRUS-SC-SS-50

Fixture Lumens: 13,980

Fixture Watts: 93

Lumens/Watt: 150

Mounting Height: 15'

Calculation Summary

Canopy Average: 27.75

Pump Average Inner: 13.30


Pump Average Outer: 19.24

Transition Average: N/A

Total Watts: 1860

Watts/sq.ft.: 0.26

Lumens/sq.ft. : 38.9

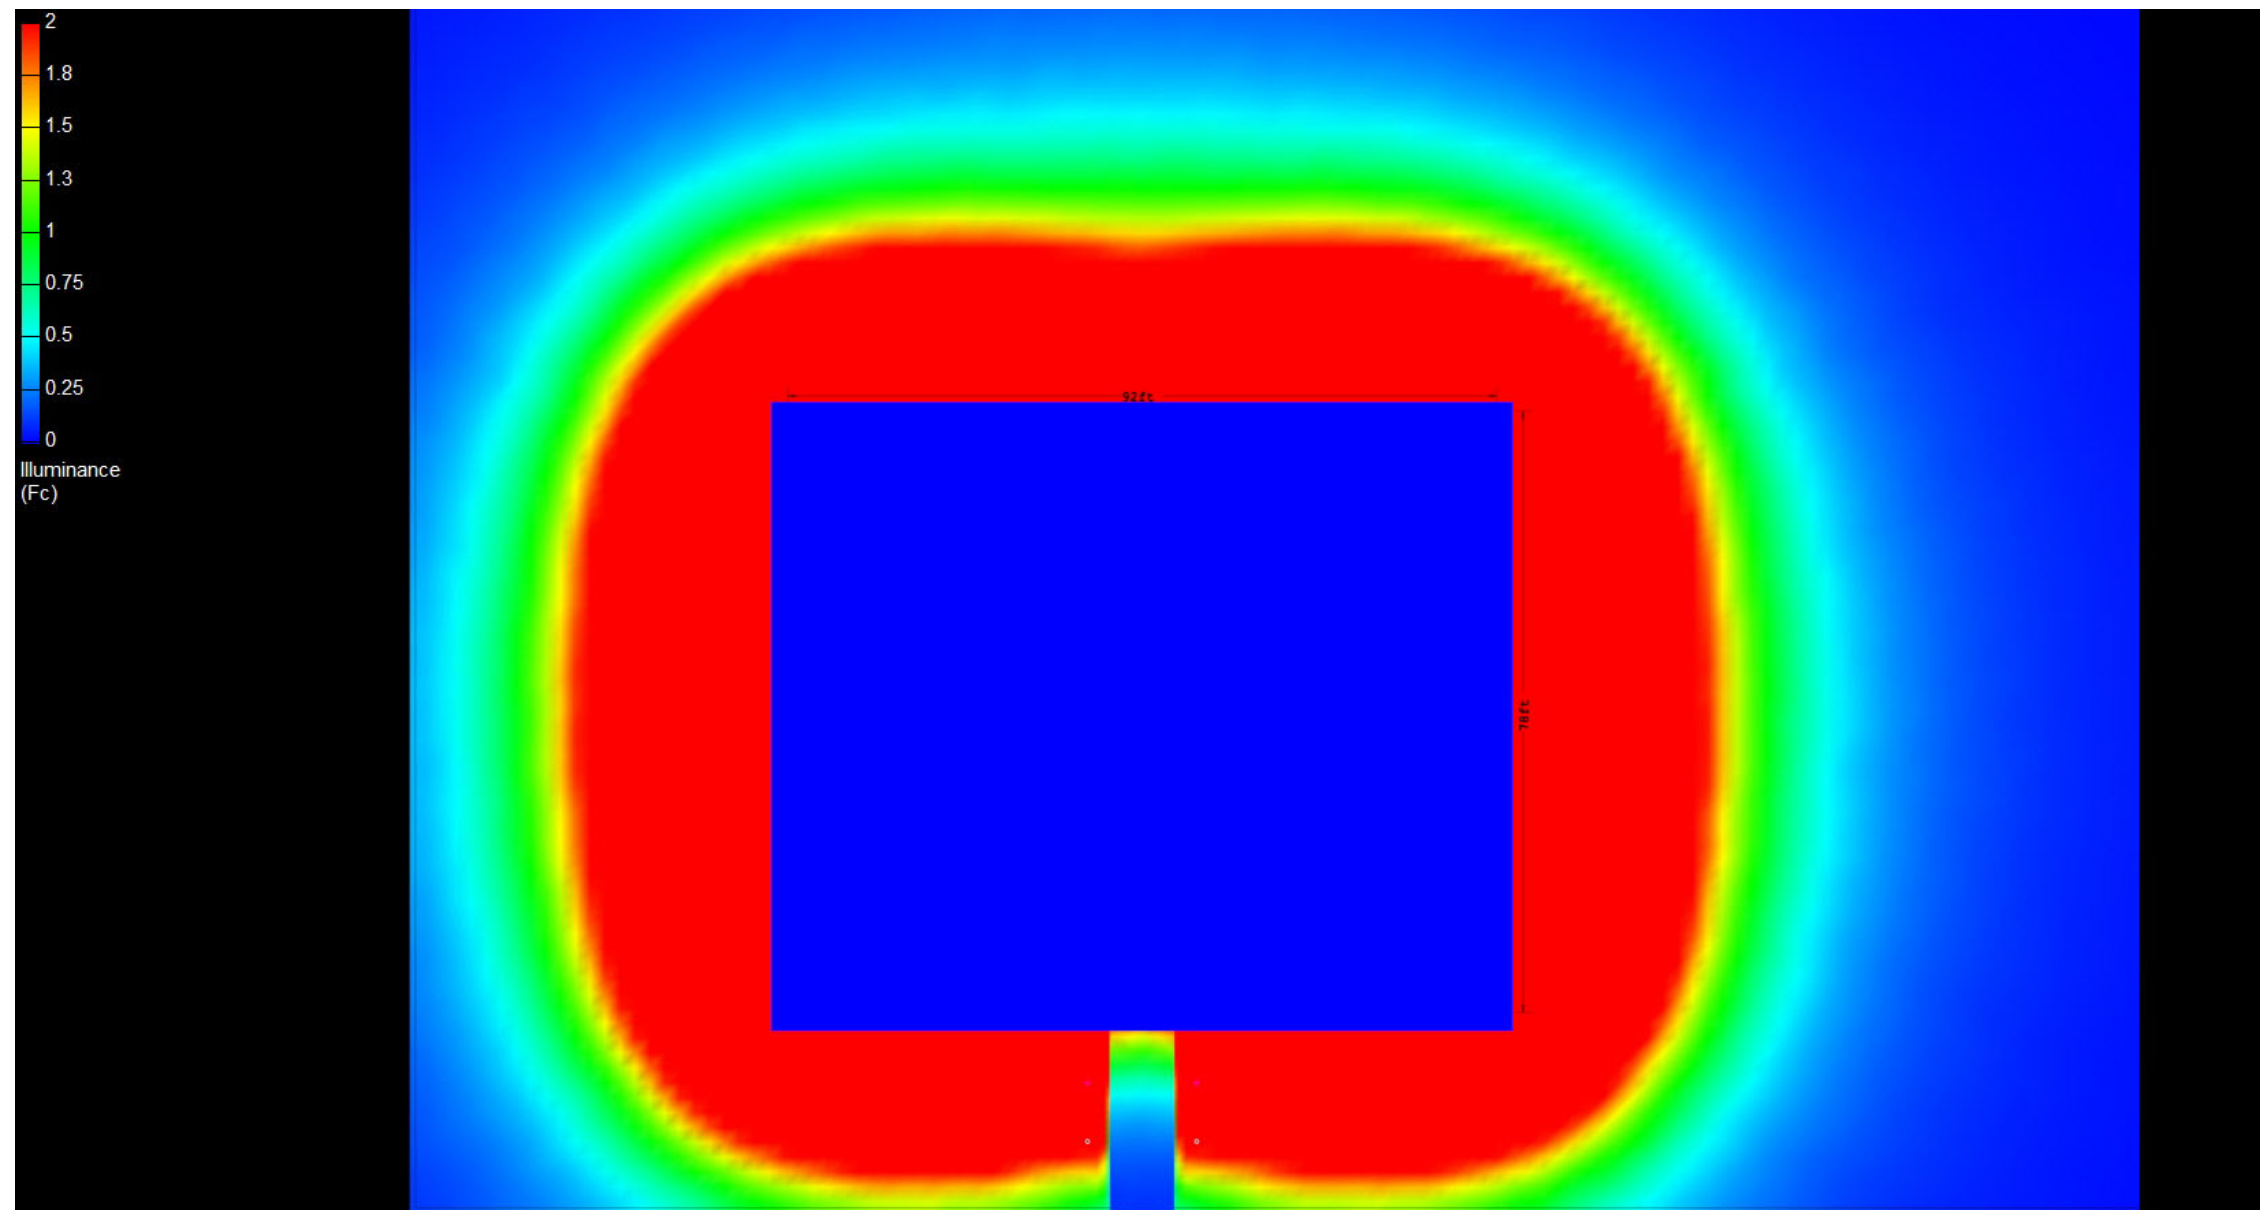

Canopy Style: 3+2+3 w/ Kiosk

Canopy Size: 78' x 92'

Initial Levels at grade and vertically on pumps.

(20) CRUS-SC-SS-50

Fixture Lumens: 13,980

Fixture Watts: 93

Lumens/Watt: 150

Mounting Height: 15'

Calculation Summary

Canopy Average: 27.75

Pump Average Inner: 13.30

Pump Average Outer: 19.24

Transition Average: N/A

Total Watts: 1860

Watts/sq.ft.: 0.26

Lumens/sq.ft. : 38.9

