

Canopy Style: 3+2+3 w/ Kiosk

Canopy Size: 78' x 92'

Initial Levels at grade and vertically on pumps.

(30) CRUS-SC-VHO-50

Fixture Lumens: 22,696

Fixture Watts: 152

Lumens/Watt: 149

Mounting Height: 15'

Calculation Summary

Canopy Average: 69.67

Pump Average Inner: 43.64


Pump Average Outer: 32.03

Transition Average: N/A

Total Watts: 4560

Watts/sq.ft.: 0.64

Lumens/sq.ft. : 94.8

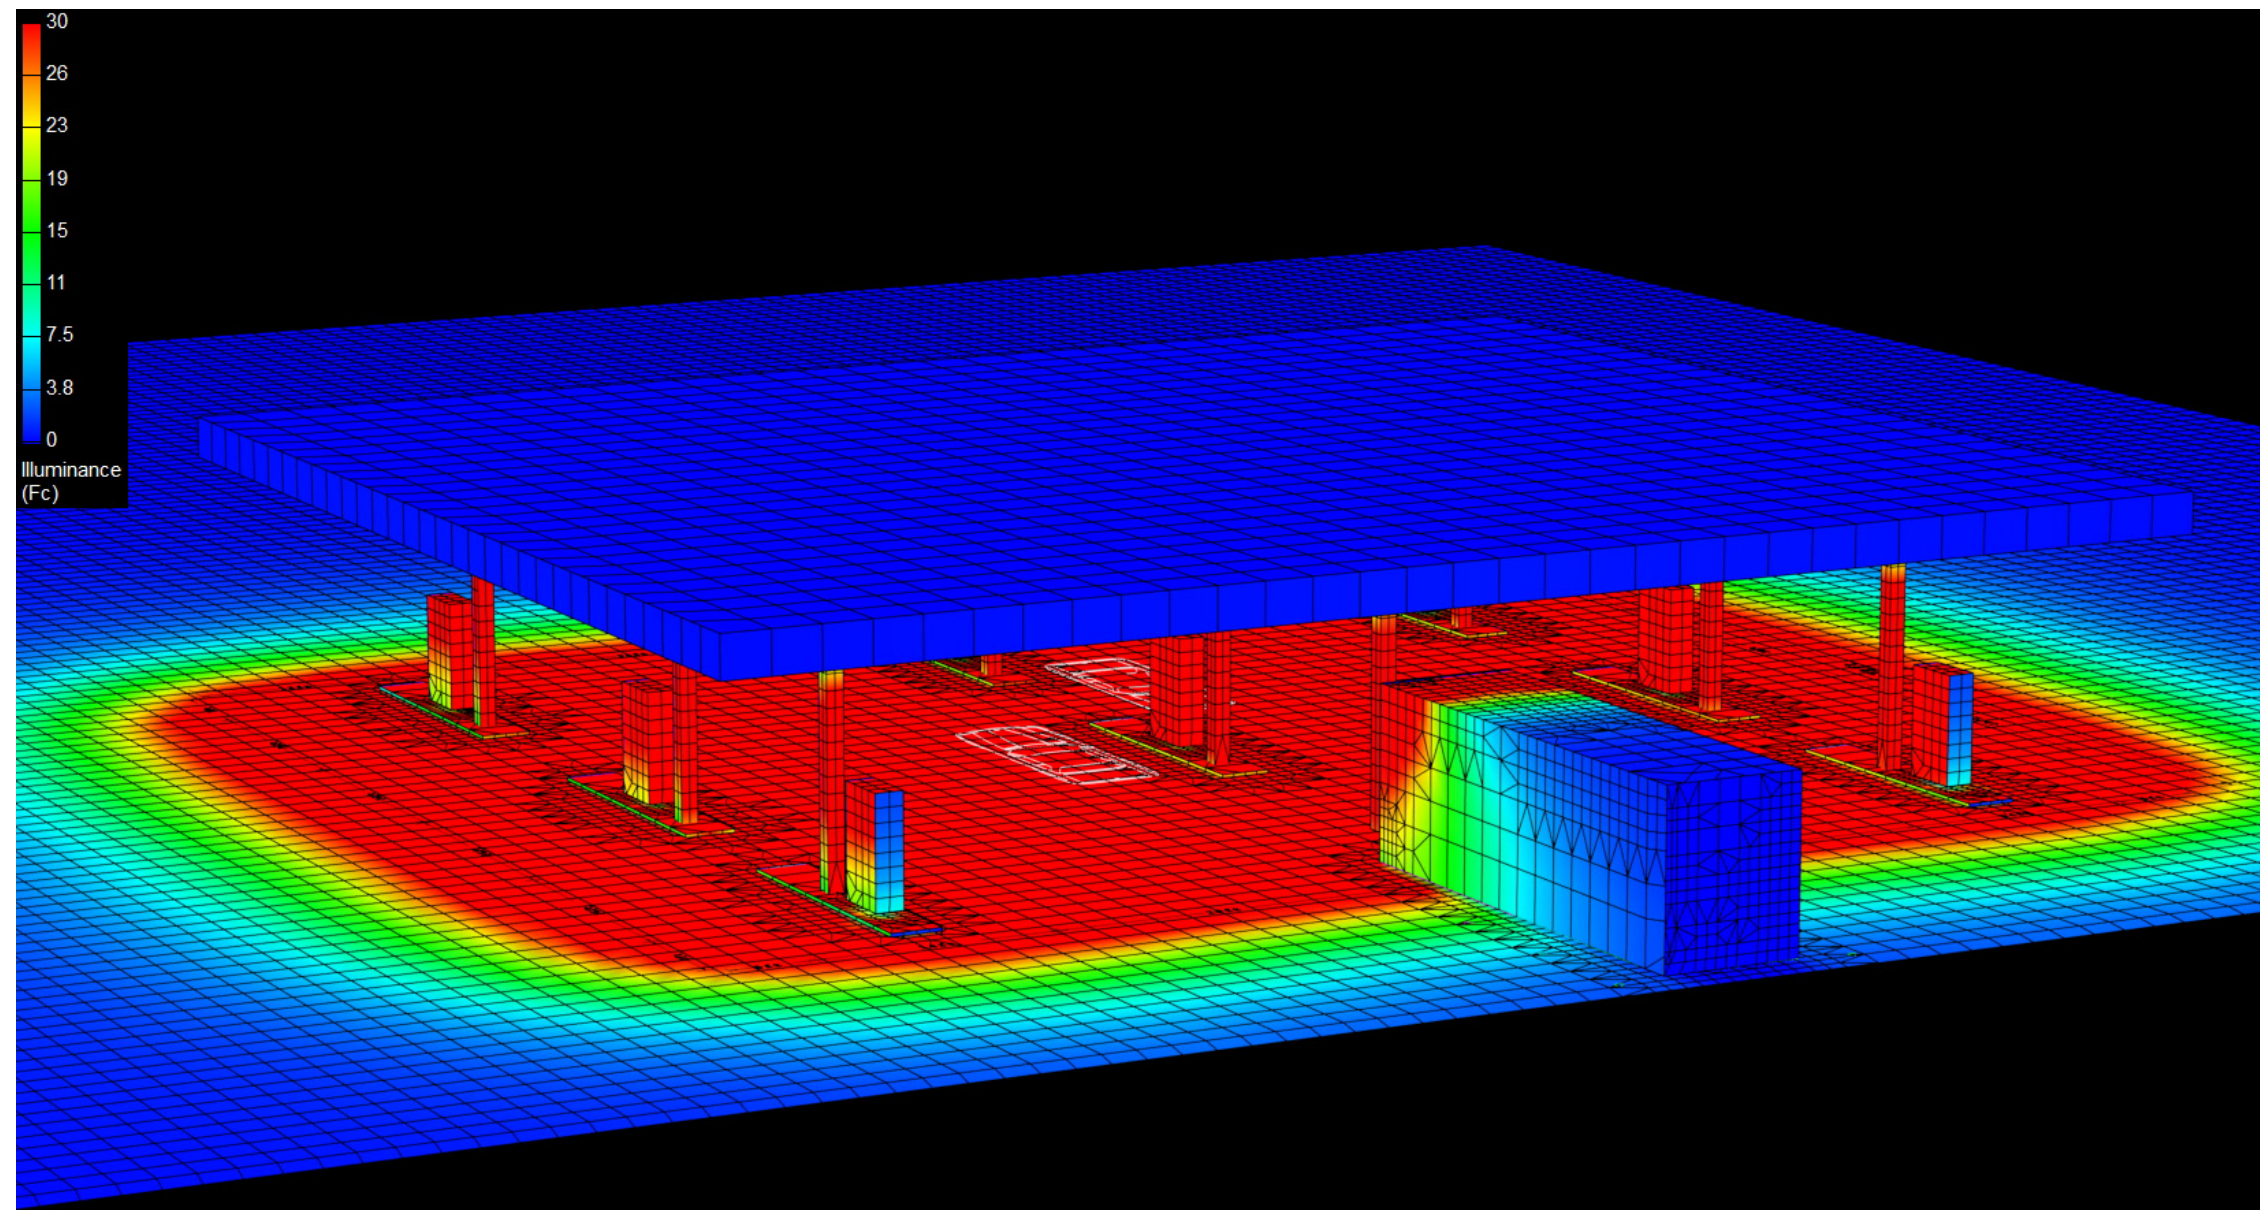

Canopy Style: 3+2+3 w/ Kiosk

Canopy Size: 78' x 92'

Initial Levels at grade and vertically on pumps.

(30) CRUS-SC-VHO-50

Fixture Lumens: 22,696

Fixture Watts: 152

Lumens/Watt: 149

Mounting Height: 15'

Calculation Summary

Canopy Average: 69.67

Pump Average Inner: 43.64


Pump Average Outer: 32.03

Transition Average: N/A

Total Watts: 4560

Watts/sq.ft.: 0.64

Lumens/sq.ft. : 94.8

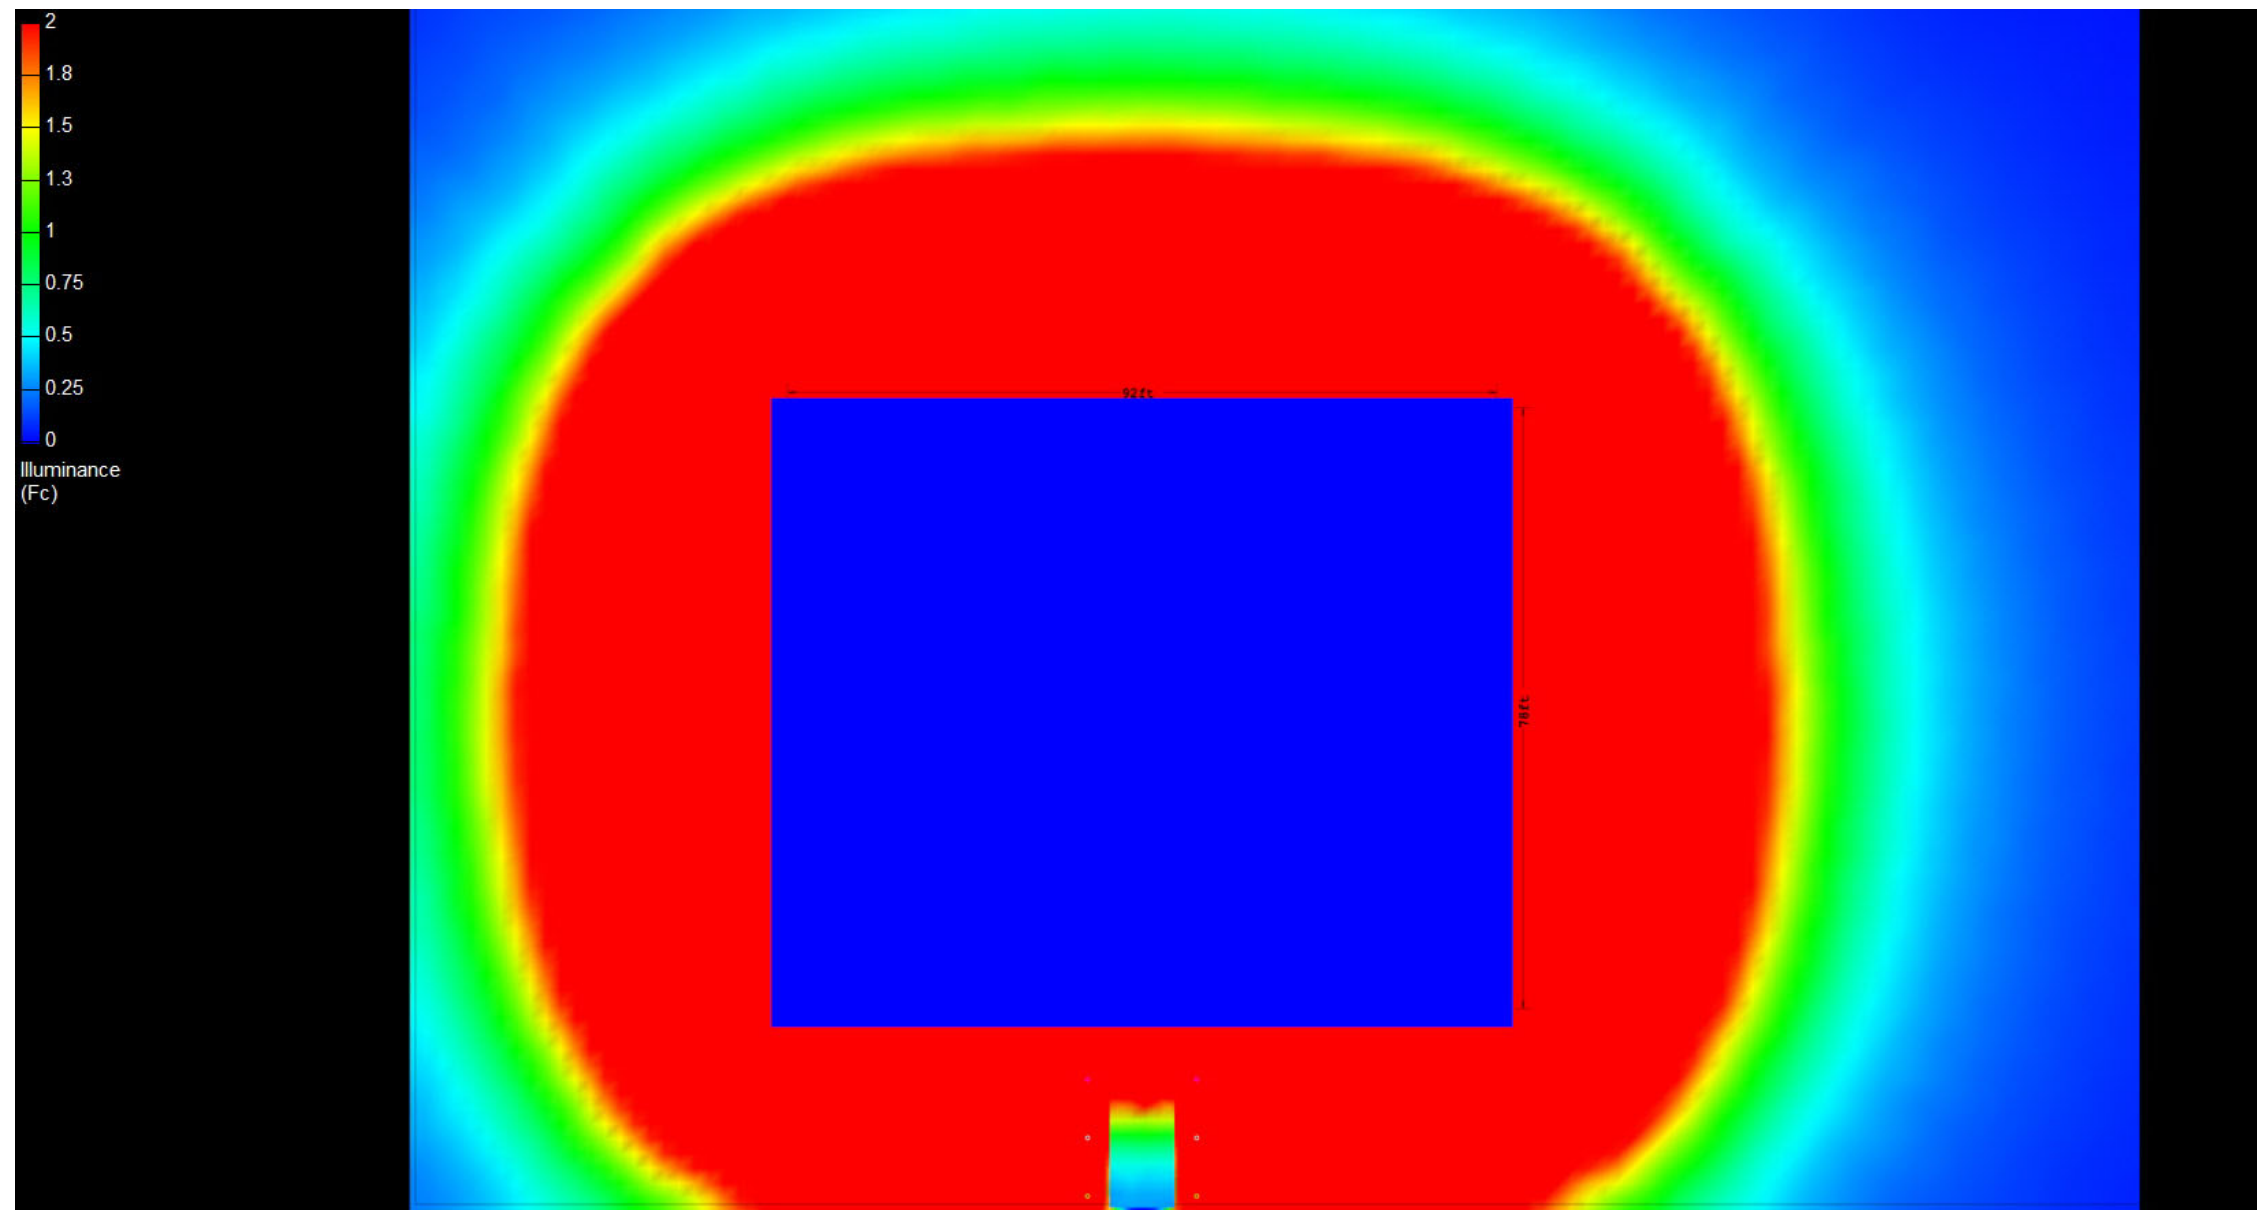

Canopy Style: 3+2+3 w/ Kiosk

Canopy Size: 78' x 92'

Initial Levels at grade and vertically on pumps.

(30) CRUS-SC-VHO-50

Fixture Lumens: 22,696

Fixture Watts: 152

Lumens/Watt: 149

Mounting Height: 15'

Calculation Summary

Canopy Average: 69.67

Pump Average Inner: 43.64

Pump Average Outer: 32.03

Transition Average: N/A

Total Watts: 4560

Watts/sq.ft.: 0.64

Lumens/sq.ft. : 94.8

