

# Canopy Style: 3+2+3 w/ Kiosk

Canopy Size: 78' x 92'

Initial Levels at grade and vertically on pumps.

## (20) CRUS-SC-VHO-50

Fixture Lumens: 22,696

Fixture Watts: 152

Lumens/Watt: 149

Mounting Height: 15'

## Calculation Summary

Canopy Average: 45.11

Pump Average Inner: 21.27


Pump Average Outer: 31.35

Transition Average: N/A

Total Watts: 3040

Watts/sq.ft.: 0.42

Lumens/sq.ft. : 63.2

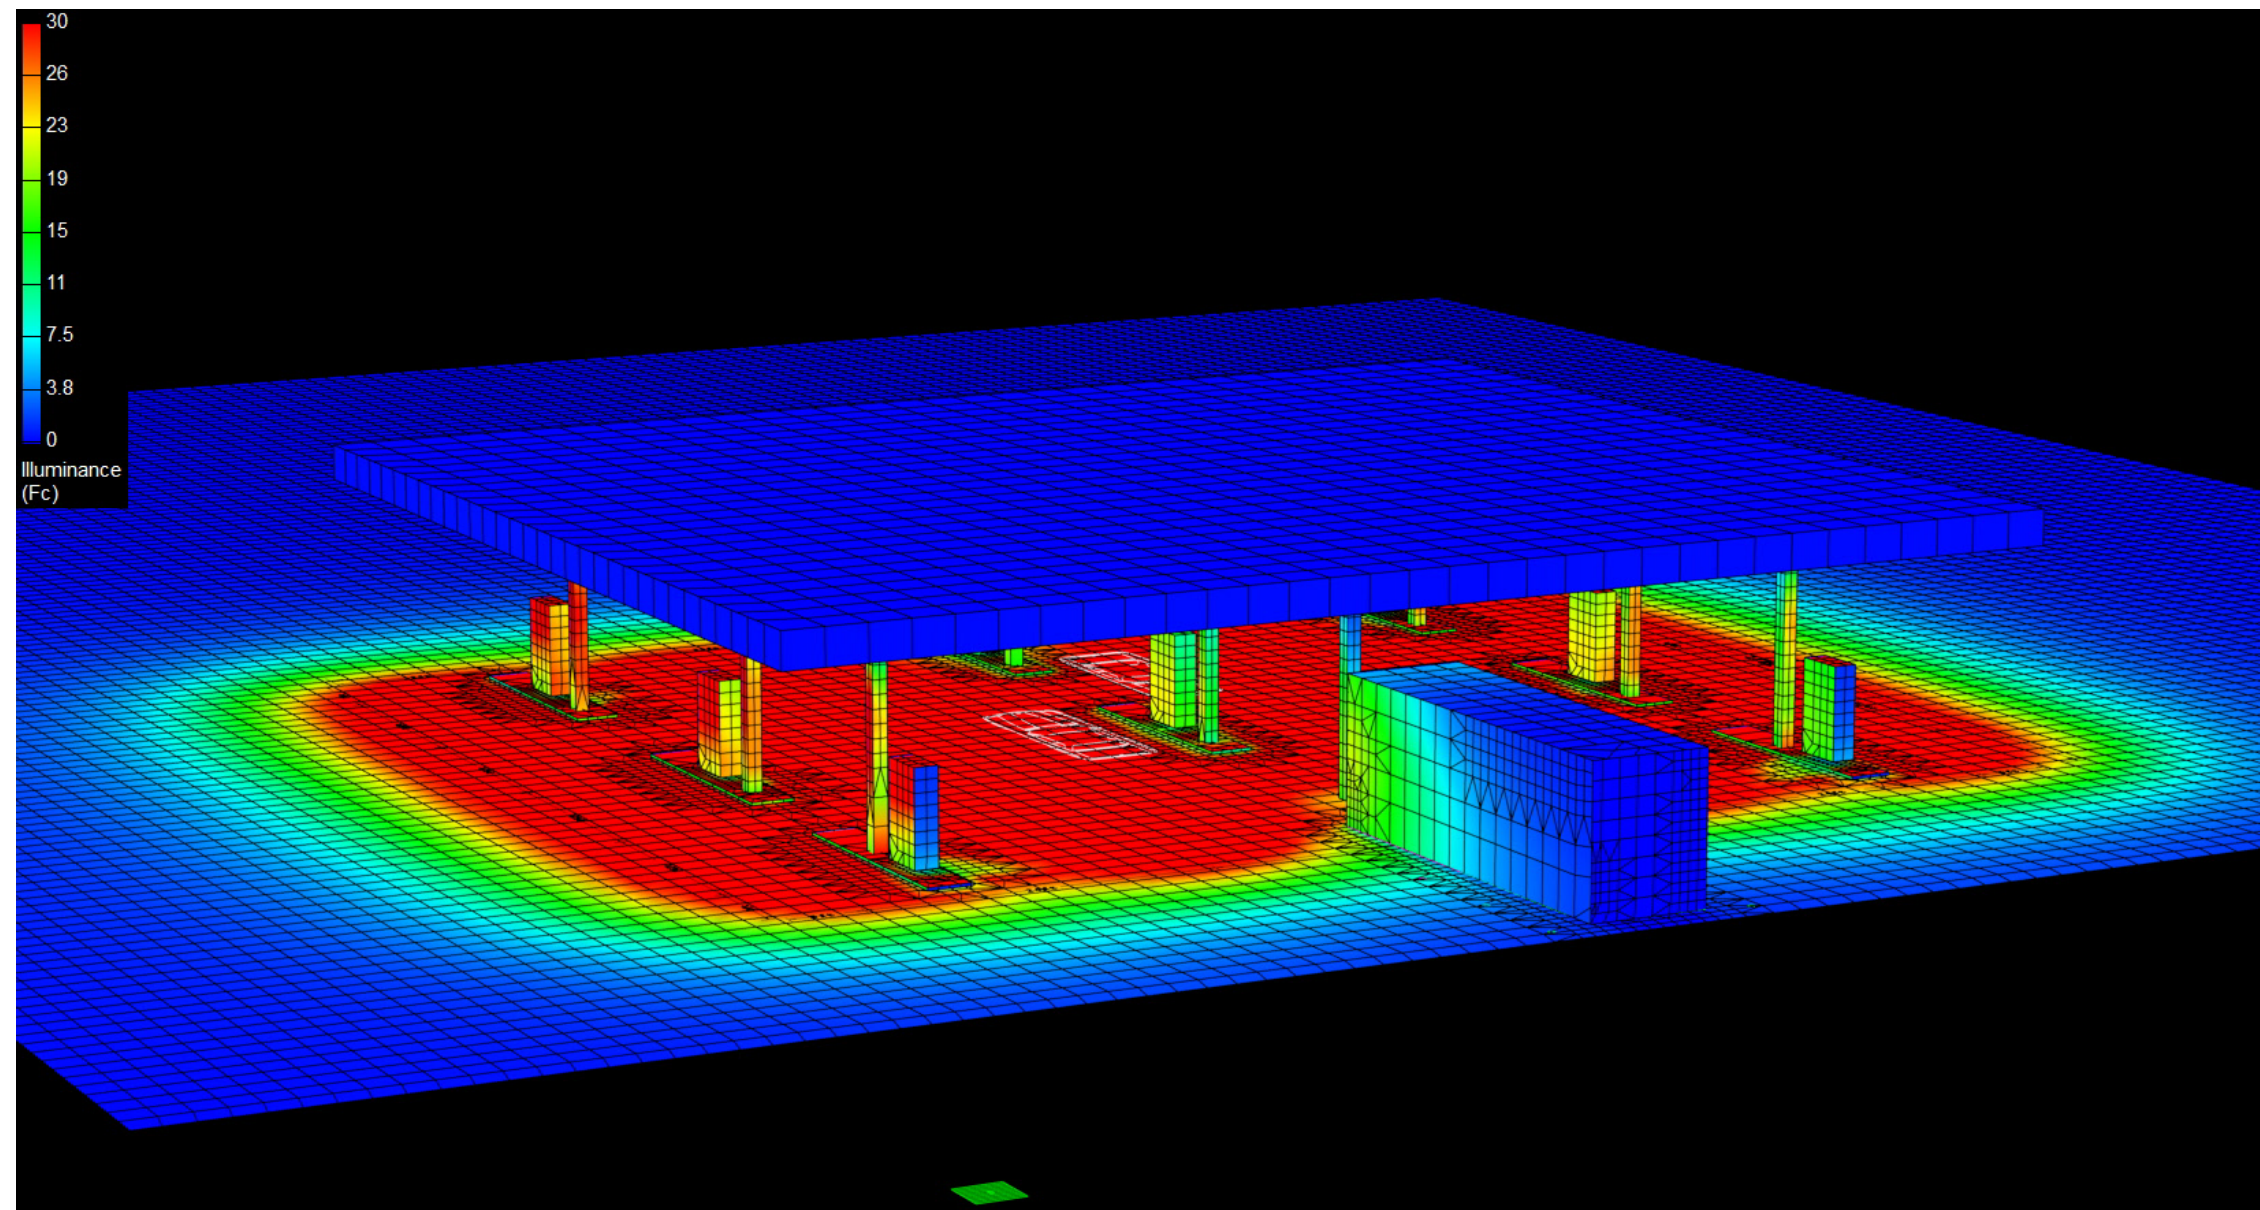

# Canopy Style: 3+2+3 w/ Kiosk

Canopy Size: 78' x 92'

Initial Levels at grade and vertically on pumps.

## (20) CRUS-SC-VHO-50

Fixture Lumens: 22,696

Fixture Watts: 152

Lumens/Watt: 149

Mounting Height: 15'

## Calculation Summary

Canopy Average: 45.11

Pump Average Inner: 21.27


Pump Average Outer: 31.35

Transition Average: N/A

Total Watts: 3040

Watts/sq.ft.: 0.42

Lumens/sq.ft. : 63.2

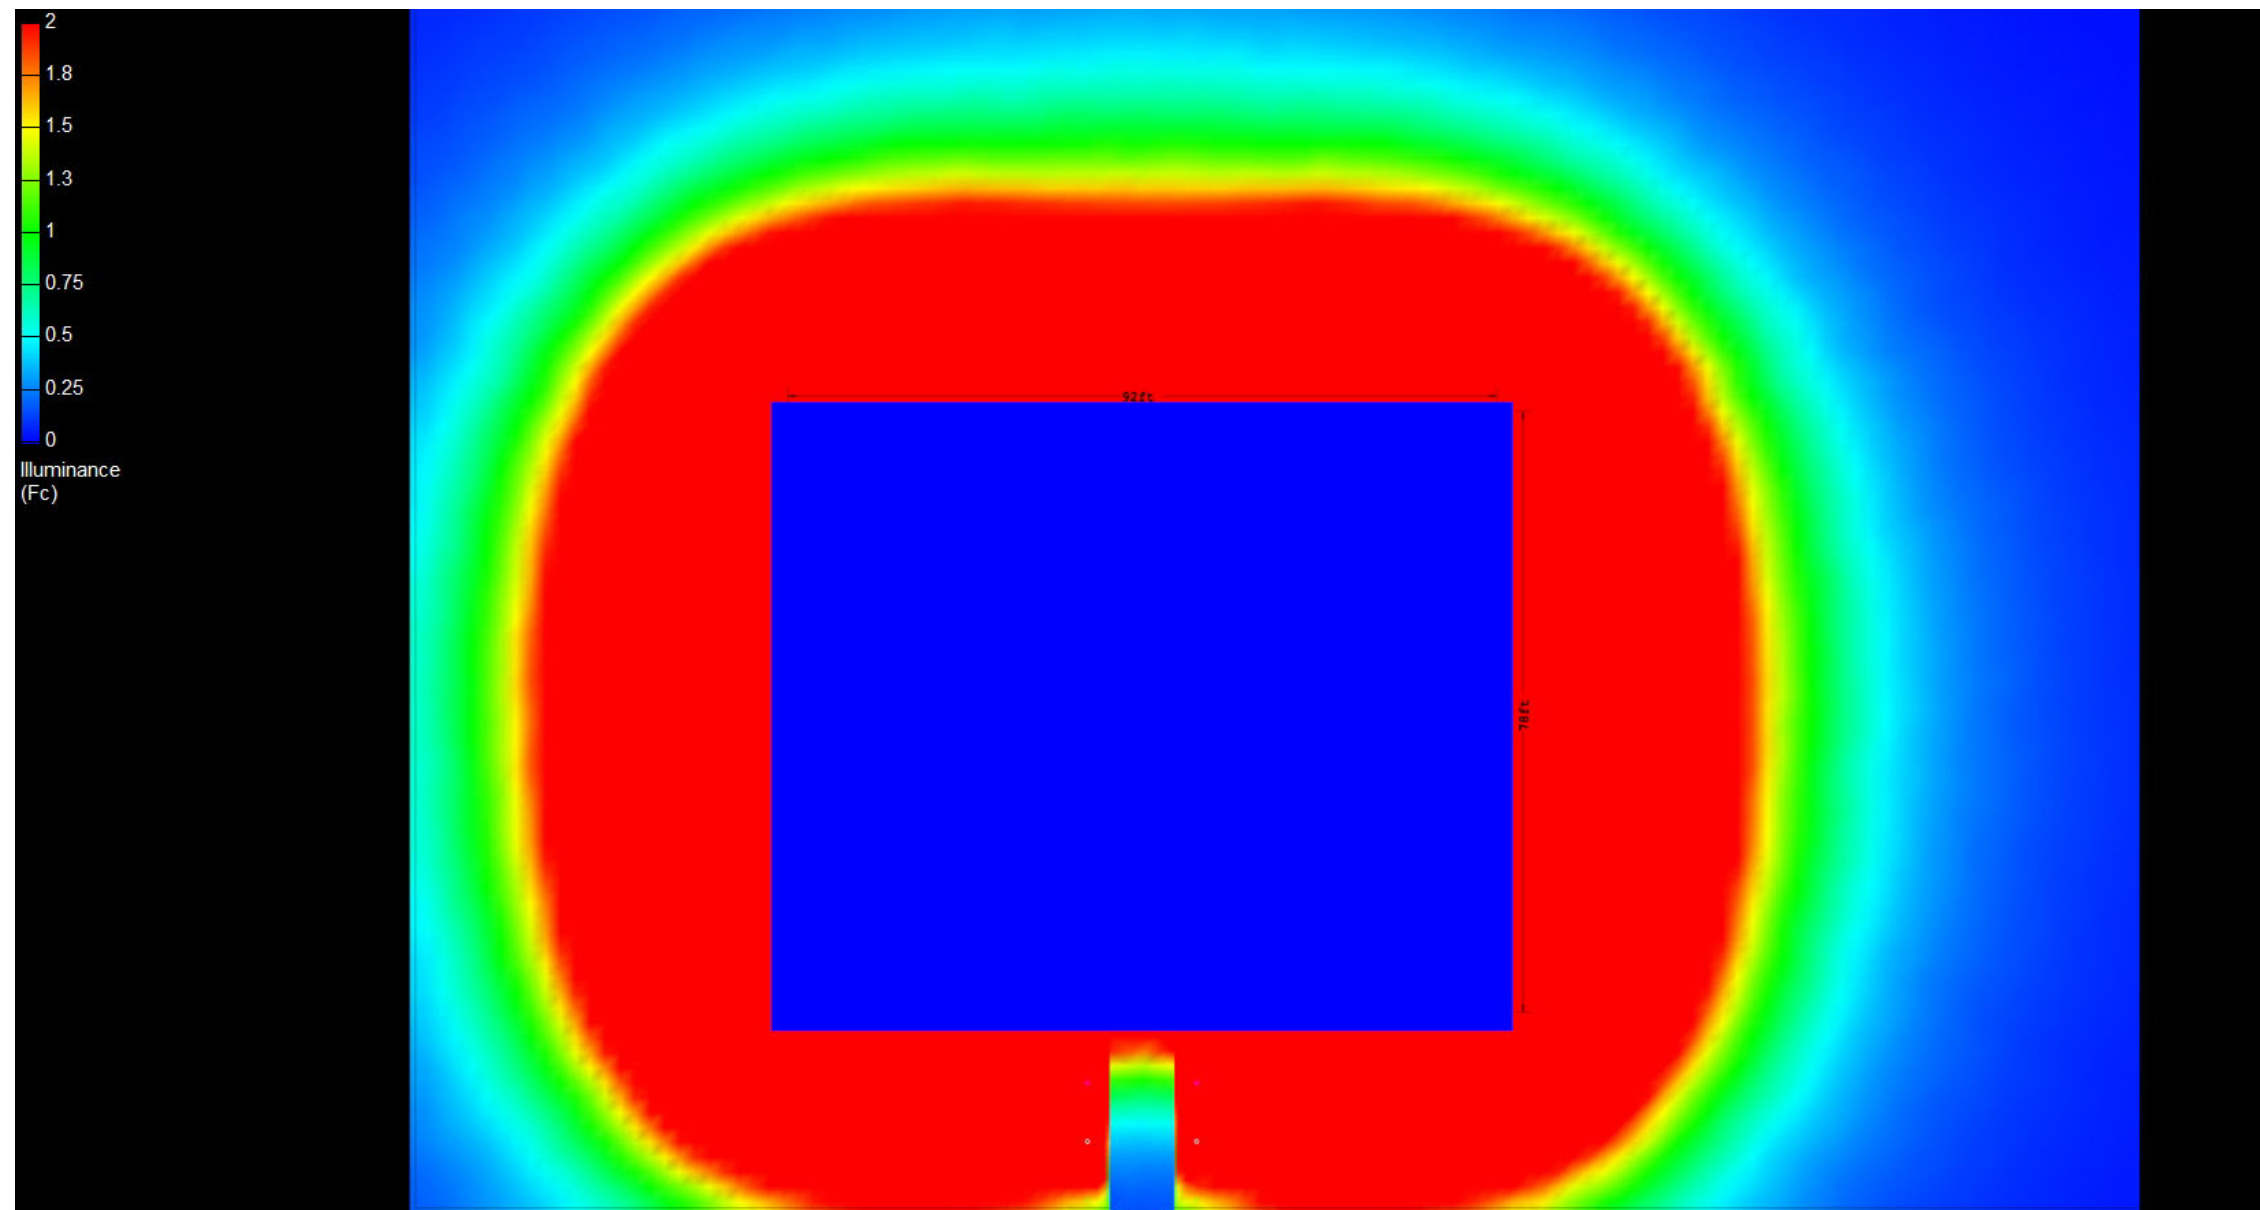

# Canopy Style: 3+2+3 w/ Kiosk

Canopy Size: 78' x 92'

Initial Levels at grade and vertically on pumps.

**(20) CRUS-SC-VHO-50**

Fixture Lumens: 22,696

Fixture Watts: 152

Lumens/Watt: 149

Mounting Height: 15'

## Calculation Summary

Canopy Average: 45.11

Pump Average Inner: 21.27

Pump Average Outer: 31.35

Transition Average: N/A

Total Watts: 3040

Watts/sq.ft.: 0.42

Lumens/sq.ft. : 63.2

