

# Canopy Style: 3+2+3 w/ Kiosk

Canopy Size: 78' x 92'

Initial Levels at grade and vertically on pumps.

## (30) CRUS-SC-VLW-50

Fixture Lumens: 9,364

Fixture Watts: 60

Lumens/Watt: 156

Mounting Height: 15'

## Calculation Summary

Canopy Average: 28.71

Pump Average Inner: 18.02


Pump Average Outer: 13.16

Transition Average: N/A

Total Watts: 1800

Watts/sq.ft.: 0.25

Lumens/sq.ft. : 39.1

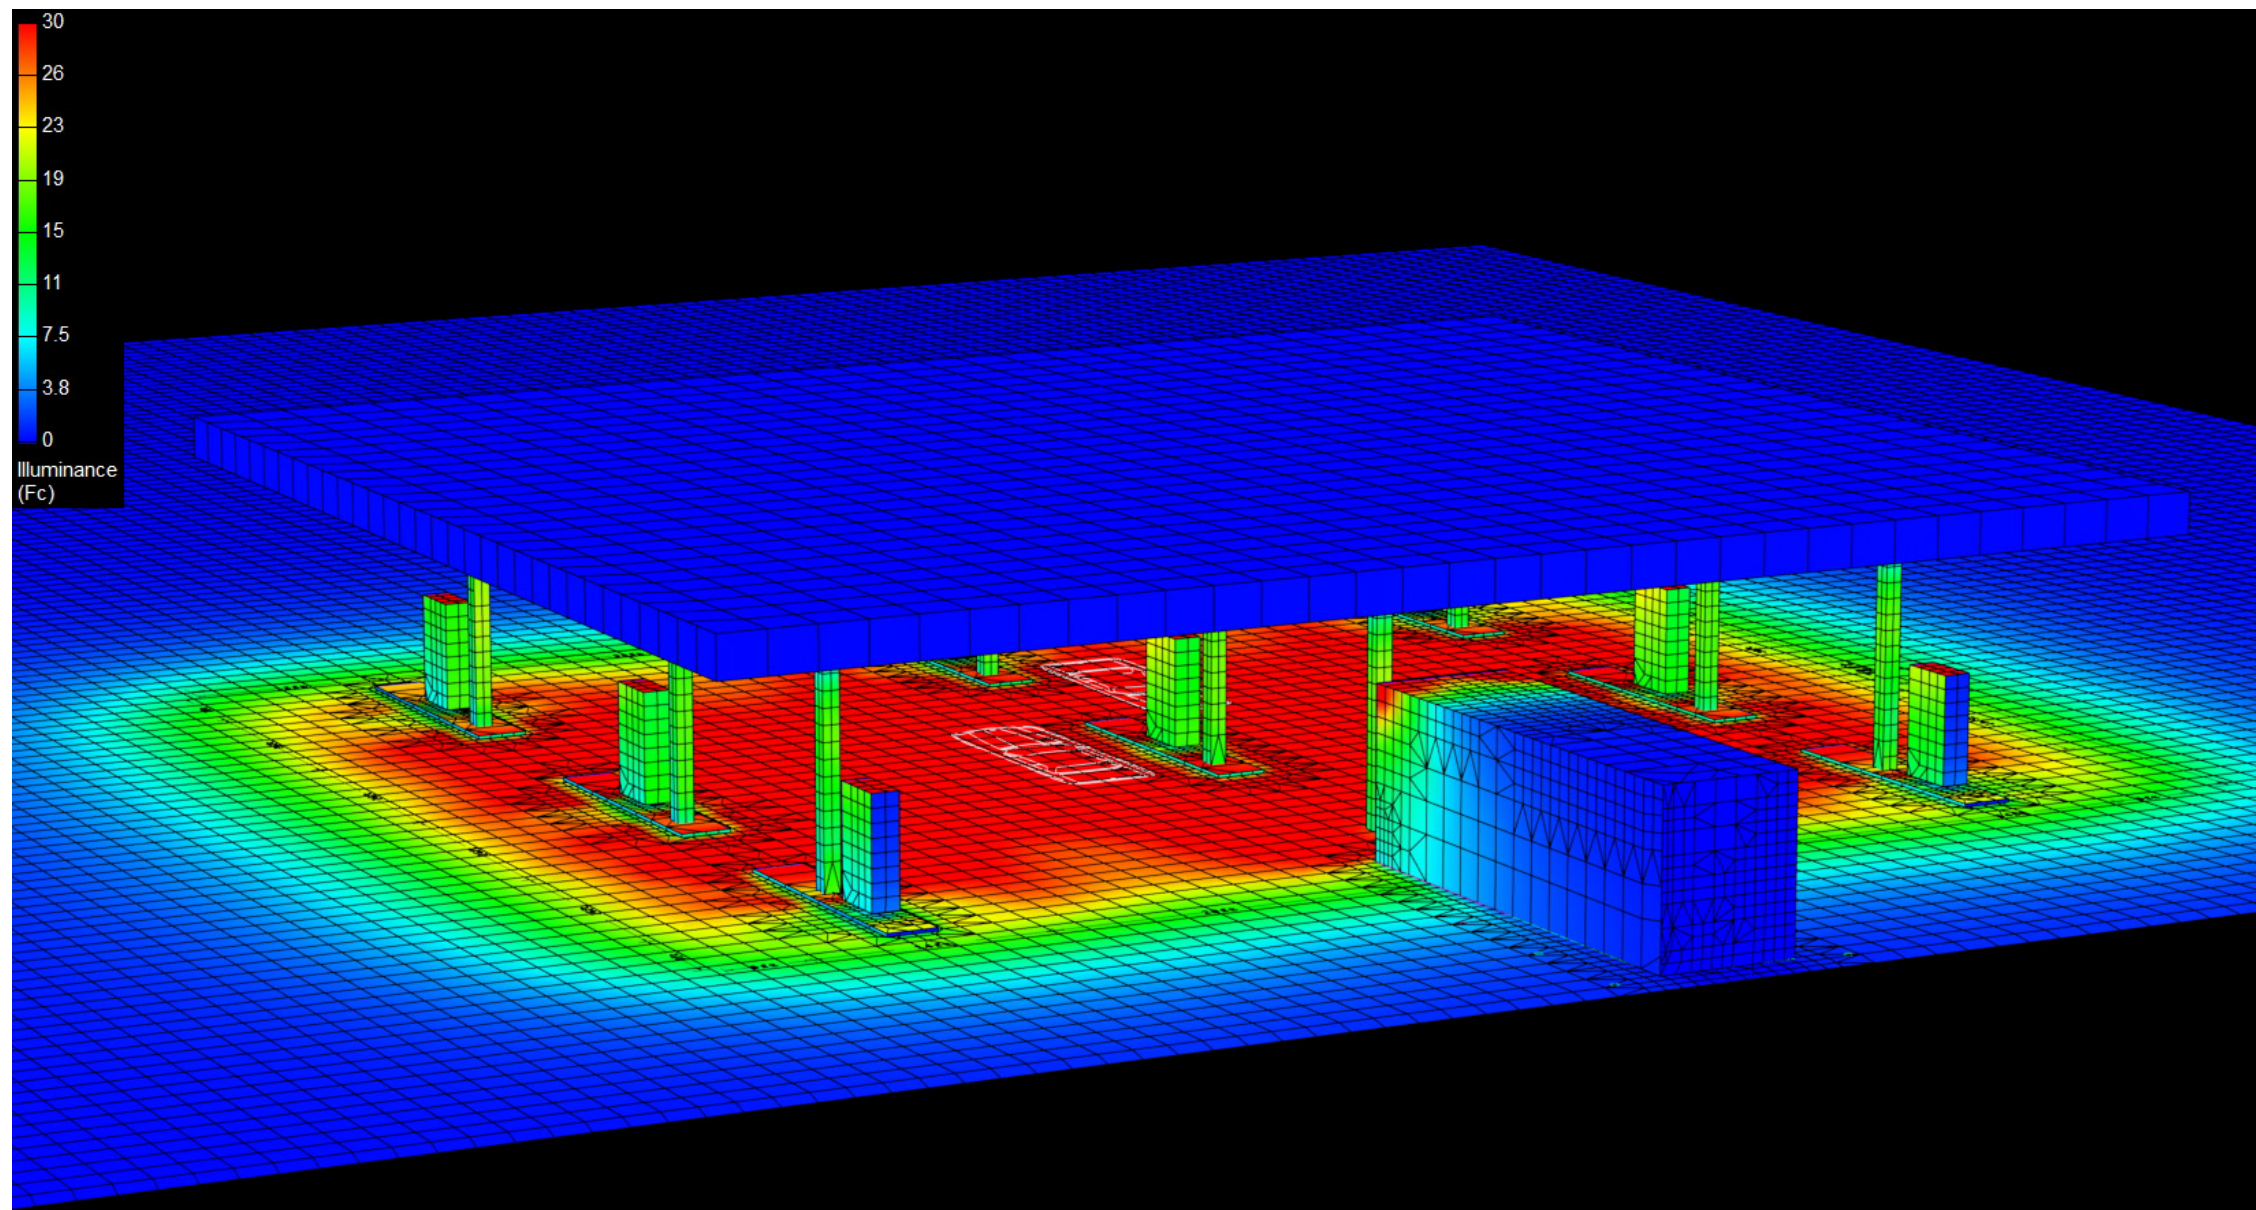

# Canopy Style: 3+2+3 w/ Kiosk

Canopy Size: 78' x 92'

Initial Levels at grade and vertically on pumps.

## (30) CRUS-SC-VLW-50

Fixture Lumens: 9,364

Fixture Watts: 60

Lumens/Watt: 156

Mounting Height: 15'

## Calculation Summary

Canopy Average: 28.71

Pump Average Inner: 18.02


Pump Average Outer: 13.16

Transition Average: N/A

Total Watts: 1800

Watts/sq.ft.: 0.25

Lumens/sq.ft. : 39.1

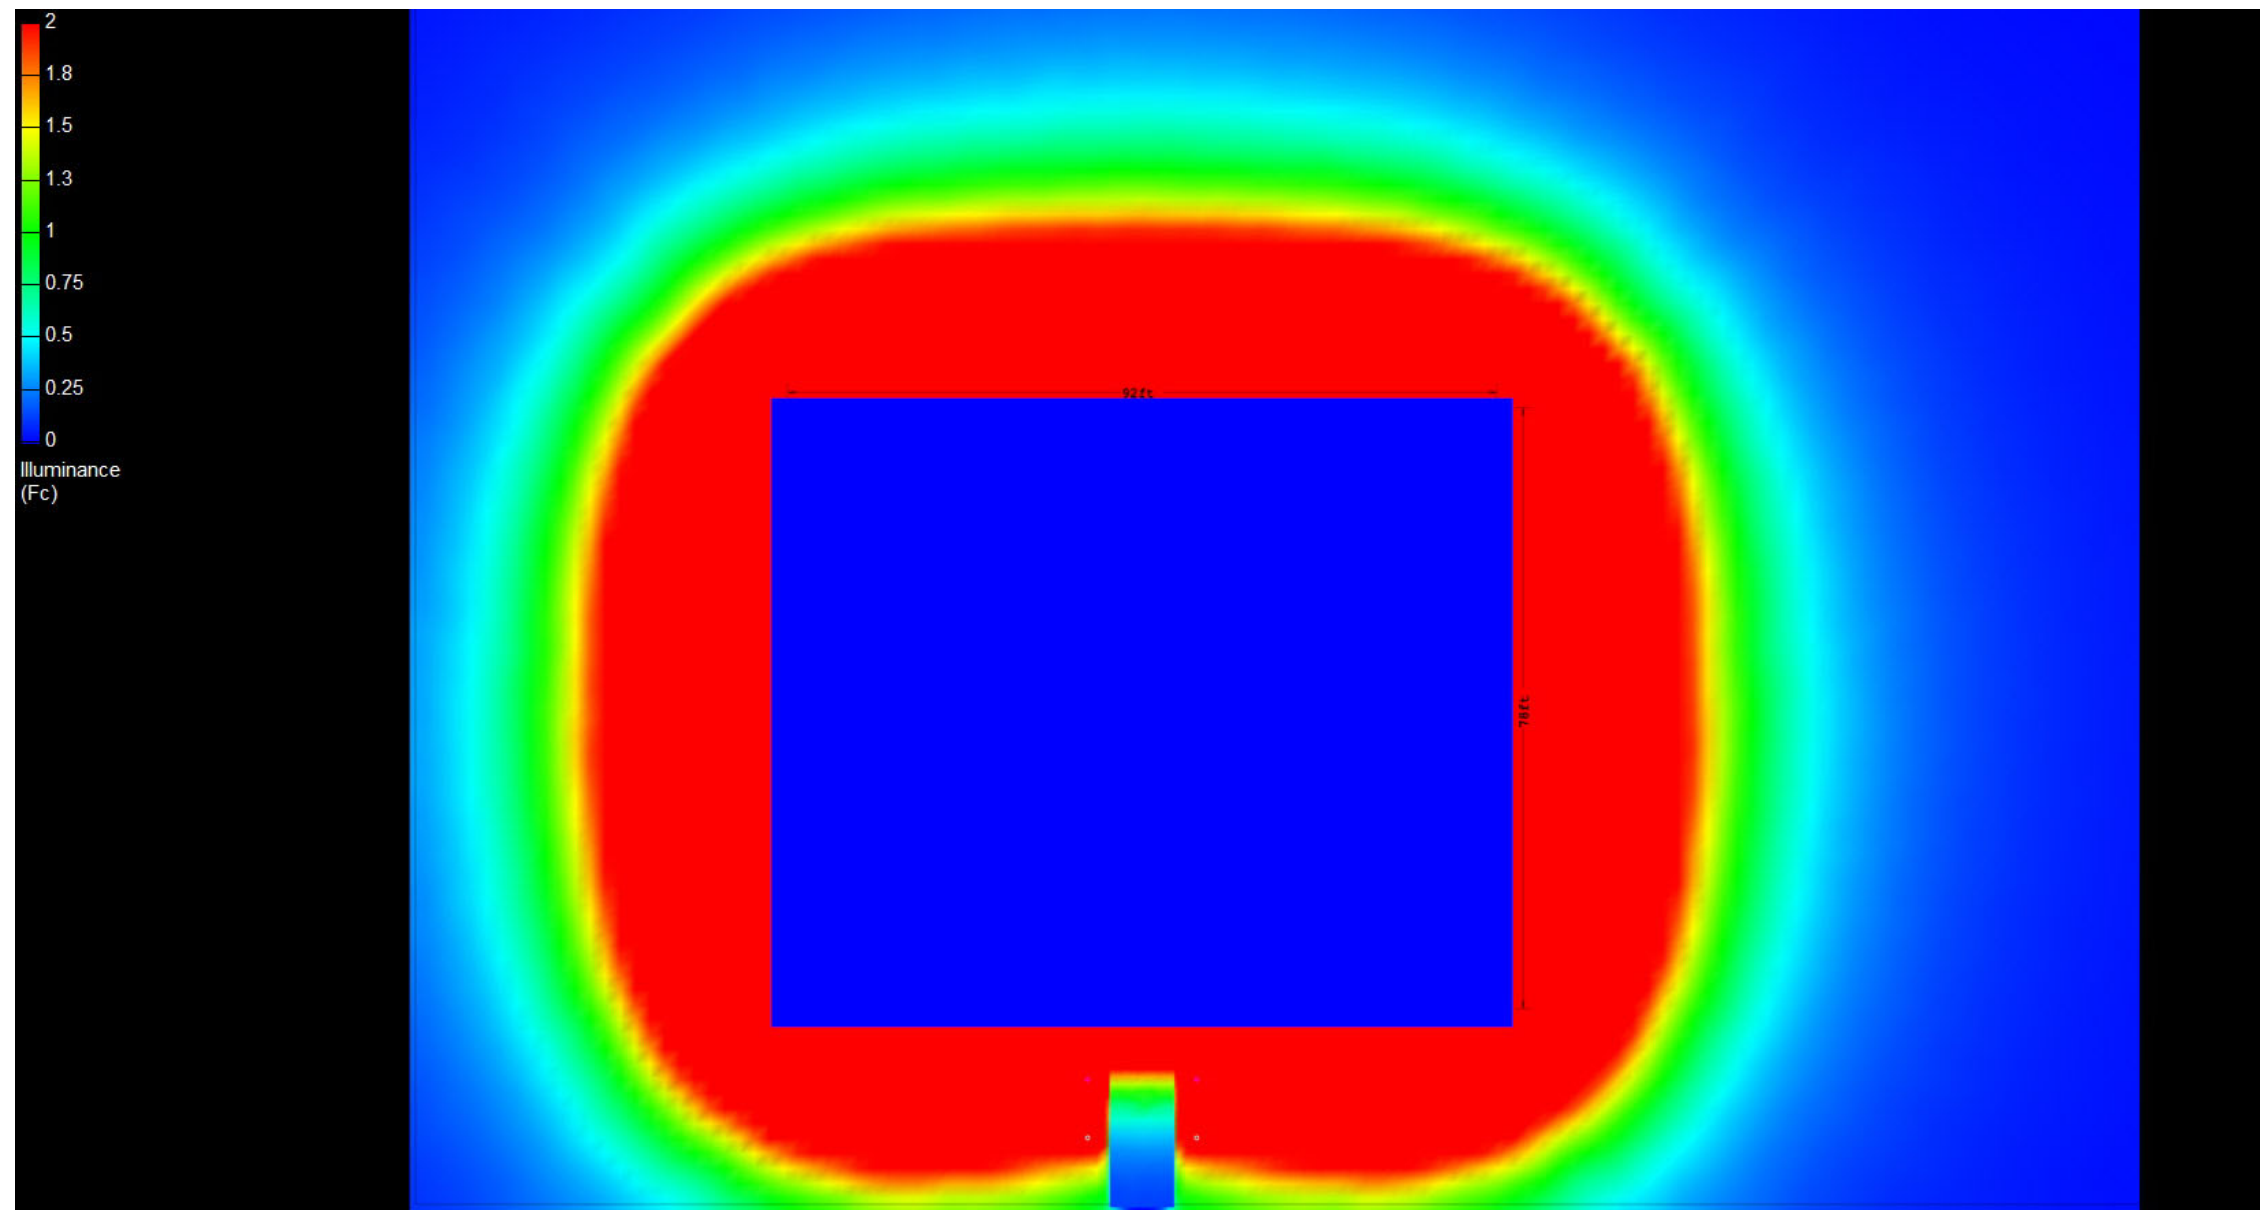

# Canopy Style: 3+2+3 w/ Kiosk

Canopy Size: 78' x 92'

Initial Levels at grade and vertically on pumps.

**(30) CRUS-SC-VLW-50**

Fixture Lumens: 9,364

Fixture Watts: 60

Lumens/Watt: 156

Mounting Height: 15'

## Calculation Summary

Canopy Average: 28.71

Pump Average Inner: 18.02

Pump Average Outer: 13.16

Transition Average: N/A

Total Watts: 1800

Watts/sq.ft.: 0.25

Lumens/sq.ft. : 39.1

