

Canopy Style: 3 x 2 Stacked

Canopy Size: 45' x 86'

Initial Levels at grade and vertically on pumps.

(18) CRUS-SC-LW-50

Fixture Lumens: 11,148

Fixture Watts: 73

Lumens/Watt: 153

Mounting Height: 15'

Calculation Summary

Canopy Average: 30.54

Pump Average Inner: 16.55


Pump Average Outer: 12.53

Transition Average: 3.31

Total Watts: 1314

Watts/sq.ft.: 0.34

Lumens/sq.ft. : 51.9

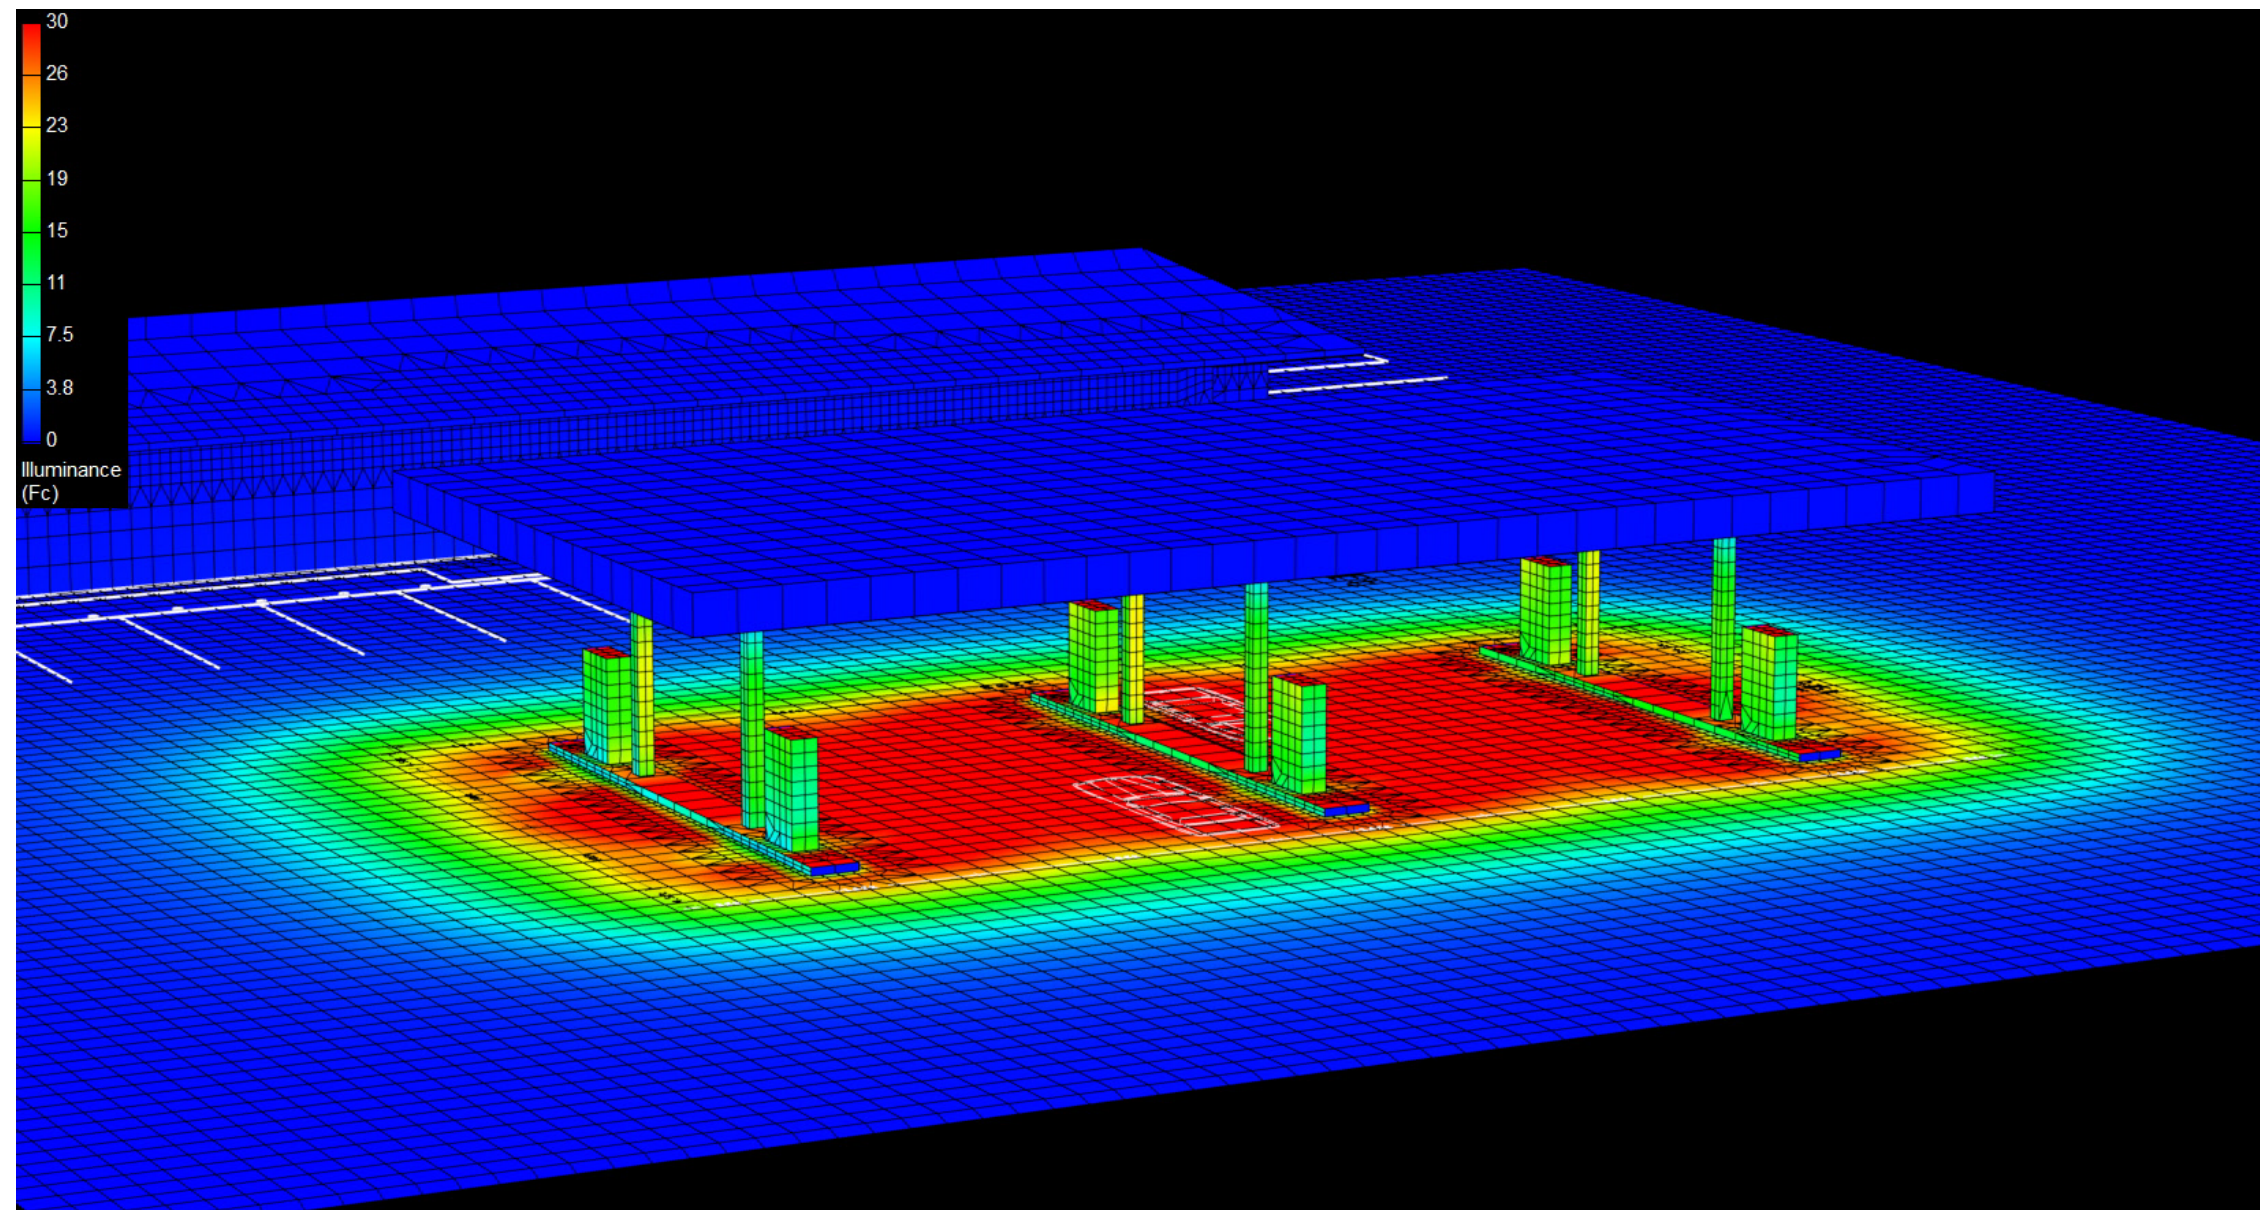

Canopy Style: 3 x 2 Stacked

Canopy Size: 45' x 86'

Initial Levels at grade and vertically on pumps.

(18) CRUS-SC-LW-50

Fixture Lumens: 11,148

Fixture Watts: 73

Lumens/Watt: 153

Mounting Height: 15'

Calculation Summary

Canopy Average: 30.54

Pump Average Inner: 16.55


Pump Average Outer: 12.53

Transition Average: 3.31

Total Watts: 1314

Watts/sq.ft.: 0.34

Lumens/sq.ft. : 51.9

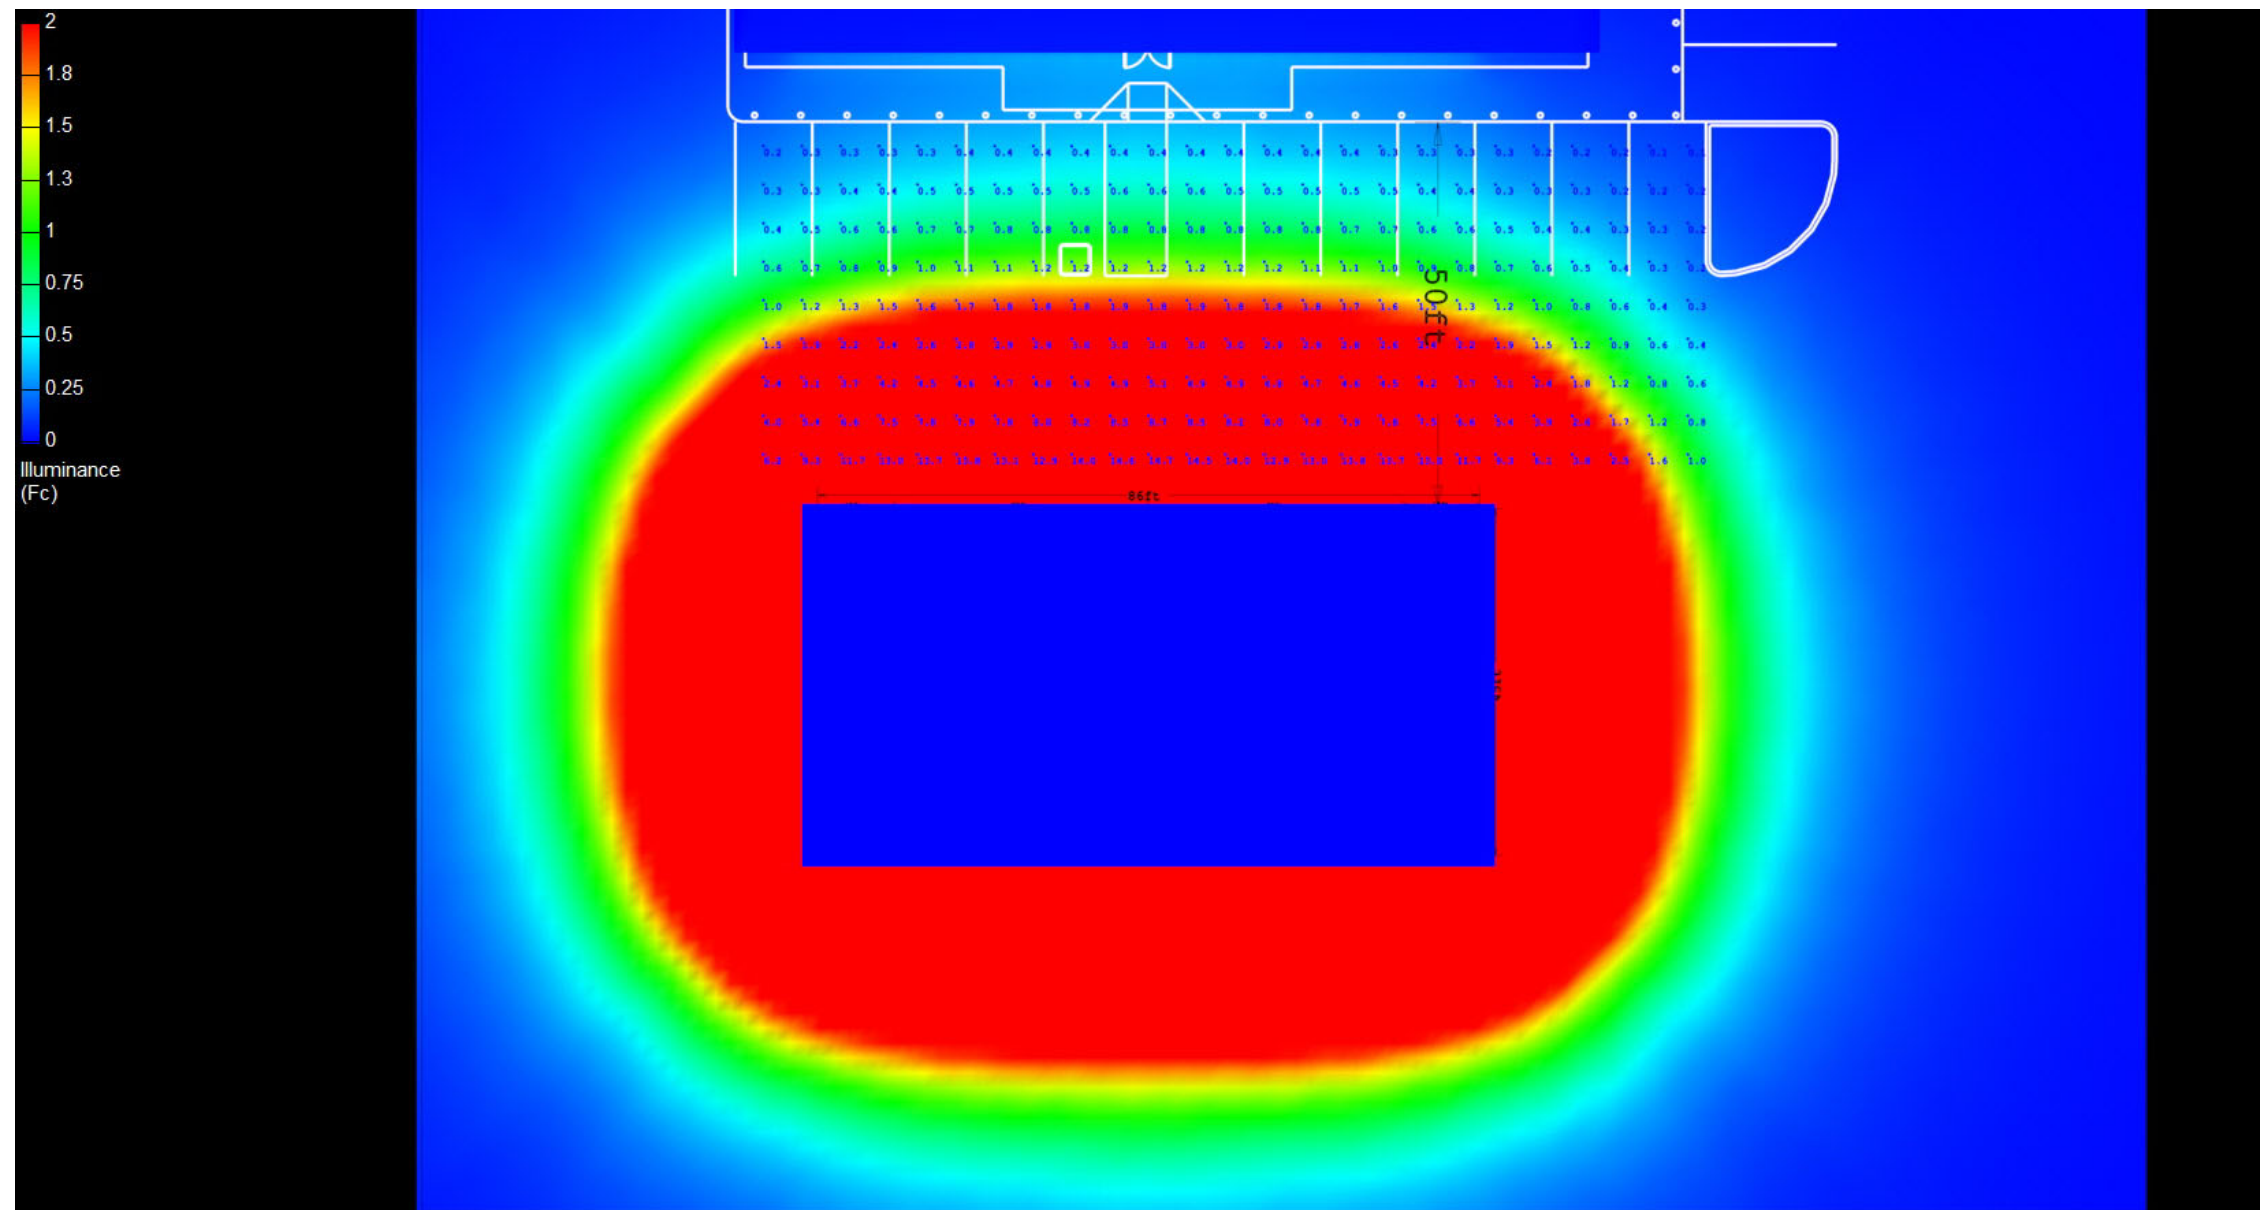

Canopy Style: 3 x 2 Stacked

Canopy Size: 45' x 86'

Initial Levels at grade and vertically on pumps.

(18) CRUS-SC-LW-50

Fixture Lumens: 11,148

Fixture Watts: 73

Lumens/Watt: 153

Mounting Height: 15'

Calculation Summary

Canopy Average: 30.54

Pump Average Inner: 16.55

Pump Average Outer: 12.53

Transition Average: 3.31

Total Watts: 1314

Watts/sq.ft.: 0.34

Lumens/sq.ft. : 51.9

