

Canopy Style: 3 x 2 Stacked

Canopy Size: 45' x 86'

Initial Levels at grade and vertically on pumps.

(18) CRUS-SC-VHO-50

Fixture Lumens: 22,696

Fixture Watts: 152

Lumens/Watt: 149

Mounting Height: 15'

Calculation Summary

Canopy Average: 62.27

Pump Average Inner: 33.66


Pump Average Outer: 25.60

Transition Average: 6.01

Total Watts: 3870

Watts/sq.ft.: 0.71

Lumens/sq.ft. : 105.6

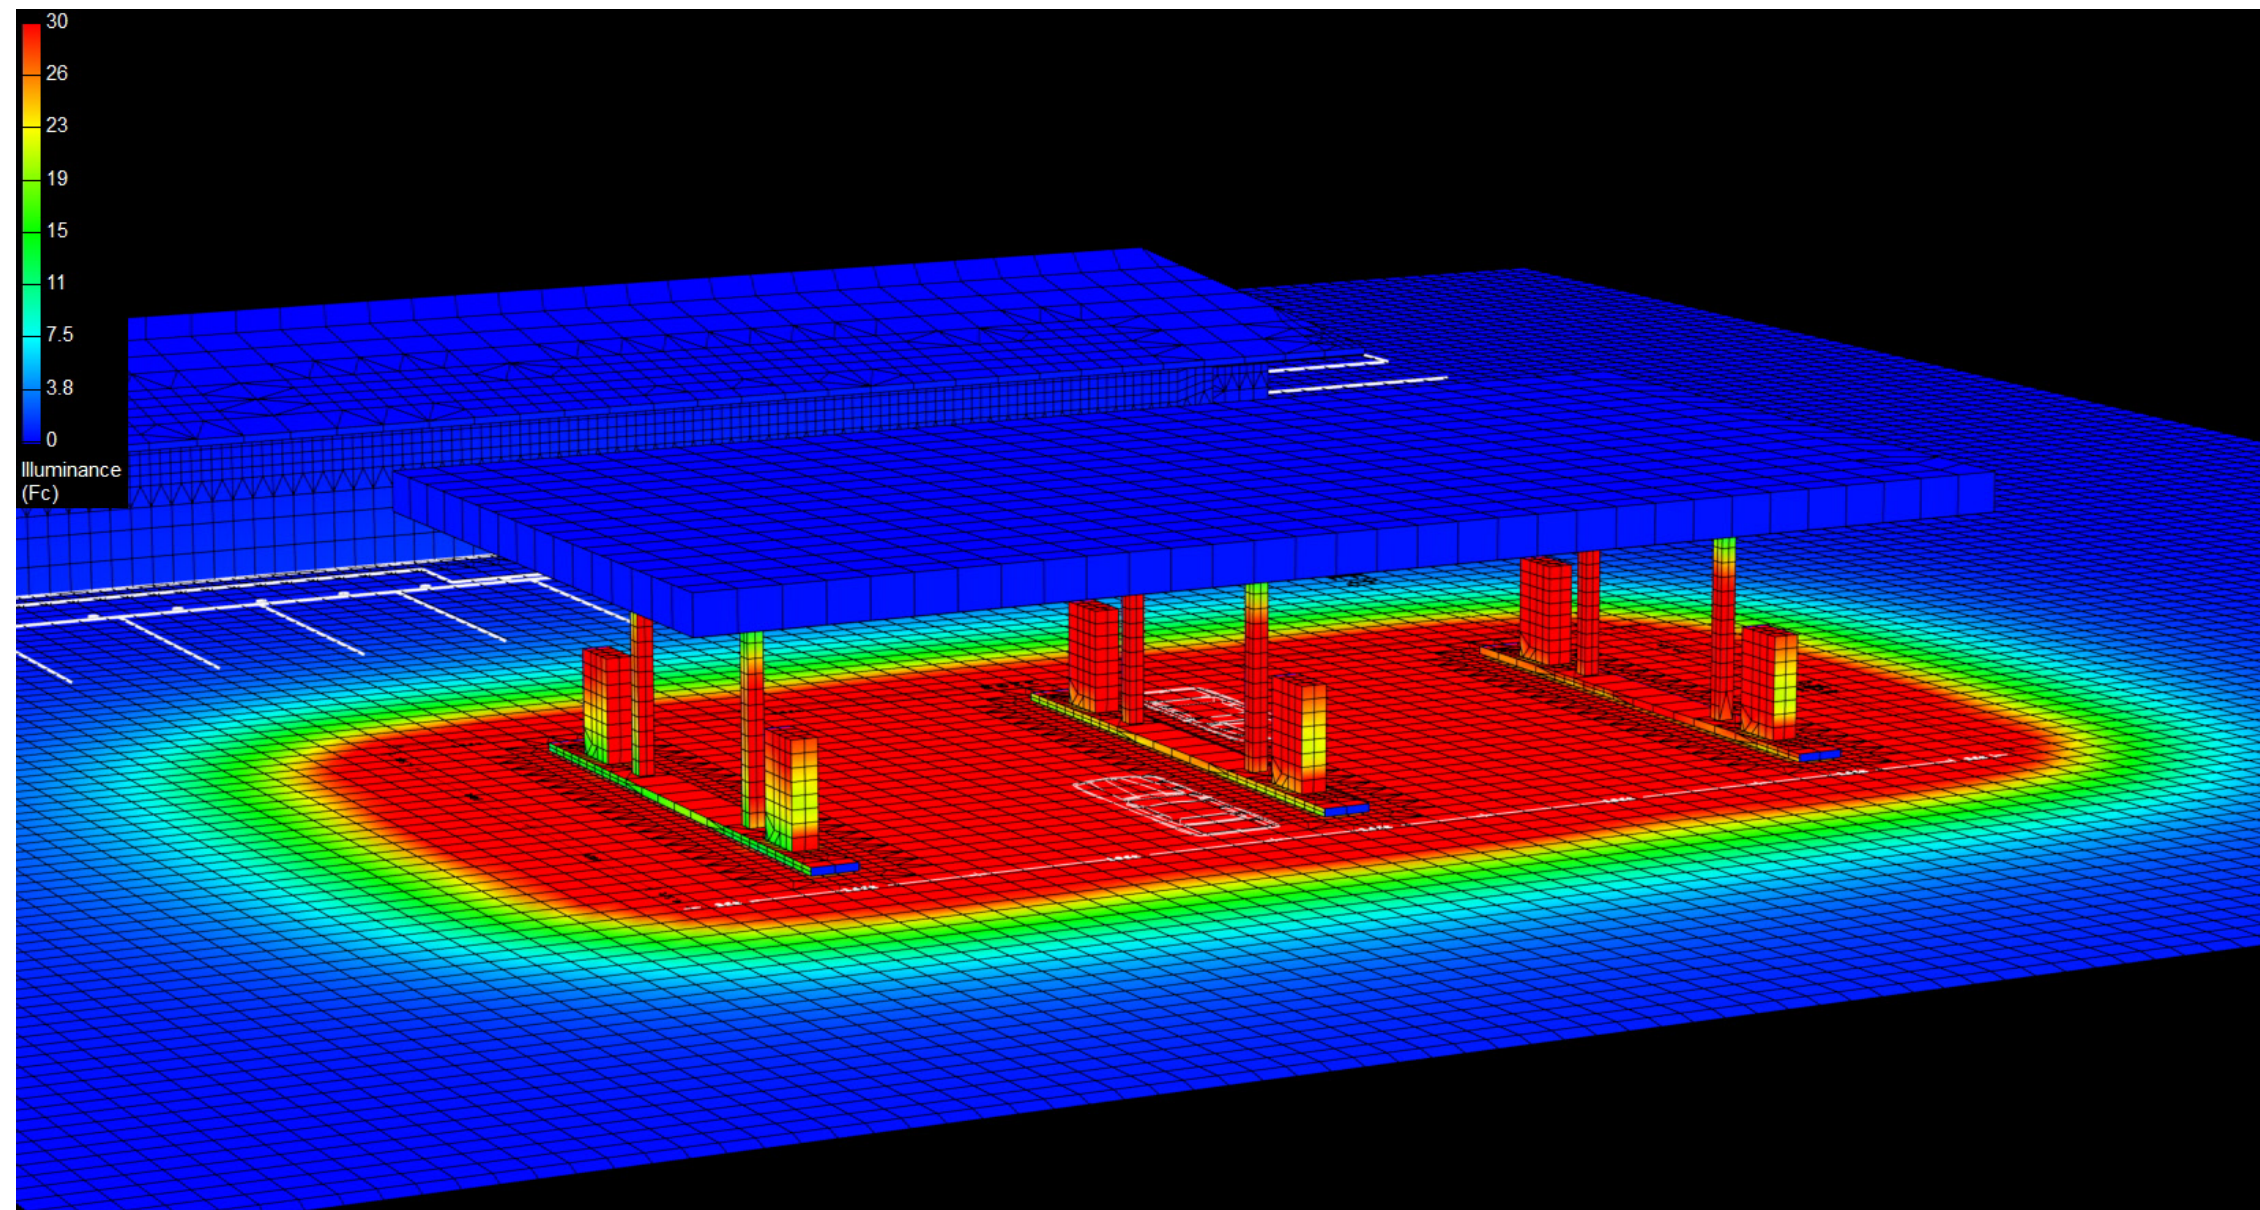

Canopy Style: 3 x 2 Stacked

Canopy Size: 45' x 86'

Initial Levels at grade and vertically on pumps.

(18) CRUS-SC-VHO-50

Fixture Lumens: 22,696

Fixture Watts: 152

Lumens/Watt: 149

Mounting Height: 15'

Calculation Summary

Canopy Average: 62.27

Pump Average Inner: 33.66


Pump Average Outer: 25.60

Transition Average: 6.01

Total Watts: 3870

Watts/sq.ft.: 0.71

Lumens/sq.ft. : 105.6

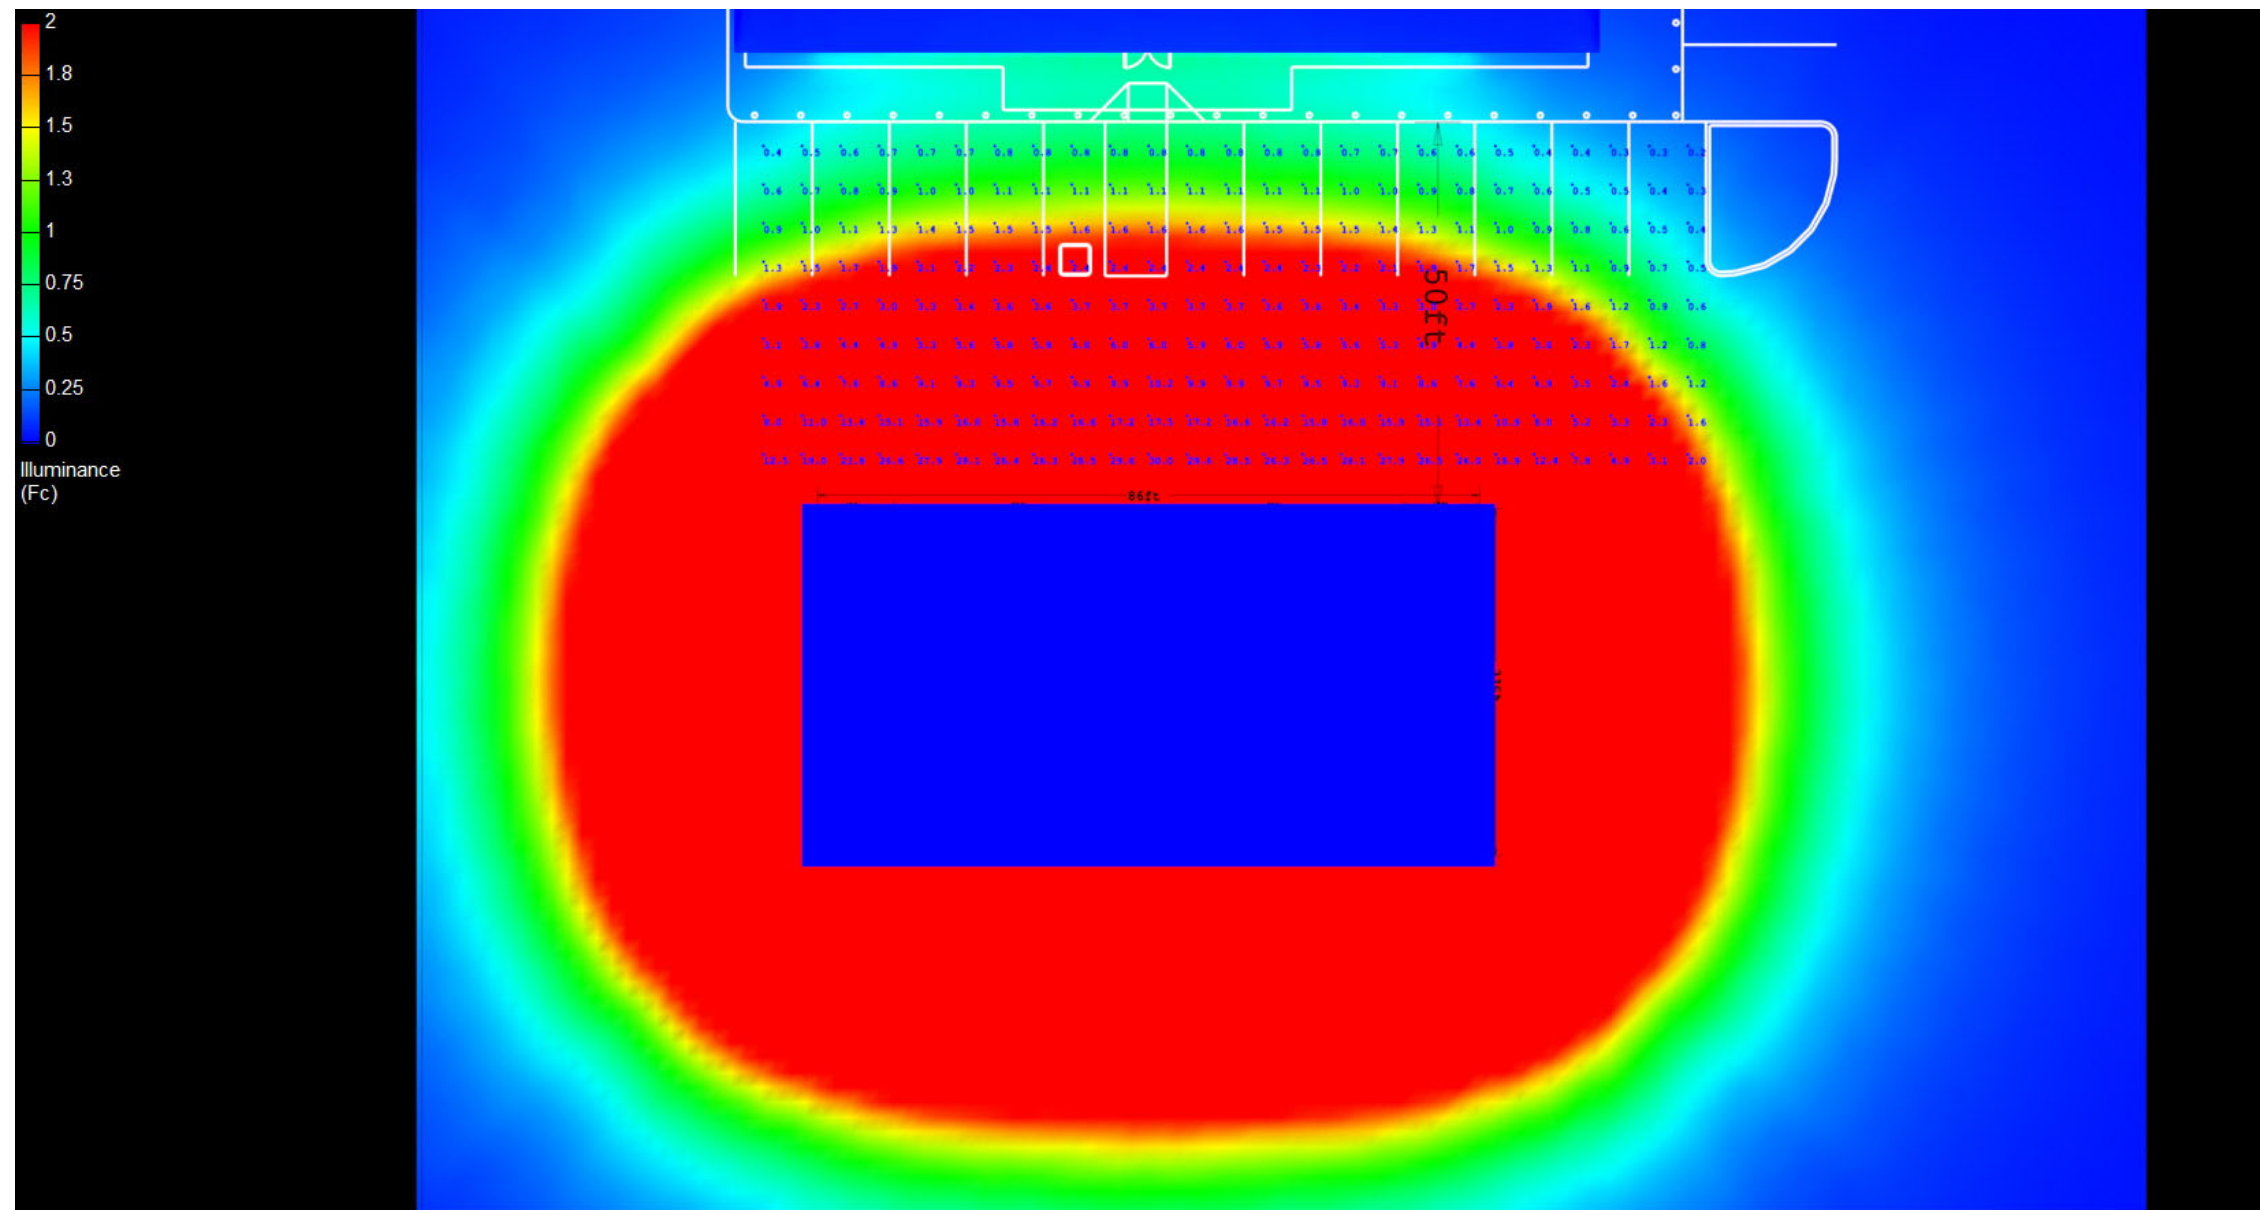

Canopy Style: 3 x 2 Stacked

Canopy Size: 45' x 86'

Initial Levels at grade and vertically on pumps.

(18) CRUS-SC-VHO-50

Fixture Lumens: 22,696

Fixture Watts: 152

Lumens/Watt: 149

Mounting Height: 15'

Calculation Summary

Canopy Average: 62.27

Pump Average Inner: 33.66

Pump Average Outer: 25.60

Transition Average: 6.01

Total Watts: 3870

Watts/sq.ft.: 0.71

Lumens/sq.ft. : 105.6

