

Canopy Style: 3 x 2 Stacked

Canopy Size: 45' x 86'

Initial Levels at grade and vertically on pumps.

(12) CRUS-SC-VHO-50

Fixture Lumens: 22,696

Fixture Watts: 152

Lumens/Watt: 149

Mounting Height: 15'

Calculation Summary

Canopy Average: 39.54

Pump Average Inner: 17.09


Pump Average Outer: 25.00

Transition Average: 3.95

Total Watts: 1824

Watts/sq.ft.: 0.47

Lumens/sq.ft. : 70.4

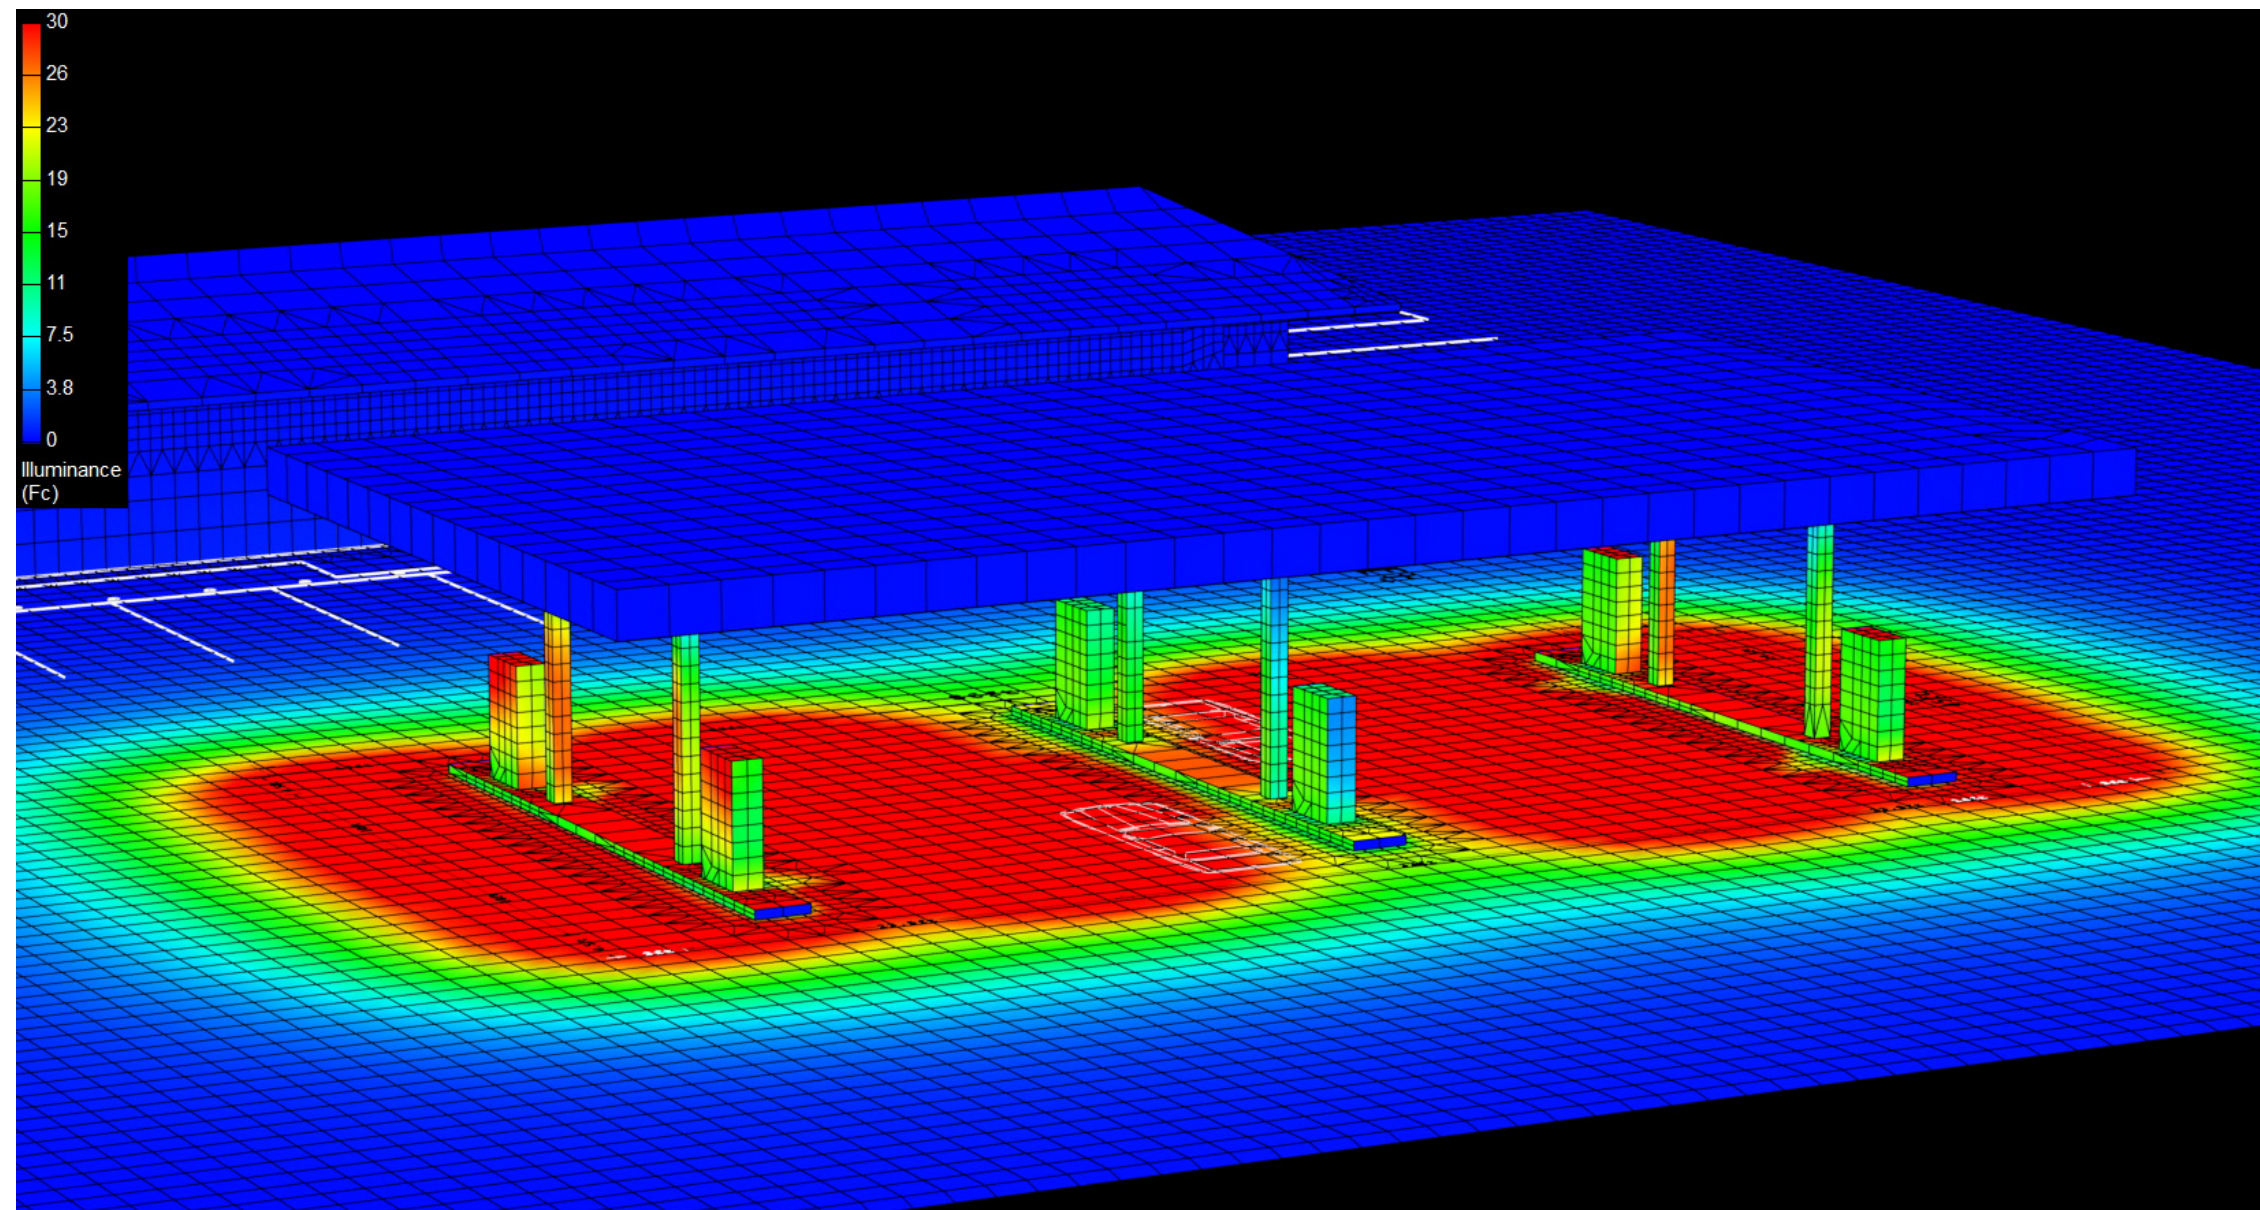

Canopy Style: 3 x 2 Stacked

Canopy Size: 45' x 86'

Initial Levels at grade and vertically on pumps.

(12) CRUS-SC-VHO-50

Fixture Lumens: 22,696

Fixture Watts: 152

Lumens/Watt: 149

Mounting Height: 15'

Calculation Summary

Canopy Average: 39.54

Pump Average Inner: 17.09


Pump Average Outer: 25.00

Transition Average: 3.95

Total Watts: 1824

Watts/sq.ft.: 0.47

Lumens/sq.ft. : 70.4

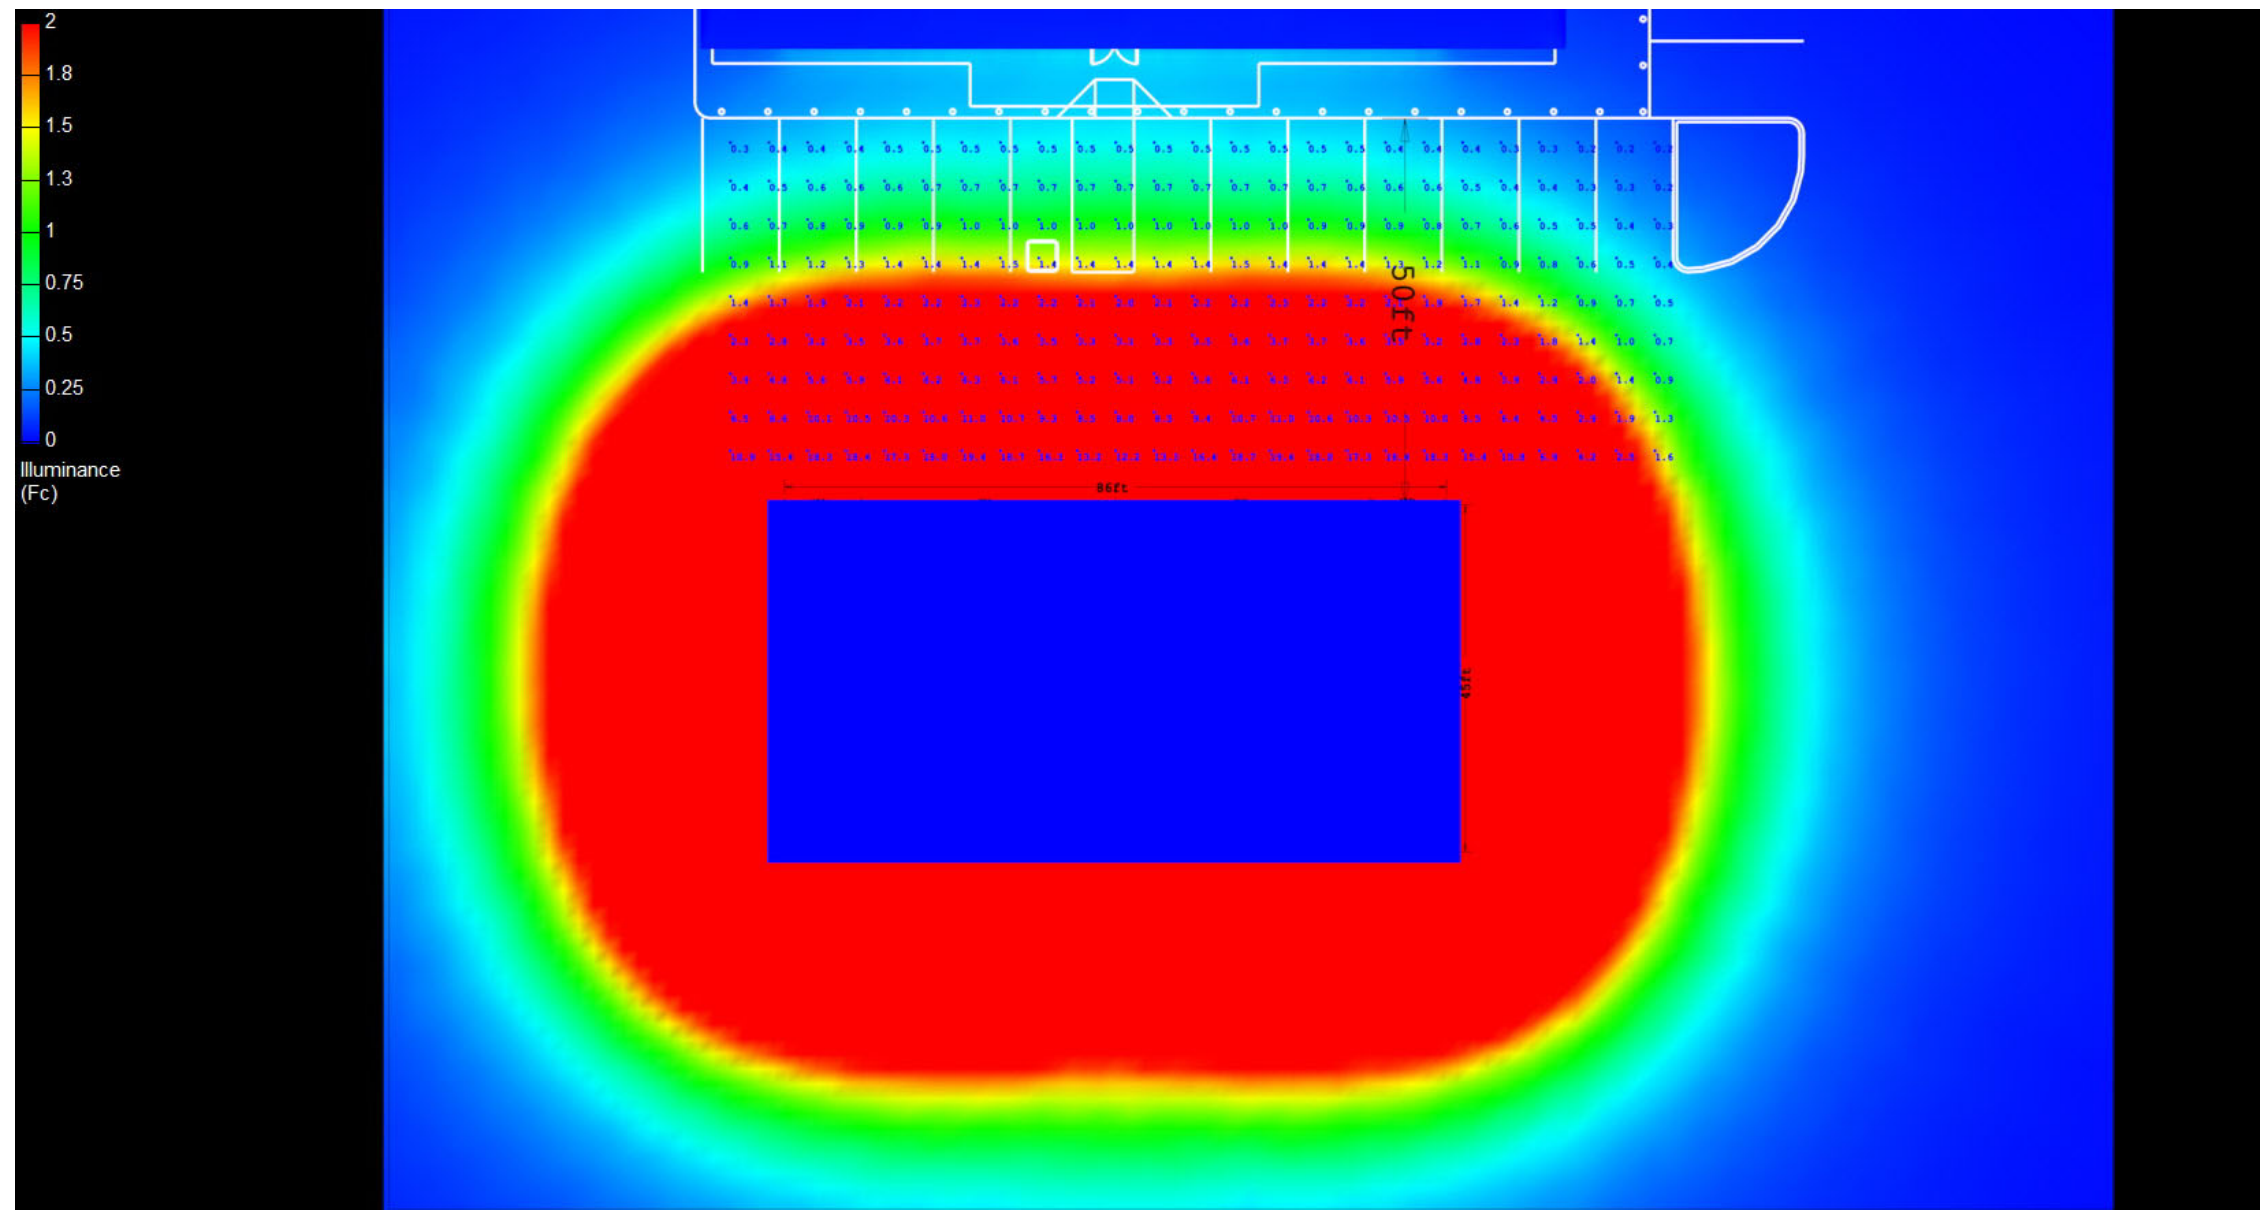

Canopy Style: 3 x 2 Stacked

Canopy Size: 45' x 86'

Initial Levels at grade and vertically on pumps.

(12) CRUS-SC-VHO-50

Fixture Lumens: 22,696

Fixture Watts: 152

Lumens/Watt: 149

Mounting Height: 15'

Calculation Summary

Canopy Average: 39.54

Pump Average Inner: 17.09

Pump Average Outer: 25.00

Transition Average: 3.95

Total Watts: 1824

Watts/sq.ft.: 0.47

Lumens/sq.ft. : 70.4

