

Canopy Style: 3 x 2 Stacked

Canopy Size: 45' x 86'

Initial Levels at grade and vertically on pumps.

(18) CRUS-SC-VLW-50

Fixture Lumens: 9,364

Fixture Watts: 60

Lumens/Watt: 156

Mounting Height: 15'

Calculation Summary

Canopy Average: 25.65

Pump Average Inner: 13.90


Pump Average Outer: 10.52

Transition Average: 2.49

Total Watts: 1080

Watts/sq.ft.: 0.28

Lumens/sq.ft. : 43.6

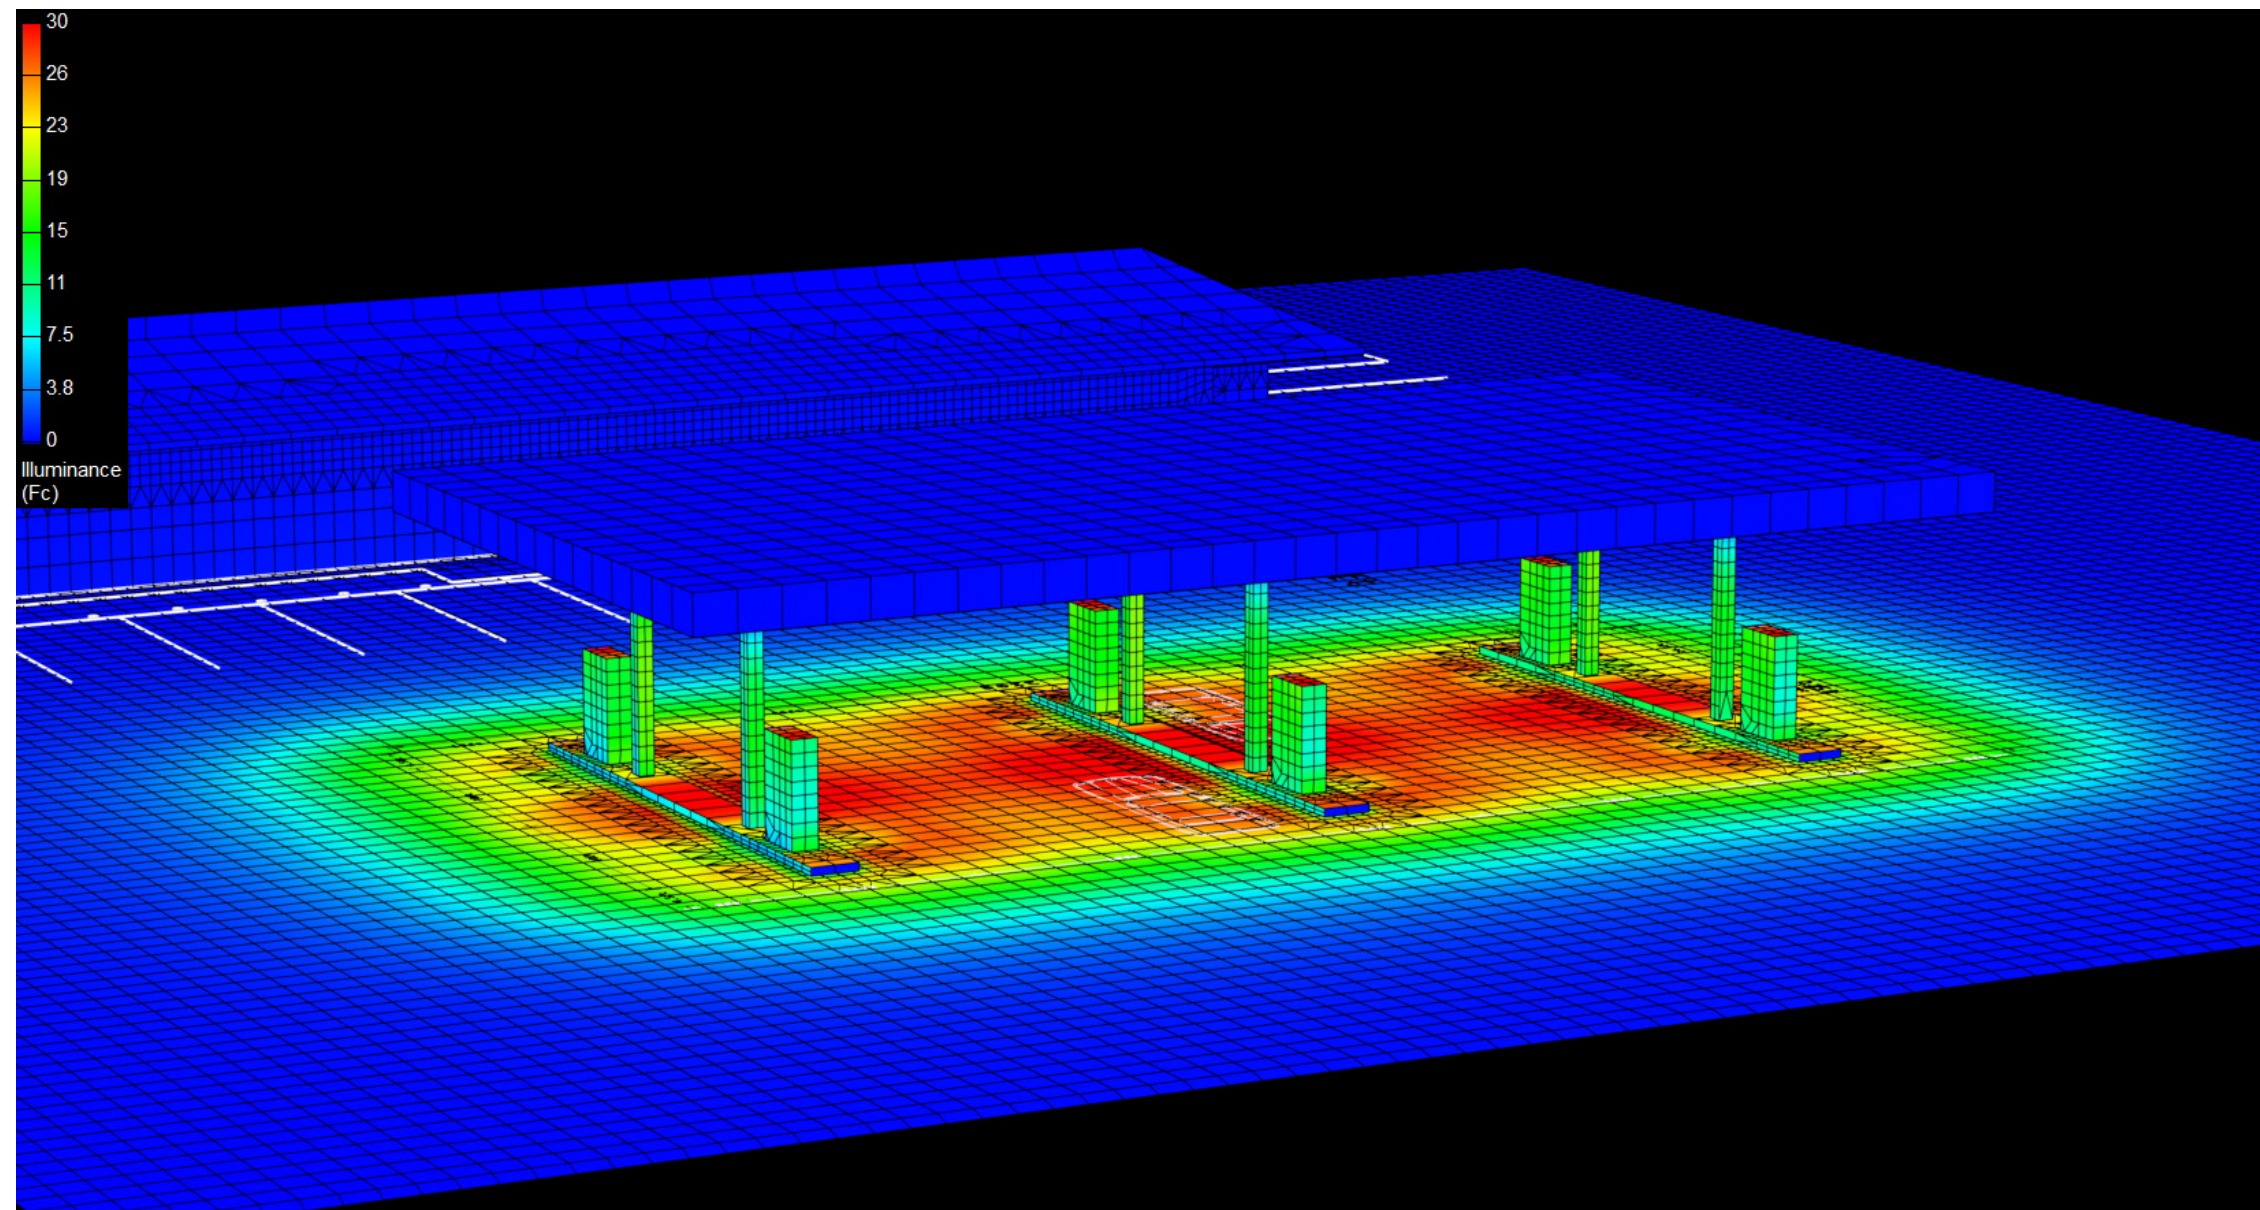

Canopy Style: 3 x 2 Stacked

Canopy Size: 45' x 86'

Initial Levels at grade and vertically on pumps.

(18) CRUS-SC-VLW-50

Fixture Lumens: 9,364

Fixture Watts: 60

Lumens/Watt: 156

Mounting Height: 15'

Calculation Summary

Canopy Average: 25.65

Pump Average Inner: 13.90


Pump Average Outer: 10.52

Transition Average: 2.49

Total Watts: 1080

Watts/sq.ft.: 0.28

Lumens/sq.ft. : 43.6

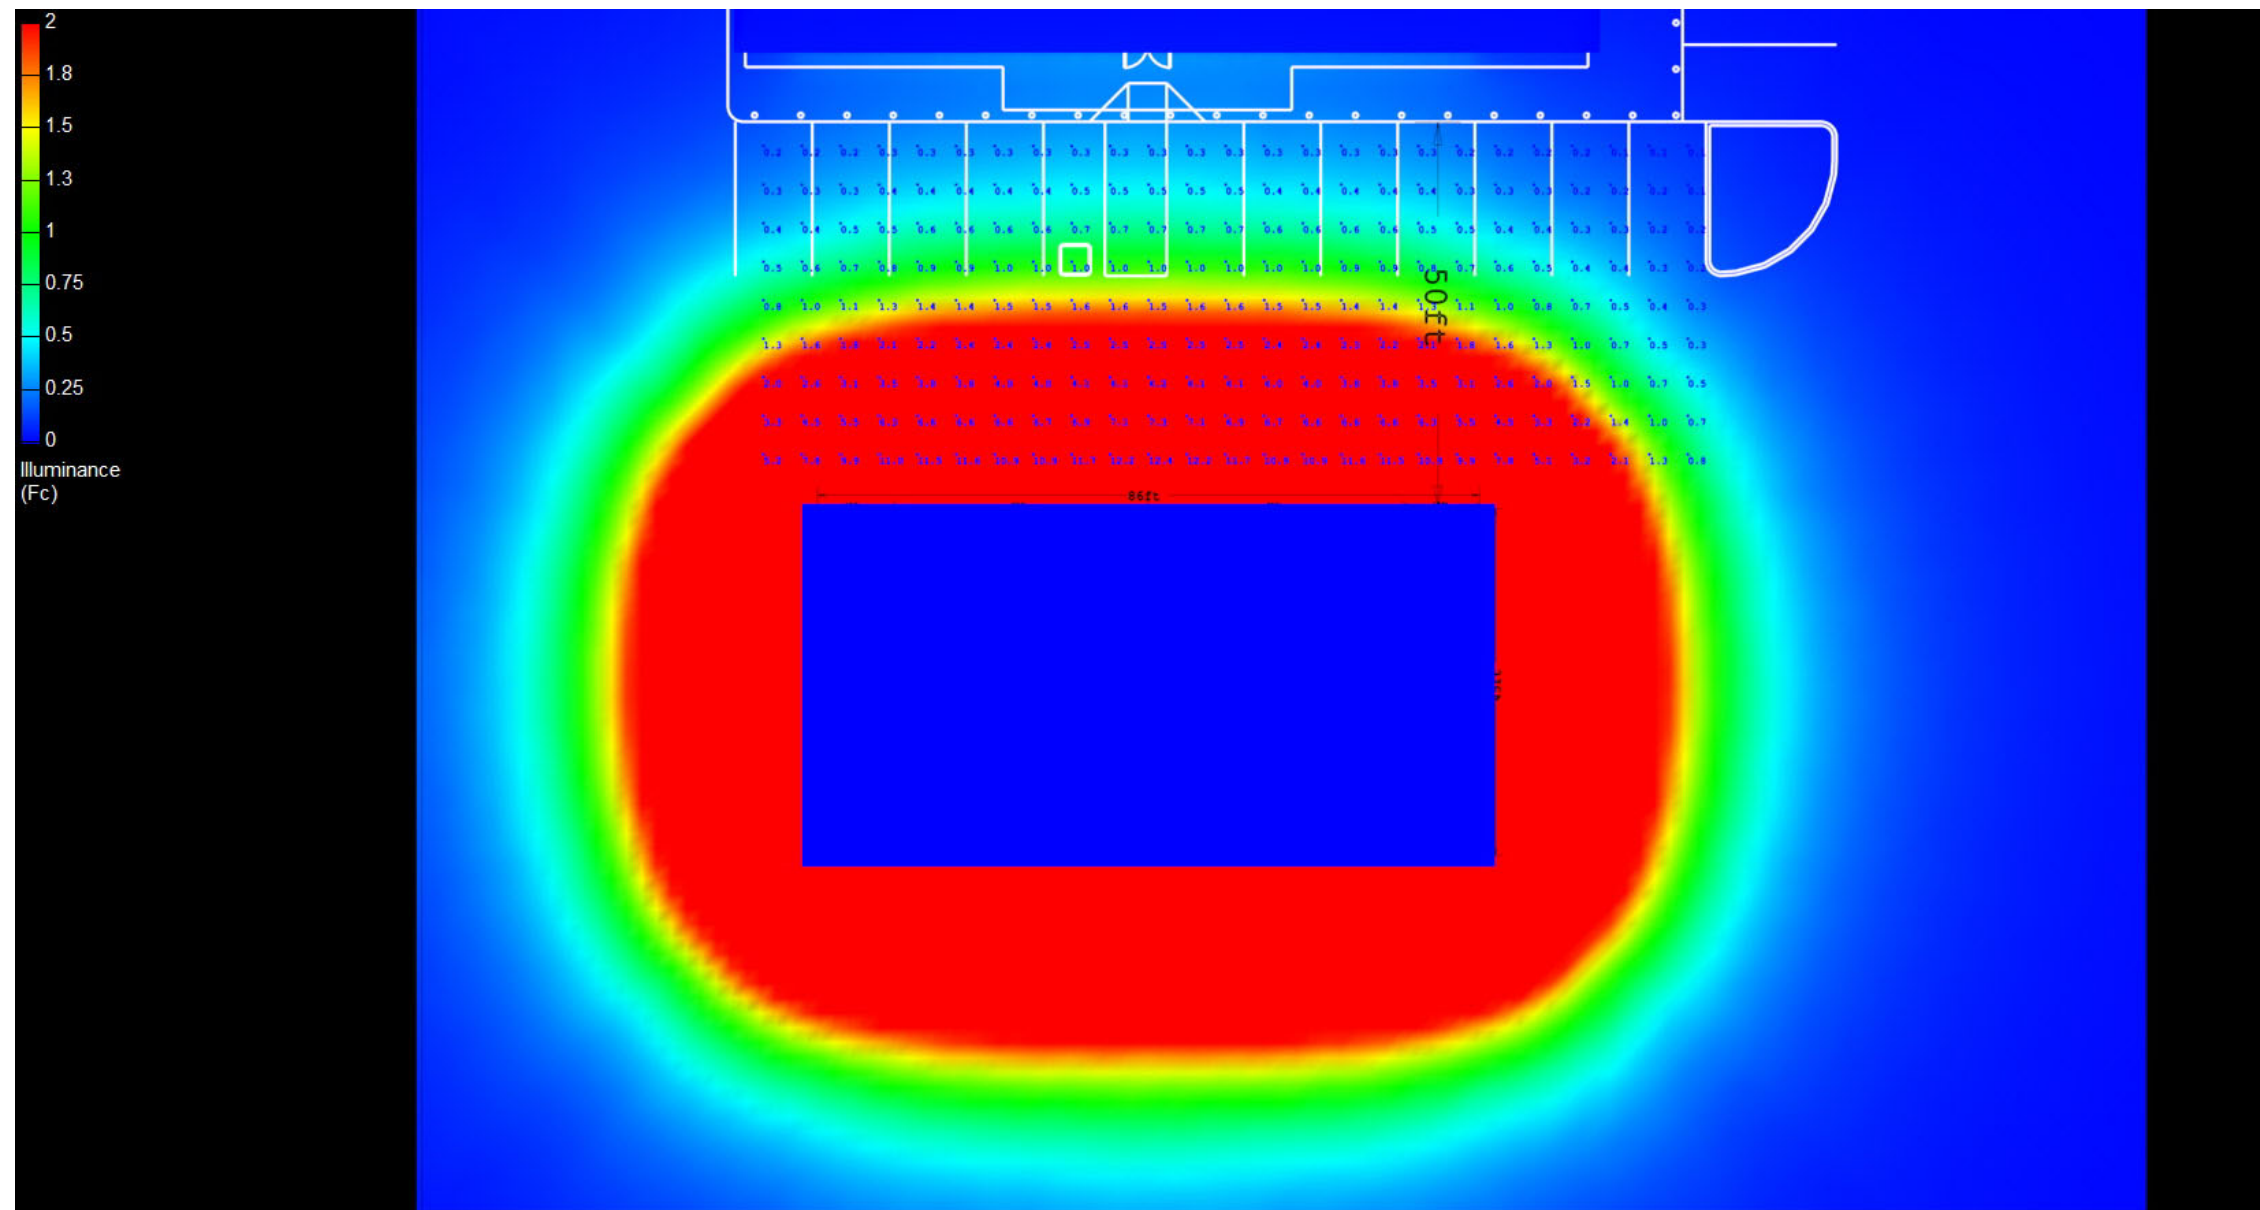

Canopy Style: 3 x 2 Stacked

Canopy Size: 45' x 86'

Initial Levels at grade and vertically on pumps.

(18) CRUS-SC-VLW-50

Fixture Lumens: 9,364

Fixture Watts: 60

Lumens/Watt: 156

Mounting Height: 15'

Calculation Summary

Canopy Average: 25.65

Pump Average Inner: 13.90

Pump Average Outer: 10.52

Transition Average: 2.49

Total Watts: 1080

Watts/sq.ft.: 0.28

Lumens/sq.ft. : 43.6

