

Canopy Style: 3 x 3 Stacked

Canopy Size: 40' x 92'

Initial Levels at grade and vertically on pumps.

(18) CRUS-SC-HO-50

Fixture Lumens: 19,071

Fixture Watts: 125

Lumens/Watt: 153

Mounting Height: 15'

Calculation Summary

Canopy Average: 53.54

Pump Average Inner: 34.85


Pump Average Outer: 22.62

Transition Average: 5.45

Total Watts: 2250

Watts/sq.ft.: 0.61

Lumens/sq.ft. : 93.3

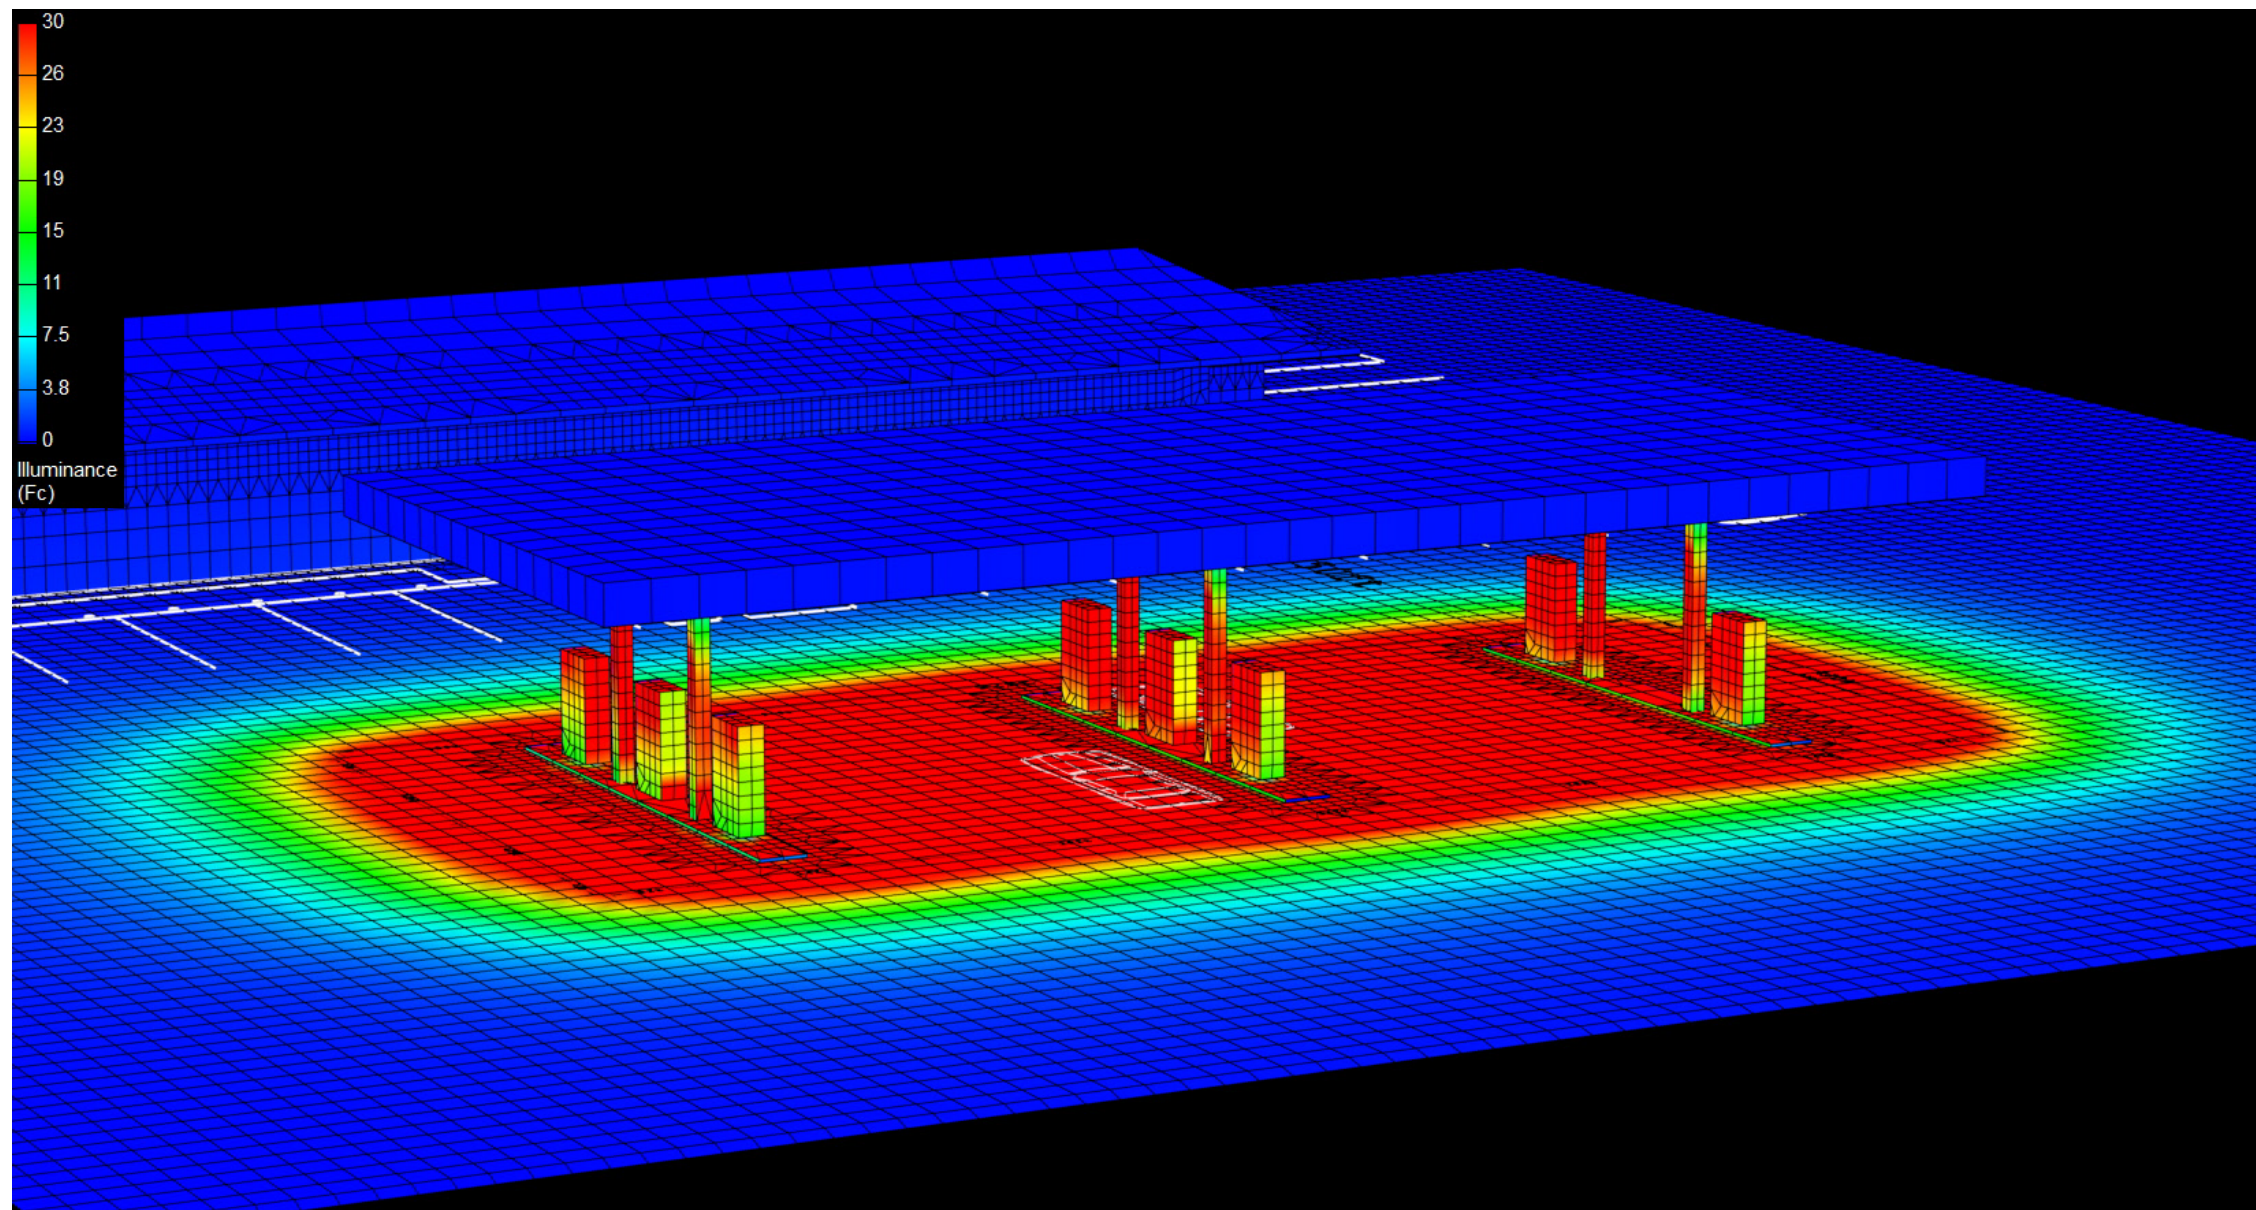

Canopy Style: 3 x 3 Stacked

Canopy Size: 40' x 92'

Initial Levels at grade and vertically on pumps.

(18) CRUS-SC-HO-50

Fixture Lumens: 19,071

Fixture Watts: 125

Lumens/Watt: 153

Mounting Height: 15'

Calculation Summary

Canopy Average: 53.54

Pump Average Inner: 34.85


Pump Average Outer: 22.62

Transition Average: 5.45

Total Watts: 2250

Watts/sq.ft.: 0.61

Lumens/sq.ft. : 93.3

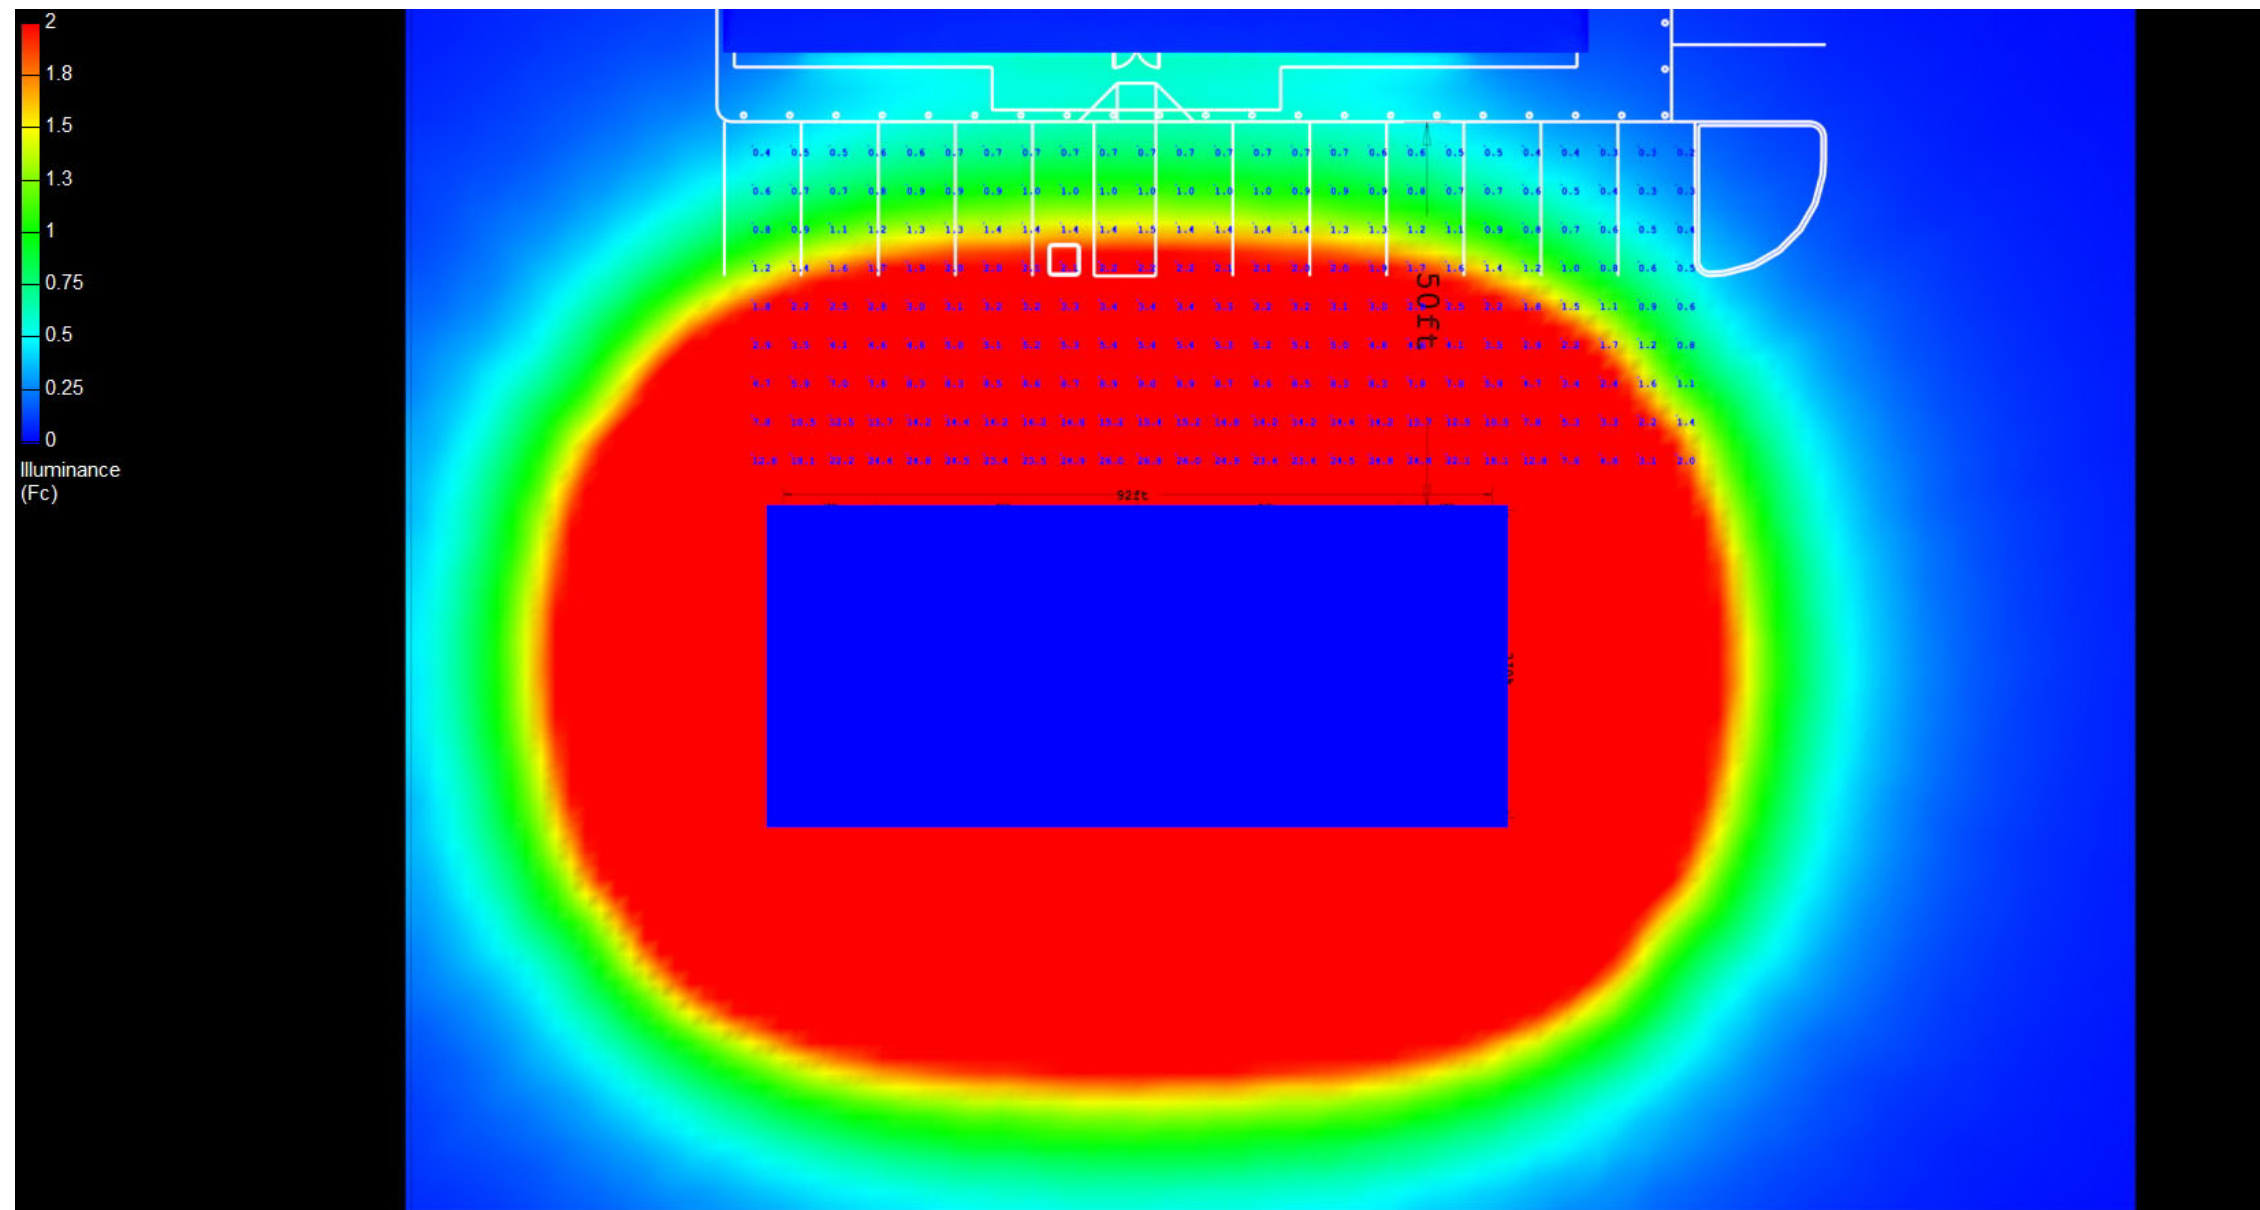

Canopy Style: 3 x 3 Stacked

Canopy Size: 40' x 92'

Initial Levels at grade and vertically on pumps.

(18) CRUS-SC-HO-50

Fixture Lumens: 19,071

Fixture Watts: 125

Lumens/Watt: 153

Mounting Height: 15'

Calculation Summary

Canopy Average: 53.54

Pump Average Inner: 34.85

Pump Average Outer: 22.62

Transition Average: 5.45

Total Watts: 2250

Watts/sq.ft.: 0.61

Lumens/sq.ft. : 93.3

