

Canopy Style: 3 x 3 Stacked

Canopy Size: 40' x 92'

Initial Levels at grade and vertically on pumps.

(12) CRUS-SC-HO-50

Fixture Lumens: 19,071

Fixture Watts: 125

Lumens/Watt: 153

Mounting Height: 15'

Calculation Summary

Canopy Average: 35.20

Pump Average Inner: 16.35


Pump Average Outer: 22.15

Transition Average: 3.57

Total Watts: 1500

Watts/sq.ft.: 0.41

Lumens/sq.ft. : 62.2

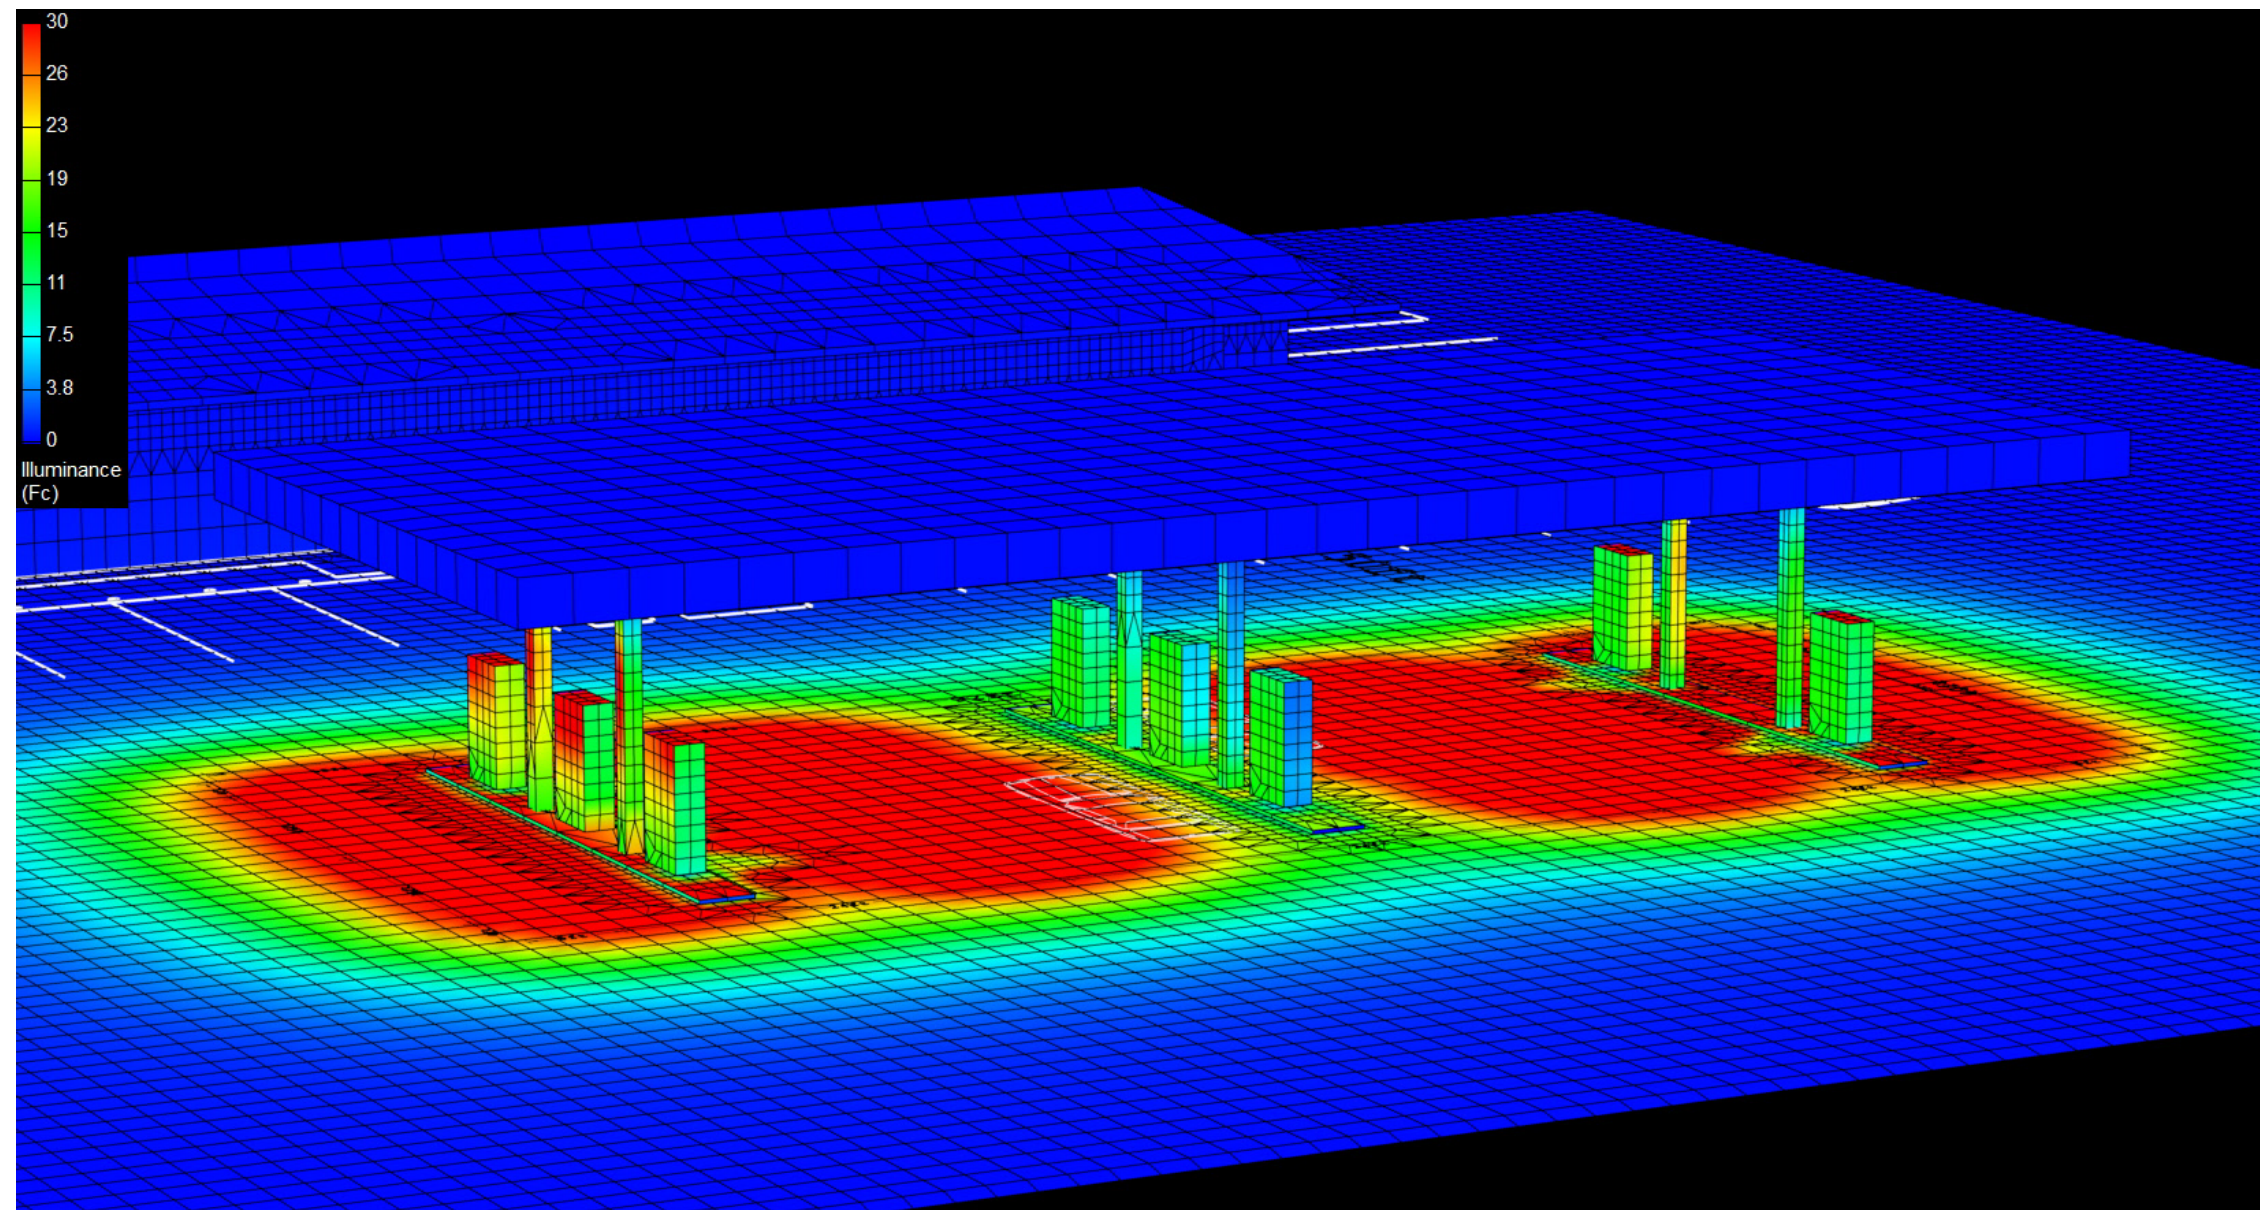

Canopy Style: 3 x 3 Stacked

Canopy Size: 40' x 92'

Initial Levels at grade and vertically on pumps.

(12) CRUS-SC-HO-50

Fixture Lumens: 19,071

Fixture Watts: 125

Lumens/Watt: 153

Mounting Height: 15'

Calculation Summary

Canopy Average: 35.20

Pump Average Inner: 16.35


Pump Average Outer: 22.15

Transition Average: 3.57

Total Watts: 1500

Watts/sq.ft.: 0.41

Lumens/sq.ft. : 62.2

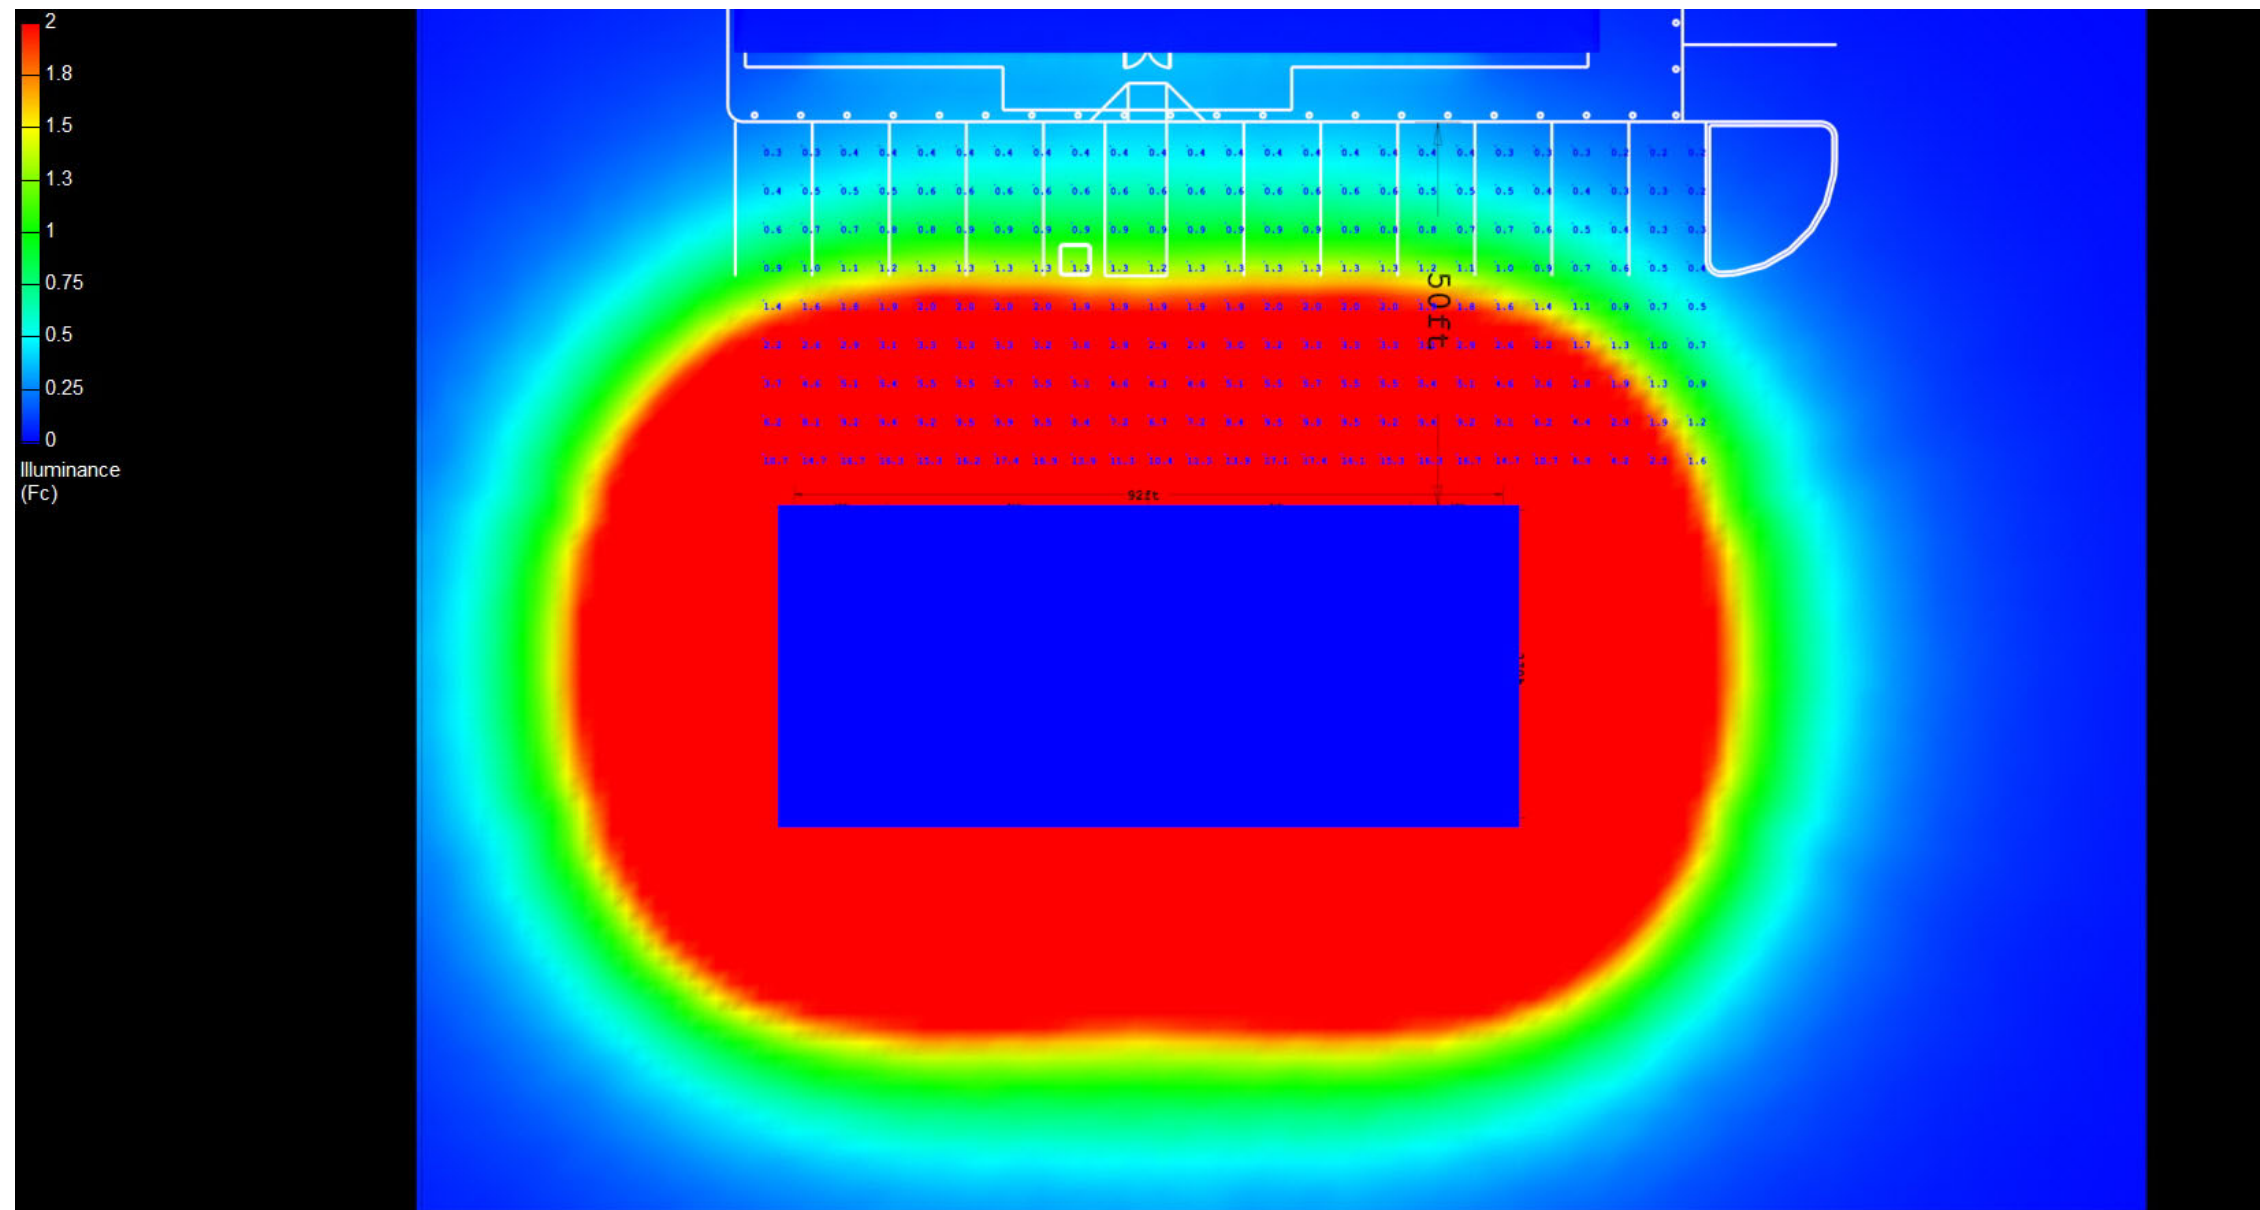

Canopy Style: 3 x 3 Stacked

Canopy Size: 40' x 92'

Initial Levels at grade and vertically on pumps.

(12) CRUS-SC-HO-50

Fixture Lumens: 19,071

Fixture Watts: 125

Lumens/Watt: 153

Mounting Height: 15'

Calculation Summary

Canopy Average: 35.20

Pump Average Inner: 16.35

Pump Average Outer: 22.15

Transition Average: 3.57

Total Watts: 1500

Watts/sq.ft.: 0.41

Lumens/sq.ft. : 62.2

