

Canopy Style: 3 x 3 Stacked

Canopy Size: 40' x 92'

Initial Levels at grade and vertically on pumps.

(18) CRUS-SC-VHO-50

Fixture Lumens: 22,696

Fixture Watts: 152

Lumens/Watt: 149

Mounting Height: 15'

Calculation Summary

Canopy Average: 63.75

Pump Average Inner: 41.47


Pump Average Outer: 26.93

Transition Average: 6.48

Total Watts: 2736

Watts/sq.ft.: 0.74

Lumens/sq.ft. : 111

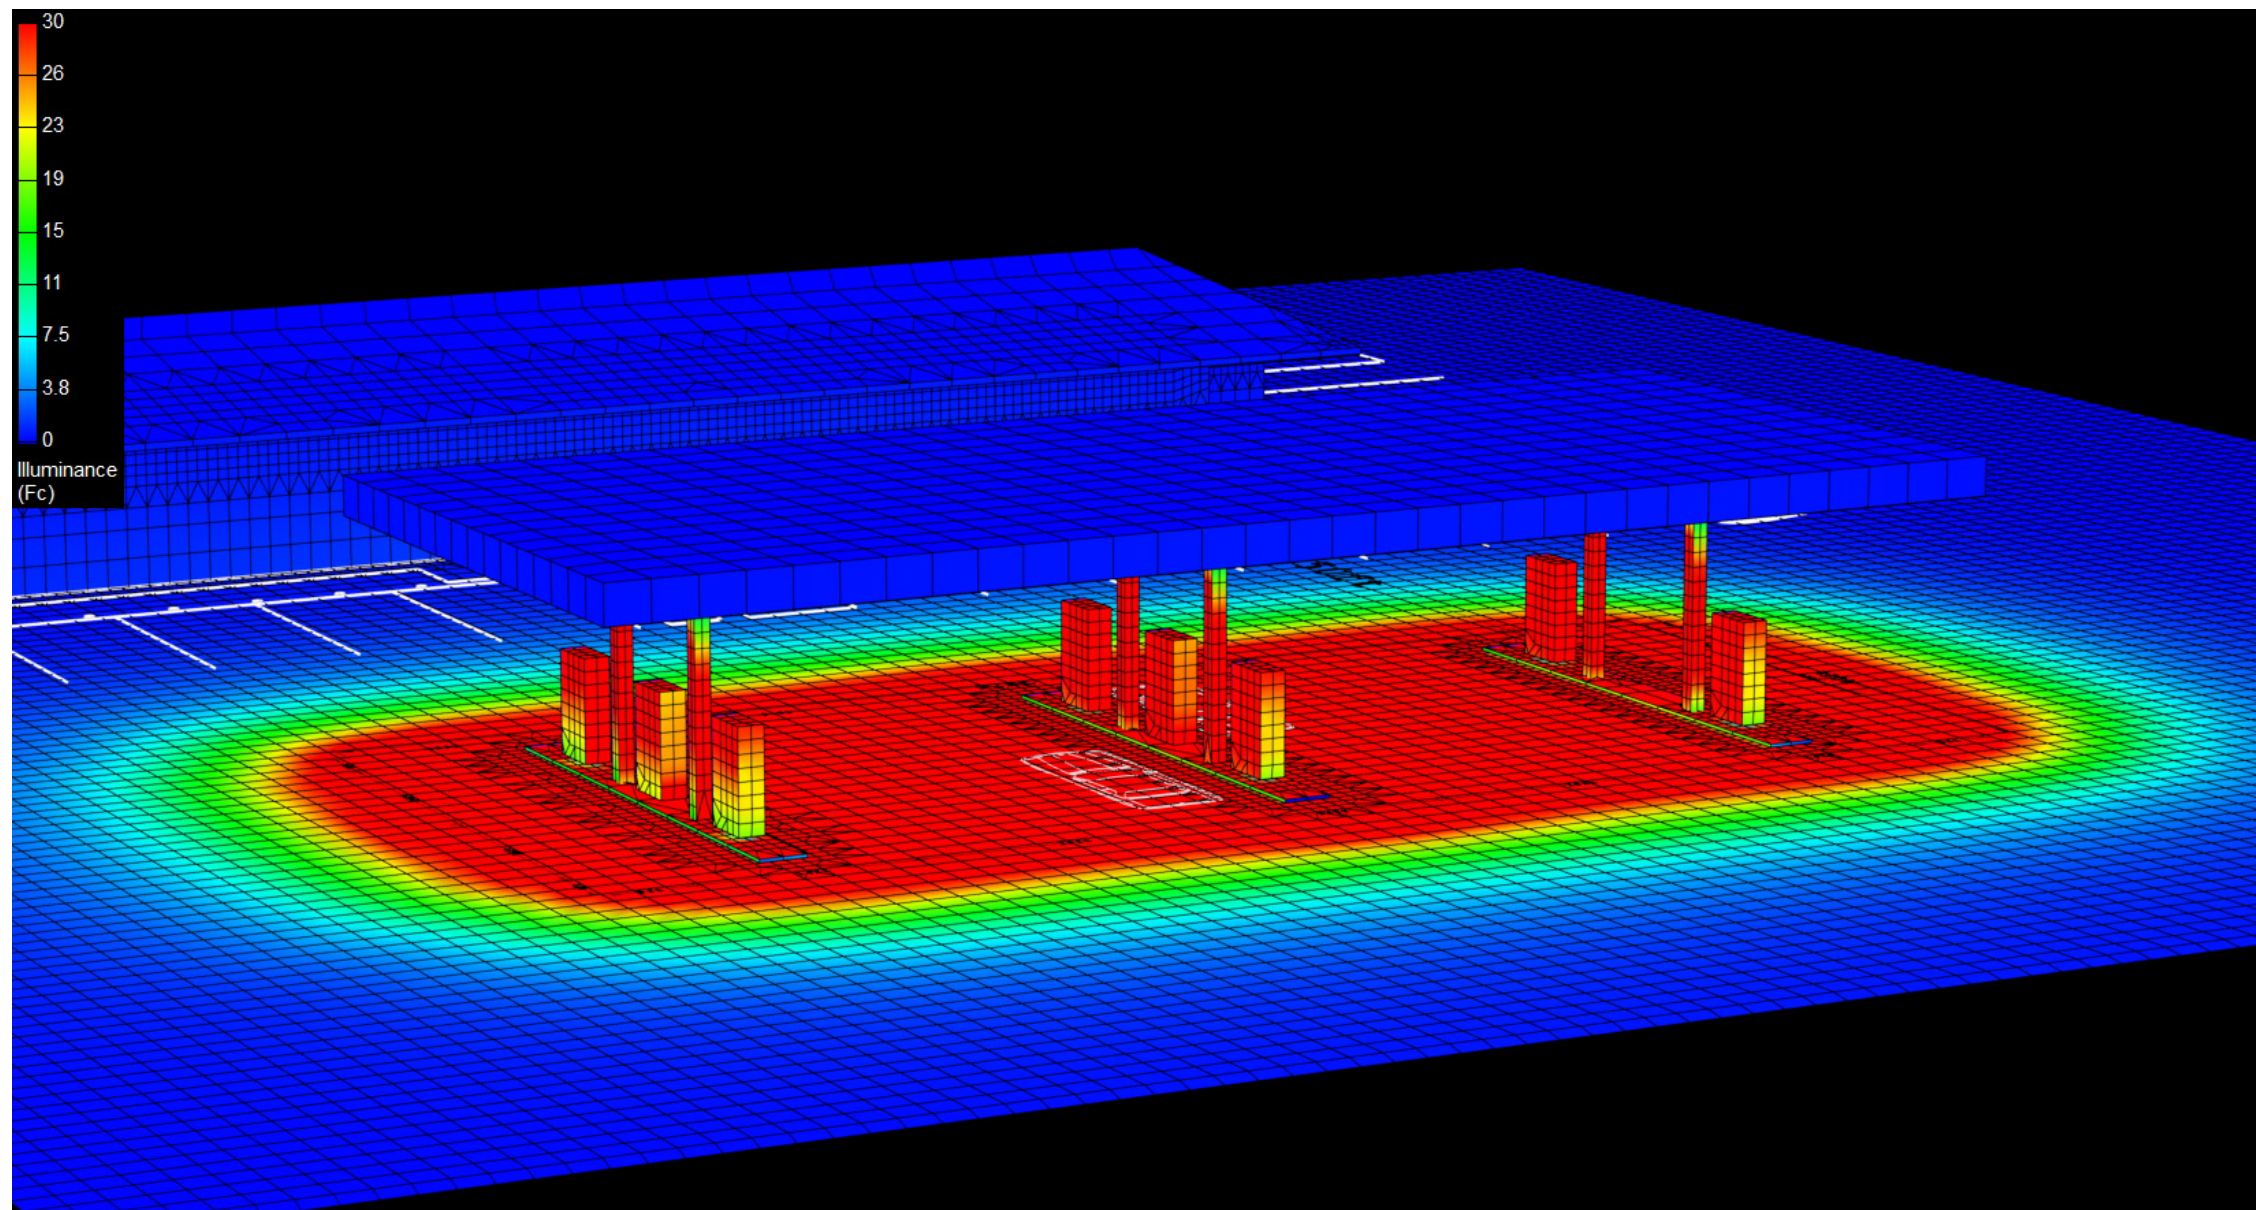

Canopy Style: 3 x 3 Stacked

Canopy Size: 40' x 92'

Initial Levels at grade and vertically on pumps.

(18) CRUS-SC-VHO-50

Fixture Lumens: 22,696

Fixture Watts: 152

Lumens/Watt: 149

Mounting Height: 15'

Calculation Summary

Canopy Average: 63.75

Pump Average Inner: 41.47


Pump Average Outer: 26.93

Transition Average: 6.48

Total Watts: 2736

Watts/sq.ft.: 0.74

Lumens/sq.ft. : 111

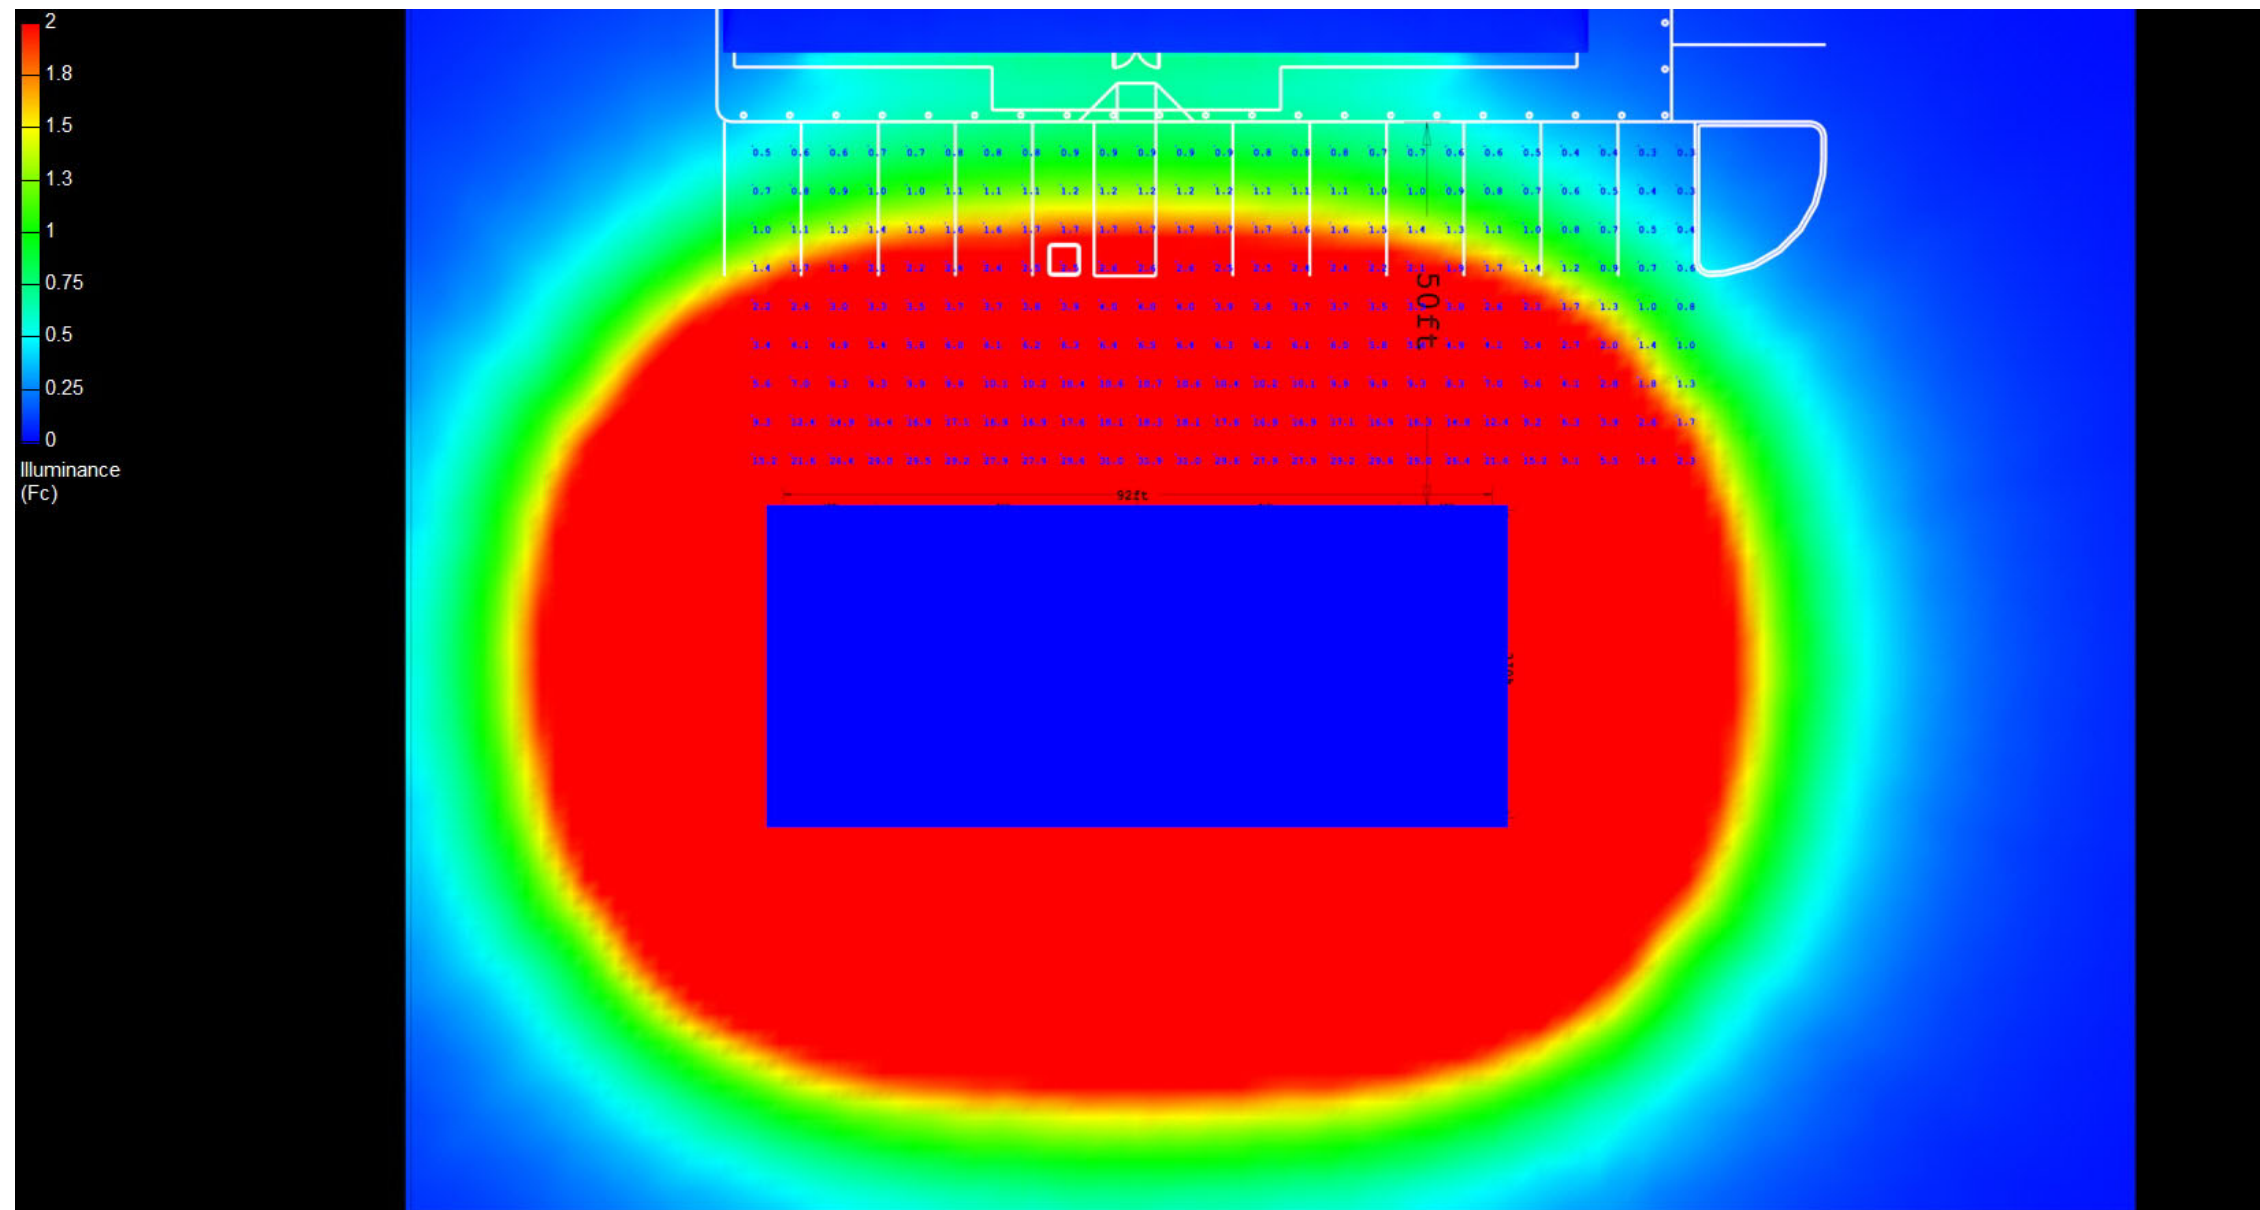

Canopy Style: 3 x 3 Stacked

Canopy Size: 40' x 92'

Initial Levels at grade and vertically on pumps.

(18) CRUS-SC-VHO-50

Fixture Lumens: 22,696

Fixture Watts: 152

Lumens/Watt: 149

Mounting Height: 15'

Calculation Summary

Canopy Average: 63.75

Pump Average Inner: 41.47

Pump Average Outer: 26.93

Transition Average: 6.48

Total Watts: 2736

Watts/sq.ft.: 0.74

Lumens/sq.ft. : 111

