

Canopy Style: 5 x 2 Stacked

Canopy Size: 43' x 160'

Initial Levels at grade and vertically on pumps.

(18) CRUS-SC-VHO-50

Fixture Lumens: 22,696

Fixture Watts: 152

Lumens/Watt: 149

Mounting Height: 15'

Calculation Summary

Canopy Average: 38.87

Pump Average Inner: 17.29


Pump Average Outer: 27.71

Transition Average: 3.97

Total Watts: 2736

Watts/sq.ft.: 0.40

Lumens/sq.ft. : 59.4

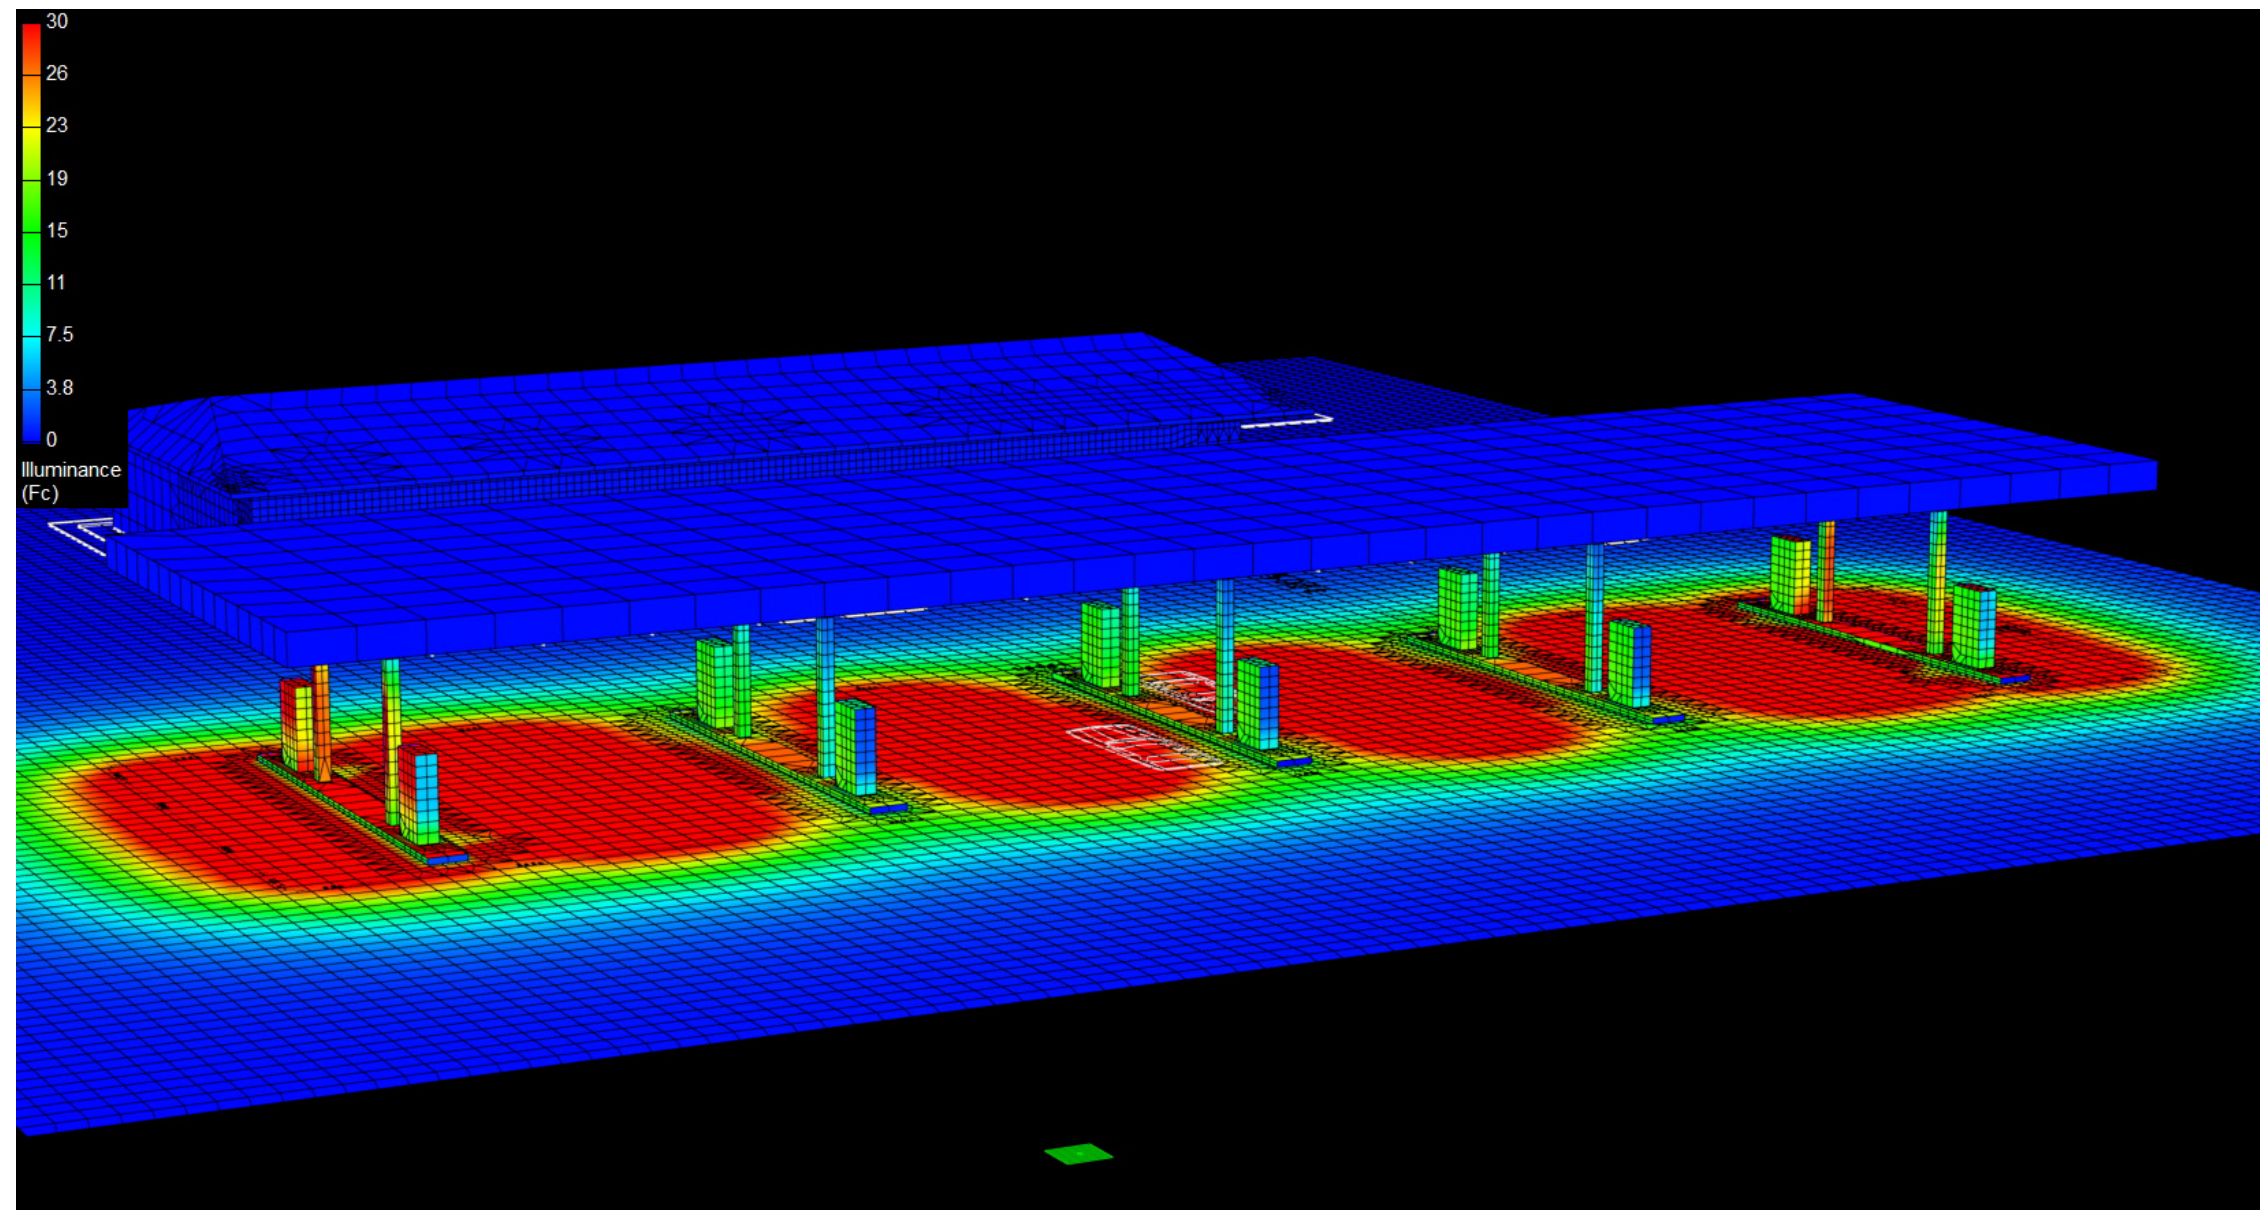

Canopy Style: 5 x 2 Stacked

Canopy Size: 43' x 160'

Initial Levels at grade and vertically on pumps.

(18) CRUS-SC-VHO-50

Fixture Lumens: 22,696

Fixture Watts: 152

Lumens/Watt: 149

Mounting Height: 15'

Calculation Summary

Canopy Average: 38.87

Pump Average Inner: 17.29


Pump Average Outer: 27.71

Transition Average: 3.97

Total Watts: 2736

Watts/sq.ft.: 0.40

Lumens/sq.ft. : 59.4

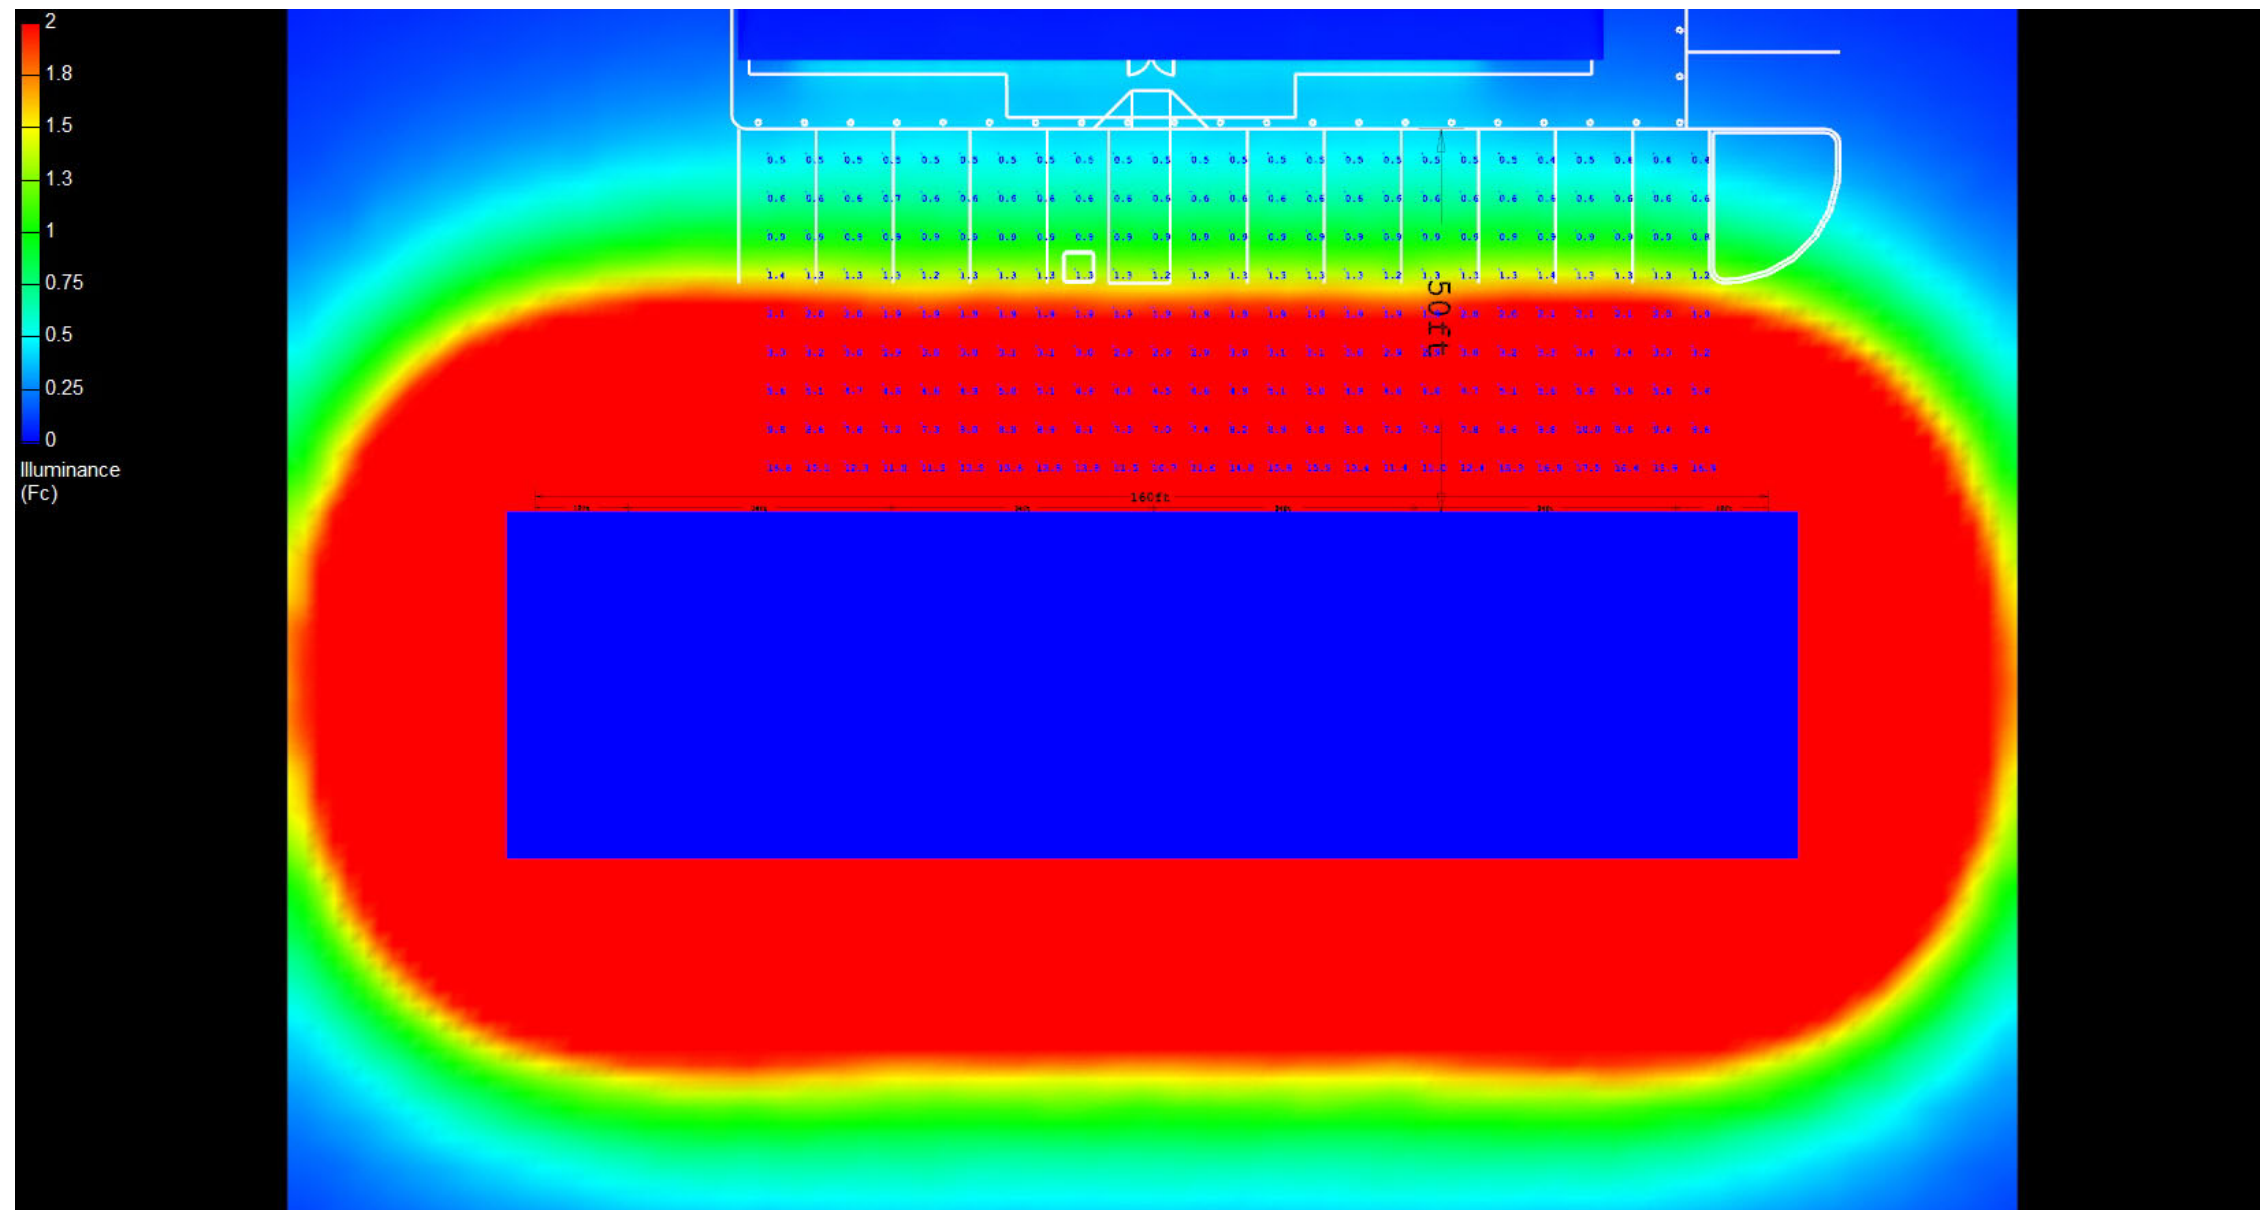

Canopy Style: 5 x 2 Stacked

Canopy Size: 43' x 160'

Initial Levels at grade and vertically on pumps.

(18) CRUS-SC-VHO-50

Fixture Lumens: 22,696

Fixture Watts: 152

Lumens/Watt: 149

Mounting Height: 15'

Calculation Summary

Canopy Average: 38.87

Pump Average Inner: 17.29

Pump Average Outer: 27.71

Transition Average: 3.97

Total Watts: 2736

Watts/sq.ft.: 0.40

Lumens/sq.ft. : 59.4

