

Canopy Style: 2+1+2 w/ Kiosk

Canopy Size: 43' x 92'

Initial Levels at grade and vertically on pumps.

(18) SCM-LED-08L-SC-50

Fixture Lumens: 7,983

Fixture Watts: 55.4

Lumens/Watt: 144

Mounting Height: 15'

Calculation Summary

Canopy Average: 22.94

Pump Average Inner: 12.73


Pump Average Outer: 9.96

Transition Average: N/A

Total Watts: 997

Watts/sq.ft.: 0.25

Lumens/sq.ft. : 36.4

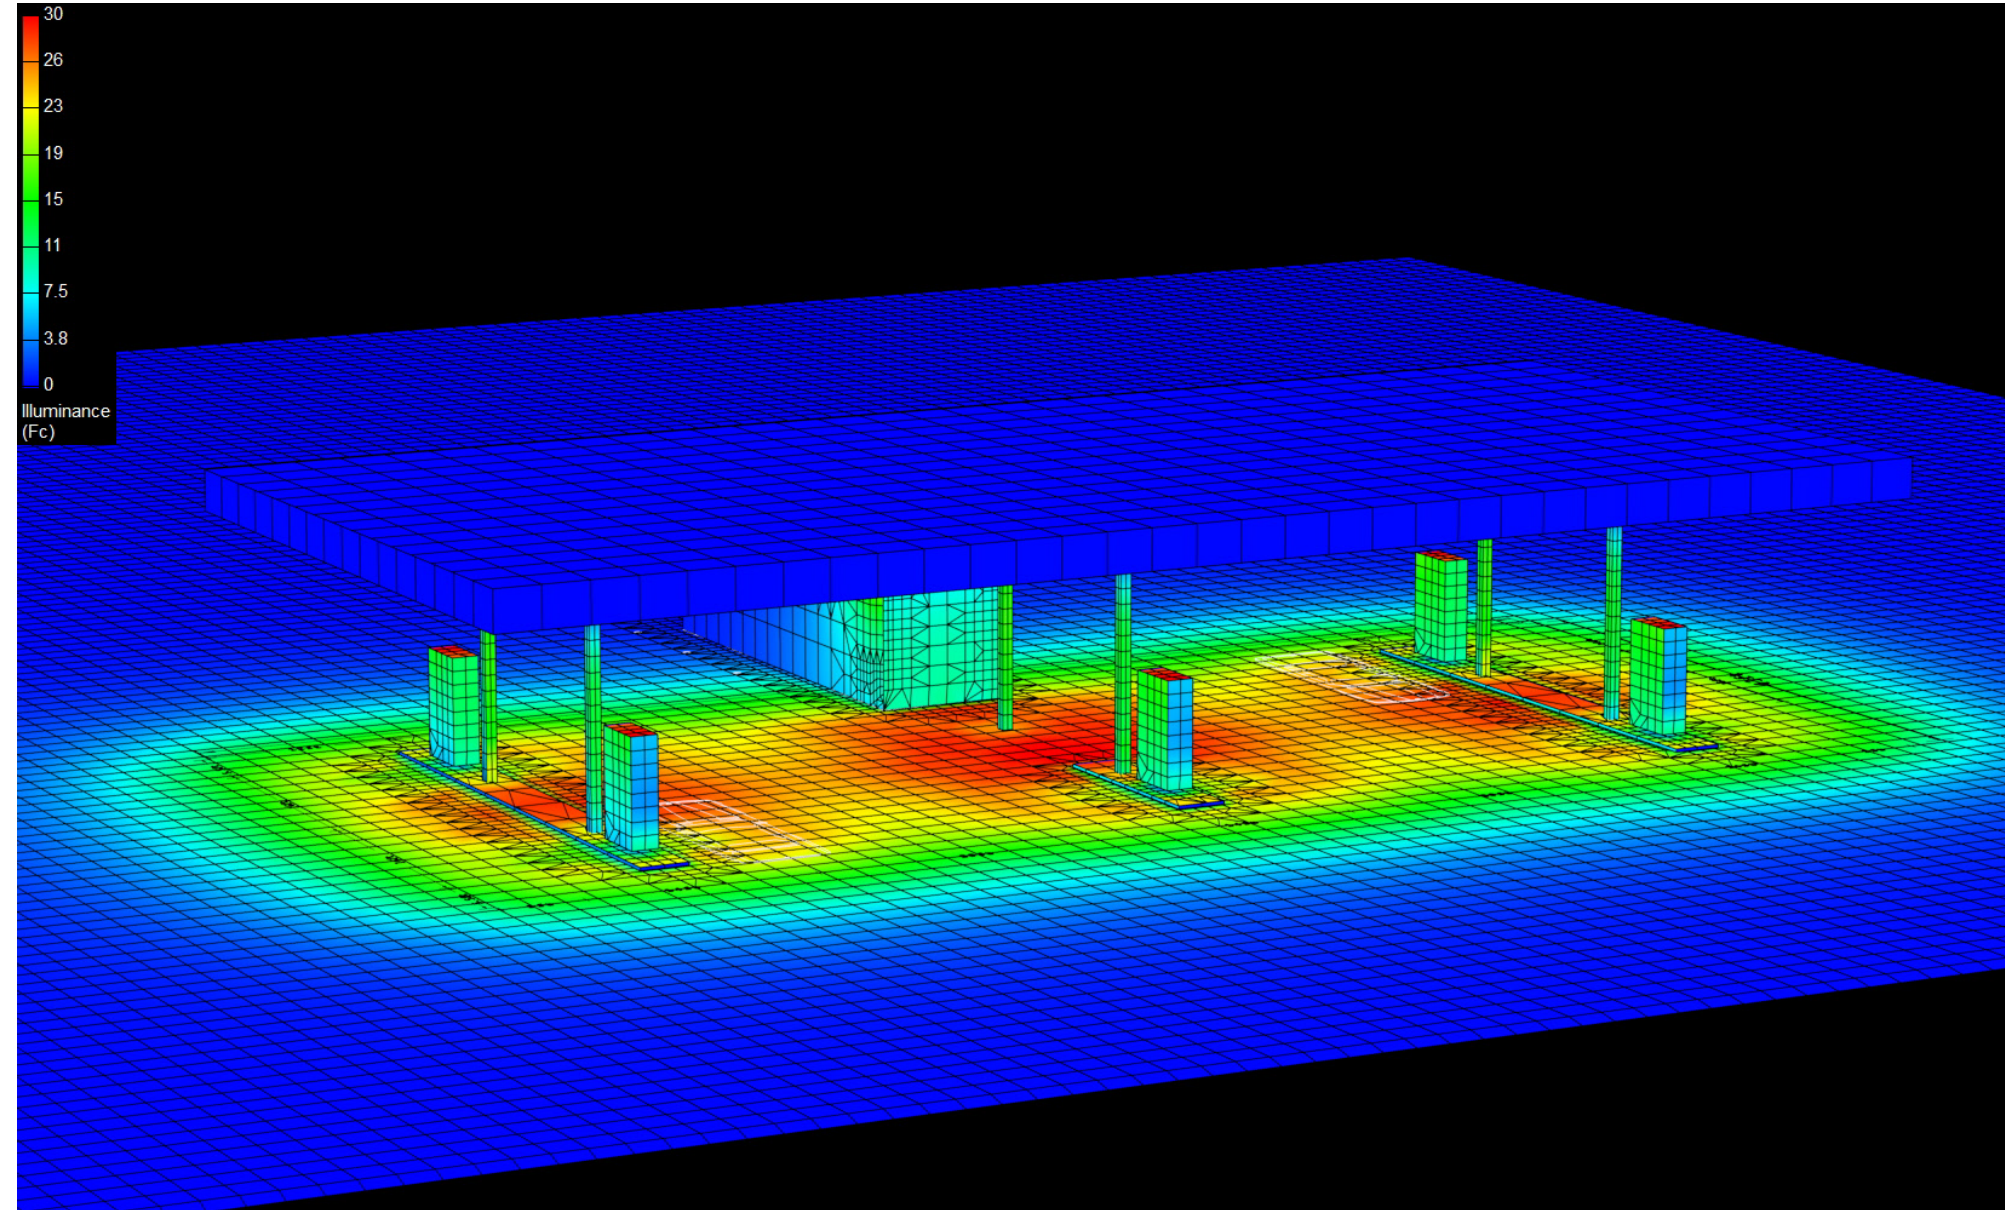

Canopy Style: 2+1+2 w/ Kiosk

Canopy Size: 43' x 92'

Initial Levels at grade and vertically on pumps.

(18) SCM-LED-08L-SC-50

Fixture Lumens: 7,983

Fixture Watts: 55.4

Lumens/Watt: 144

Mounting Height: 15'

Calculation Summary

Canopy Average: 22.94

Pump Average Inner: 12.73


Pump Average Outer: 9.96

Transition Average: N/A

Total Watts: 997

Watts/sq.ft.: 0.25

Lumens/sq.ft. : 36.4

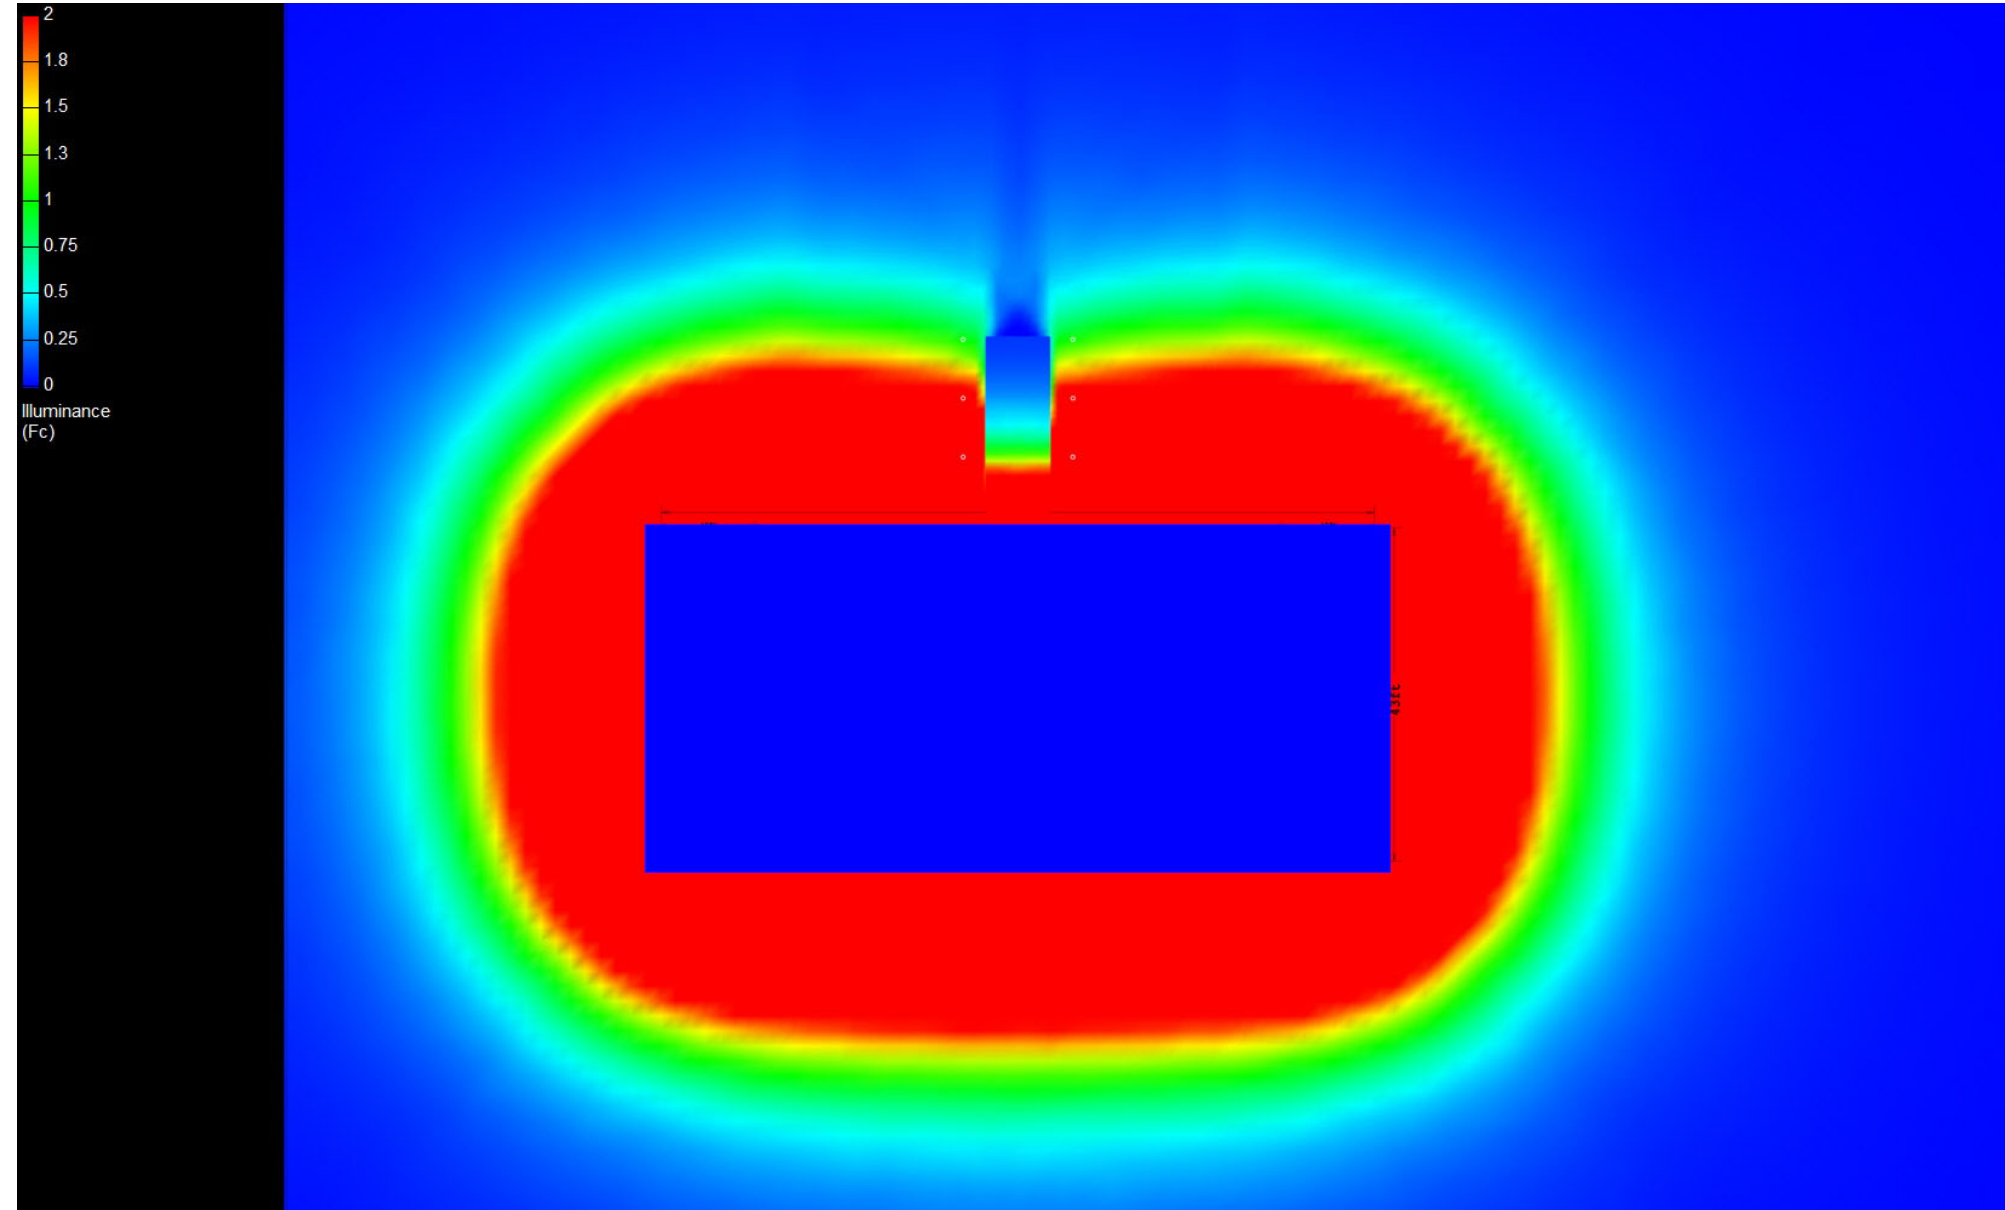

Canopy Style: 2+1+2 w/ Kiosk

Canopy Size: 43' x 92'

Initial Levels at grade and vertically on pumps.

(18) SCM-LED-08L-SC-50

Fixture Lumens: 7,983

Fixture Watts: 55.4

Lumens/Watt: 144

Mounting Height: 15'

Calculation Summary

Canopy Average: 22.94

Pump Average Inner: 12.73

Pump Average Outer: 9.96

Transition Average: N/A

Total Watts: 997

Watts/sq.ft.: 0.25

Lumens/sq.ft. : 36.4

