

Canopy Style: 2+1+2 w/ Kiosk

Canopy Size: 43' x 92'

Initial Levels at grade and vertically on pumps.

(18) SCM-LED-13L-SC-50

Fixture Lumens: 13,039

Fixture Watts: 84.7

Lumens/Watt: 154

Mounting Height: 15'

Calculation Summary

Canopy Average: 37.93

Pump Average Inner: 20.81


Pump Average Outer: 16.29

Transition Average: N/A

Total Watts: 1525

Watts/sq.ft.: 0.37

Lumens/sq.ft. : 59.4

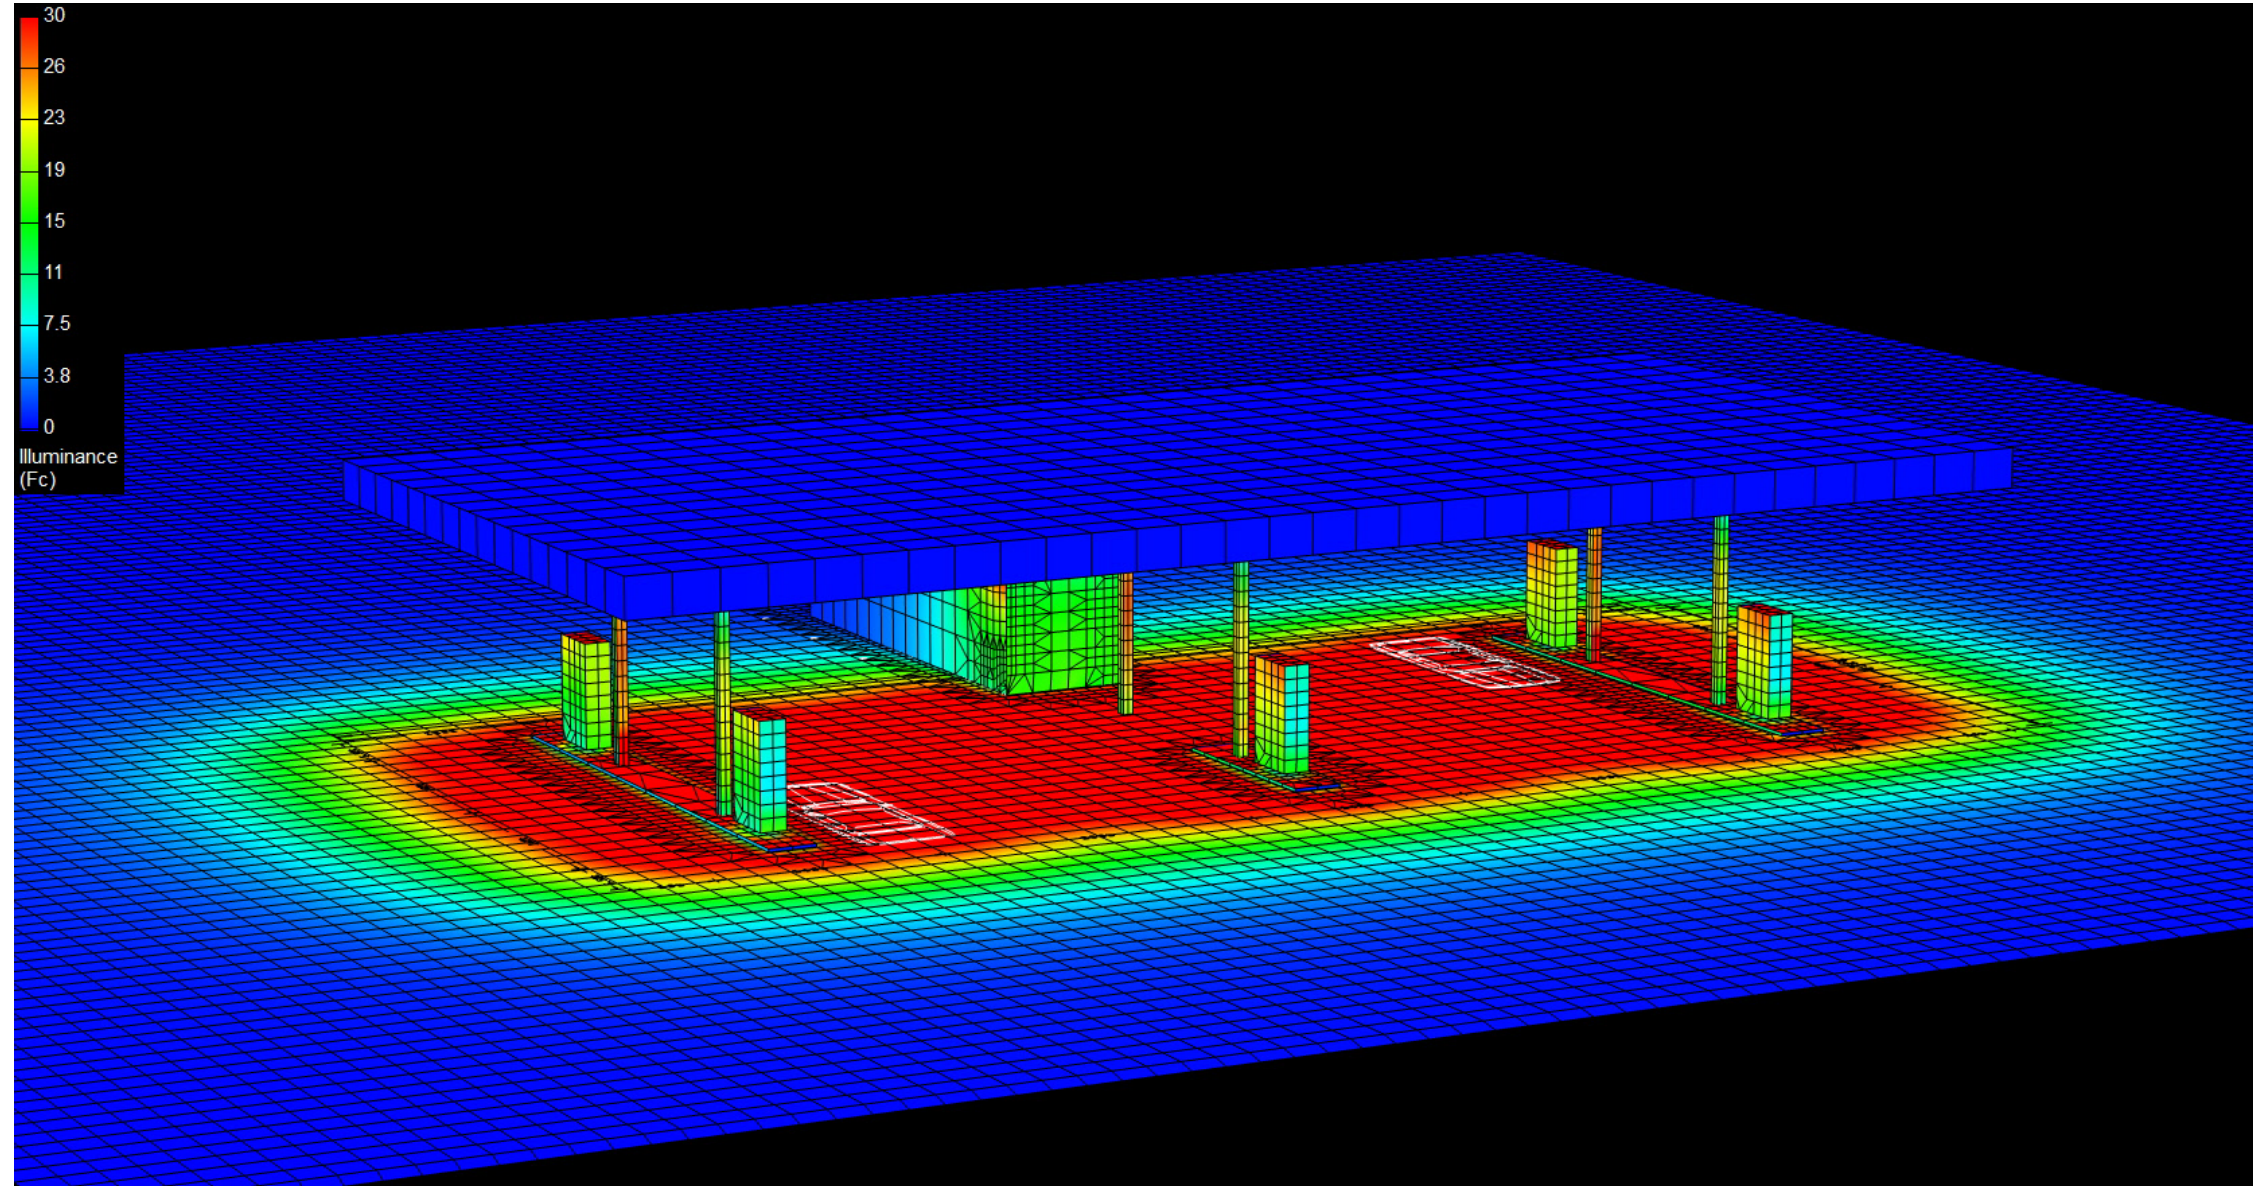

Canopy Style: 2+1+2 w/ Kiosk

Canopy Size: 43' x 92'

Initial Levels at grade and vertically on pumps.

(18) SCM-LED-13L-SC-50

Fixture Lumens: 13,039

Fixture Watts: 84.7

Lumens/Watt: 154

Mounting Height: 15'

Calculation Summary

Canopy Average: 37.93

Pump Average Inner: 20.81


Pump Average Outer: 16.29

Transition Average: N/A

Total Watts: 1525

Watts/sq.ft.: 0.37

Lumens/sq.ft. : 59.4

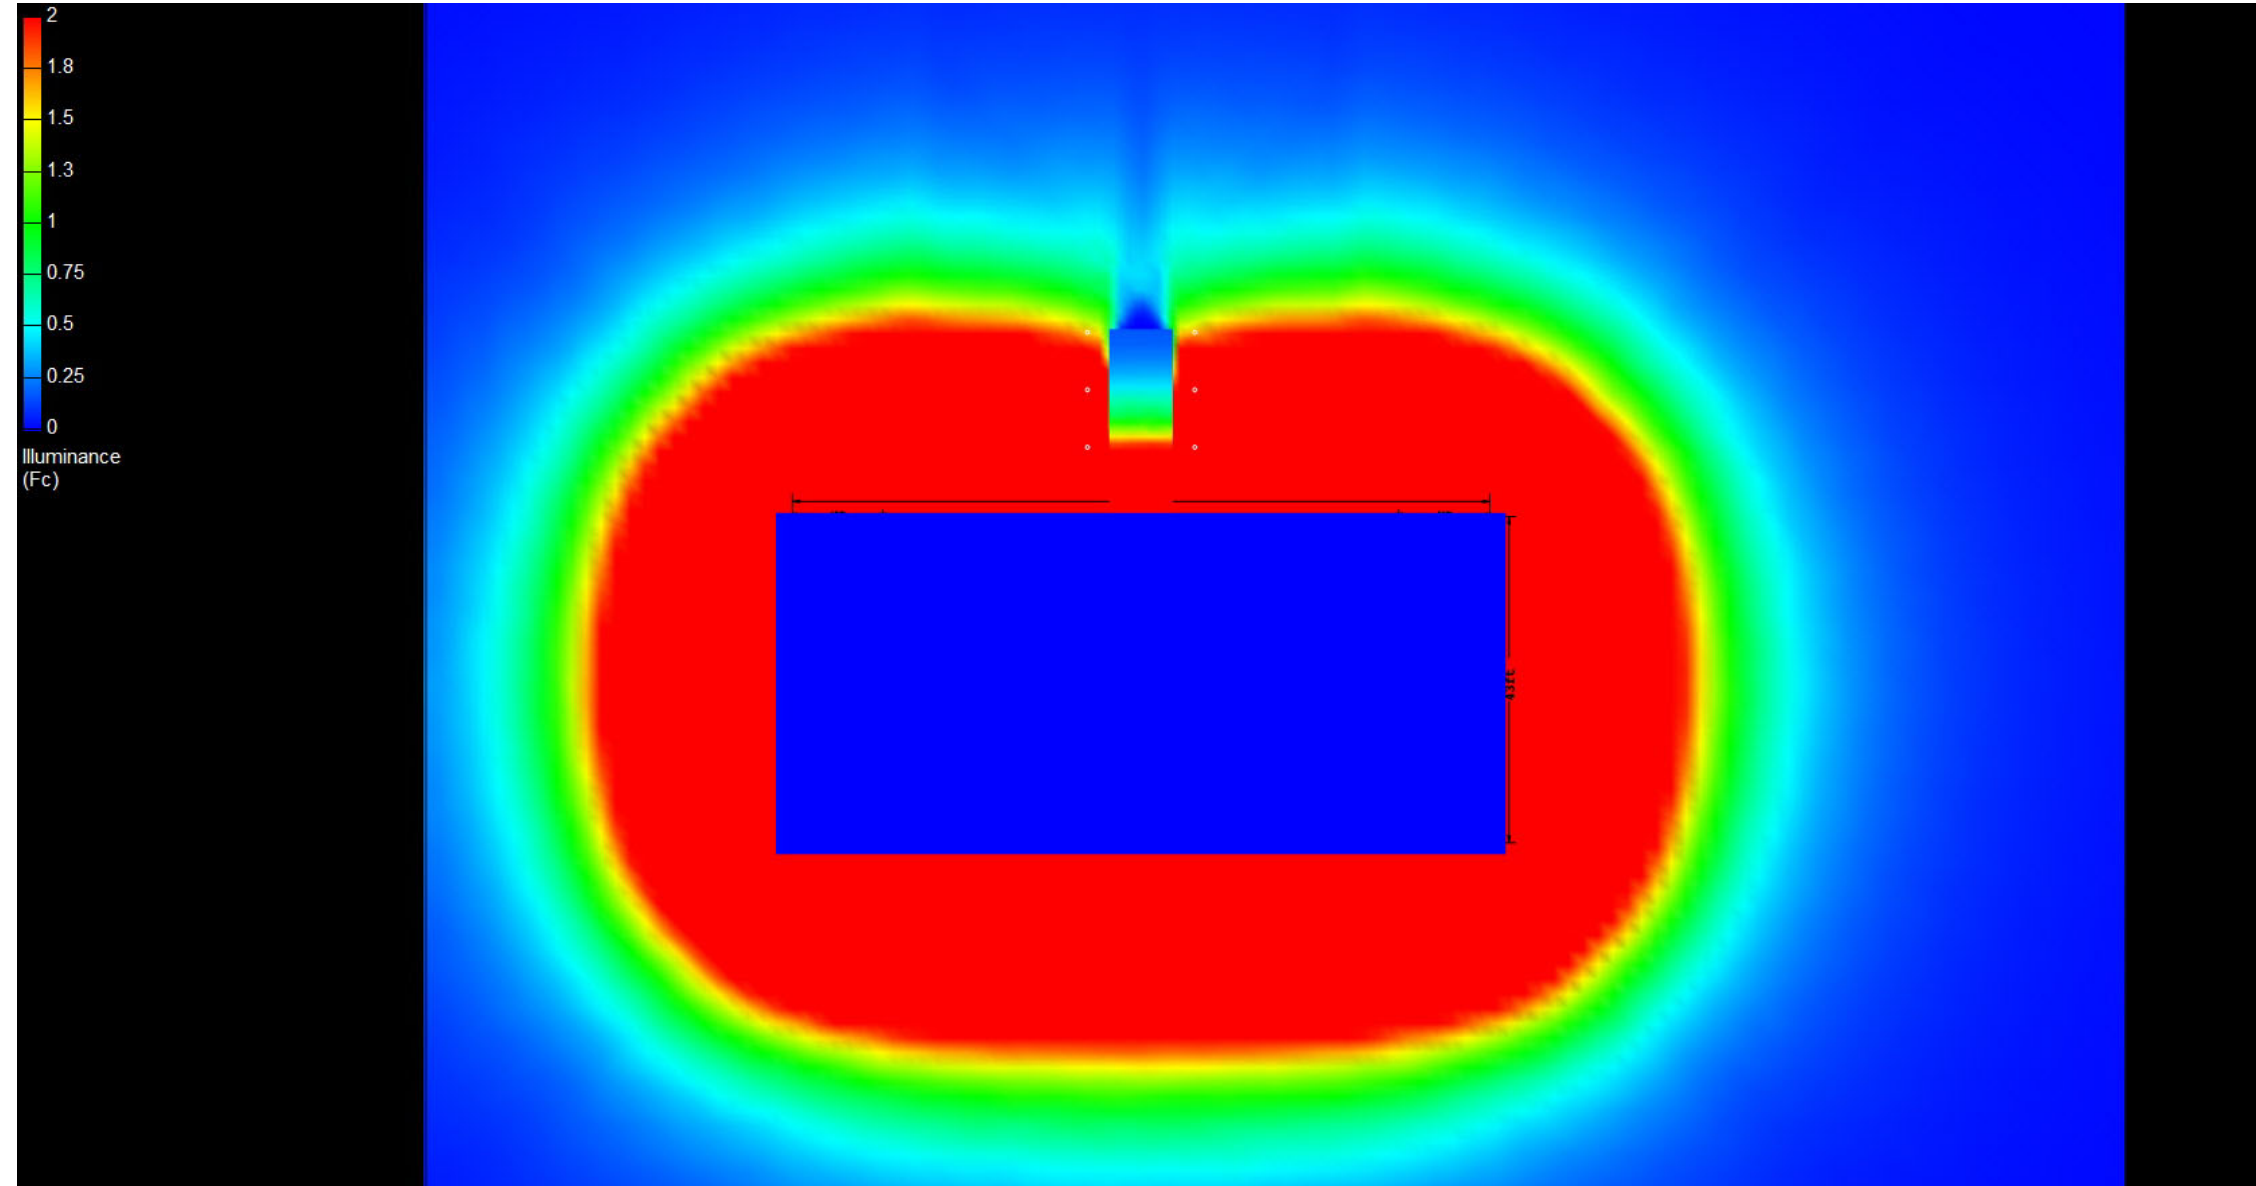

Canopy Style: 2+1+2 w/ Kiosk

Canopy Size: 43' x 92'

Initial Levels at grade and vertically on pumps.

(18) SCM-LED-13L-SC-50

Fixture Lumens: 13,039

Fixture Watts: 84.7

Lumens/Watt: 154

Mounting Height: 15'

Calculation Summary

Canopy Average: 37.93

Pump Average Inner: 20.81

Pump Average Outer: 16.29

Transition Average: N/A

Total Watts: 1525

Watts/sq.ft.: 0.37

Lumens/sq.ft. : 59.4

