

# Canopy Style: 2+1+2 w/ Kiosk

Canopy Size: 43' x 92'

Initial Levels at grade and vertically on pumps.

## (12) SCM-LED-13L-SC-50

Fixture Lumens: 13,039

Fixture Watts: 84.7

Lumens/Watt: 154

Mounting Height: 15'

## Calculation Summary

Canopy Average: 24.38

Pump Average Inner: 10.03


Pump Average Outer: 15.94

Transition Average: N/A

Total Watts: 1016

Watts/sq.ft.: 0.26

Lumens/sq.ft. : 39.6

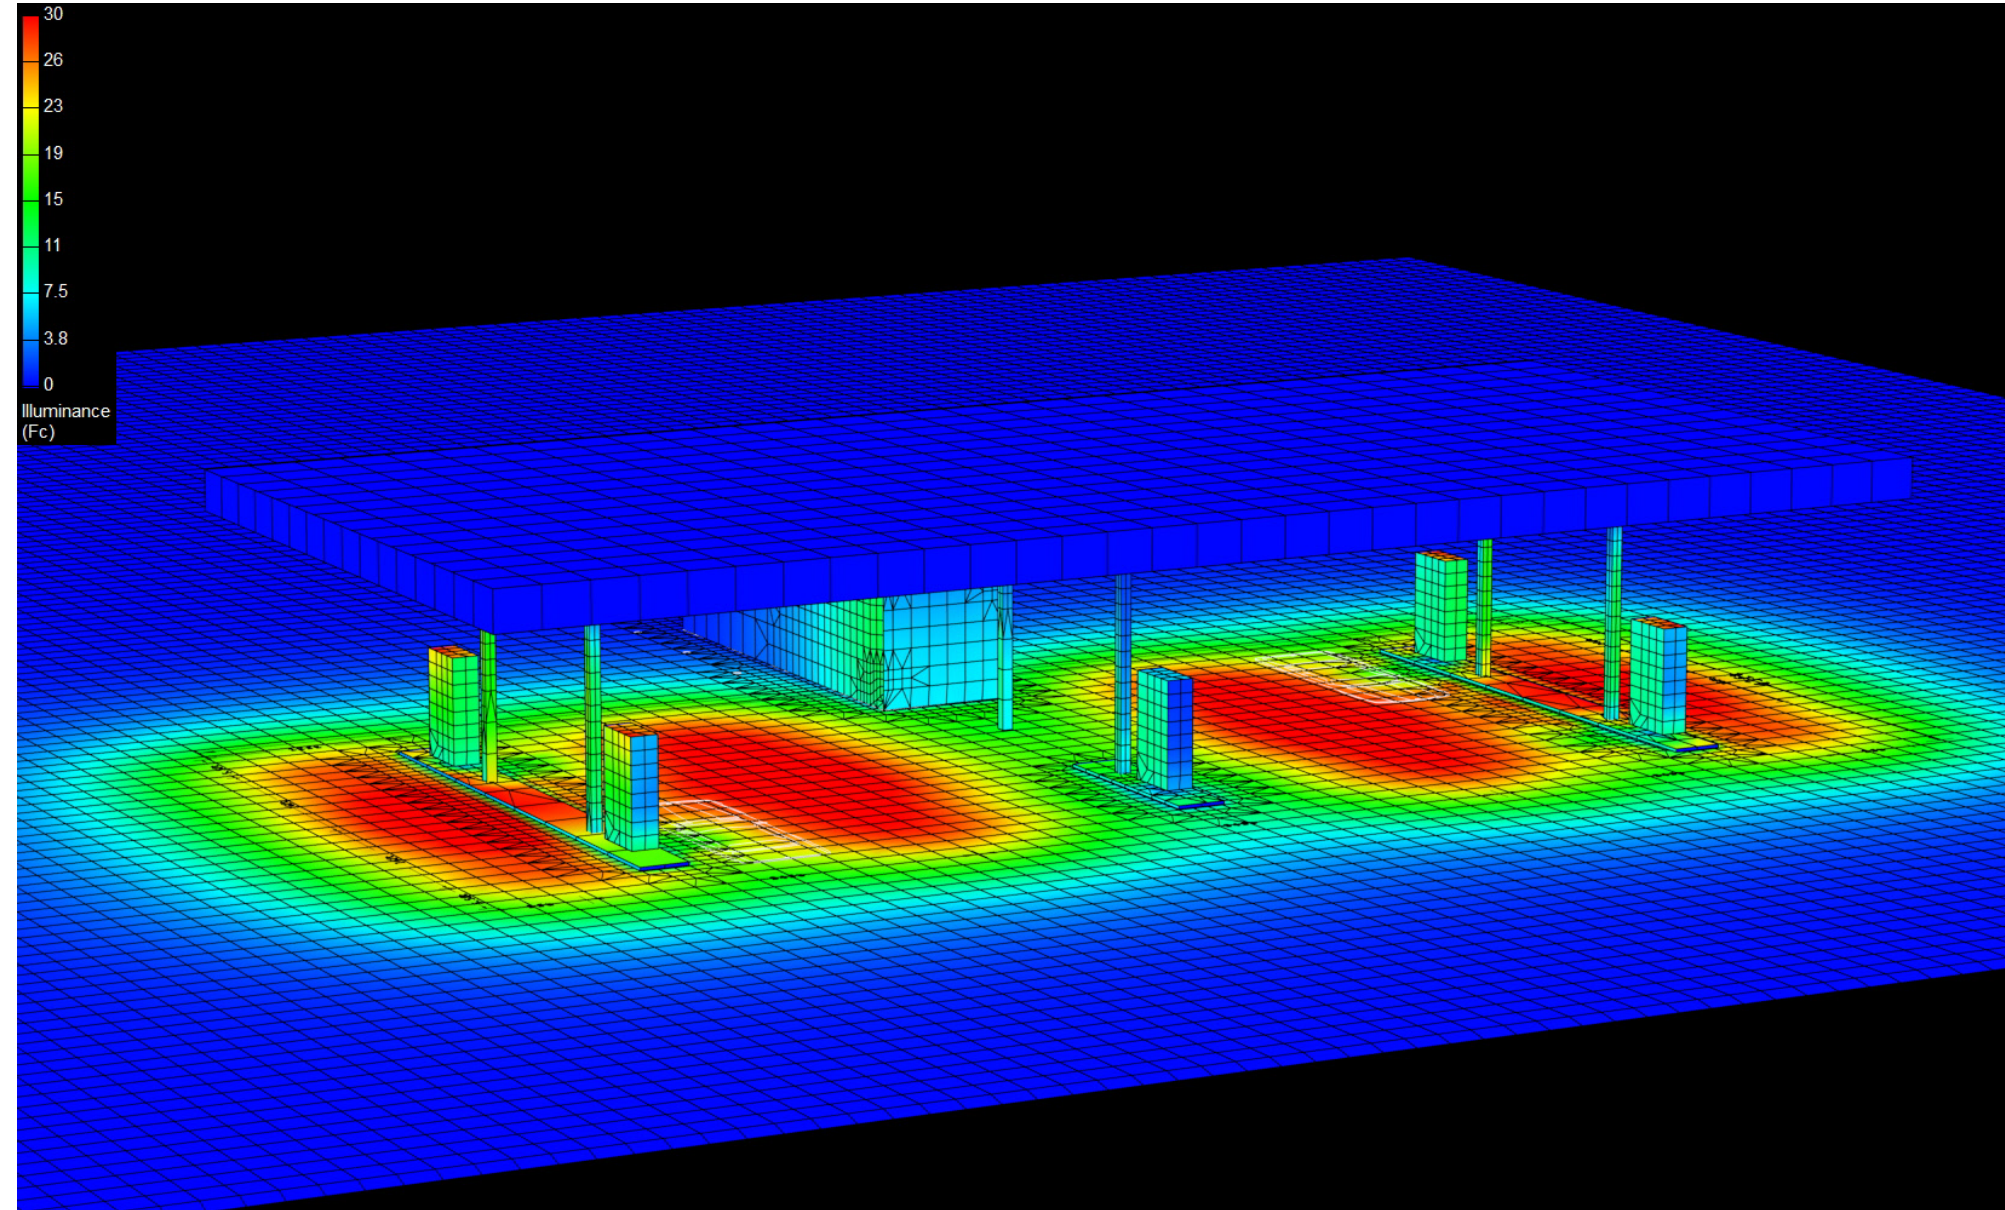

# Canopy Style: 2+1+2 w/ Kiosk

Canopy Size: 43' x 92'

Initial Levels at grade and vertically on pumps.

## (12) SCM-LED-13L-SC-50

Fixture Lumens: 13,039

Fixture Watts: 84.7

Lumens/Watt: 154

Mounting Height: 15'

## Calculation Summary

Canopy Average: 24.38

Pump Average Inner: 10.03


Pump Average Outer: 15.94

Transition Average: N/A

Total Watts: 1016

Watts/sq.ft.: 0.26

Lumens/sq.ft. : 39.6

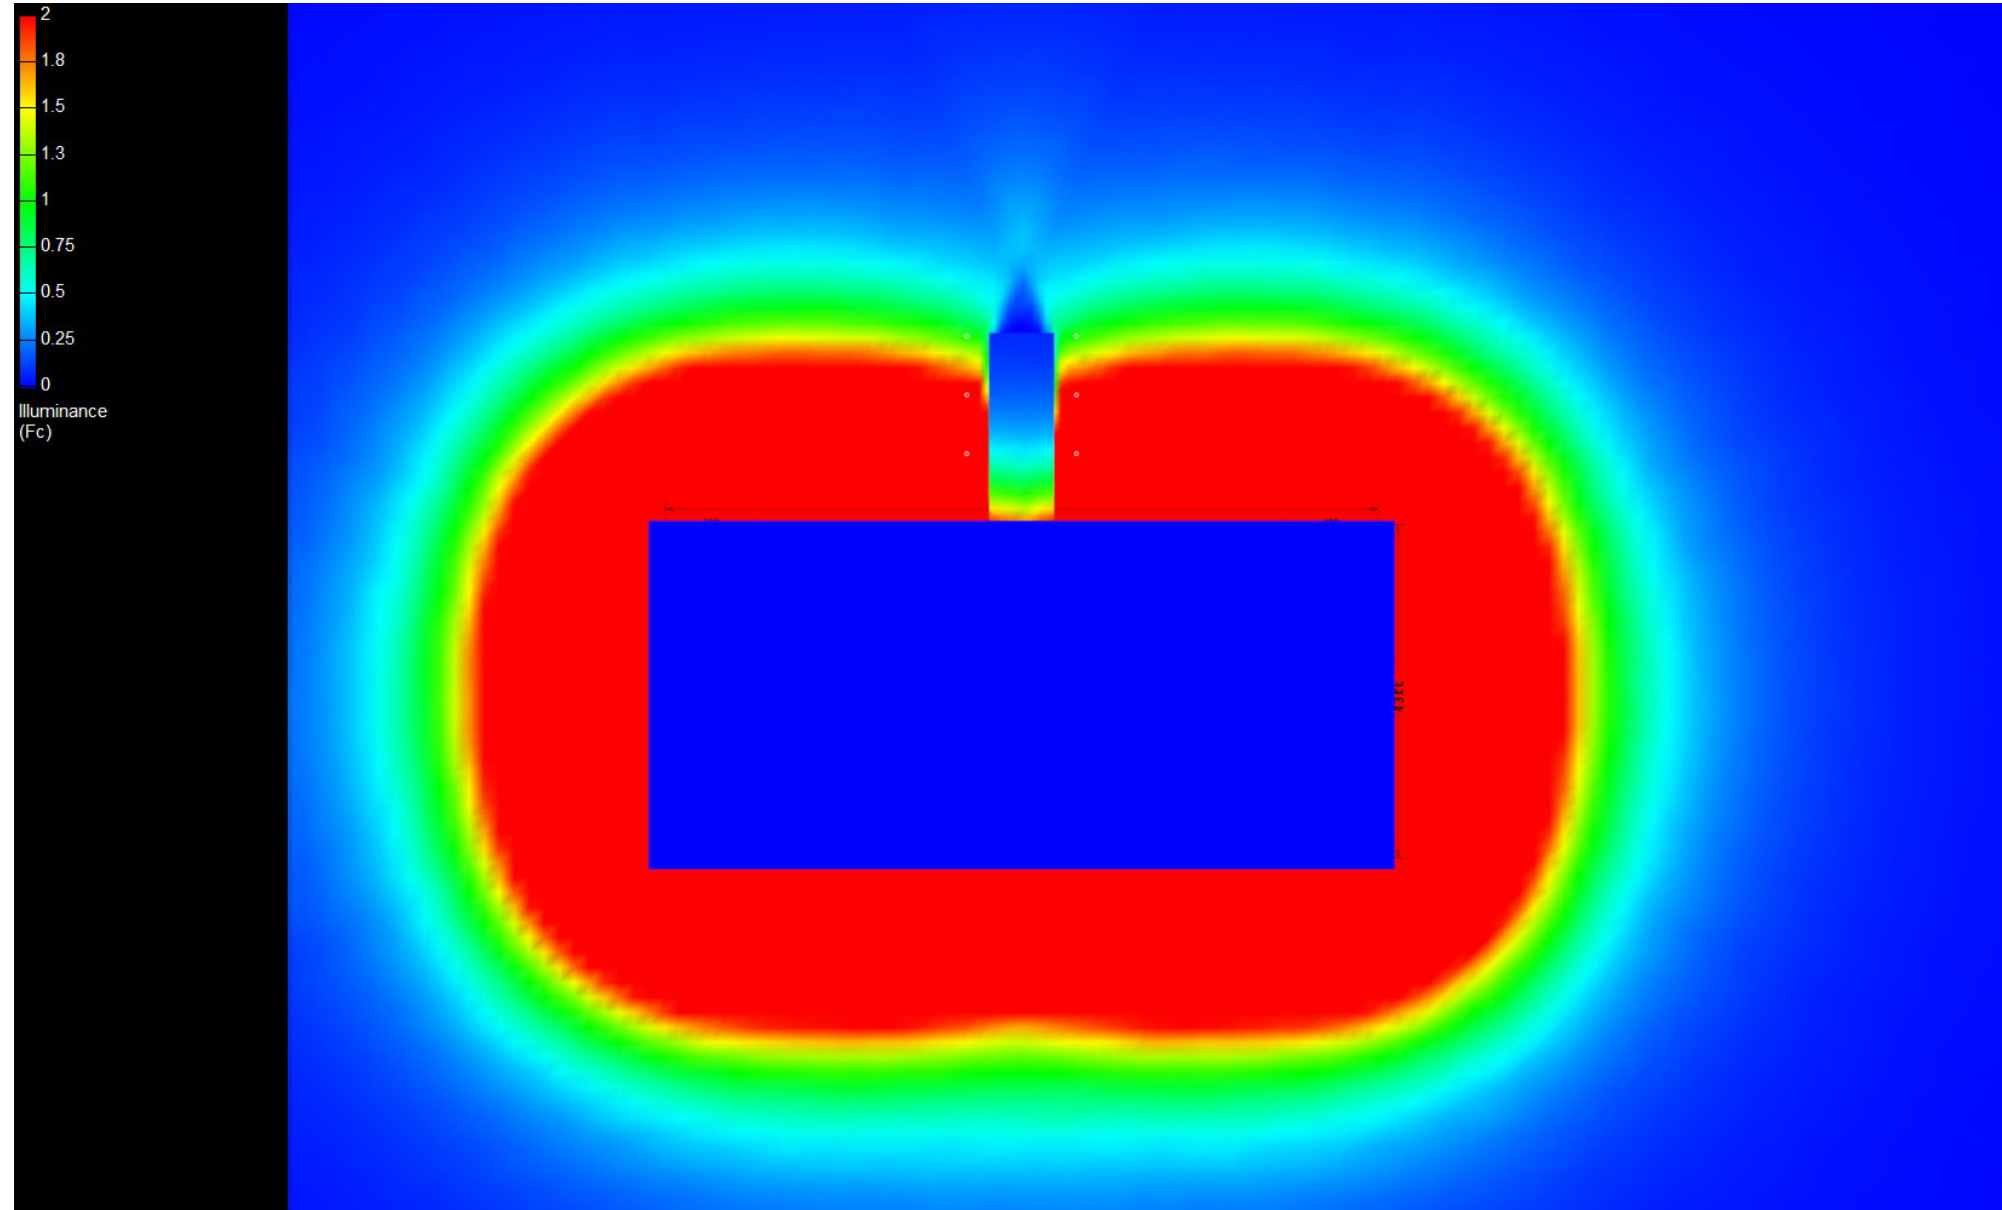

# Canopy Style: 2+1+2 w/ Kiosk

Canopy Size: 43' x 92'

Initial Levels at grade and vertically on pumps.

## (12) SCM-LED-13L-SC-50

Fixture Lumens: 13,039

Fixture Watts: 84.7

Lumens/Watt: 154

Mounting Height: 15'

## Calculation Summary

Canopy Average: 24.38

Pump Average Inner: 10.03

Pump Average Outer: 15.94

Transition Average: N/A

Total Watts: 1016

Watts/sq.ft.: 0.26

Lumens/sq.ft. : 39.6

