

Canopy Style: 2+1+2 w/ Kiosk

Canopy Size: 43' x 92'

Initial Levels at grade and vertically on pumps.

(18) SCM-LED-15L-SC-50

Fixture Lumens: 15,631

Fixture Watts: 111.1

Lumens/Watt: 141

Mounting Height: 15'

Calculation Summary

Canopy Average: 45.86

Pump Average Inner: 24.83


Pump Average Outer: 20.12

Transition Average: N/A

Total Watts: 2000

Watts/sq.ft.: 0.51

Lumens/sq.ft.: 72

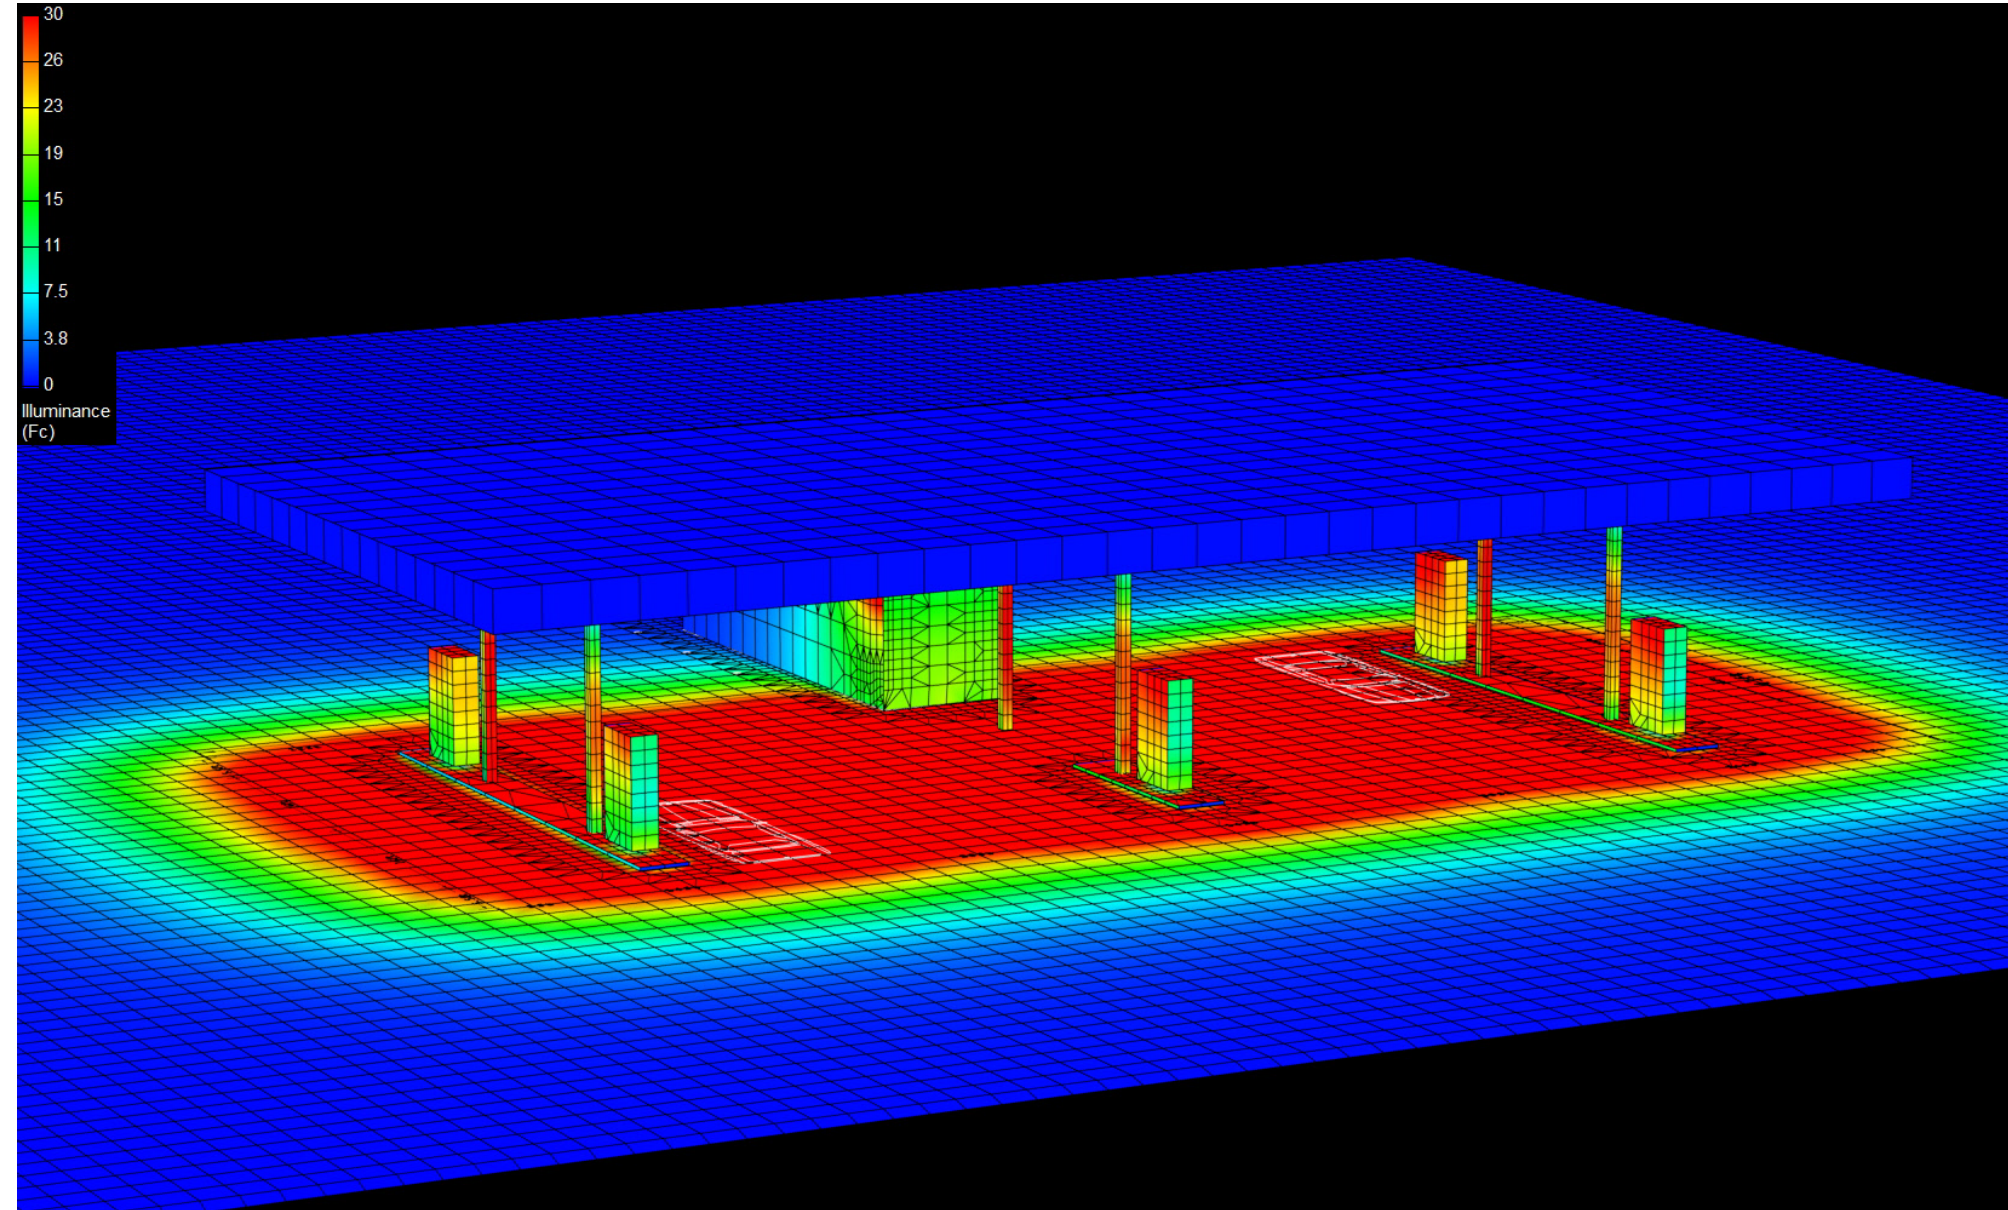

Canopy Style: 2+1+2 w/ Kiosk

Canopy Size: 43' x 92'

Initial Levels at grade and vertically on pumps.

(18) SCM-LED-15L-SC-50

Fixture Lumens: 15,631

Fixture Watts: 111.1

Lumens/Watt: 141

Mounting Height: 15'

Calculation Summary

Canopy Average: 45.86

Pump Average Inner: 24.83


Pump Average Outer: 20.12

Transition Average: N/A

Total Watts: 2000

Watts/sq.ft.: 0.51

Lumens/sq.ft.: 72

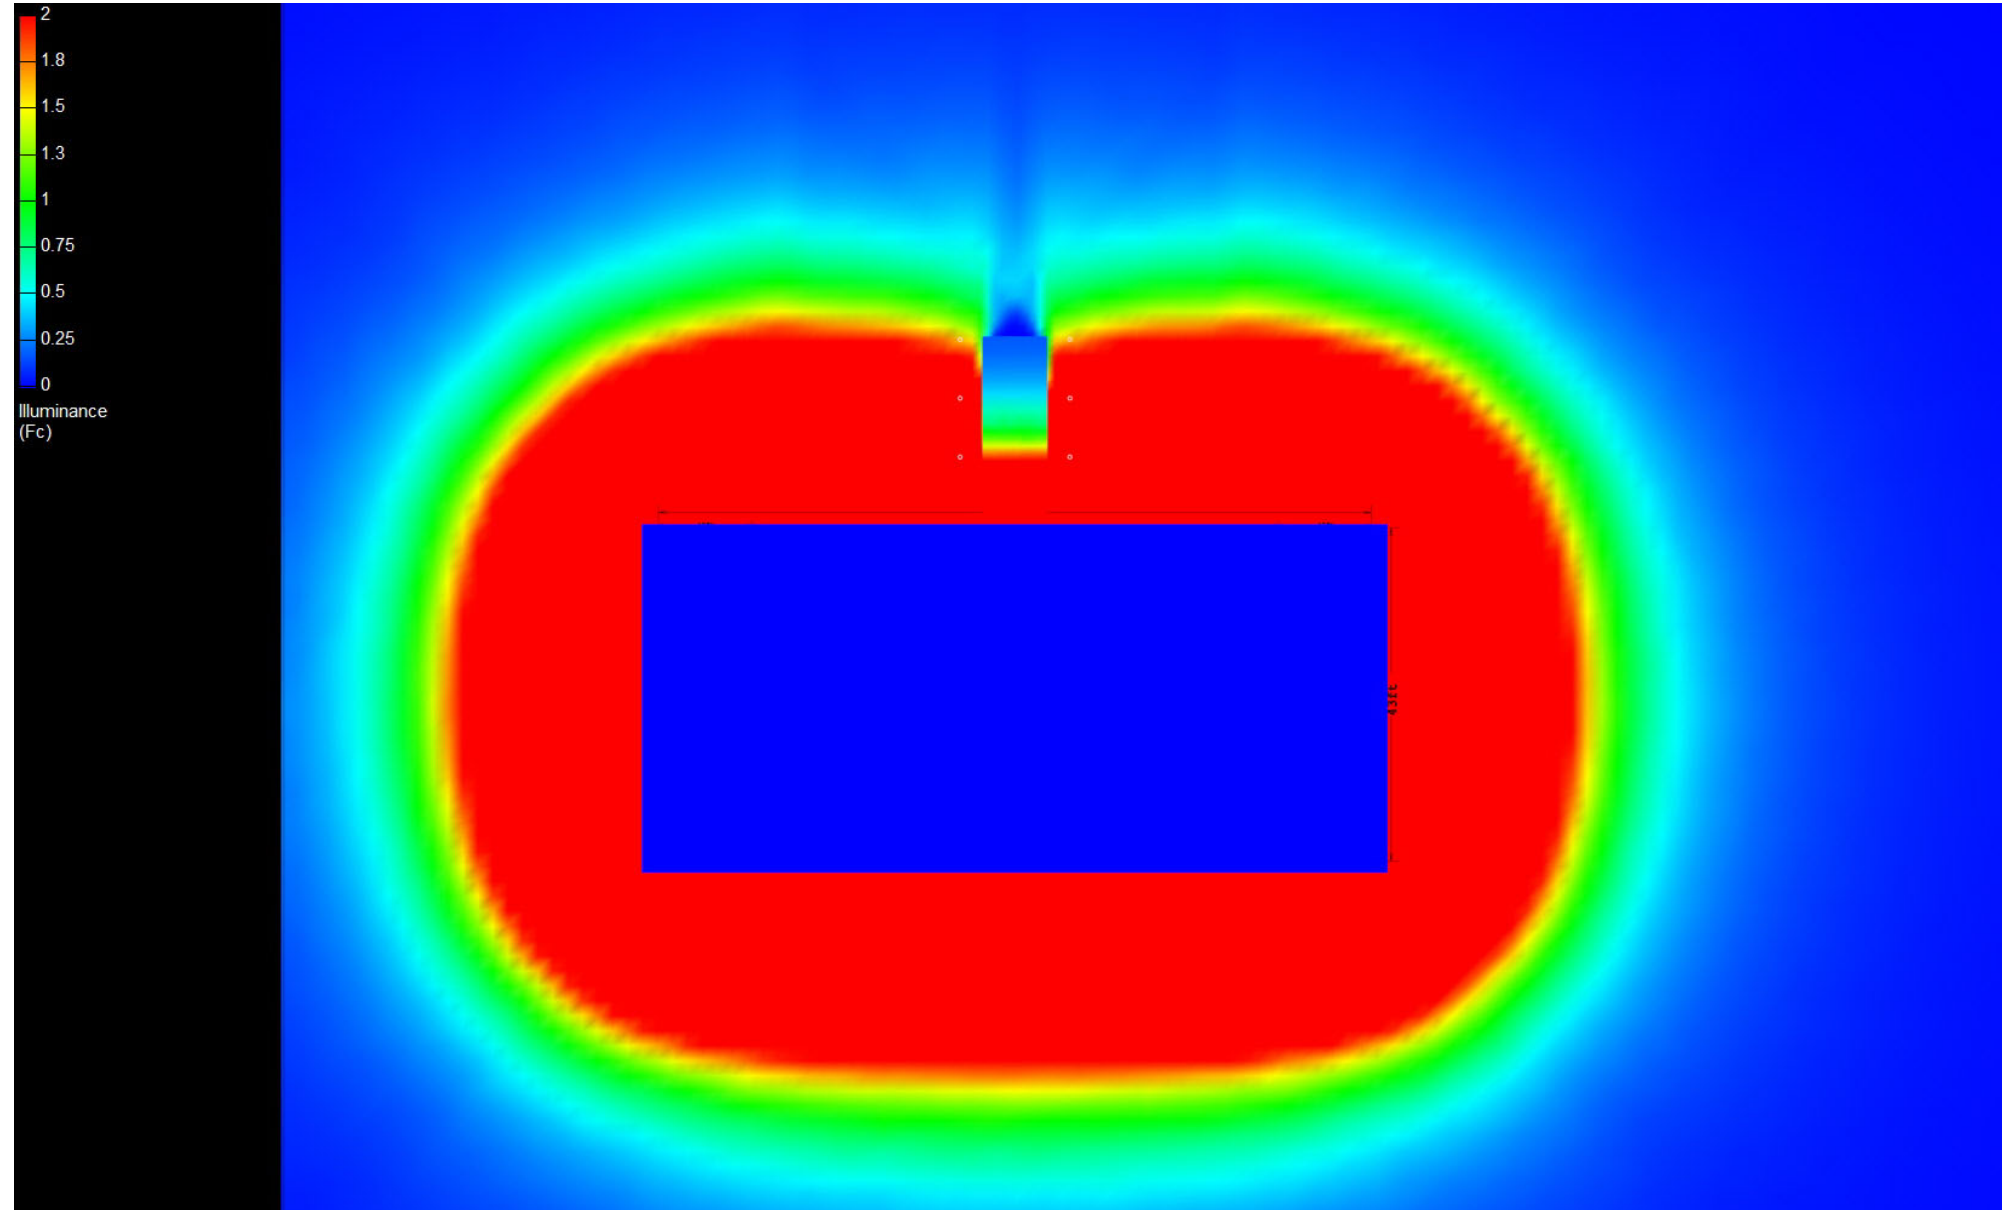

Canopy Style: 2+1+2 w/ Kiosk

Canopy Size: 43' x 92'

Initial Levels at grade and vertically on pumps.

(18) SCM-LED-15L-SC-50

Fixture Lumens: 15,631

Fixture Watts: 111.1

Lumens/Watt: 141

Mounting Height: 15'

Calculation Summary

Canopy Average: 45.86

Pump Average Inner: 24.83

Pump Average Outer: 20.12

Transition Average: N/A

Total Watts: 2000

Watts/sq.ft.: 0.51

Lumens/sq.ft.: 72

