

Canopy Style: 2+1+2 w/ Kiosk

Canopy Size: 43' x 92'

Initial Levels at grade and vertically on pumps.

(18) SCM-LED-20L-SC-50

Fixture Lumens: 19,989

Fixture Watts: 145.5

Lumens/Watt: 137

Mounting Height: 15'

Calculation Summary

Canopy Average: 57.12

Pump Average Inner: 32.07


Pump Average Outer: 24.79

Transition Average: N/A

Total Watts: 2619

Watts/sq.ft.: 0.66

Lumens/sq.ft. : 91

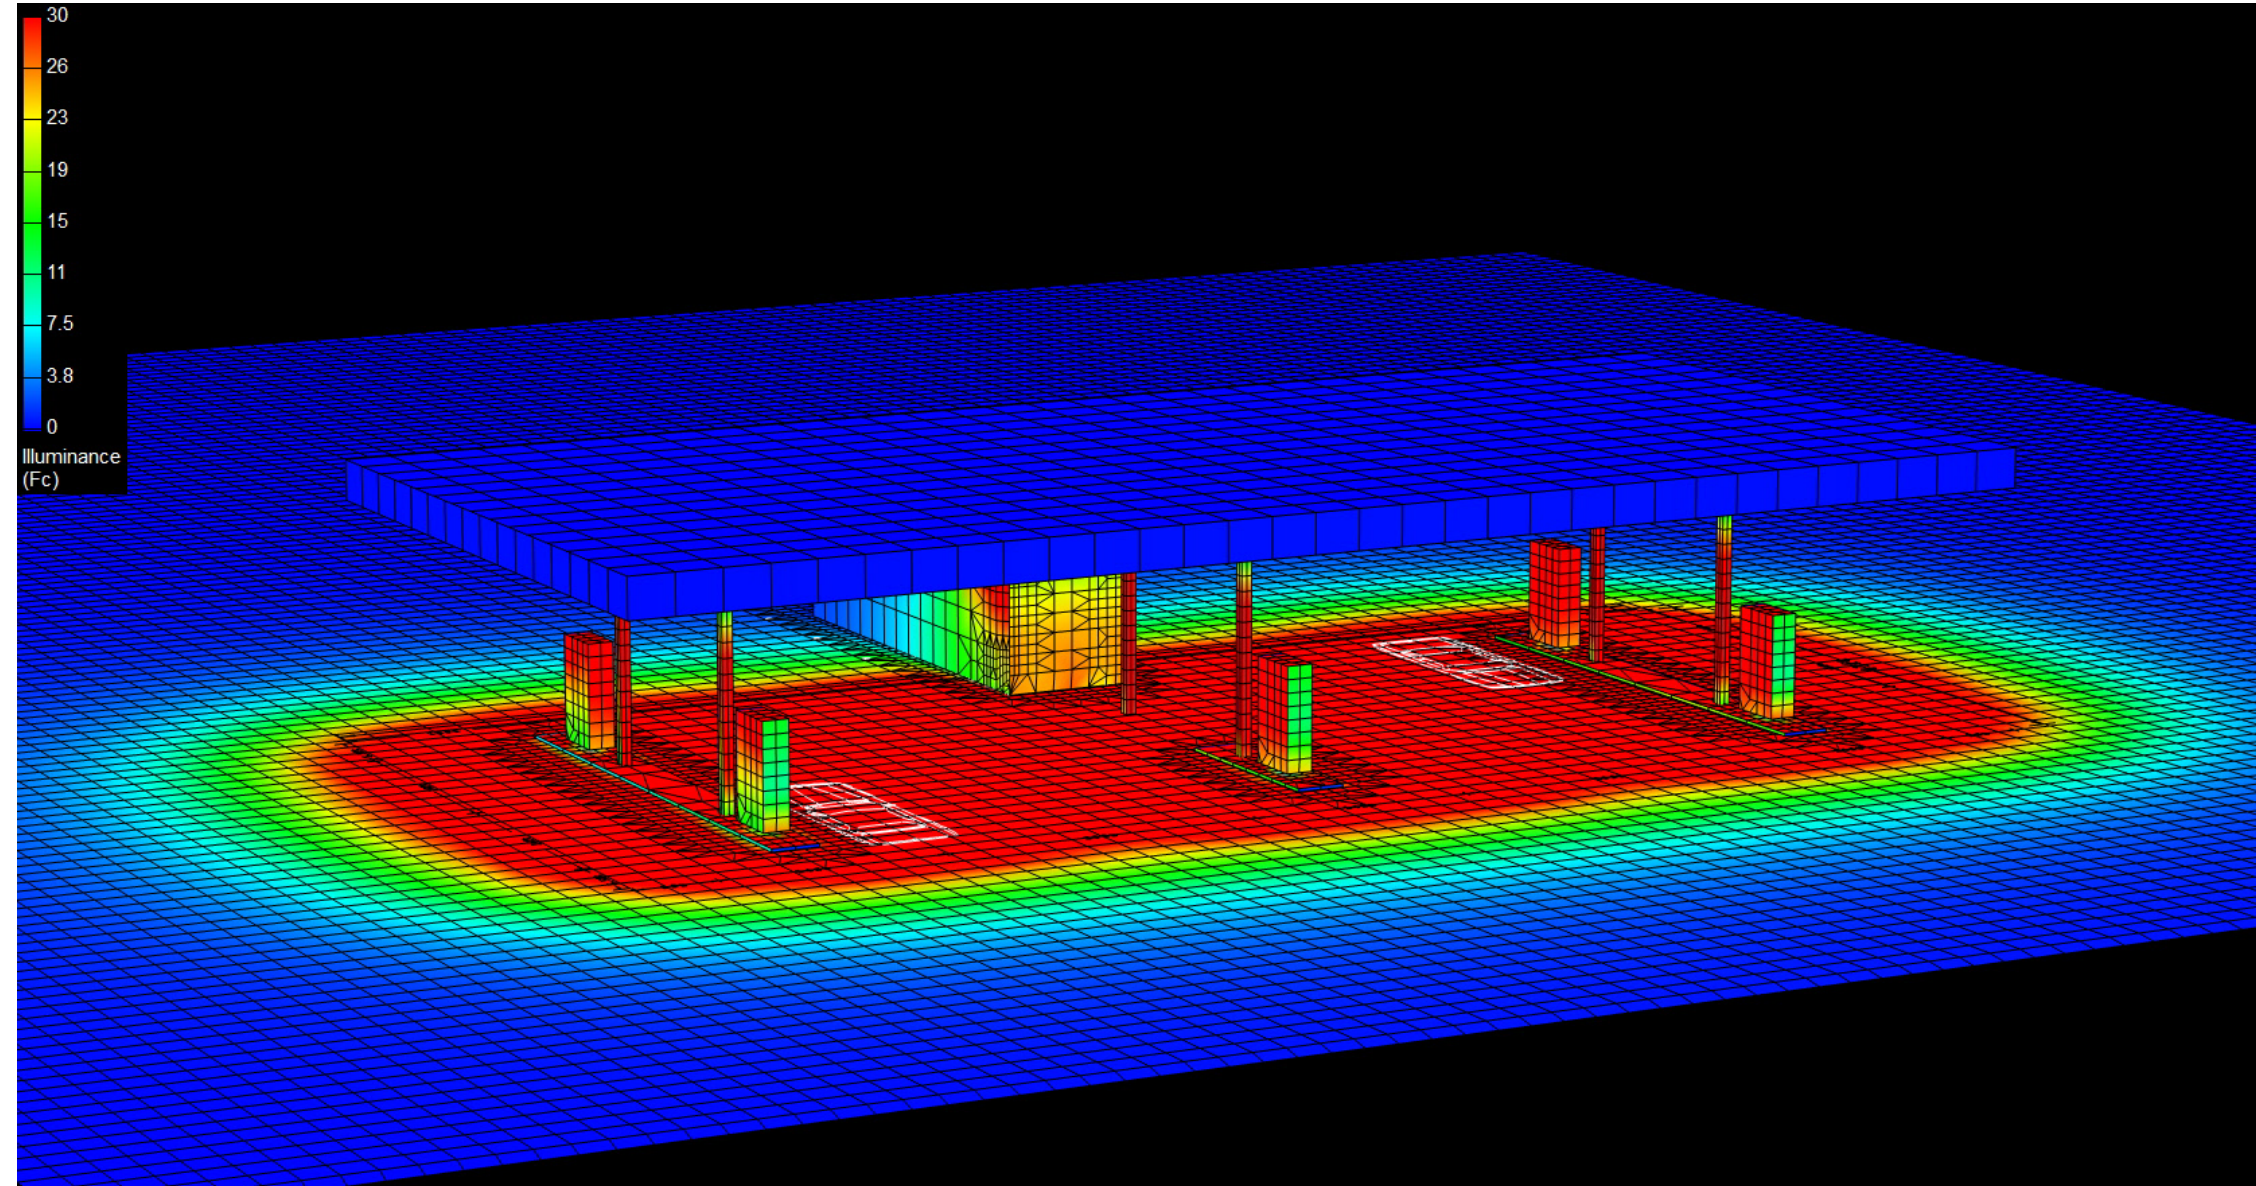

Canopy Style: 2+1+2 w/ Kiosk

Canopy Size: 43' x 92'

Initial Levels at grade and vertically on pumps.

(18) SCM-LED-20L-SC-50

Fixture Lumens: 19,989

Fixture Watts: 145.5

Lumens/Watt: 137

Mounting Height: 15'

Calculation Summary

Canopy Average: 57.12

Pump Average Inner: 32.07


Pump Average Outer: 24.79

Transition Average: N/A

Total Watts: 2619

Watts/sq.ft.: 0.66

Lumens/sq.ft. : 91

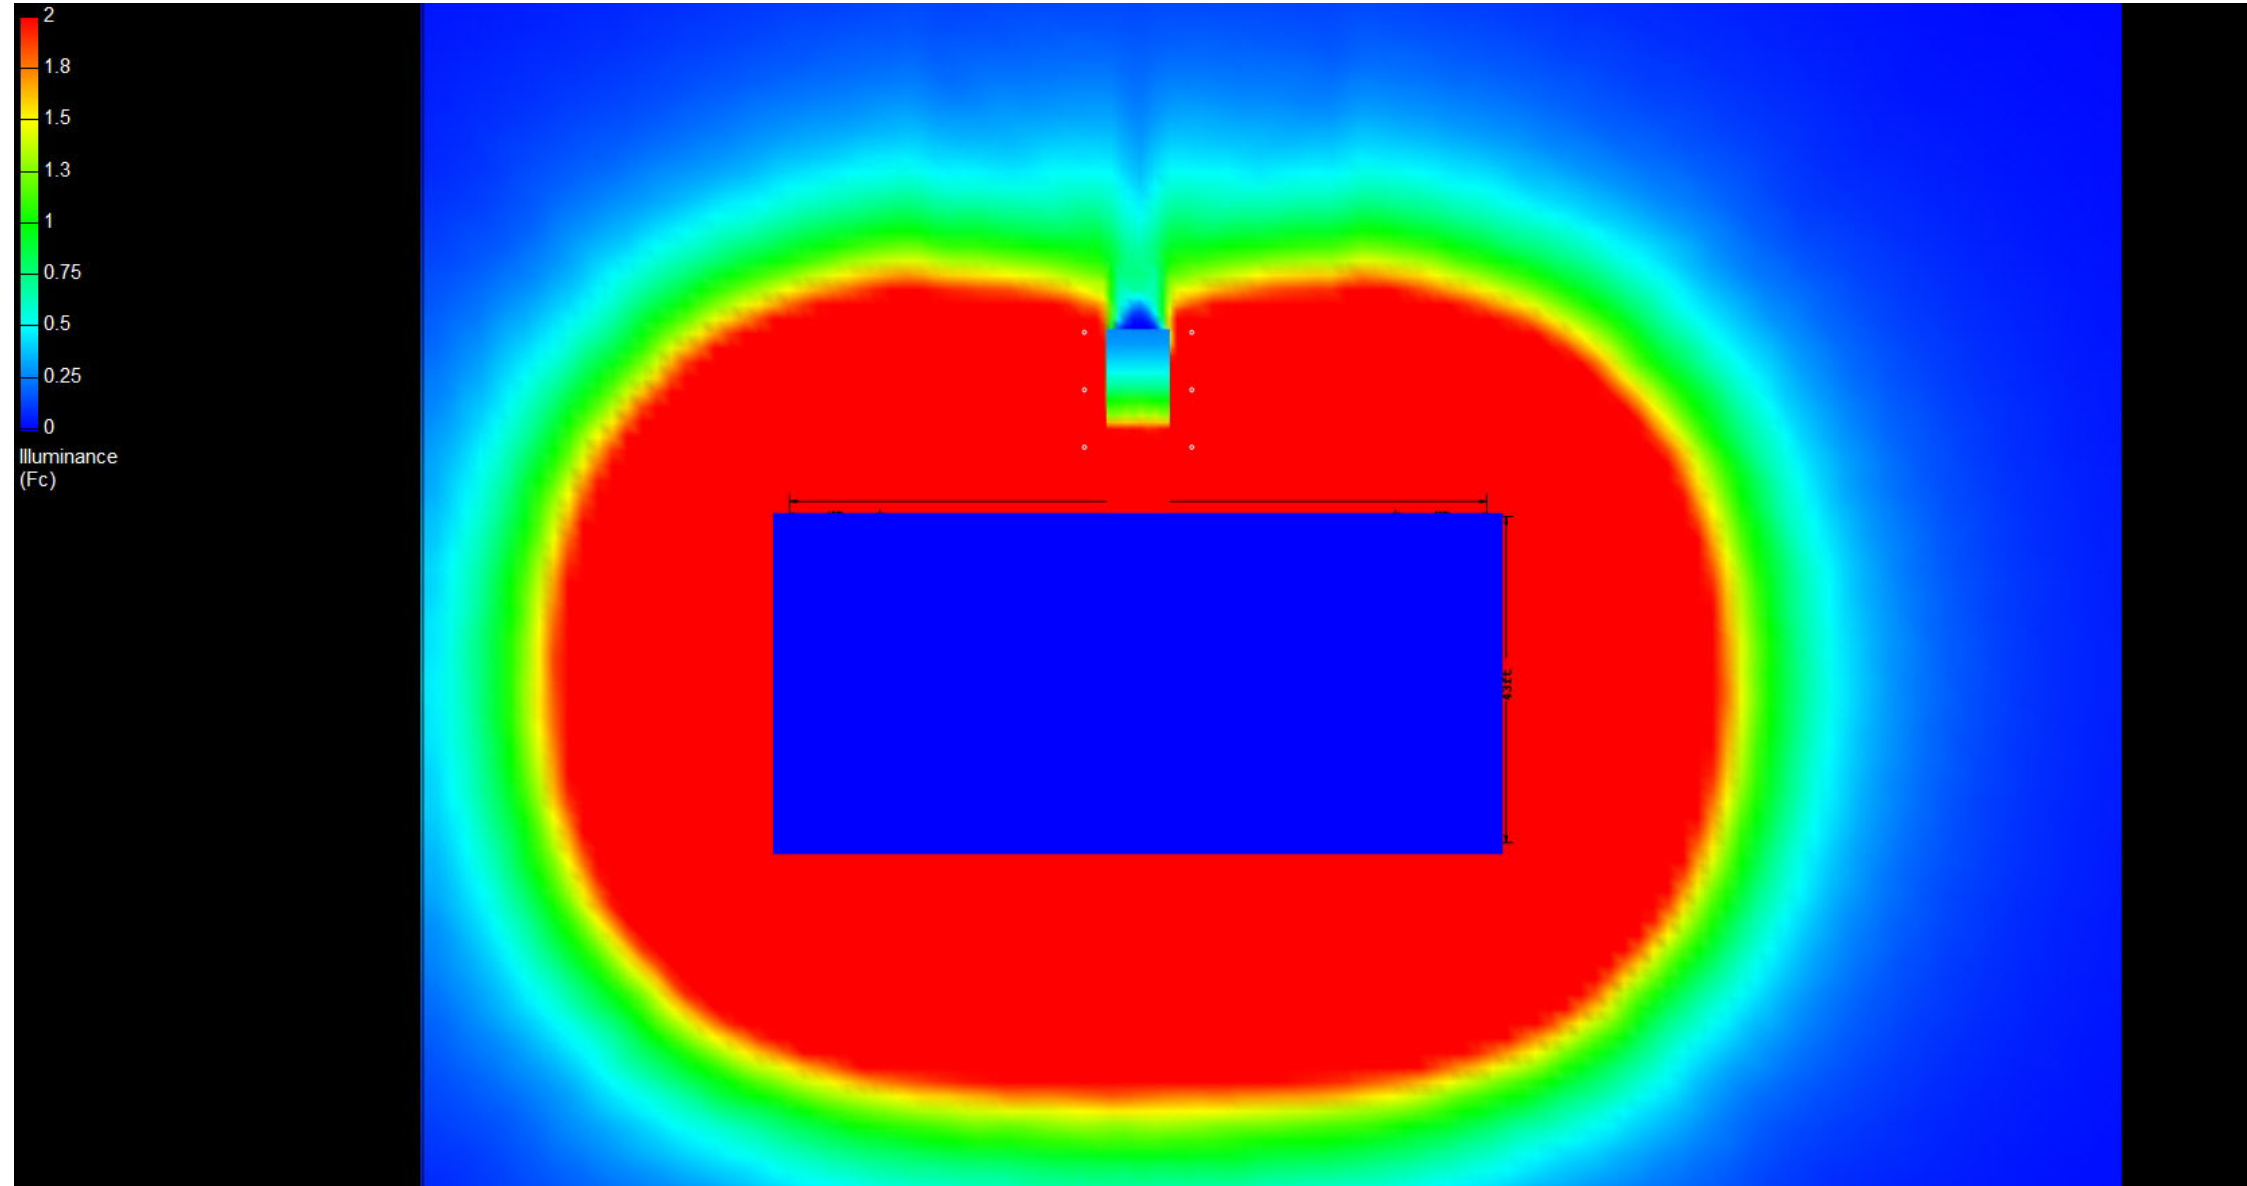

Canopy Style: 2+1+2 w/ Kiosk

Canopy Size: 43' x 92'

Initial Levels at grade and vertically on pumps.

(18) SCM-LED-20L-SC-50

Fixture Lumens: 19,989

Fixture Watts: 145.5

Lumens/Watt: 137

Mounting Height: 15'

Calculation Summary

Canopy Average: 57.12

Pump Average Inner: 32.07

Pump Average Outer: 24.79

Transition Average: N/A

Total Watts: 2619

Watts/sq.ft.: 0.66

Lumens/sq.ft. : 91



SCM

