

# Canopy Style: 2+2+1+2+2 w/ Kiosk

Canopy Size: 43' x 160'

Initial Levels at grade and vertically on pumps.

## (18) SCM-LED-13L-SC-50

Fixture Lumens: 13,039

Fixture Watts: 84.7

Lumens/Watt: 154

Mounting Height: 15'

## Calculation Summary

Canopy Average: 22.54

Pump Average Inner: 9.95


Pump Average Outer: 16.13

Transition Average: N/A

Total Watts: 1524.6

Watts/sq.ft.: 0.22

Lumens/sq.ft. : 36.4

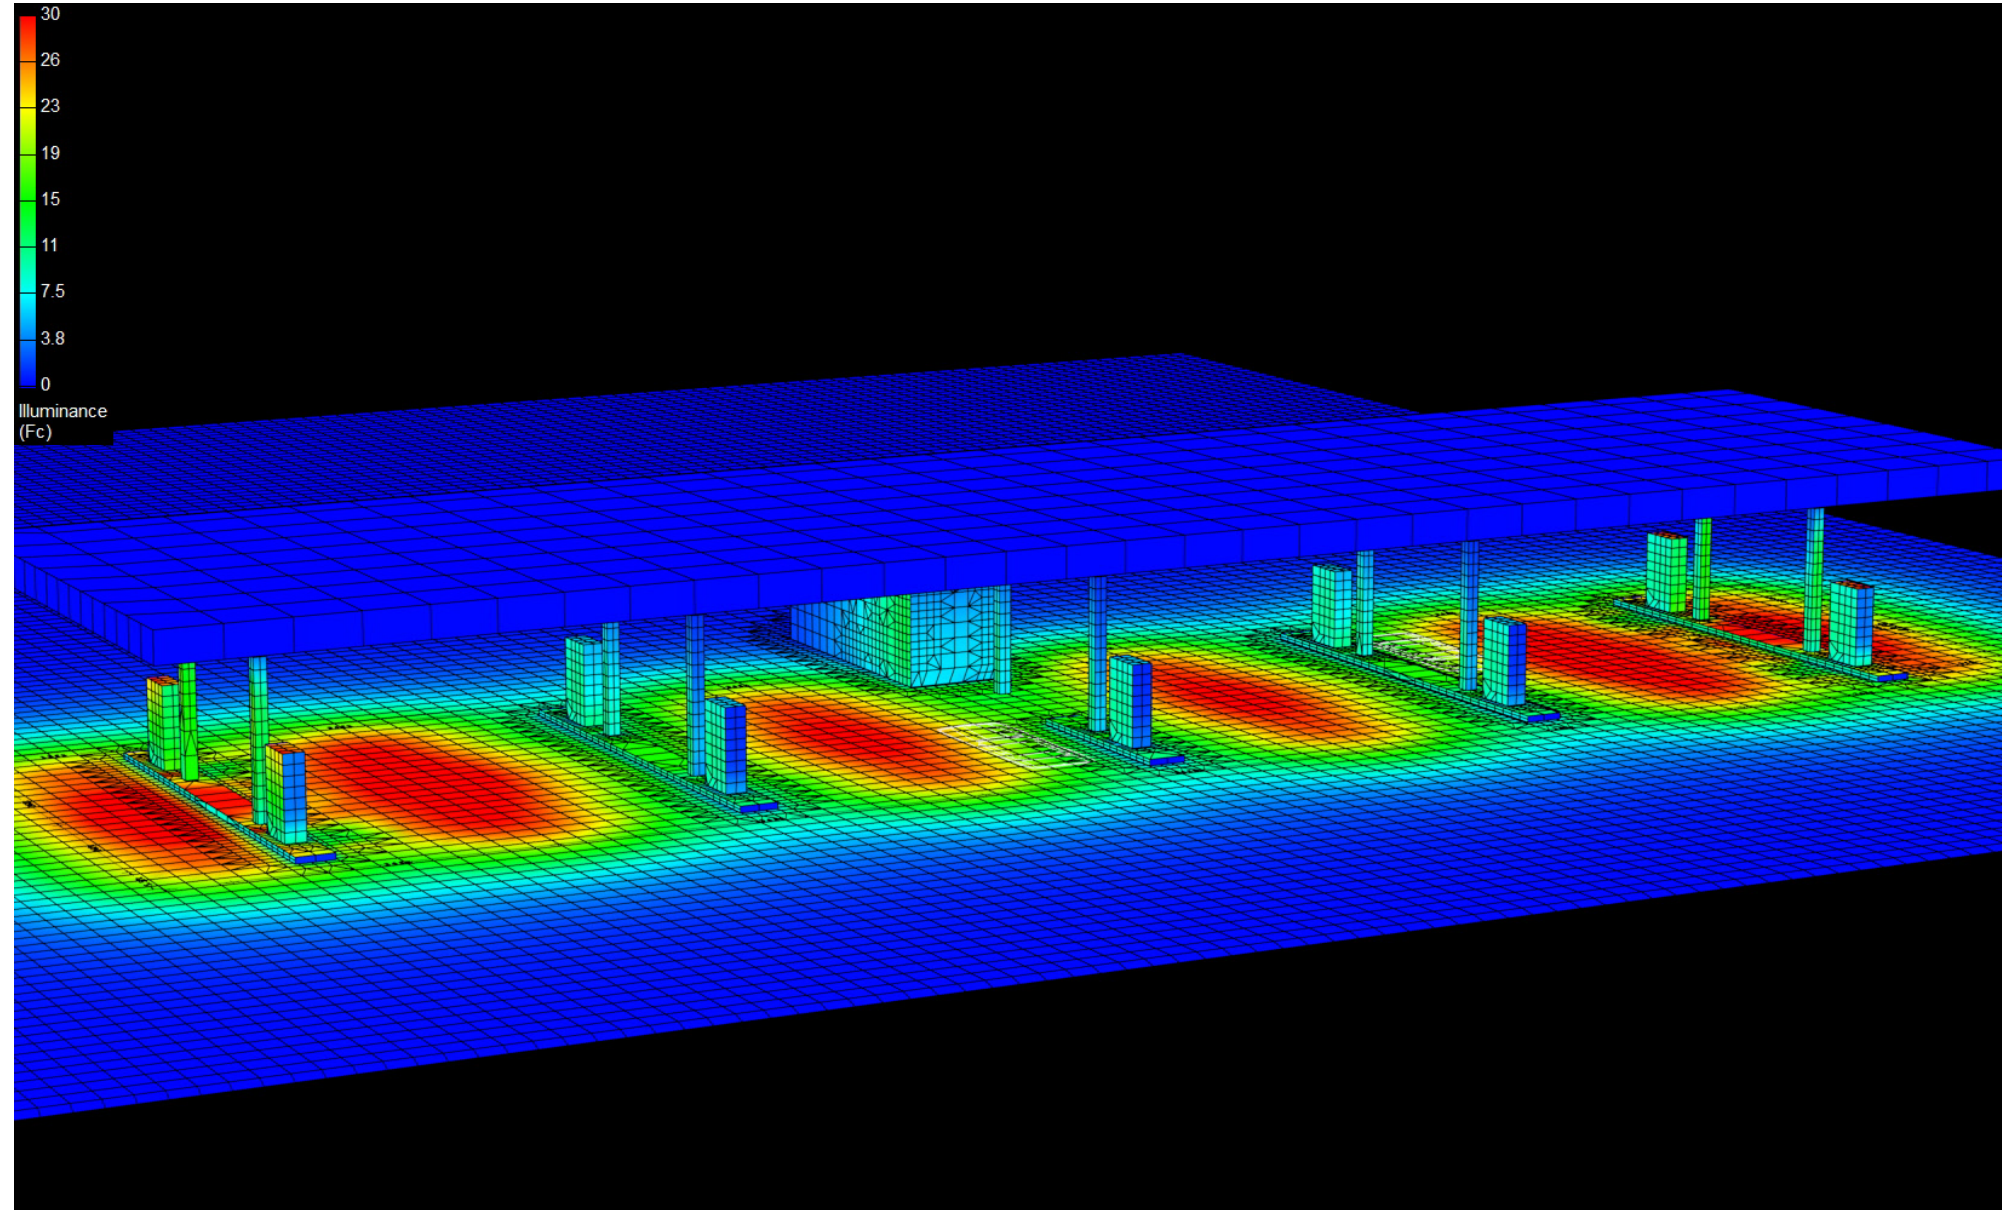

# Canopy Style: 2+2+1+2+2 w/ Kiosk

Canopy Size: 43' x 160'

Initial Levels at grade and vertically on pumps.

**(18) SCM-LED-13L-SC-50**

Fixture Lumens: 13,039

Fixture Watts: 84.7

Lumens/Watt: 154

Mounting Height: 15'

## Calculation Summary

Canopy Average: 22.54

Pump Average Inner: 9.95


Pump Average Outer: 16.13

Transition Average: N/A

Total Watts: 1524.6

Watts/sq.ft.: 0.22

Lumens/sq.ft. : 36.4

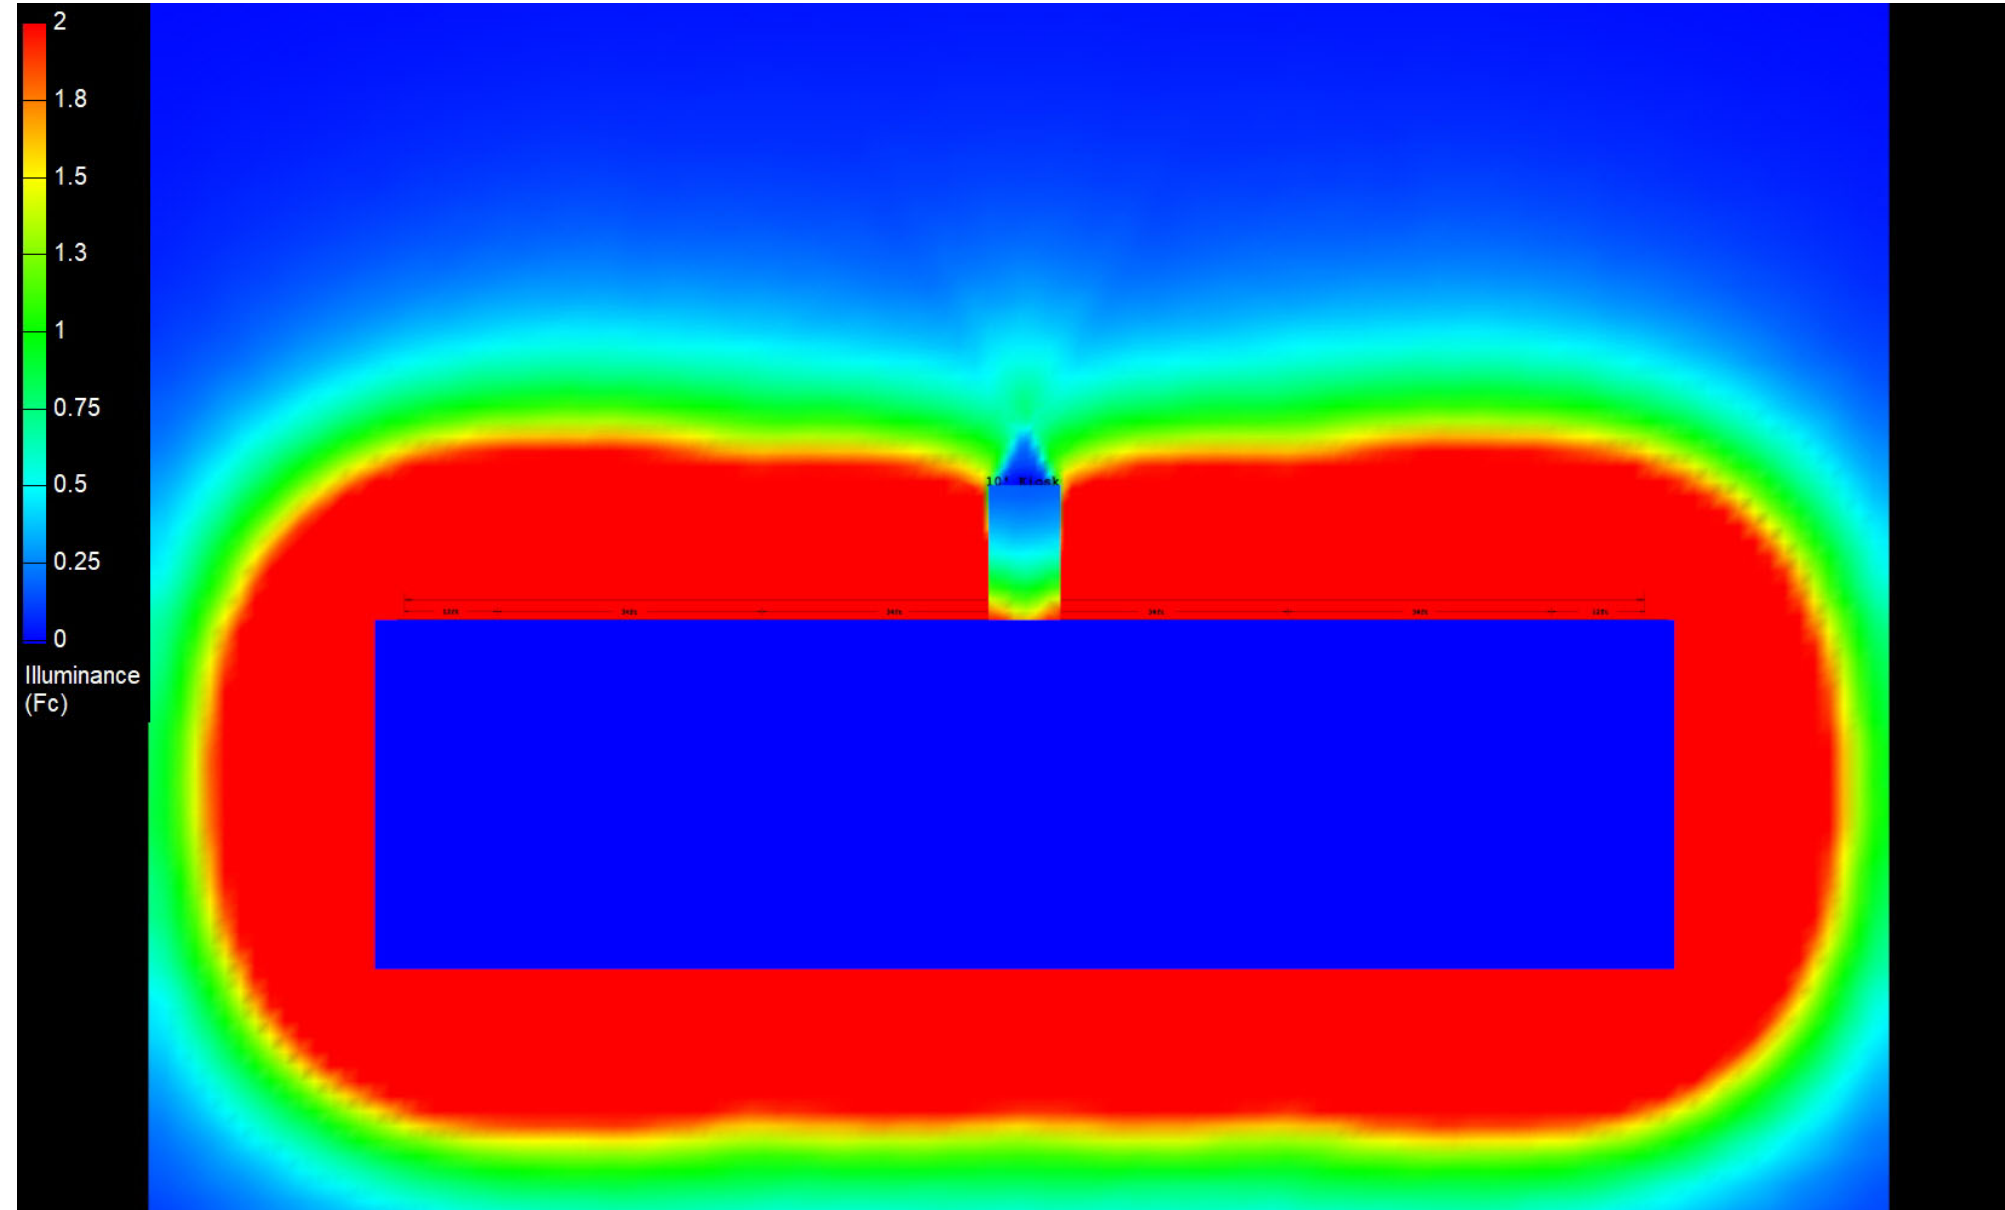

# Canopy Style: 2+2+1+2+2 w/ Kiosk

Canopy Size: 43' x 160'

Initial Levels at grade and vertically on pumps.

**(18) SCM-LED-13L-SC-50**

Fixture Lumens: 13,039

Fixture Watts: 84.7

Lumens/Watt: 154

Mounting Height: 15"

## Calculation Summary

Canopy Average: 22.54

Pump Average Inner: 9.95

Pump Average Outer: 16.13

Transition Average: N/A

Total Watts: 1524.6

Watts/sq.ft.: 0.22

Lumens/sq.ft. : 36.4

