

Canopy Style: 2+2+1+2+2 w/ Kiosk

Canopy Size: 43' x 160'

Initial Levels at grade and vertically on pumps.

(18) SCM-LED-15L-SC-50

Fixture Lumens: 15,631

Fixture Watts: 111.1

Lumens/Watt: 141

Mounting Height: 15'

Calculation Summary

Canopy Average: 27.59

Pump Average Inner: 11.53


Pump Average Outer: 19.95

Transition Average: N/A

Total Watts: 2000

Watts/sq.ft.: 0.29

Lumens/sq.ft. : 41

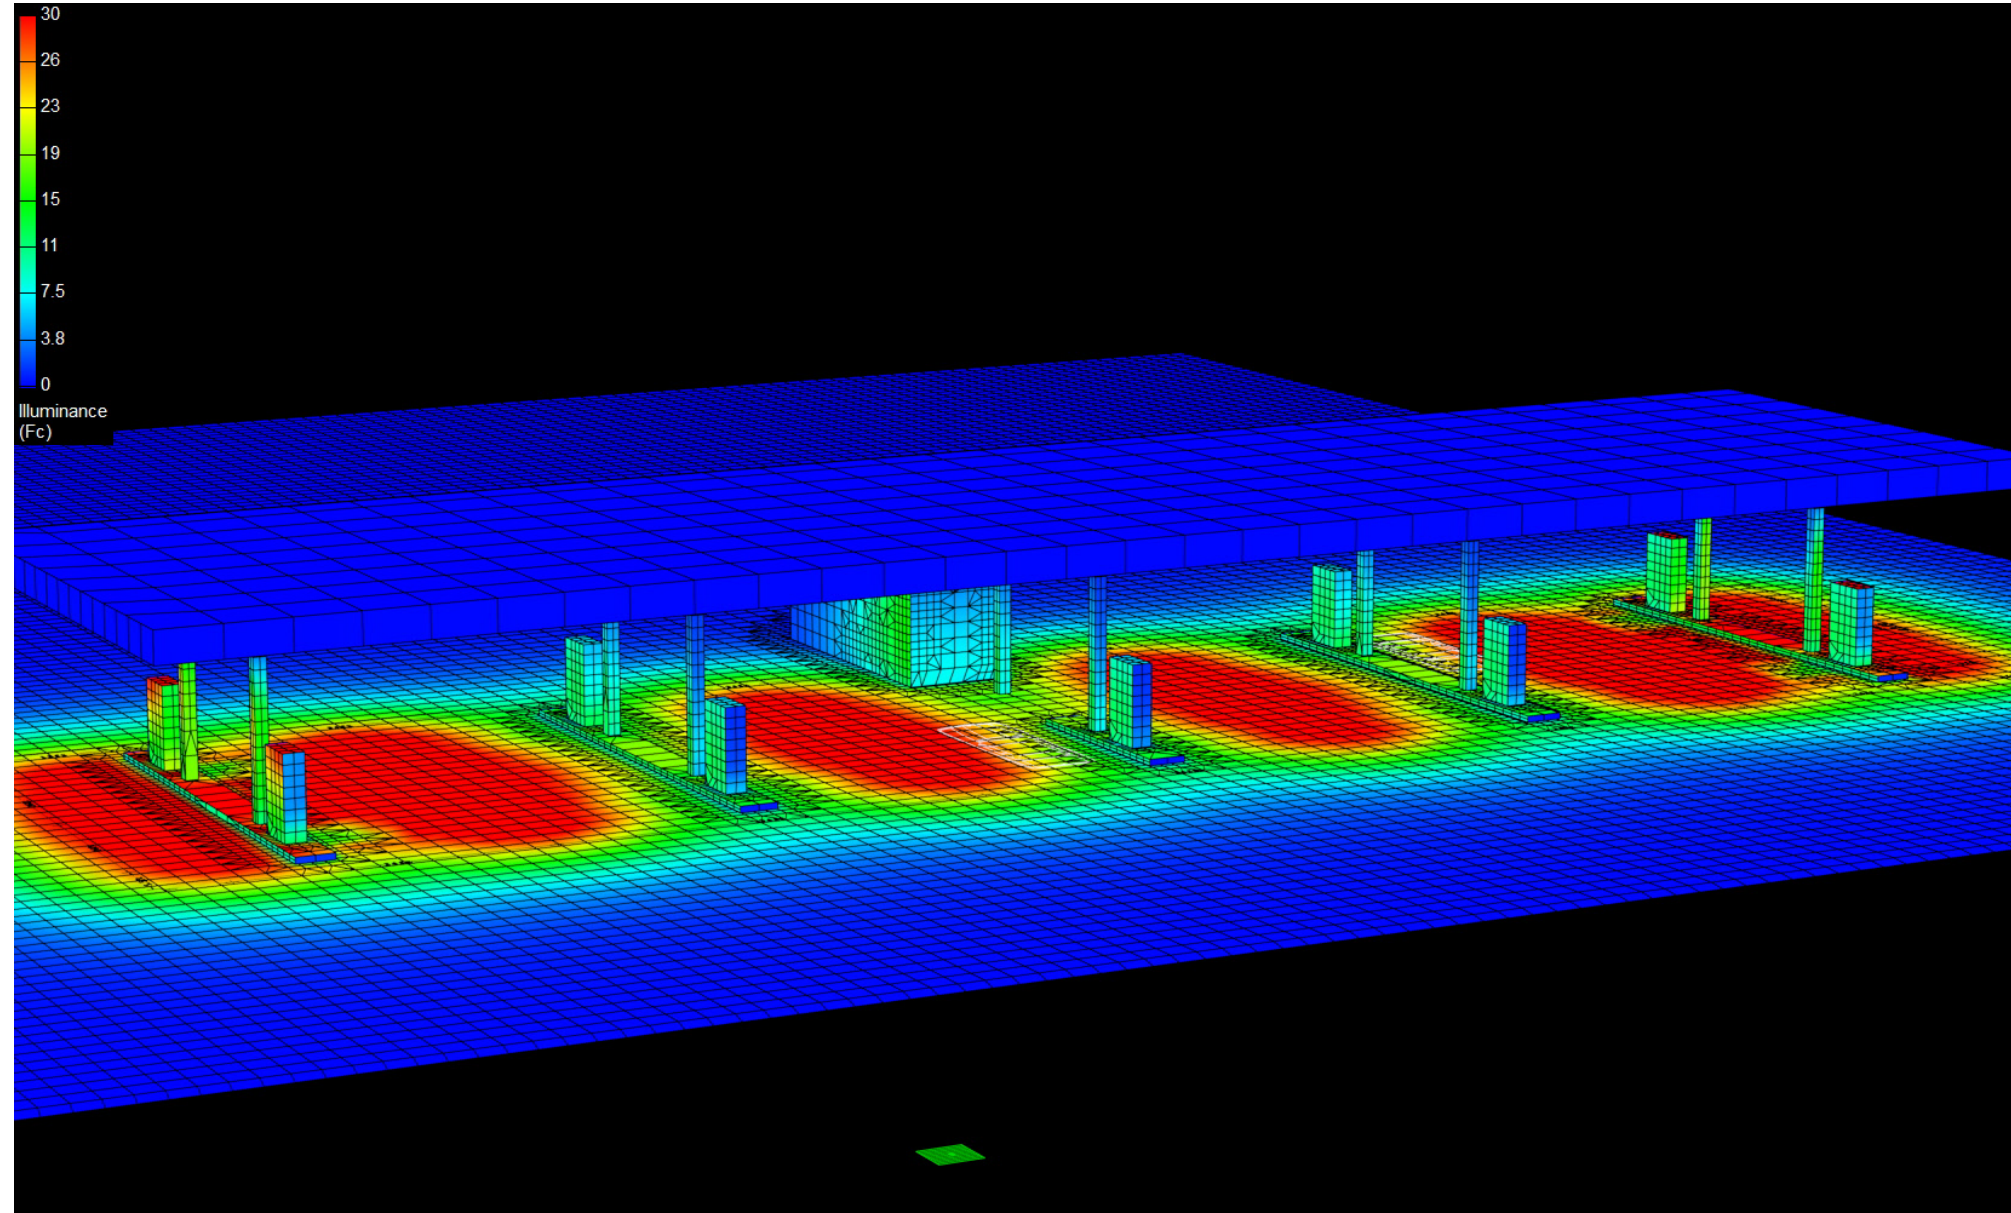

Canopy Style: 2+2+1+2+2 w/ Kiosk

Canopy Size: 43' x 160'

Initial Levels at grade and vertically on pumps.

(18) SCM-LED-15L-SC-50

Fixture Lumens: 15,631

Fixture Watts: 111.1

Lumens/Watt: 141

Mounting Height: 15'

Calculation Summary

Canopy Average: 27.59

Pump Average Inner: 11.53


Pump Average Outer: 19.95

Transition Average: N/A

Total Watts: 2000

Watts/sq.ft.: 0.29

Lumens/sq.ft. : 41

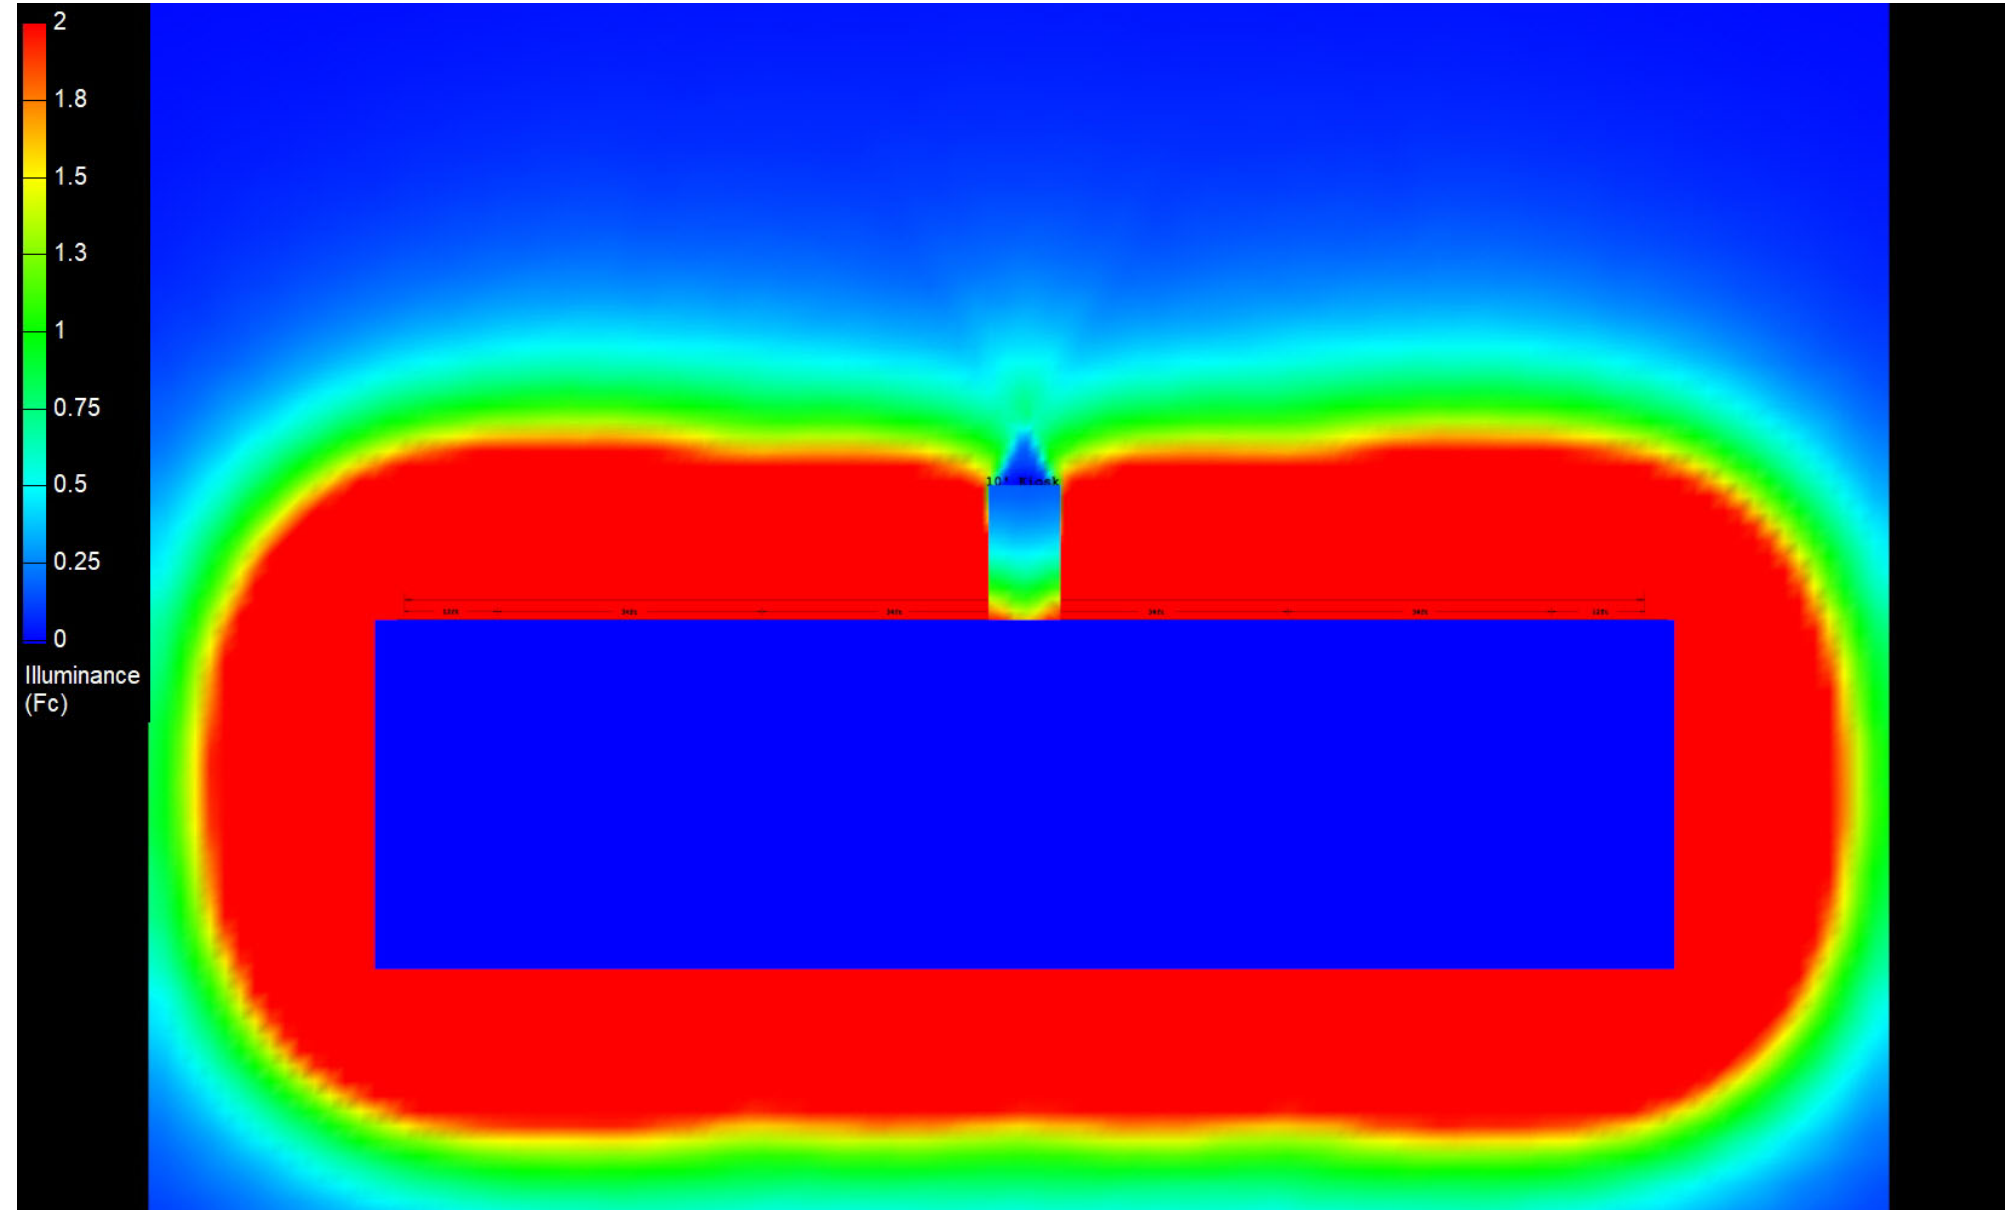

Canopy Style: 2+2+1+2+2 w/ Kiosk

Canopy Size: 43' x 160'

Initial Levels at grade and vertically on pumps.

(18) SCM-LED-15L-SC-50

Fixture Lumens: 15,631

Fixture Watts: 111.1

Lumens/Watt: 141

Mounting Height: 15'

Calculation Summary

Canopy Average: 27.59

Pump Average Inner: 11.53

Pump Average Outer: 19.95

Transition Average: N/A

Total Watts: 2000

Watts/sq.ft.: 0.29

Lumens/sq.ft. : 41

