

Canopy Style: 2+2+1+2+2 w/ Kiosk

Canopy Size: 43' x 160'

Initial Levels at grade and vertically on pumps.

(18) SCM-LED-20L-SC-50

Fixture Lumens: 19,989

Fixture Watts: 14.5

Lumens/Watt: 137

Mounting Height: 15'

Calculation Summary

Canopy Average: 34.40

Pump Average Inner: 15.33


Pump Average Outer: 24.56

Transition Average: N/A

Total Watts: 2619

Watts/sq.ft.: 0.38

Lumens/sq.ft. : 52.3

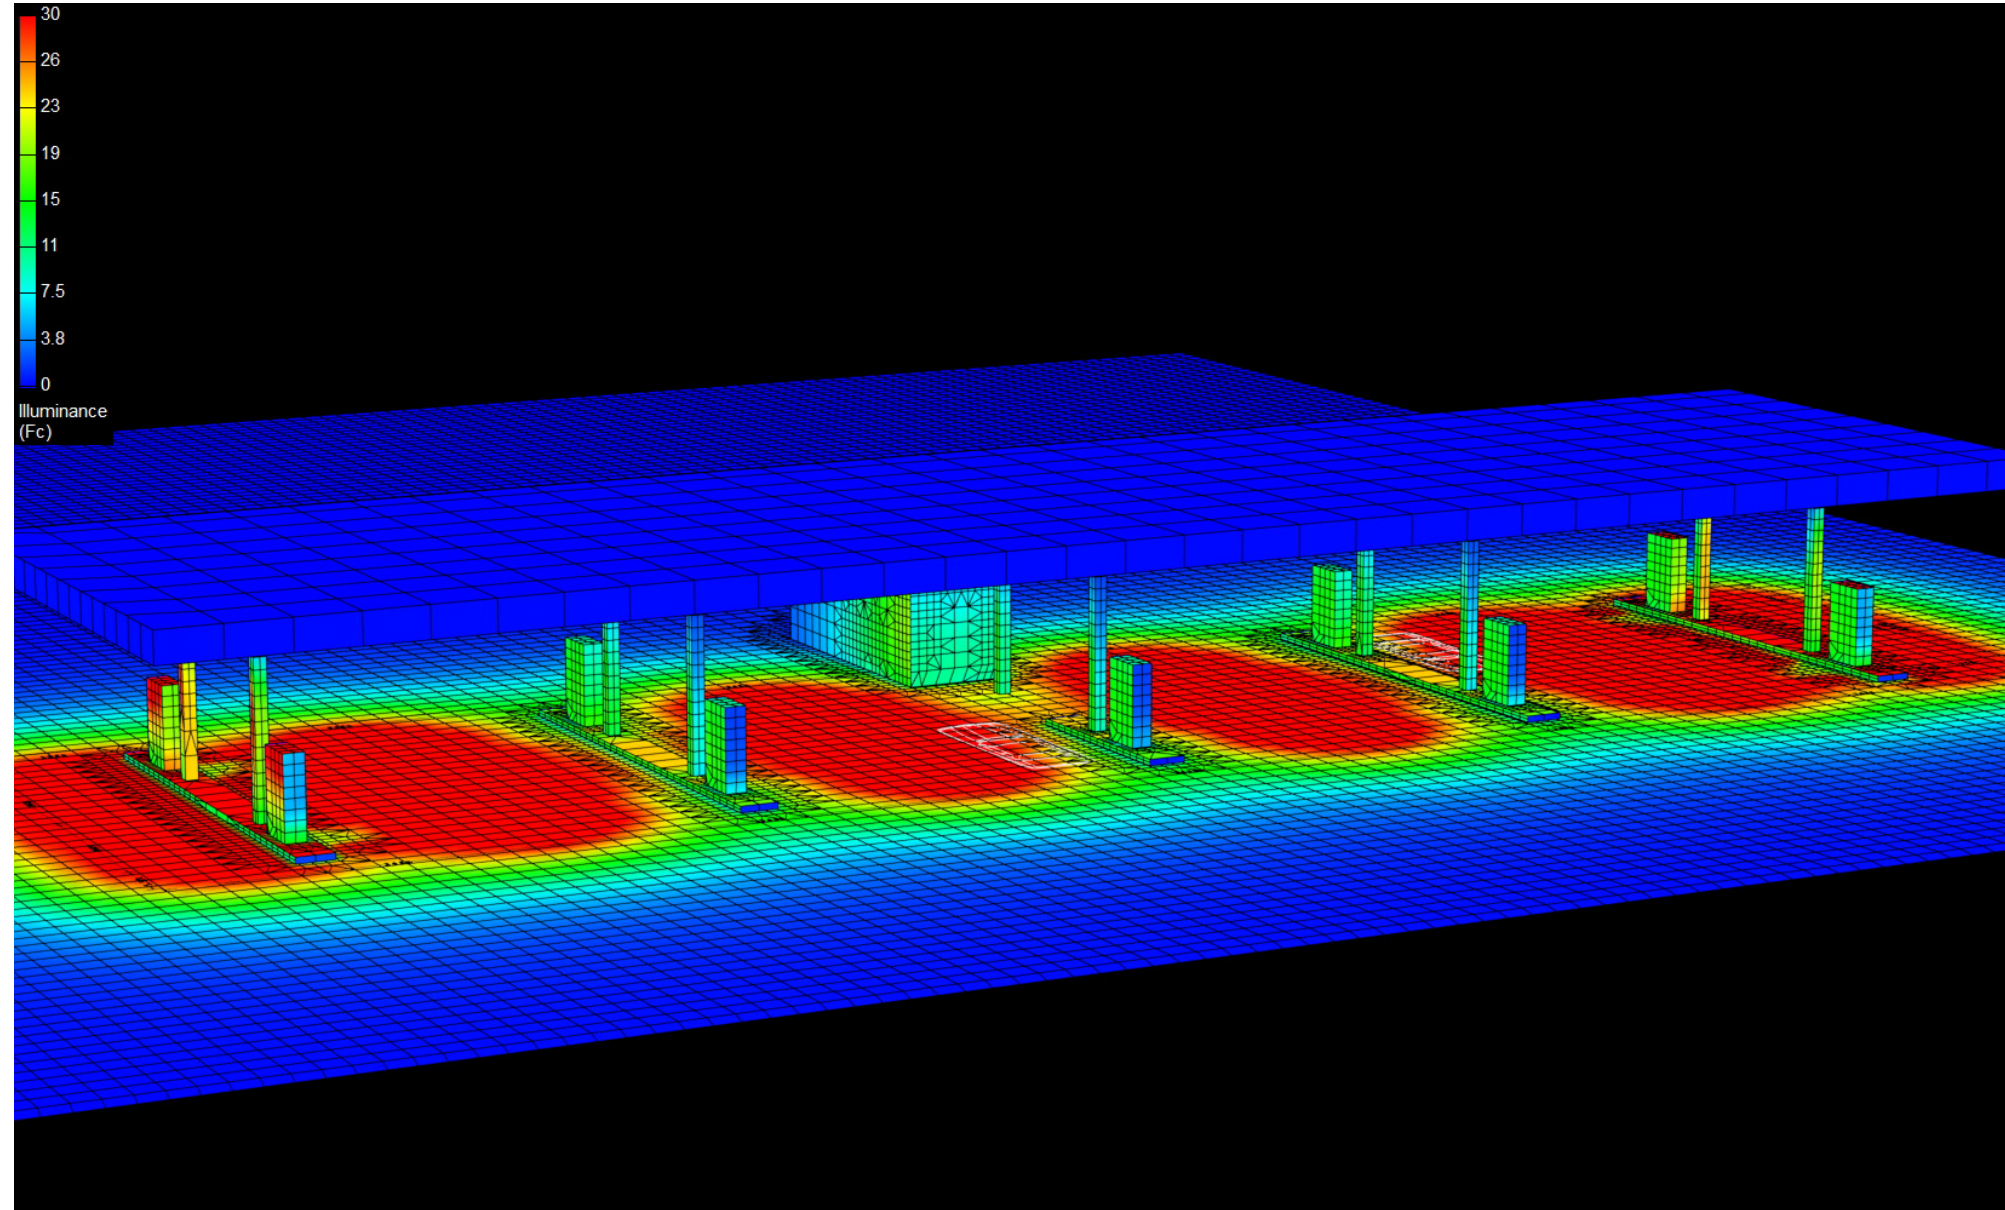

Canopy Style: 2+2+1+2+2 w/ Kiosk

Canopy Size: 43' x 160'

Initial Levels at grade and vertically on pumps.

(18) SCM-LED-20L-SC-50

Fixture Lumens: 19,989

Fixture Watts: 14.5

Lumens/Watt: 137

Mounting Height: 15'

Calculation Summary

Canopy Average: 34.40

Pump Average Inner: 15.33


Pump Average Outer: 24.56

Transition Average: N/A

Total Watts: 2619

Watts/sq.ft.: 0.38

Lumens/sq.ft. : 52.3

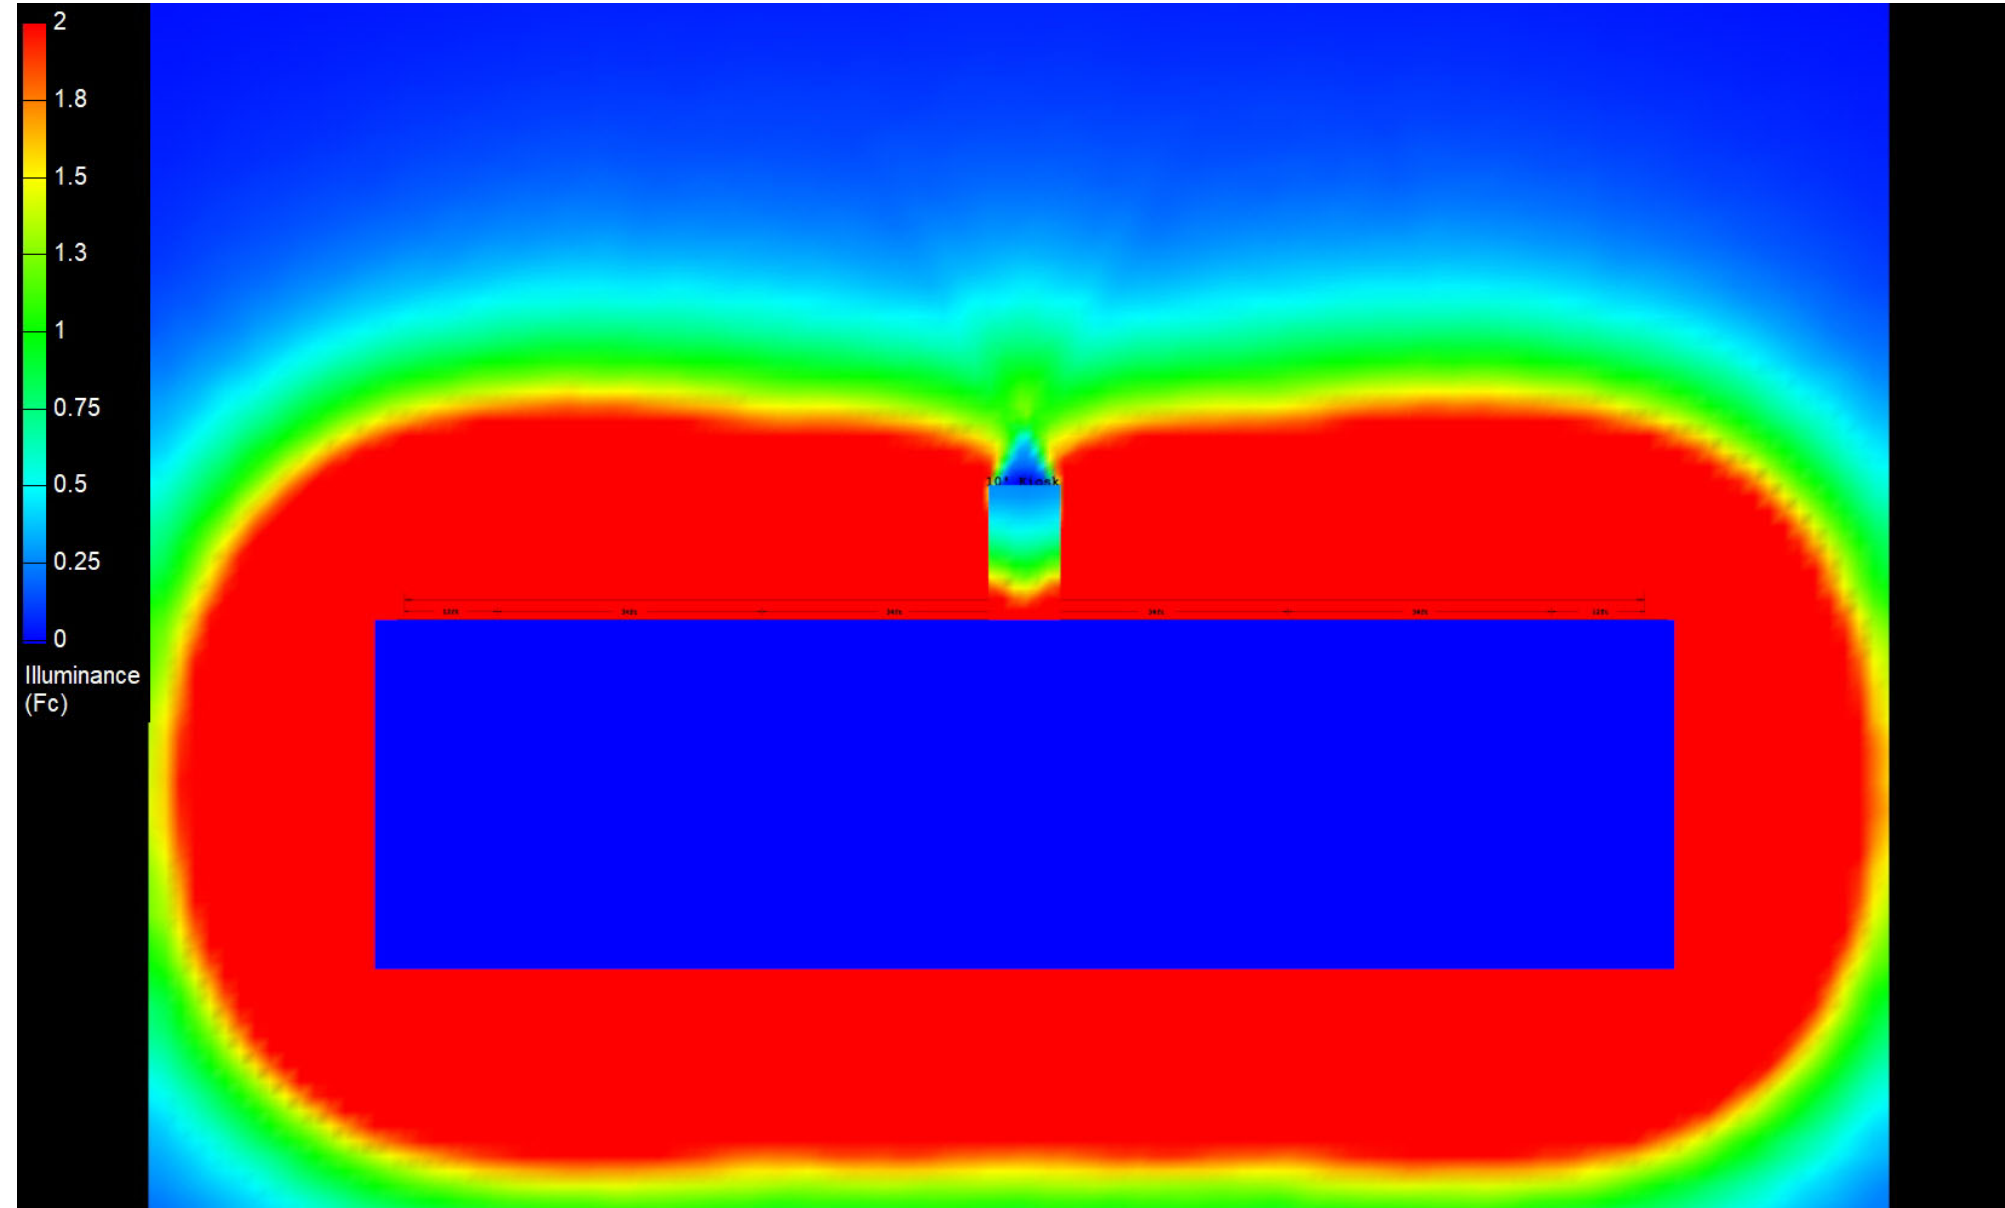

Canopy Style: 2+2+1+2+2 w/ Kiosk

Canopy Size: 43' x 160'

Initial Levels at grade and vertically on pumps.

(18) SCM-LED-20L-SC-50

Fixture Lumens: 19,989

Fixture Watts: 14.5

Lumens/Watt: 137

Mounting Height: 15'

Calculation Summary

Canopy Average: 34.40

Pump Average Inner: 15.33

Pump Average Outer: 24.56

Transition Average: N/A

Total Watts: 2619

Watts/sq.ft.: 0.38

Lumens/sq.ft. : 52.3

