

Canopy Style: 3+1+3 w/ Kiosk

Canopy Size: 40' x 92'

Initial Levels at grade and vertically on pumps.

(18) SCM-LED-08L-SC-50

Fixture Lumens: 7,983

Fixture Watts: 55.4

Lumens/Watt: 144

Mounting Height: 15'

Calculation Summary

Canopy Average: 22.86

Pump Average Inner: 12.79


Pump Average Outer: 9.78

Transition Average: N/A

Total Watts: 997

Watts/sq.ft.: 0.27

Lumens/sq.ft. : 39

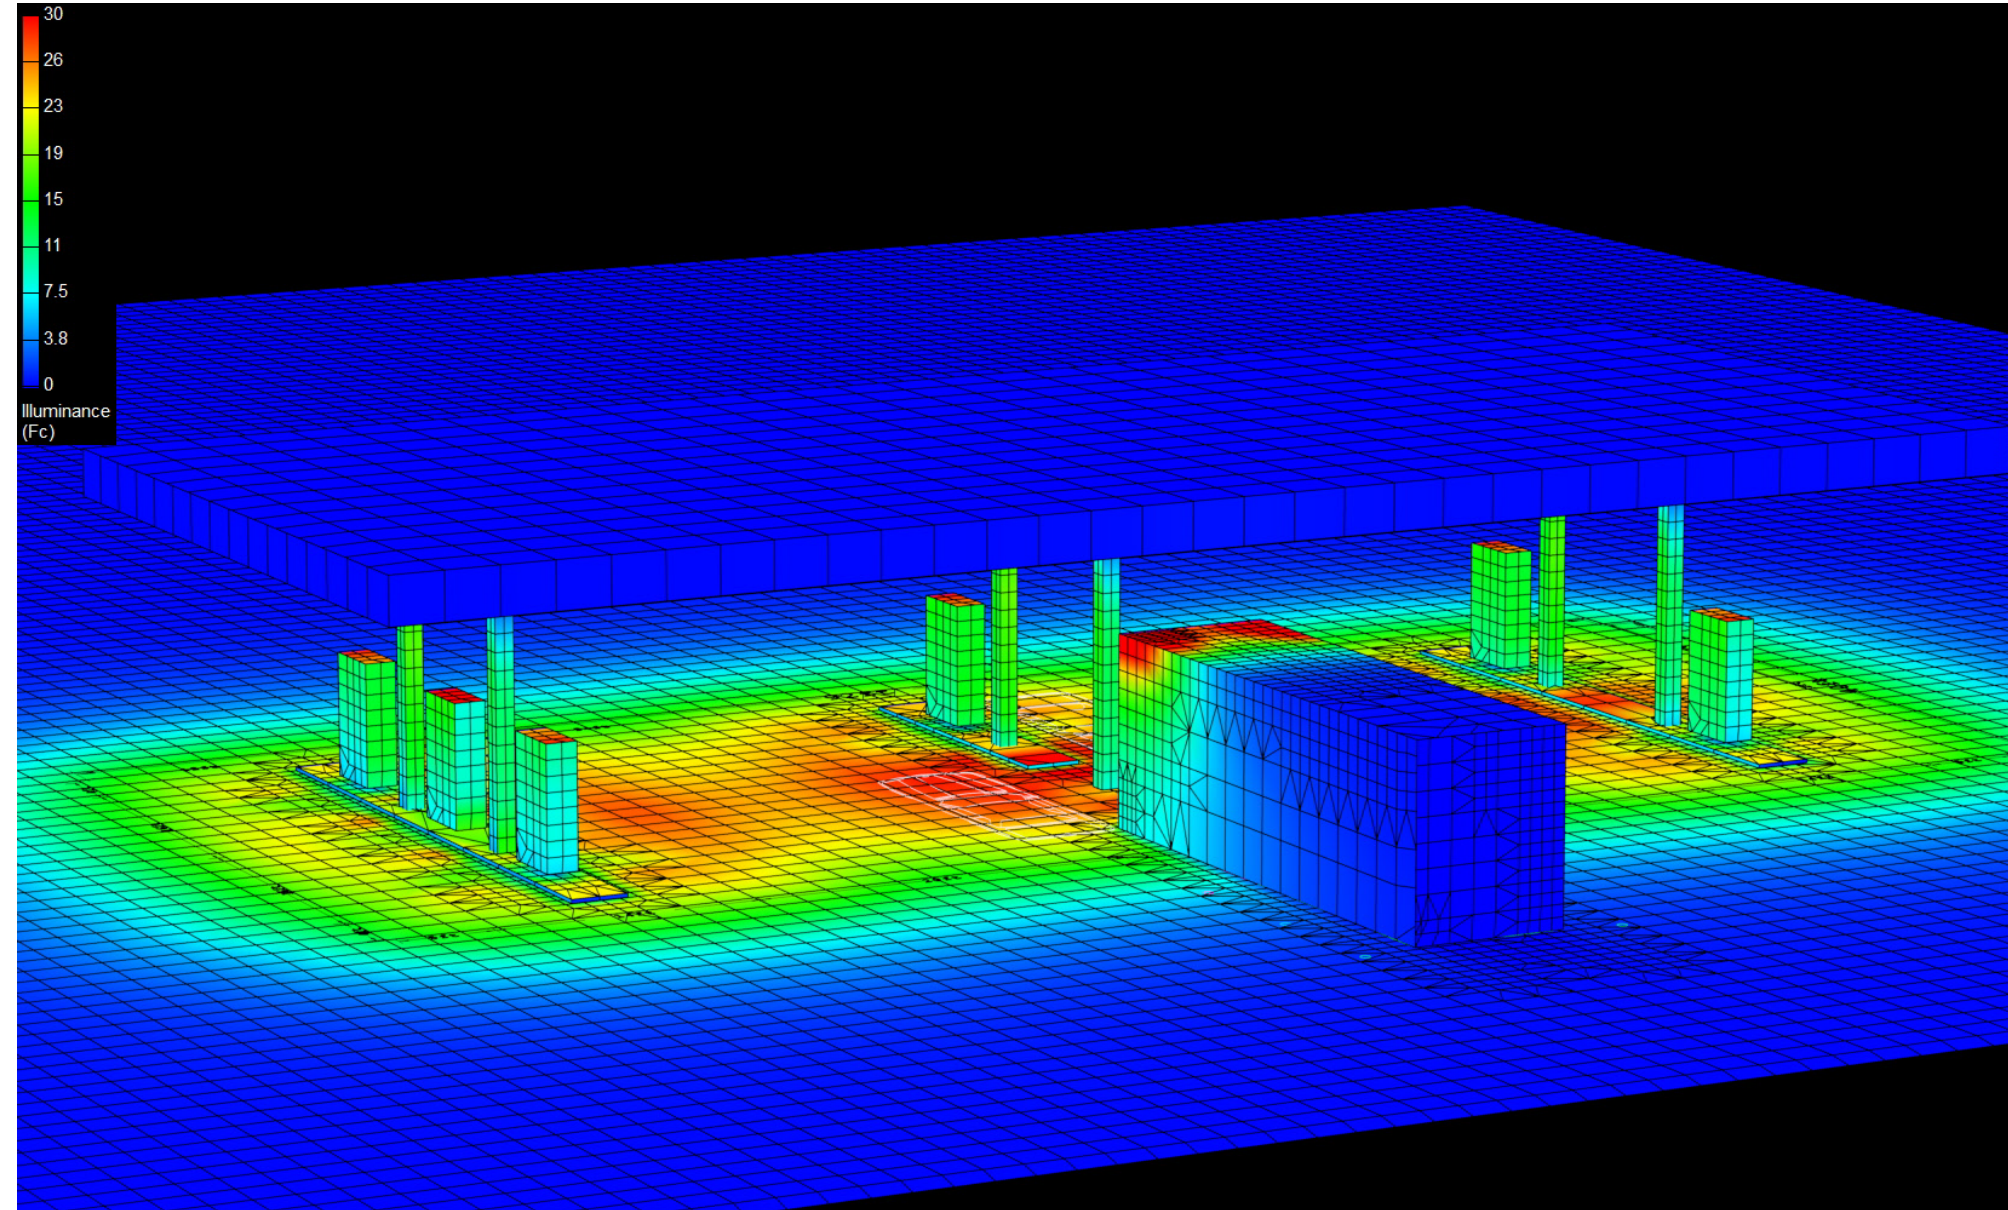

Canopy Style: 3+1+3 w/ Kiosk

Canopy Size: 40' x 92'

Initial Levels at grade and vertically on pumps.

(18) SCM-LED-08L-SC-50

Fixture Lumens: 7,983

Fixture Watts: 55.4

Lumens/Watt: 144

Mounting Height: 15'

Calculation Summary

Canopy Average: 22.86

Pump Average Inner: 12.79


Pump Average Outer: 9.78

Transition Average: N/A

Total Watts: 997

Watts/sq.ft.: 0.27

Lumens/sq.ft. : 39

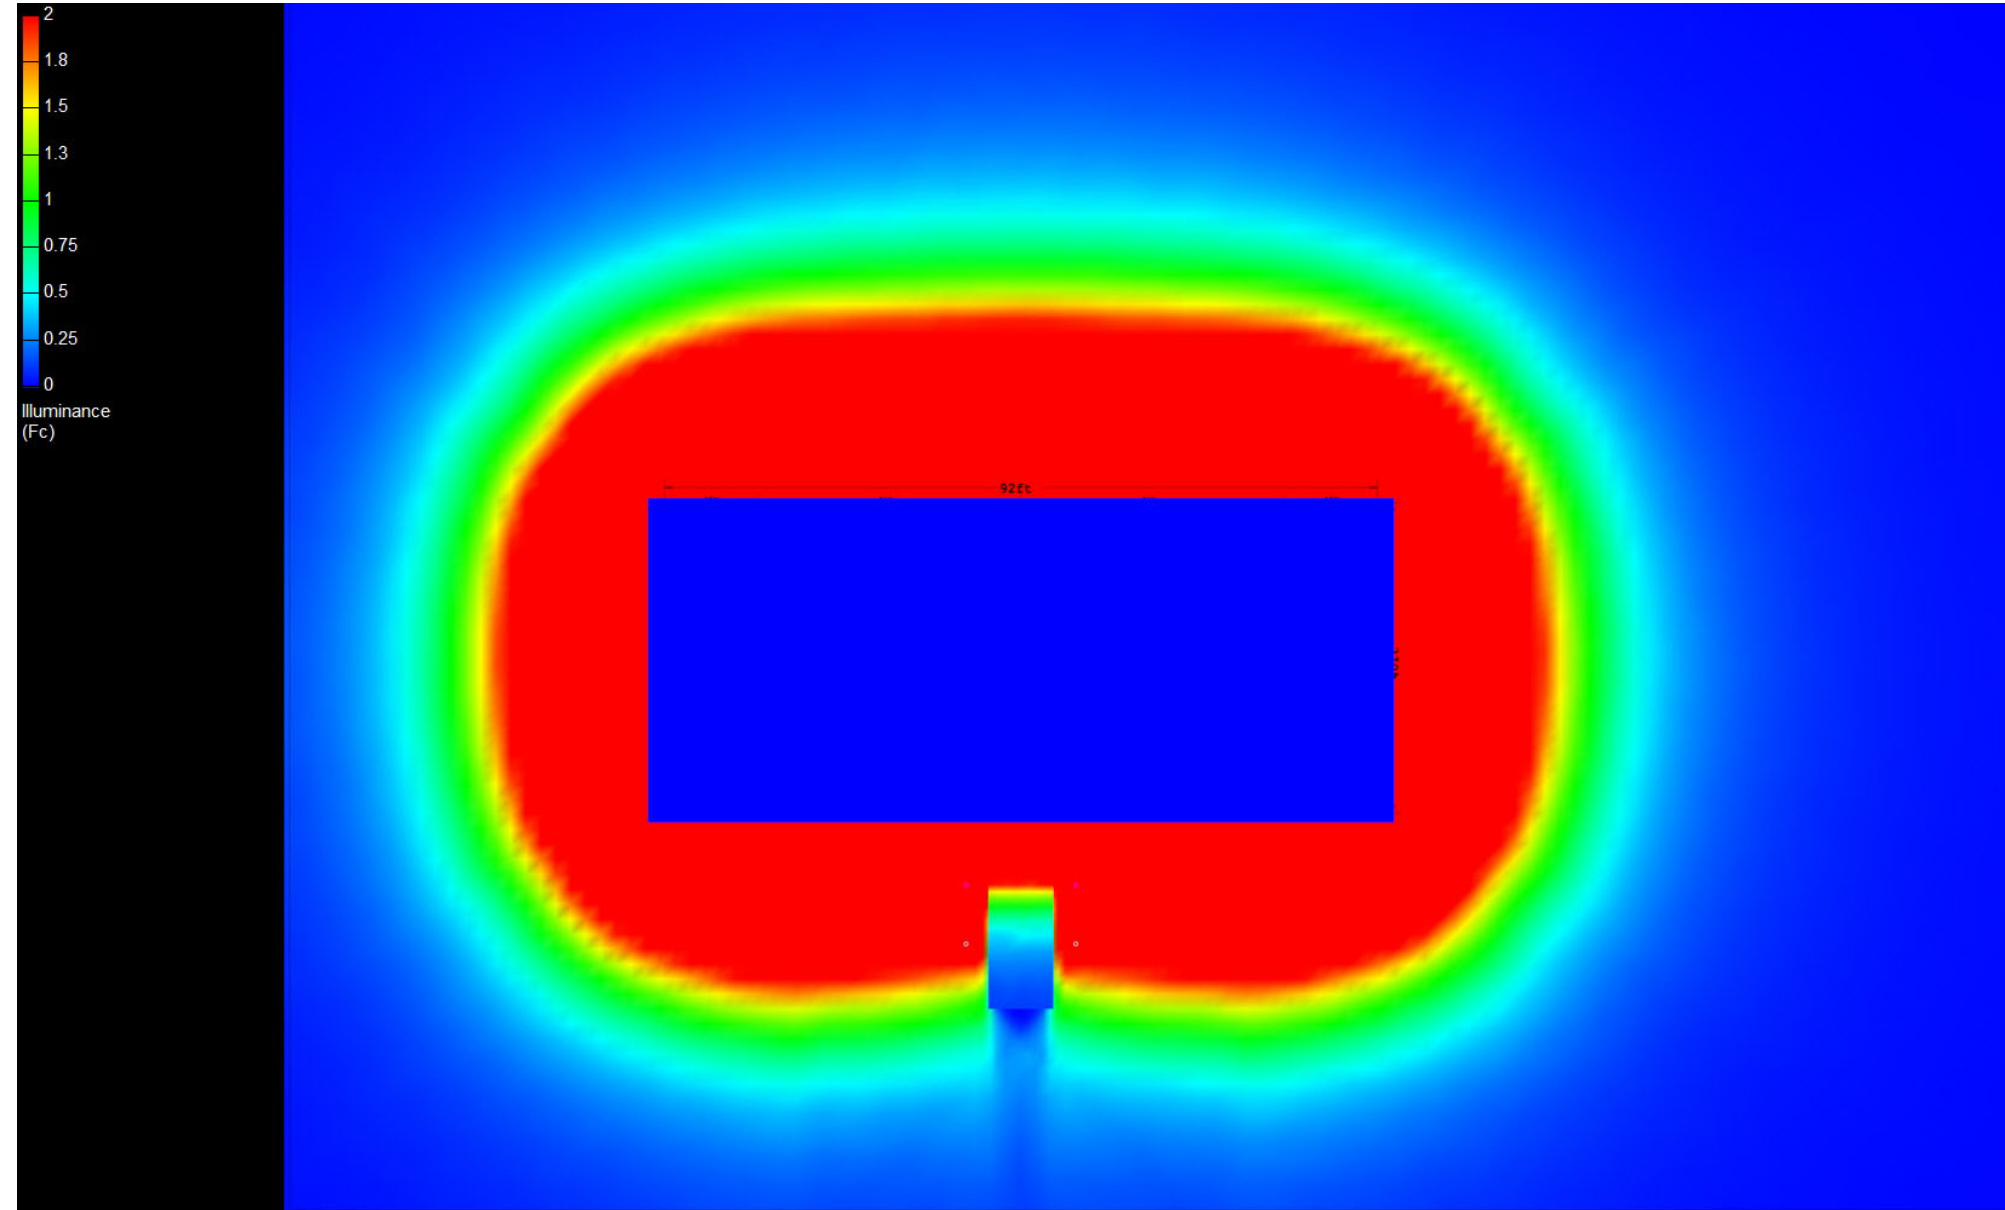

Canopy Style: 3+1+3 w/ Kiosk

Canopy Size: 40' x 92'

Initial Levels at grade and vertically on pumps.

(18) SCM-LED-08L-SC-50

Fixture Lumens: 7,983

Fixture Watts: 55.4

Lumens/Watt: 144

Mounting Height: 15'

Calculation Summary

Canopy Average: 22.86

Pump Average Inner: 12.79

Pump Average Outer: 9.78

Transition Average: N/A

Total Watts: 997

Watts/sq.ft.: 0.27

Lumens/sq.ft. : 39

