

# Canopy Style: 3+1+3 w/ Kiosk

Canopy Size: 40' x 92'

Initial Levels at grade and vertically on pumps.

## (18) SCM-LED-13L-SC-50

Fixture Lumens: 13,039

Fixture Watts: 84.7

Lumens/Watt: 154

Mounting Height: 15'

## Calculation Summary

Canopy Average: 37.30

Pump Average Inner: 20.93


Pump Average Outer: 16.00

Transition Average: N/A

Total Watts: 1524.6

Watts/sq.ft.: 0.42

Lumens/sq.ft. : 63.8

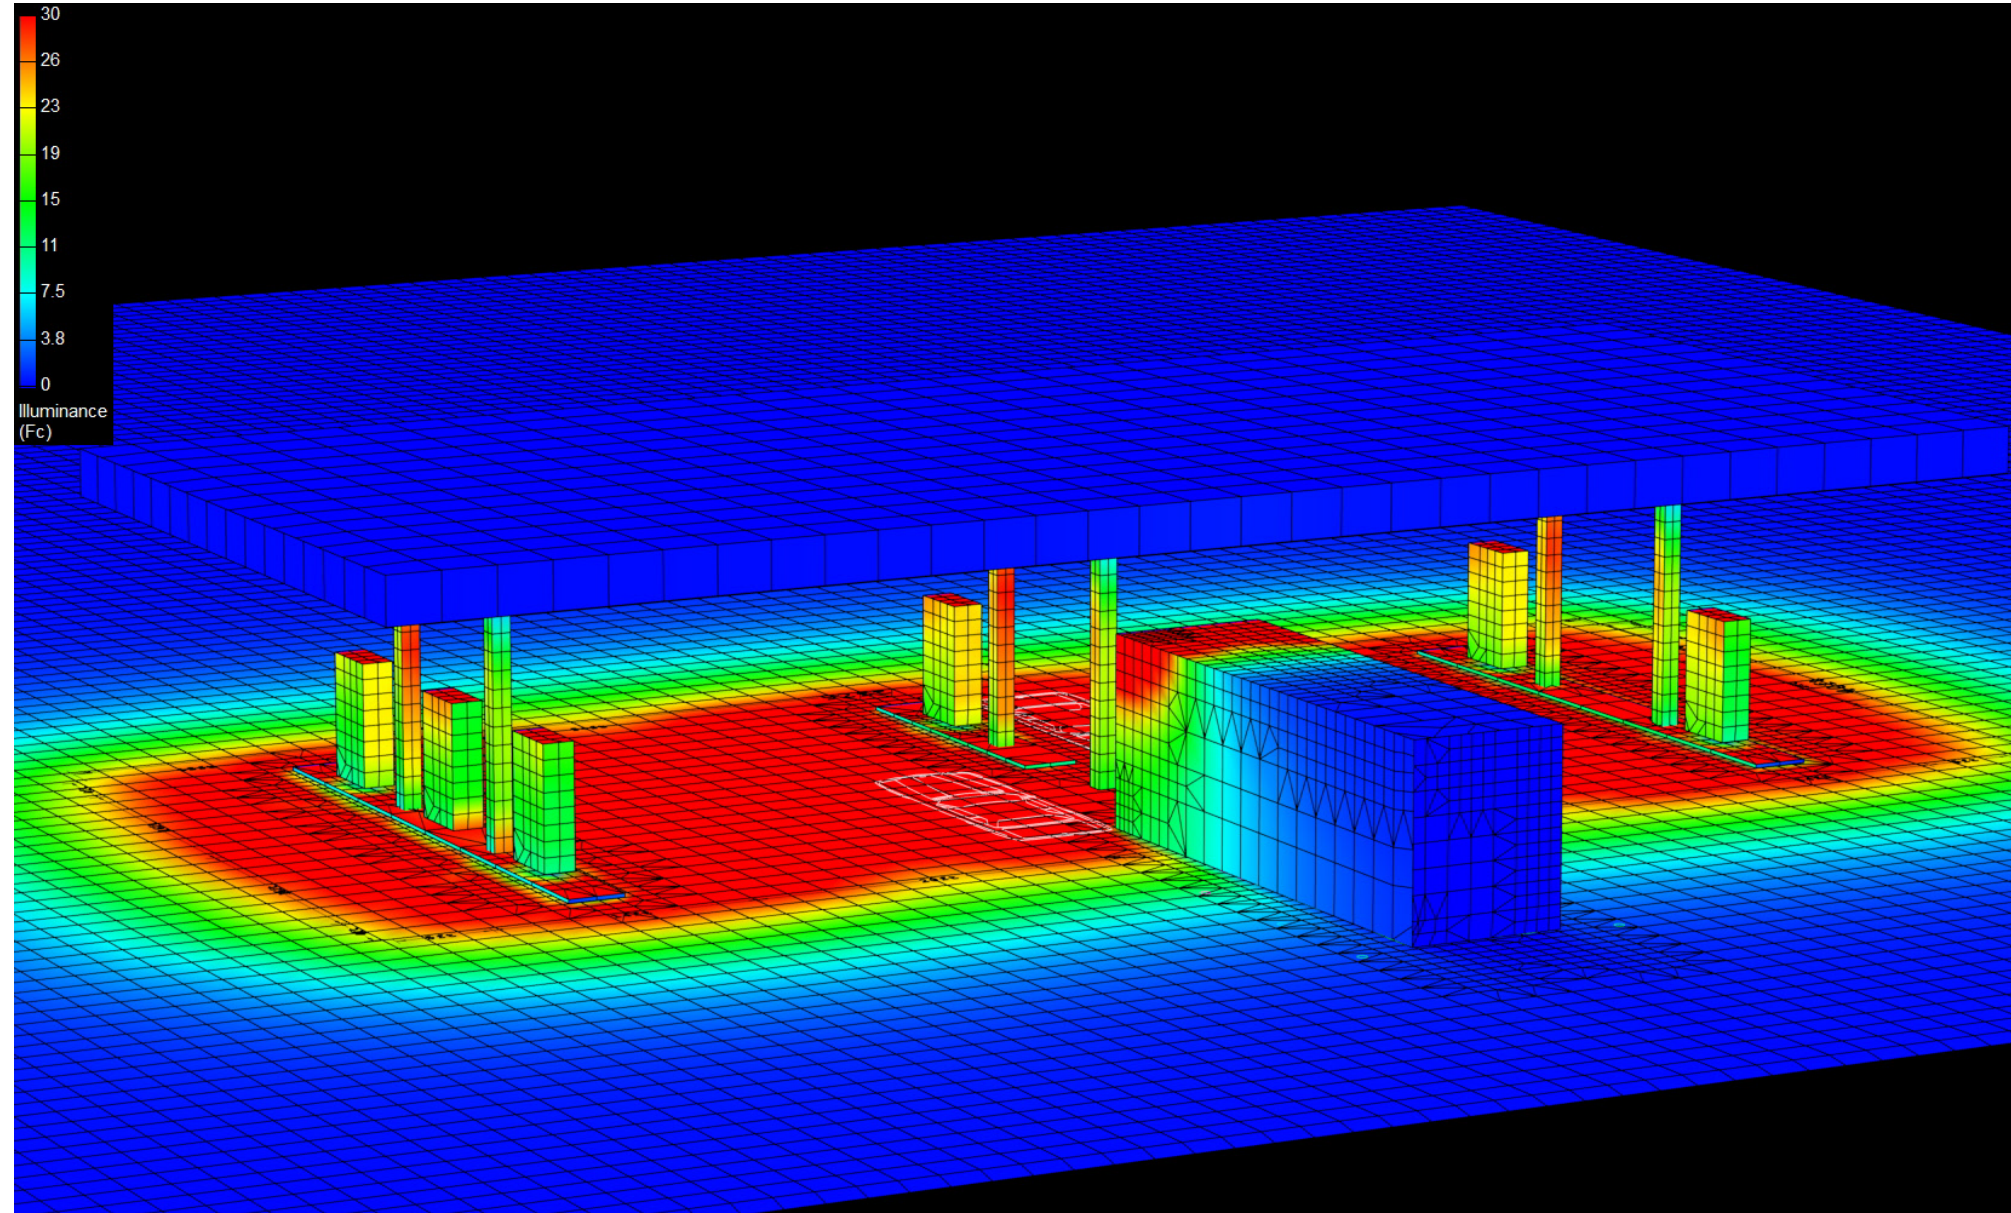

# Canopy Style: 3+1+3 w/ Kiosk

Canopy Size: 40' x 92'

Initial Levels at grade and vertically on pumps.

## (18) SCM-LED-13L-SC-50

Fixture Lumens: 13,039

Fixture Watts: 84.7

Lumens/Watt: 154

Mounting Height: 15'

## Calculation Summary

Canopy Average: 37.30

Pump Average Inner: 20.93


Pump Average Outer: 16.00

Transition Average: N/A

Total Watts: 1524.6

Watts/sq.ft.: 0.42

Lumens/sq.ft. : 63.8

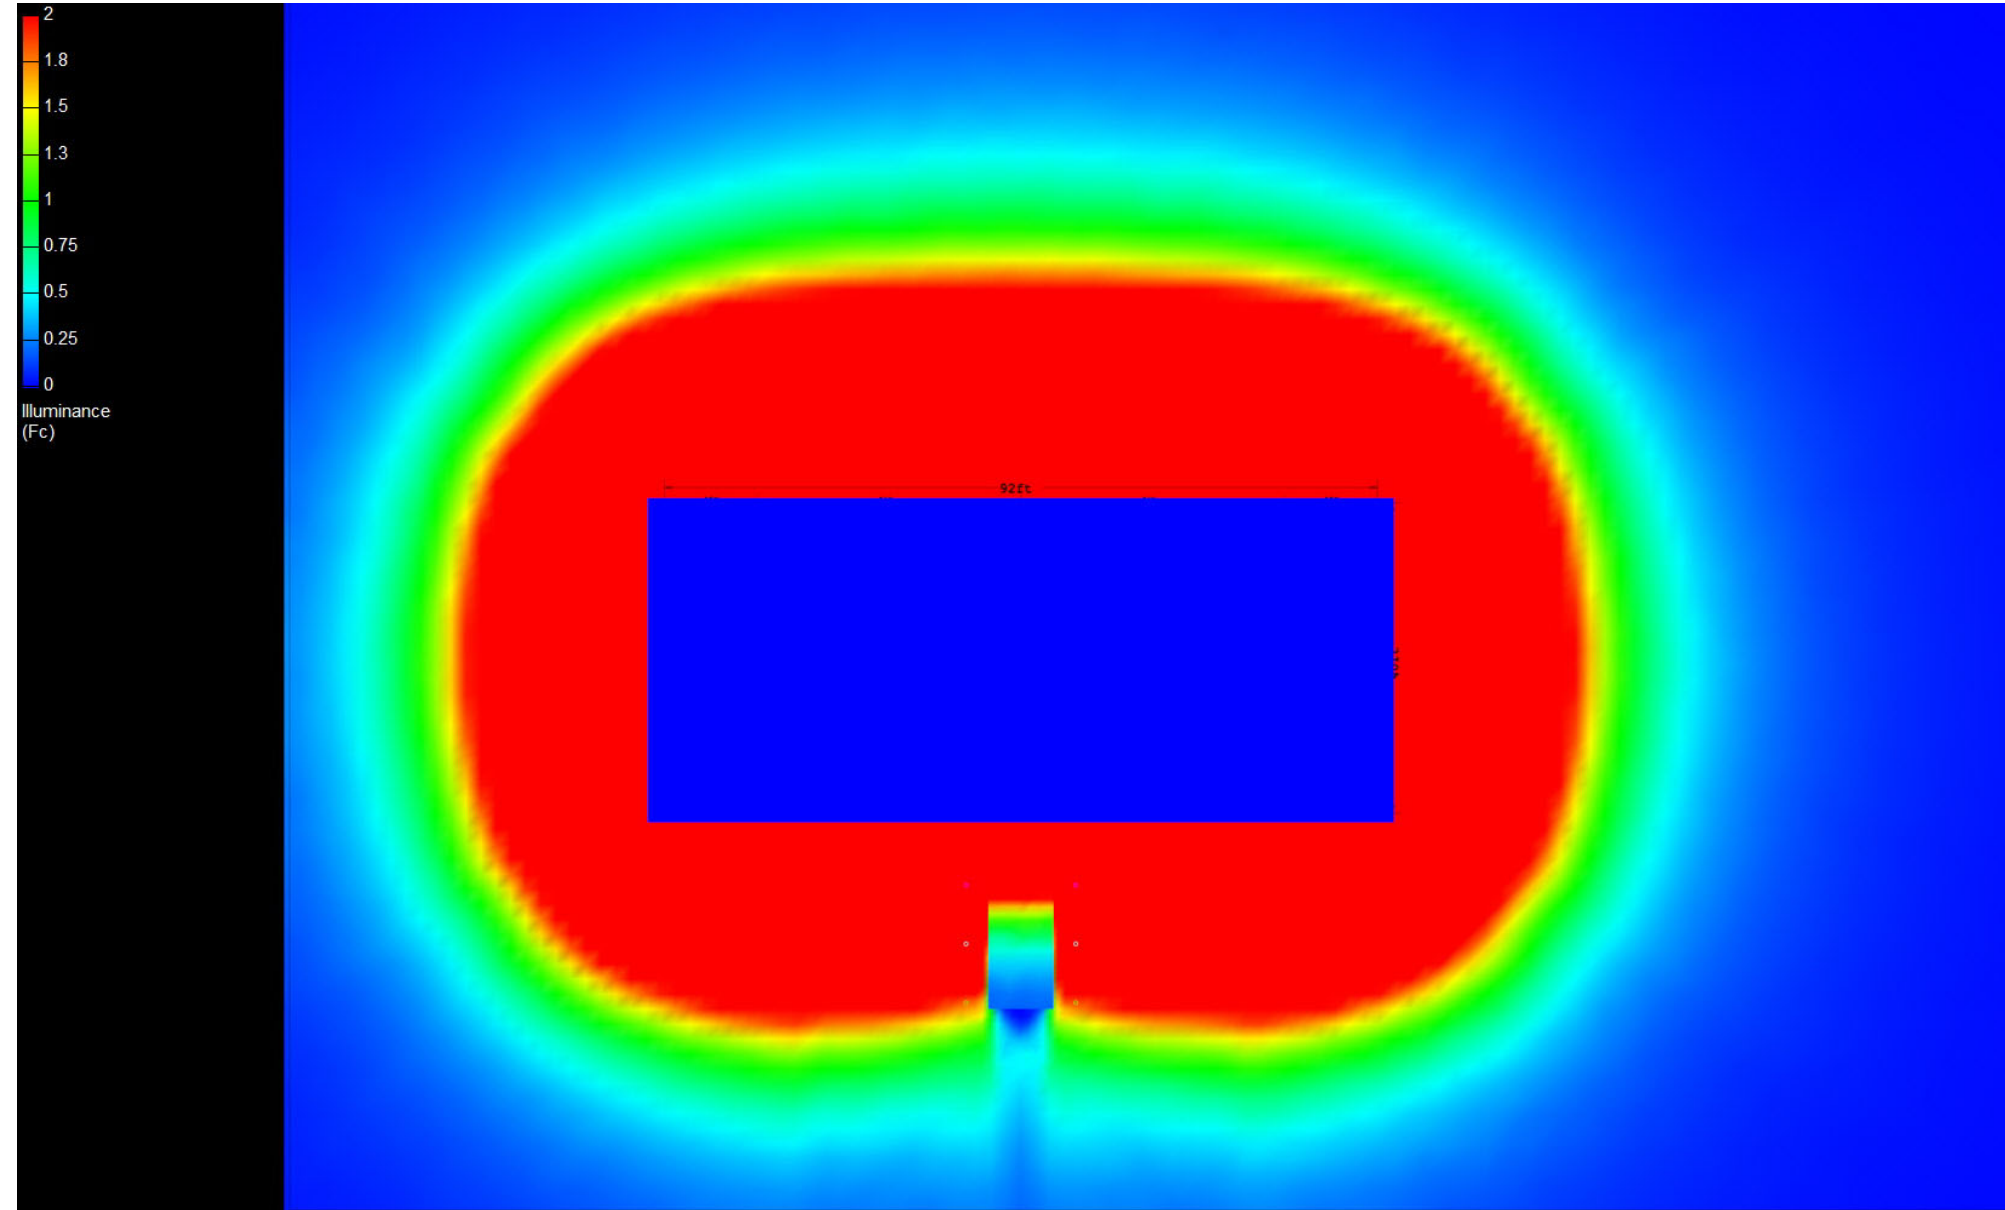

# Canopy Style: 3+1+3 w/ Kiosk

Canopy Size: 40' x 92'

Initial Levels at grade and vertically on pumps.

## (18) SCM-LED-13L-SC-50

Fixture Lumens: 13,039

Fixture Watts: 84.7

Lumens/Watt: 154

Mounting Height: 15'

## Calculation Summary

Canopy Average: 37.30

Pump Average Inner: 20.93

Pump Average Outer: 16.00

Transition Average: N/A

Total Watts: 1524.6

Watts/sq.ft.: 0.42

Lumens/sq.ft. : 63.8

