

Canopy Style: 3+1+3 w/ Kiosk

Canopy Size: 40' x 92'

Initial Levels at grade and vertically on pumps.

(12) SCM-LED-13L-SC-50

Fixture Lumens: 13,039

Fixture Watts: 84.7

Lumens/Watt: 154

Mounting Height: 15'

Calculation Summary

Canopy Average: 24.47

Pump Average Inner: 10.25


Pump Average Outer: 15.21

Transition Average: N/A

Total Watts: 1016

Watts/sq.ft.: 0.28

Lumens/sq.ft. : 42.5

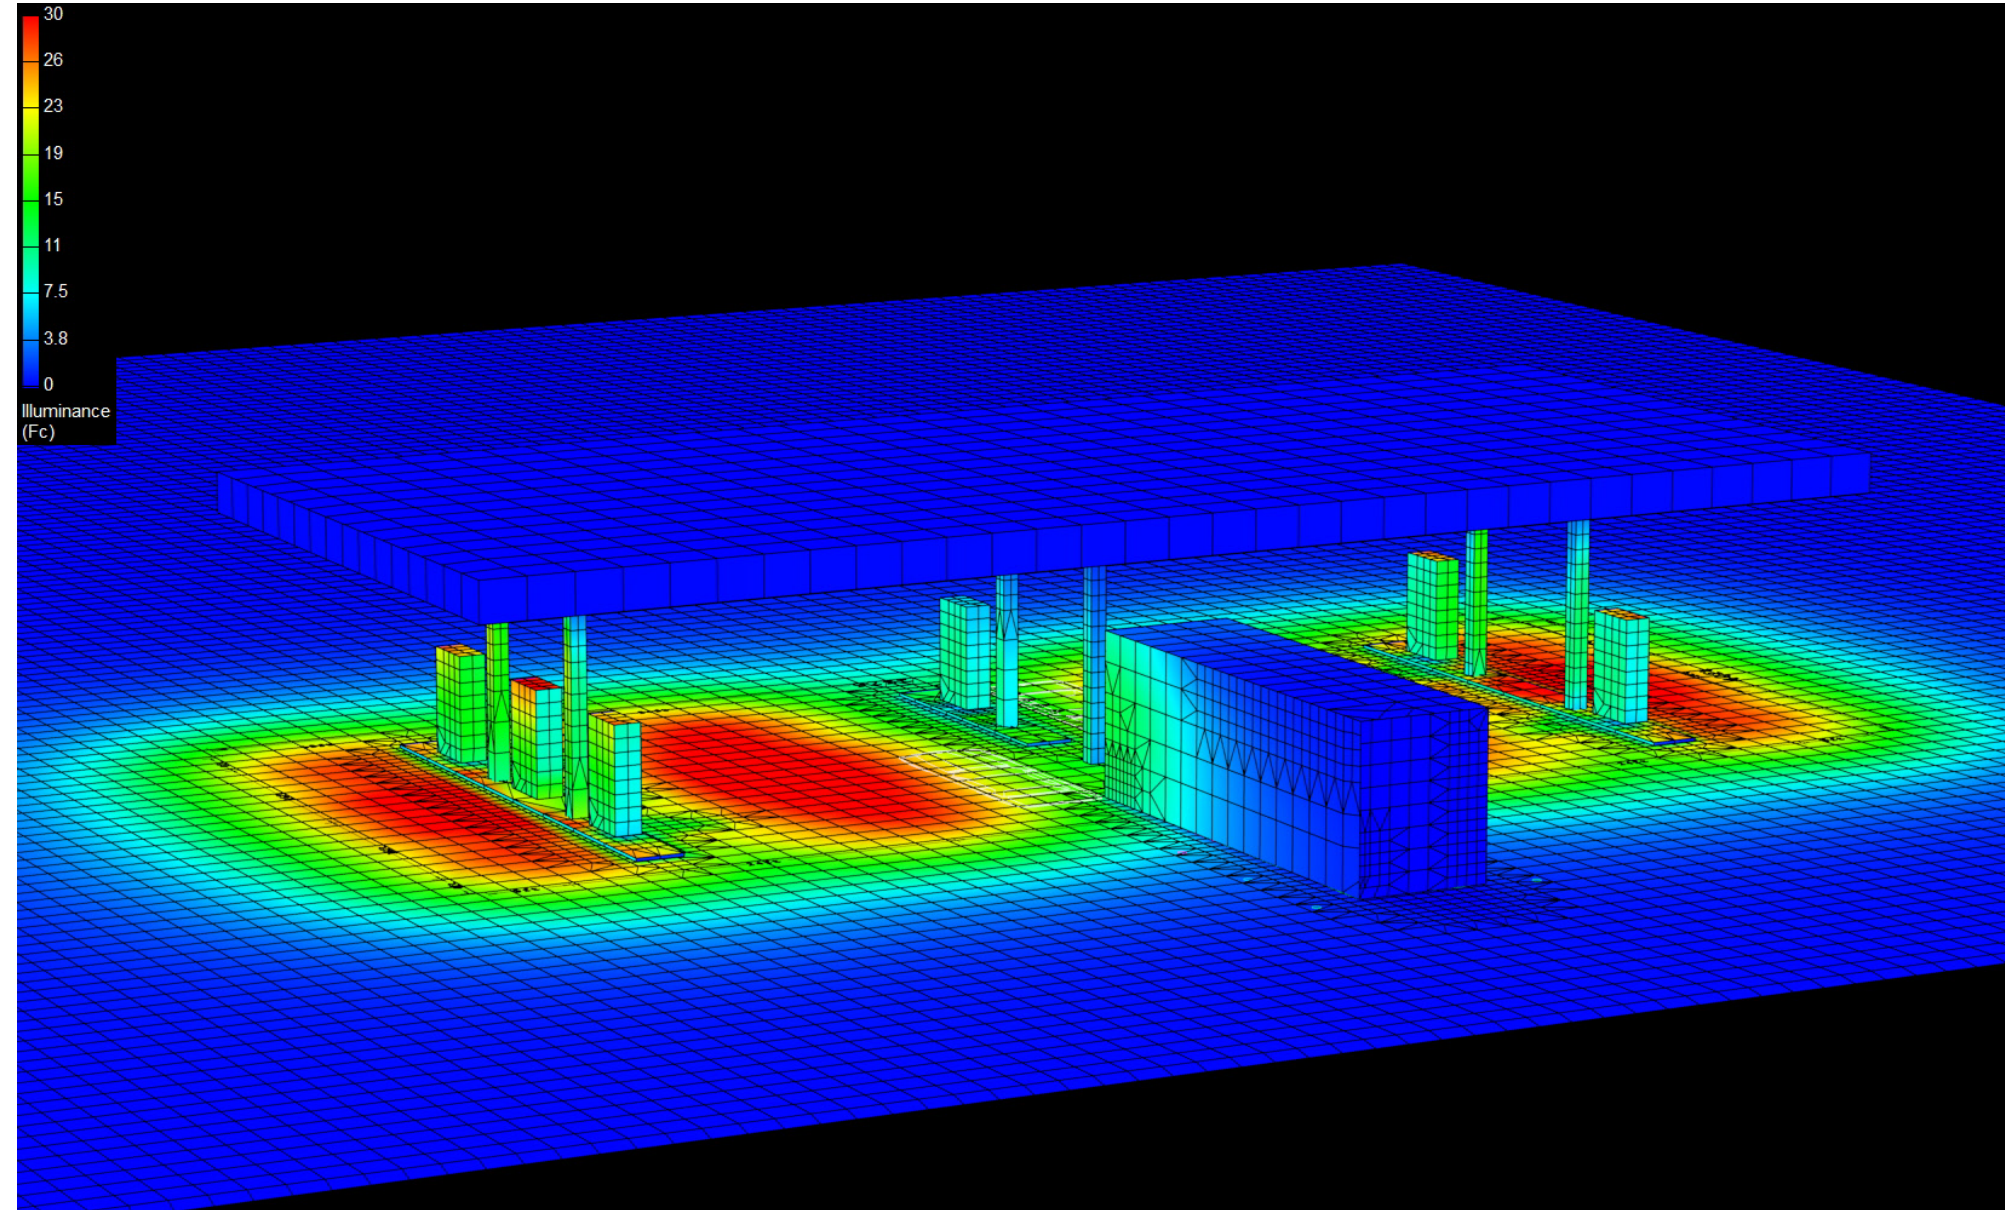

Canopy Style: 3+1+3 w/ Kiosk

Canopy Size: 40' x 92'

Initial Levels at grade and vertically on pumps.

(12) SCM-LED-13L-SC-50

Fixture Lumens: 13,039

Fixture Watts: 84.7

Lumens/Watt: 154

Mounting Height: 15'

Calculation Summary

Canopy Average: 24.47

Pump Average Inner: 10.25


Pump Average Outer: 15.21

Transition Average: N/A

Total Watts: 1016

Watts/sq.ft.: 0.28

Lumens/sq.ft. : 42.5

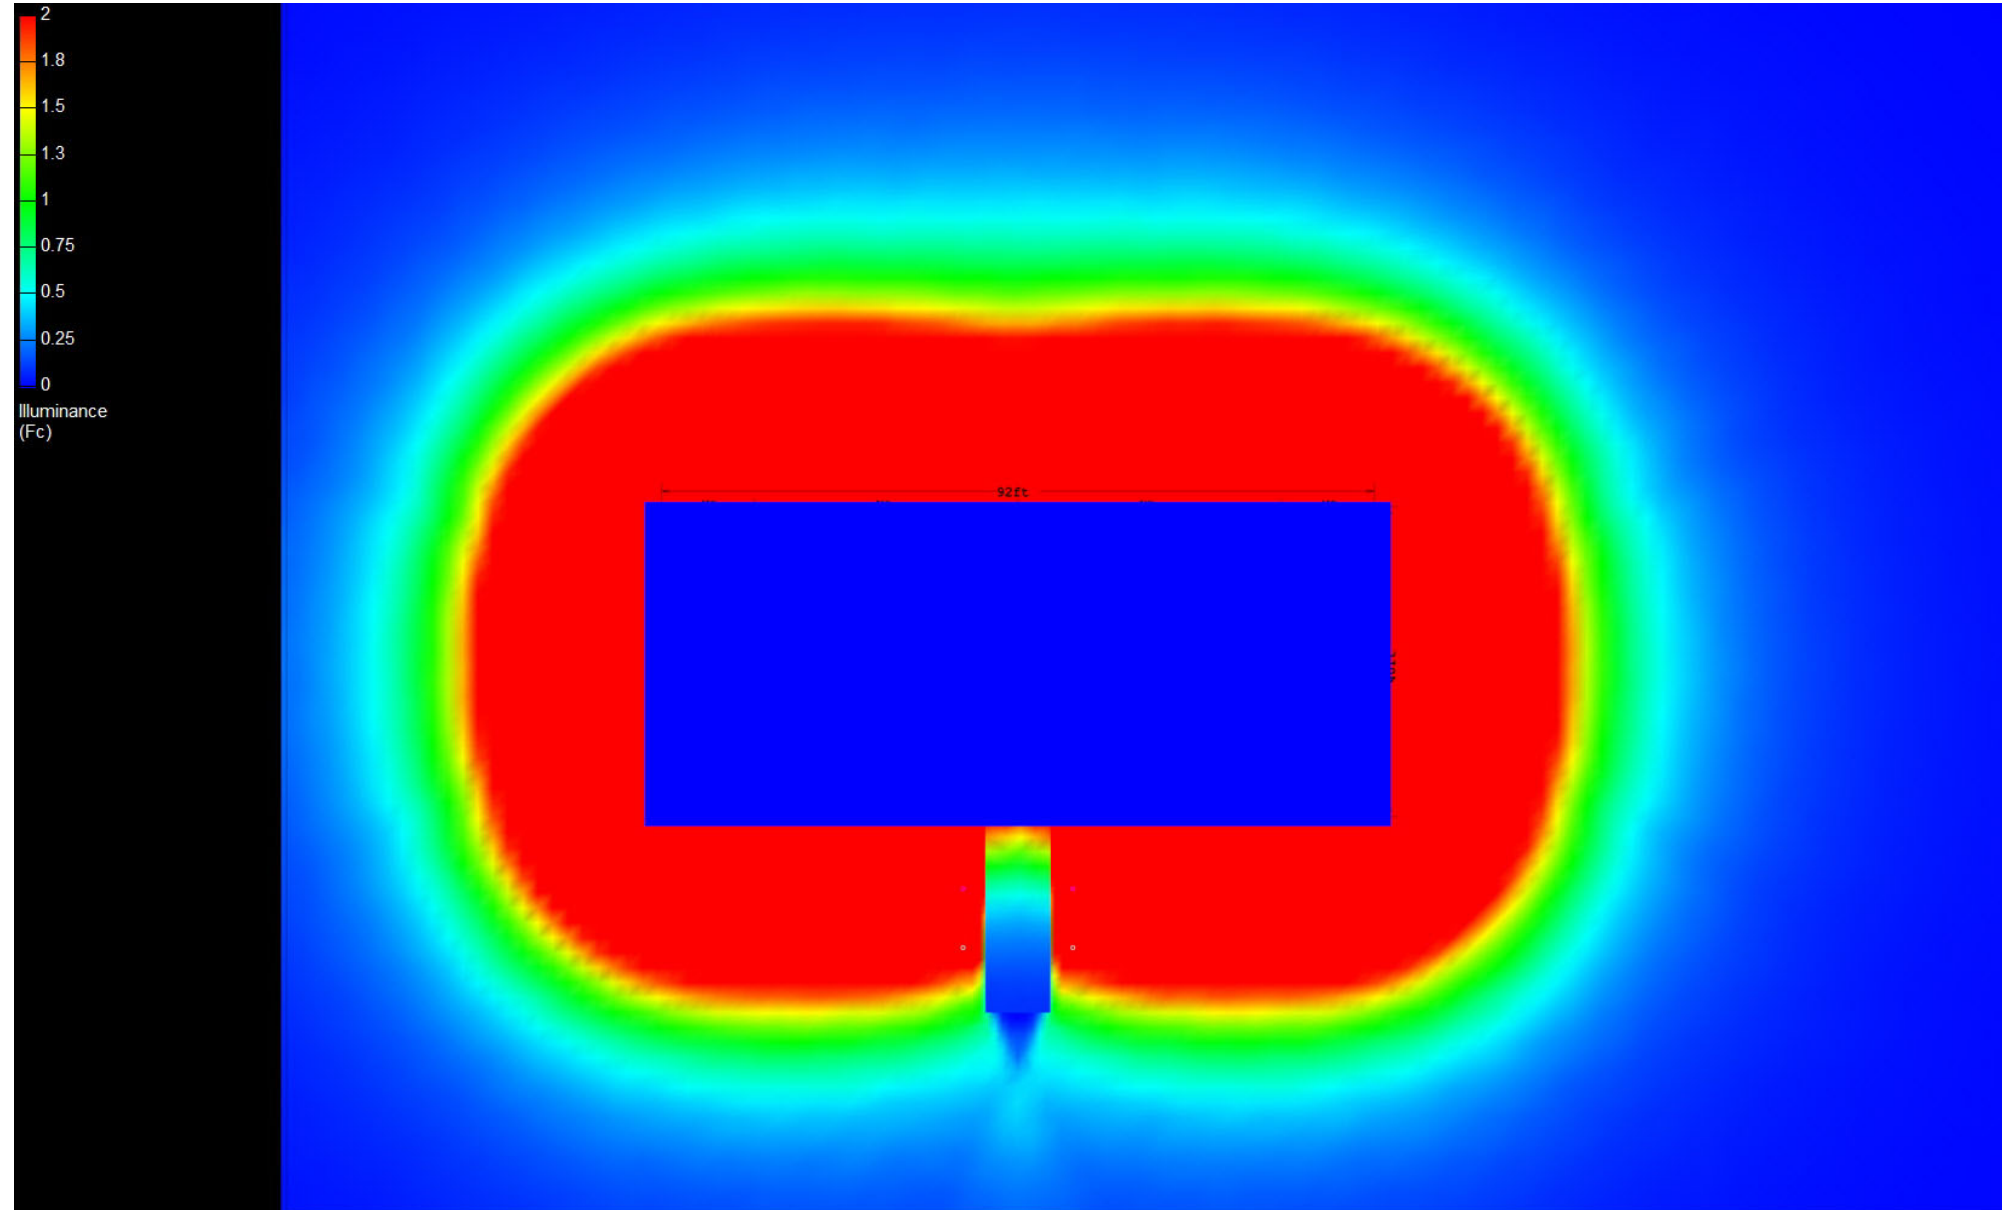

Canopy Style: 3+1+3 w/ Kiosk

Canopy Size: 40' x 92'

Initial Levels at grade and vertically on pumps.

(12) SCM-LED-13L-SC-50

Fixture Lumens: 13,039

Fixture Watts: 84.7

Lumens/Watt: 154

Mounting Height: 15'

Calculation Summary

Canopy Average: 24.47

Pump Average Inner: 10.25

Pump Average Outer: 15.21

Transition Average: N/A

Total Watts: 1016

Watts/sq.ft.: 0.28

Lumens/sq.ft. : 42.5

