

# Canopy Style: 3+2+3 w/ Kiosk

Canopy Size: 78' x 92'

Initial Levels at grade and vertically on pumps.

## (30) SCM-LED-13L-SC-50

Fixture Lumens: 13,039

Fixture Watts: 84.7

Lumens/Watt: 154

Mounting Height: 15'

## Calculation Summary

Canopy Average: 40.03

Pump Average Inner: 24.85


Pump Average Outer: 18.52

Transition Average: N/A

Total Watts: 2541

Watts/sq.ft.: 0.35

Lumens/sq.ft. : 54.4

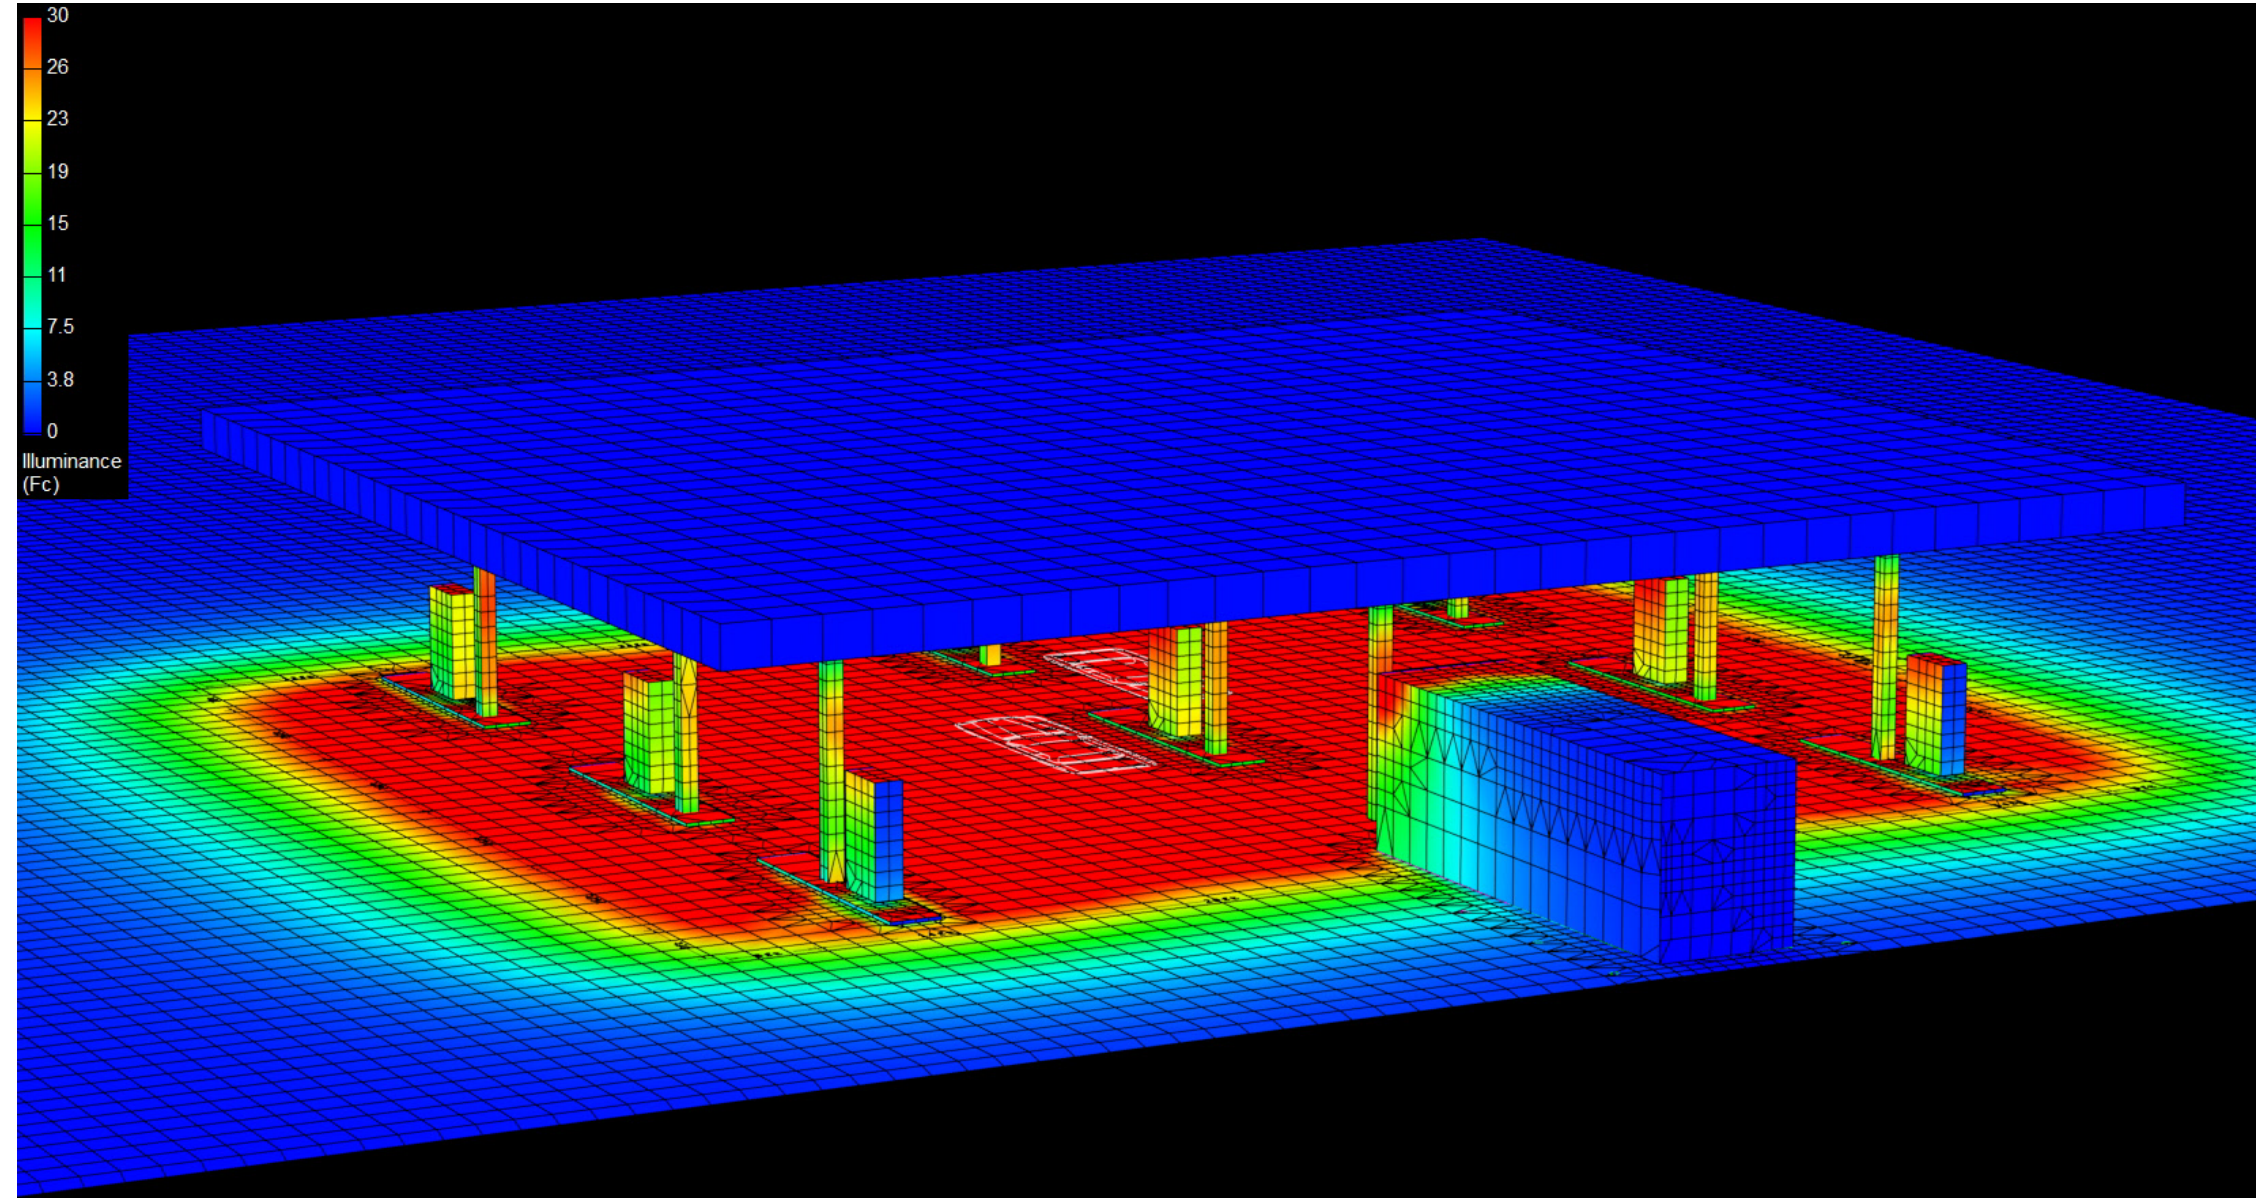

# Canopy Style: 3+2+3 w/ Kiosk

Canopy Size: 78' x 92'

Initial Levels at grade and vertically on pumps.

## (30) SCM-LED-13L-SC-50

Fixture Lumens: 13,039

Fixture Watts: 84.7

Lumens/Watt: 154

Mounting Height: 15'

## Calculation Summary

Canopy Average: 40.03

Pump Average Inner: 24.85


Pump Average Outer: 18.52

Transition Average: N/A

Total Watts: 2541

Watts/sq.ft.: 0.35

Lumens/sq.ft. : 54.4

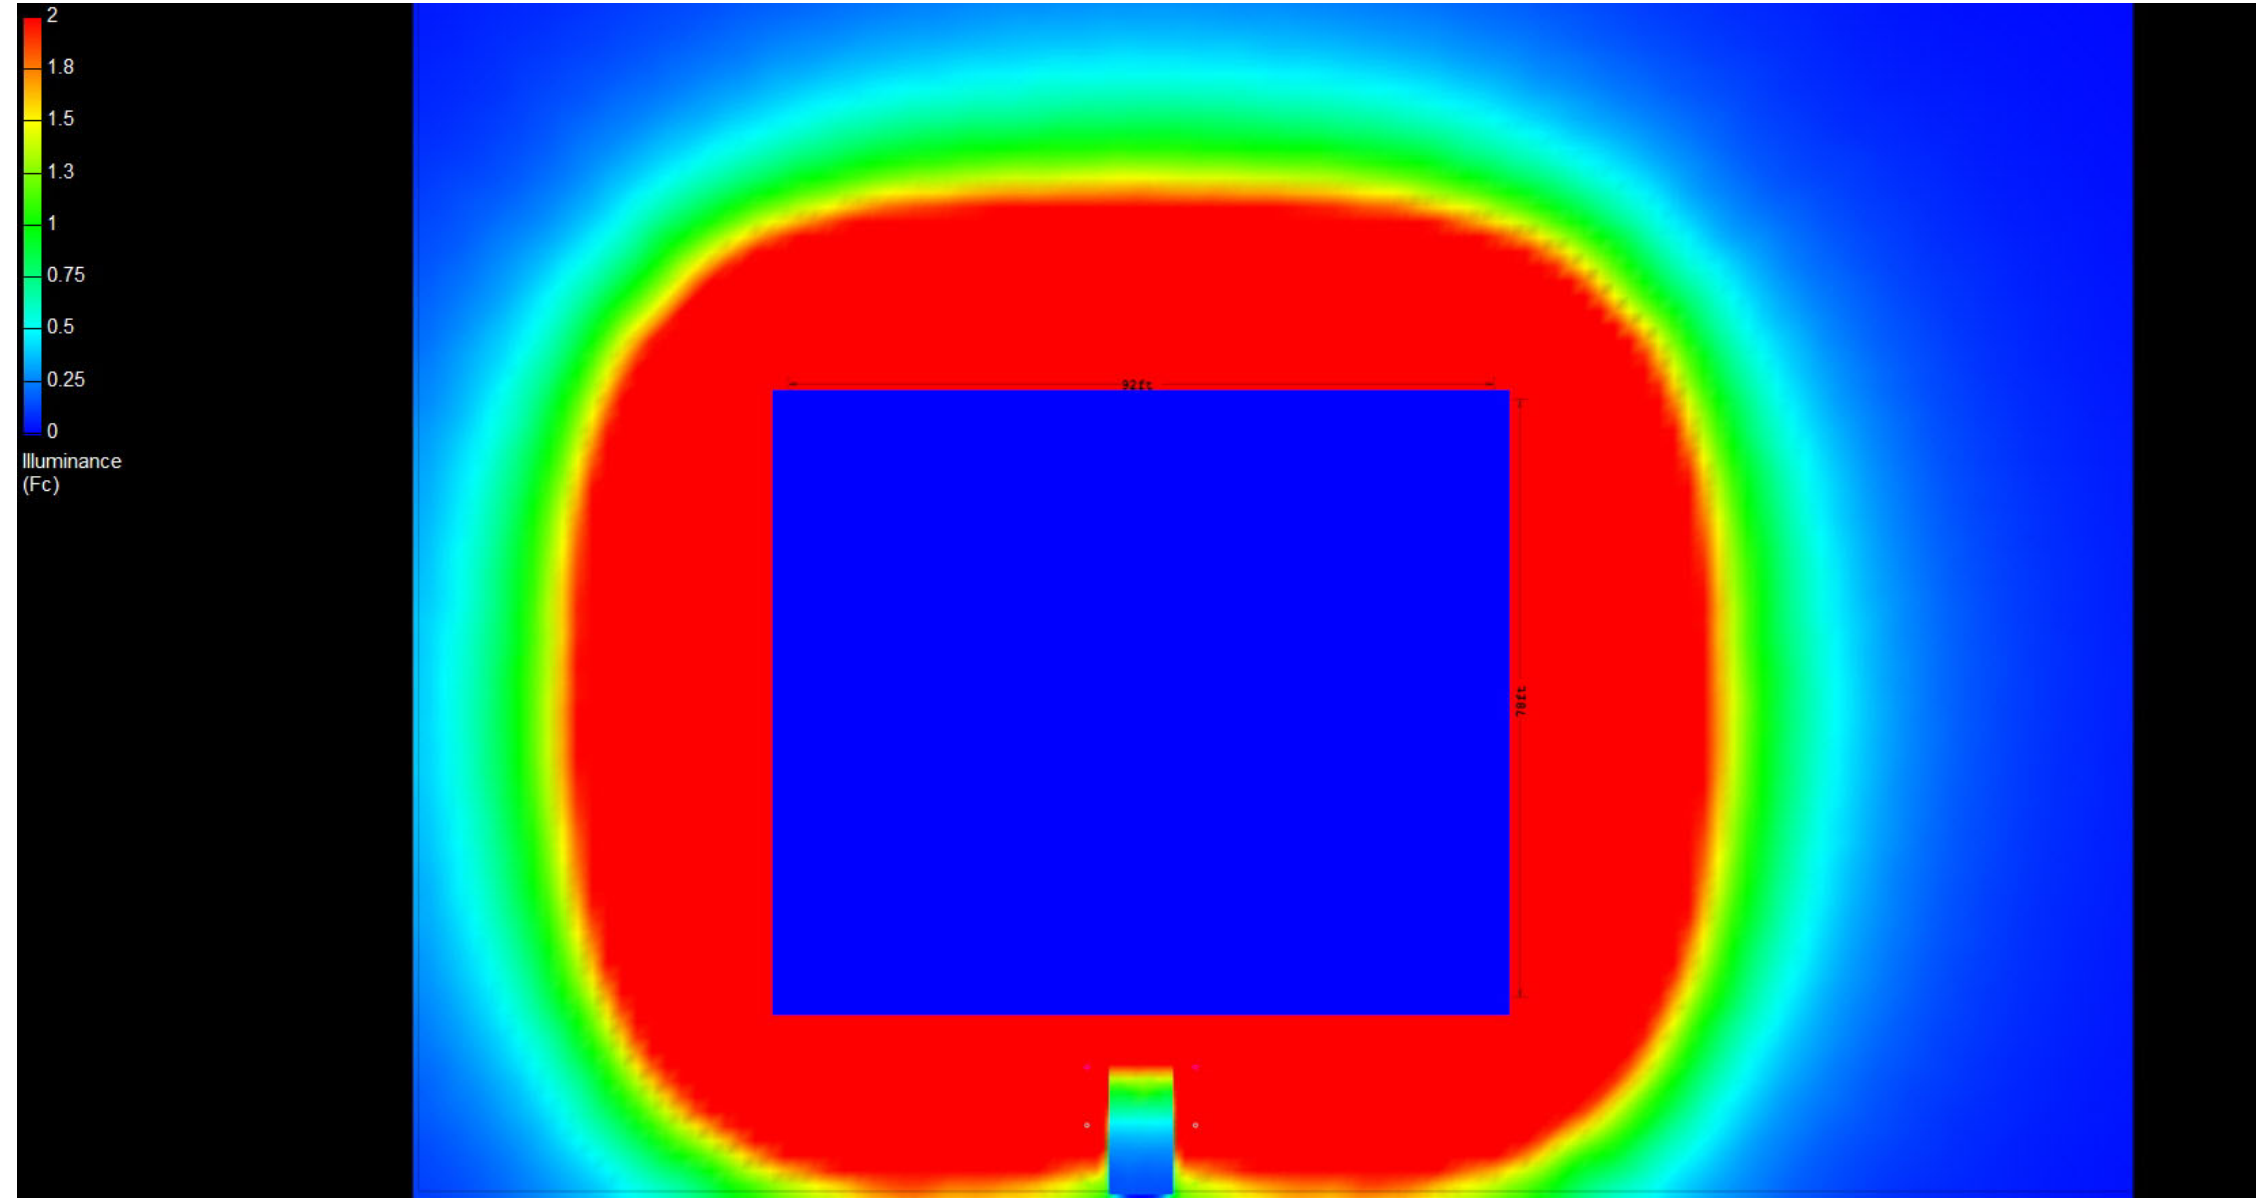

# Canopy Style: 3+2+3 w/ Kiosk

Canopy Size: 78' x 92'

Initial Levels at grade and vertically on pumps.

**(30) SCM-LED-13L-SC-50**

Fixture Lumens: 13,039

Fixture Watts: 84.7

Lumens/Watt: 154

Mounting Height: 15'

## Calculation Summary

Canopy Average: 40.03

Pump Average Inner: 24.85

Pump Average Outer: 18.52

Transition Average: N/A

Total Watts: 2541

Watts/sq.ft.: 0.35

Lumens/sq.ft. : 54.4



SCM

