

# Canopy Style: 3+2+3 w/ Kiosk

Canopy Size: 78' x 92'

Initial Levels at grade and vertically on pumps.

## (20) SCM-LED-13L-SC-50

Fixture Lumens: 13,039

Fixture Watts: 84.7

Lumens/Watt: 154

Mounting Height: 15'

## Calculation Summary

Canopy Average: 25.93

Pump Average Inner: 12.24


Pump Average Outer: 18.12

Transition Average: N/A

Total Watts: 1694

Watts/sq.ft.: 0.24

Lumens/sq.ft. : 36.3

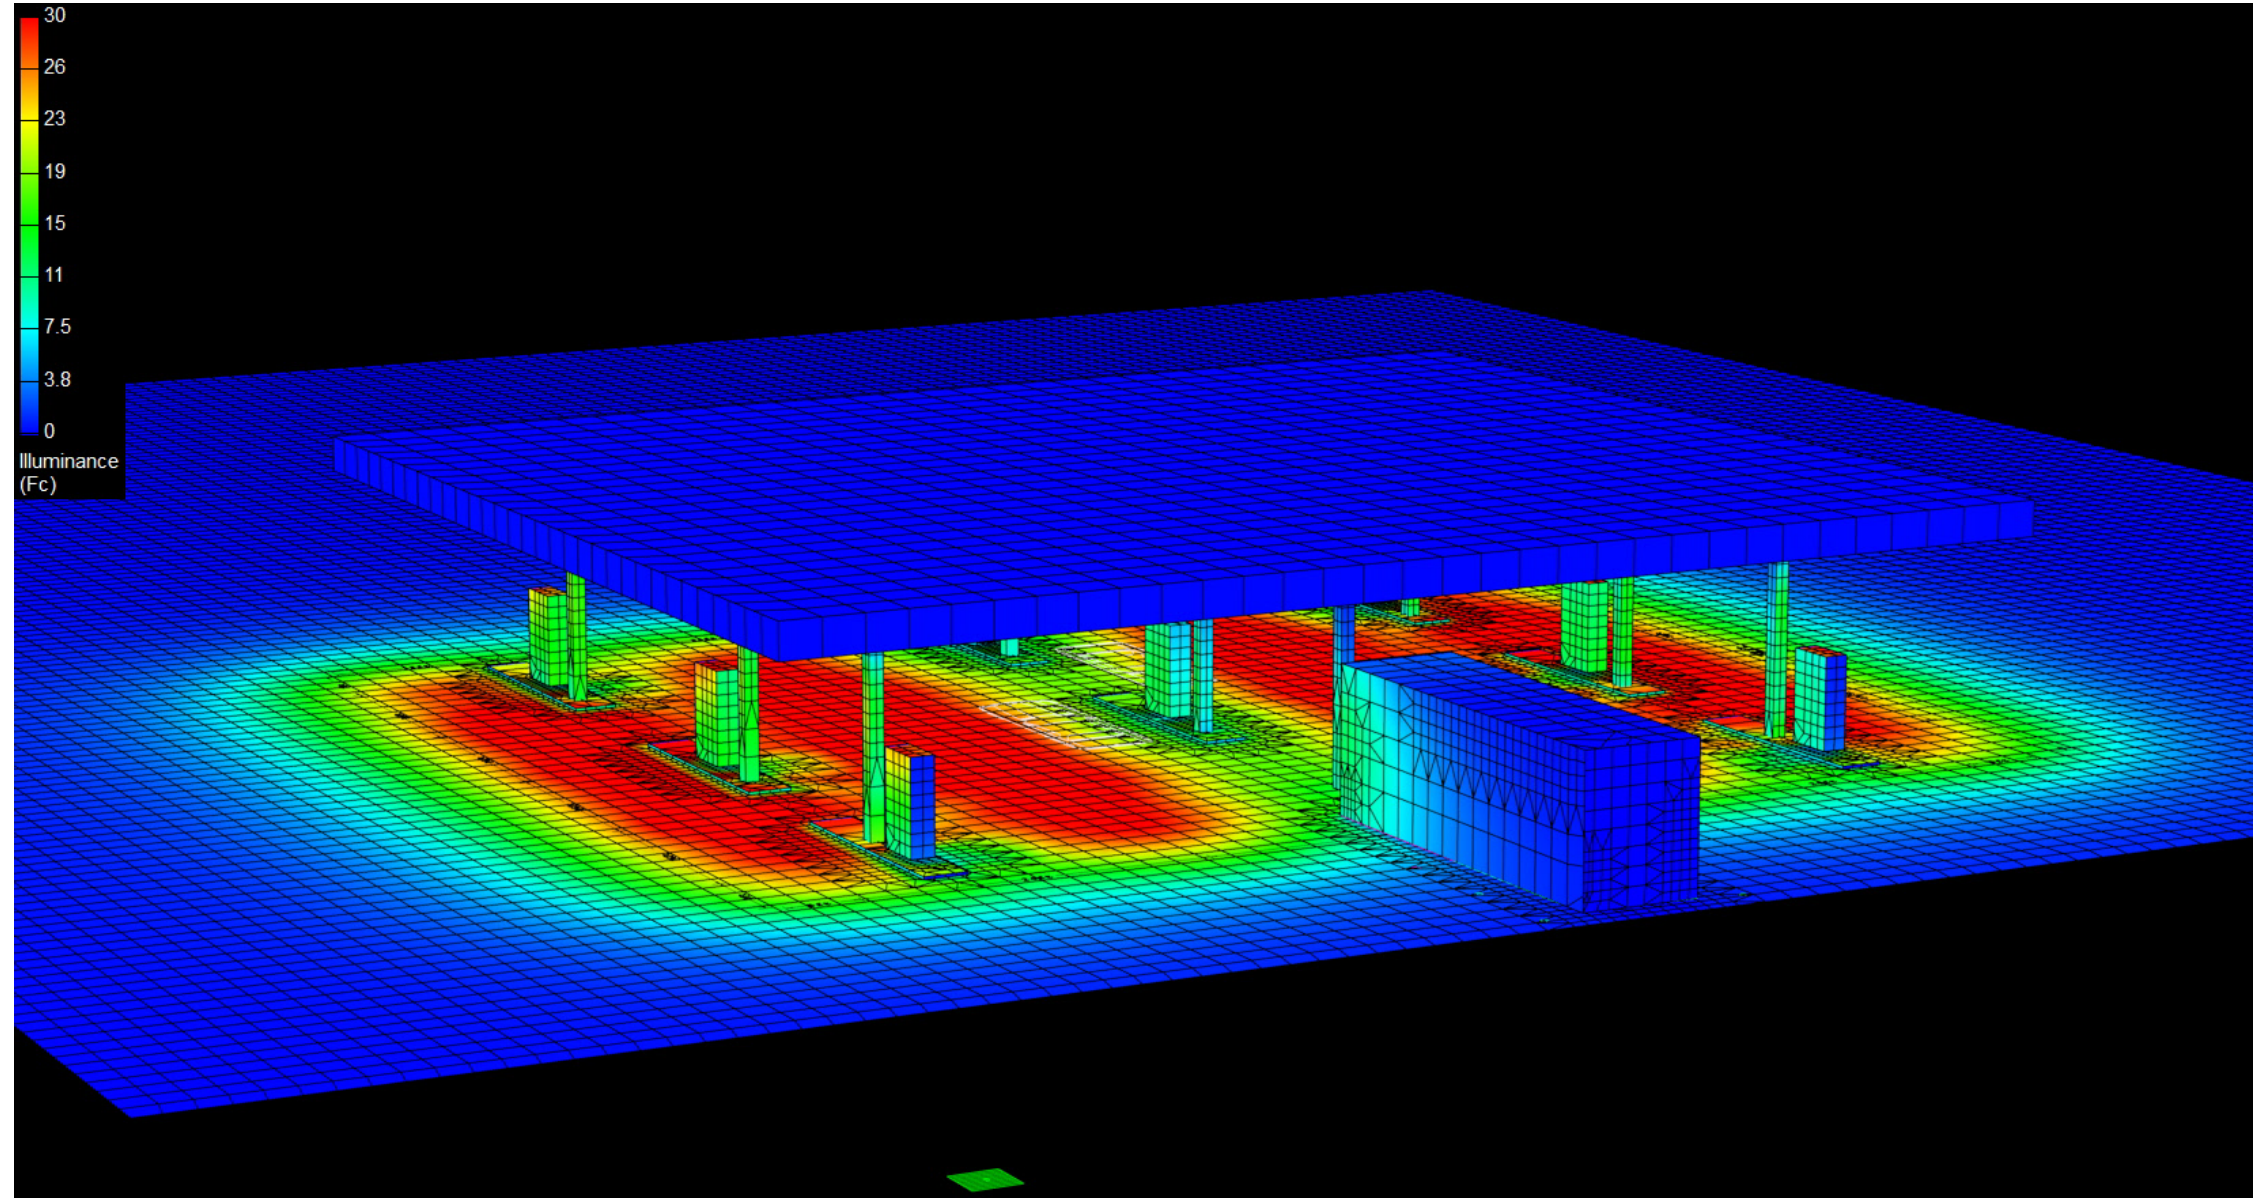

# Canopy Style: 3+2+3 w/ Kiosk

Canopy Size: 78' x 92'

Initial Levels at grade and vertically on pumps.

## (20) SCM-LED-13L-SC-50

Fixture Lumens: 13,039

Fixture Watts: 84.7

Lumens/Watt: 154

Mounting Height: 15'

## Calculation Summary

Canopy Average: 25.93

Pump Average Inner: 12.24


Pump Average Outer: 18.12

Transition Average: N/A

Total Watts: 1694

Watts/sq.ft.: 0.24

Lumens/sq.ft. : 36.3

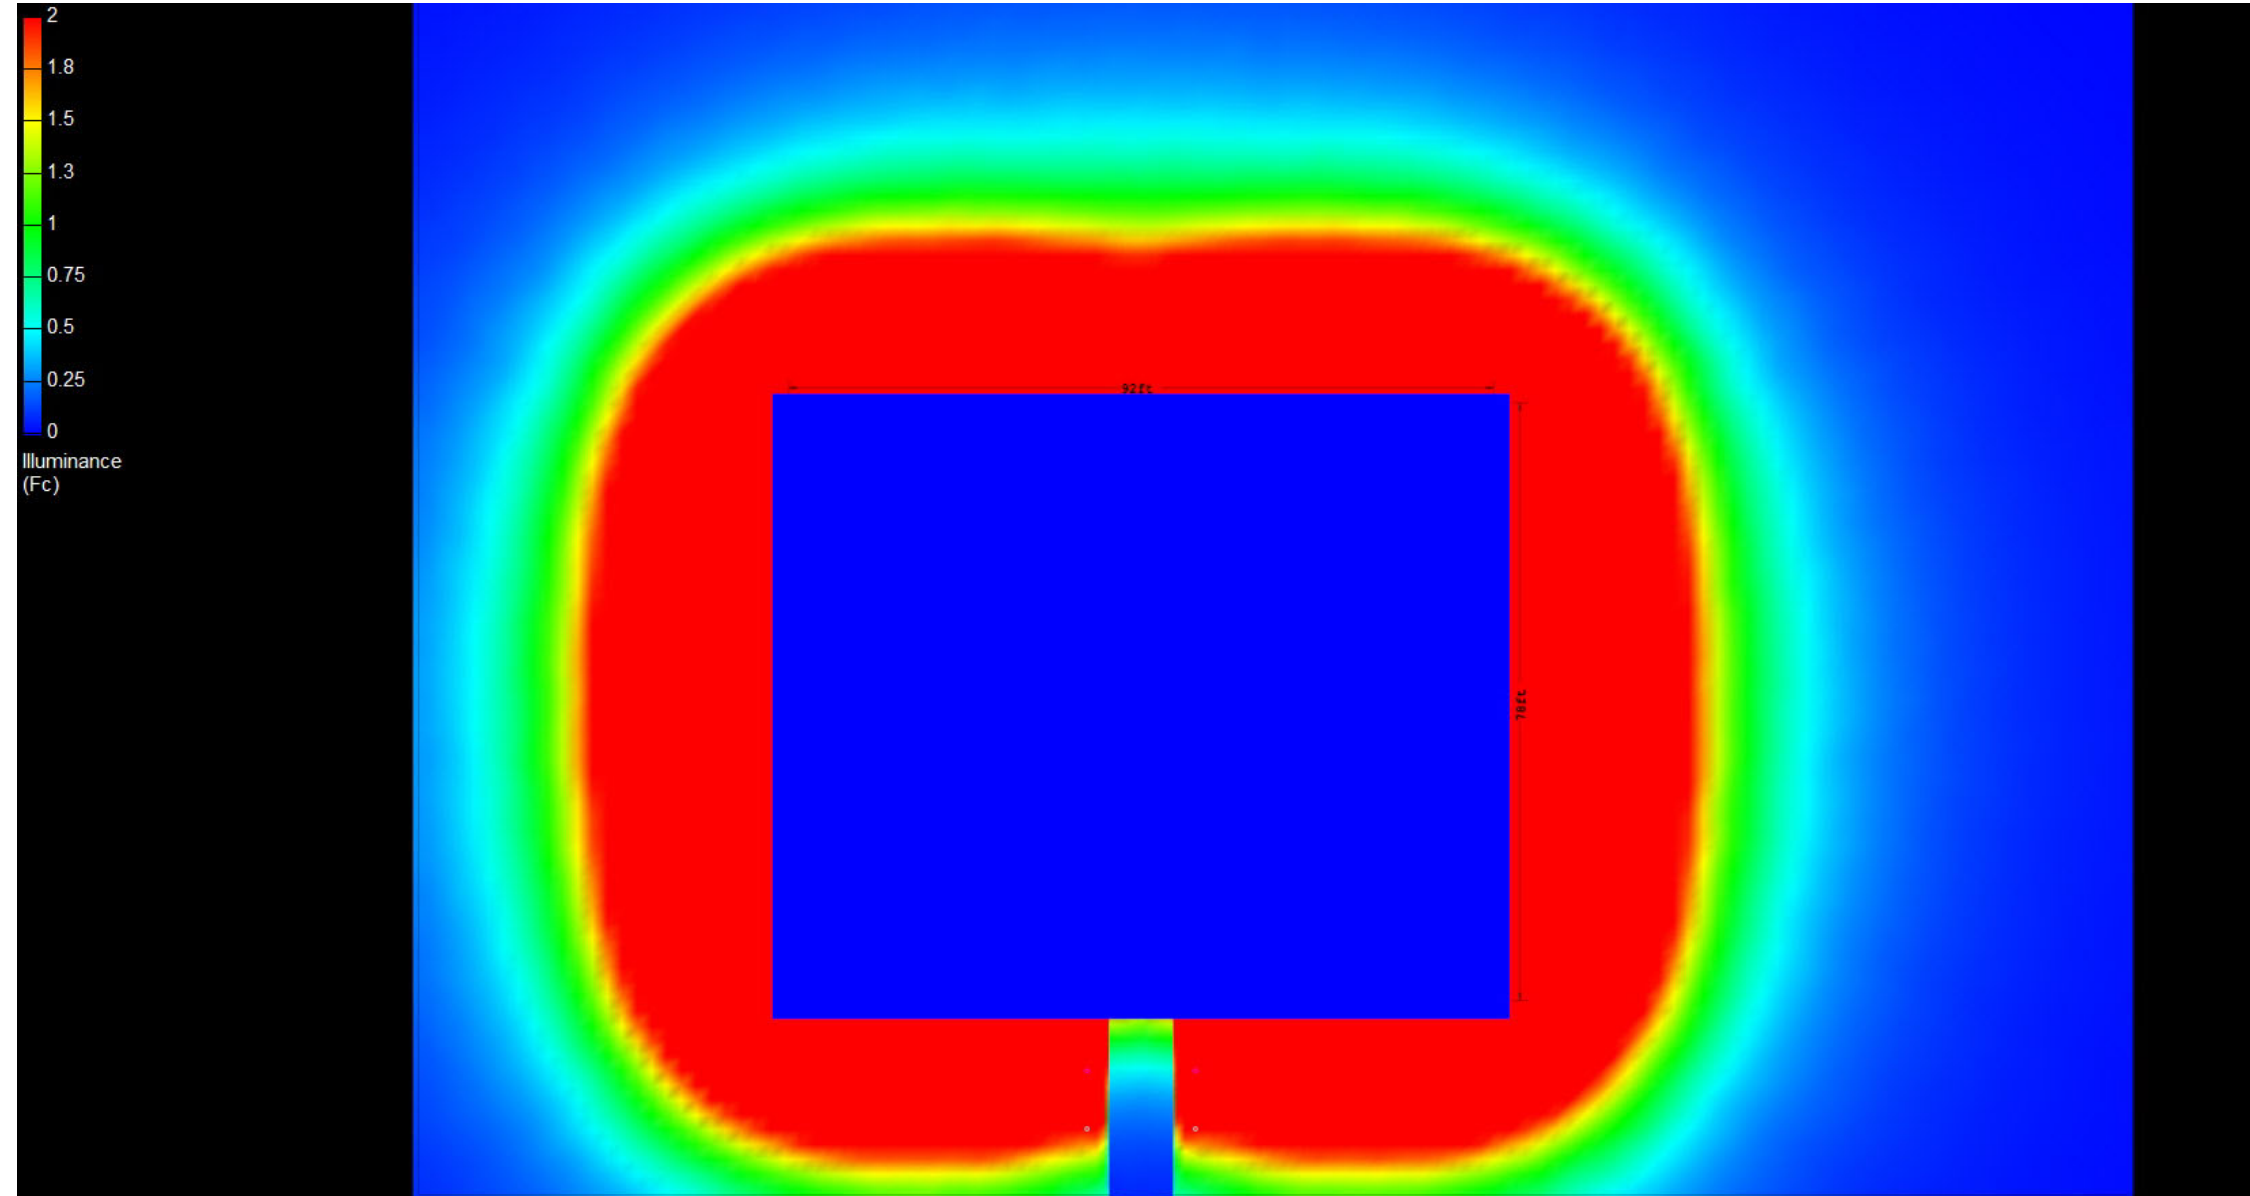

# Canopy Style: 3+2+3 w/ Kiosk

Canopy Size: 78' x 92'

Initial Levels at grade and vertically on pumps.

## (20) SCM-LED-13L-SC-50

Fixture Lumens: 13,039

Fixture Watts: 84.7

Lumens/Watt: 154

Mounting Height: 15'

## Calculation Summary

Canopy Average: 25.93

Pump Average Inner: 12.24

Pump Average Outer: 18.12

Transition Average: N/A

Total Watts: 1694

Watts/sq.ft.: 0.24

Lumens/sq.ft. : 36.3



SCM

