

# Canopy Style: 3+2+3 w/ Kiosk

Canopy Size: 78' x 92'

Initial Levels at grade and vertically on pumps.

## (30) SCM-LED-15L-SC-50

Fixture Lumens: 15,631

Fixture Watts: 111.1

Lumens/Watt: 141

Mounting Height: 15'

## Calculation Summary

Canopy Average: 48.75

Pump Average Inner: 29.36


Pump Average Outer: 22.73

Transition Average: N/A

Total Watts: 3333

Watts/sq.ft.: 0.46

Lumens/sq.ft.: 65

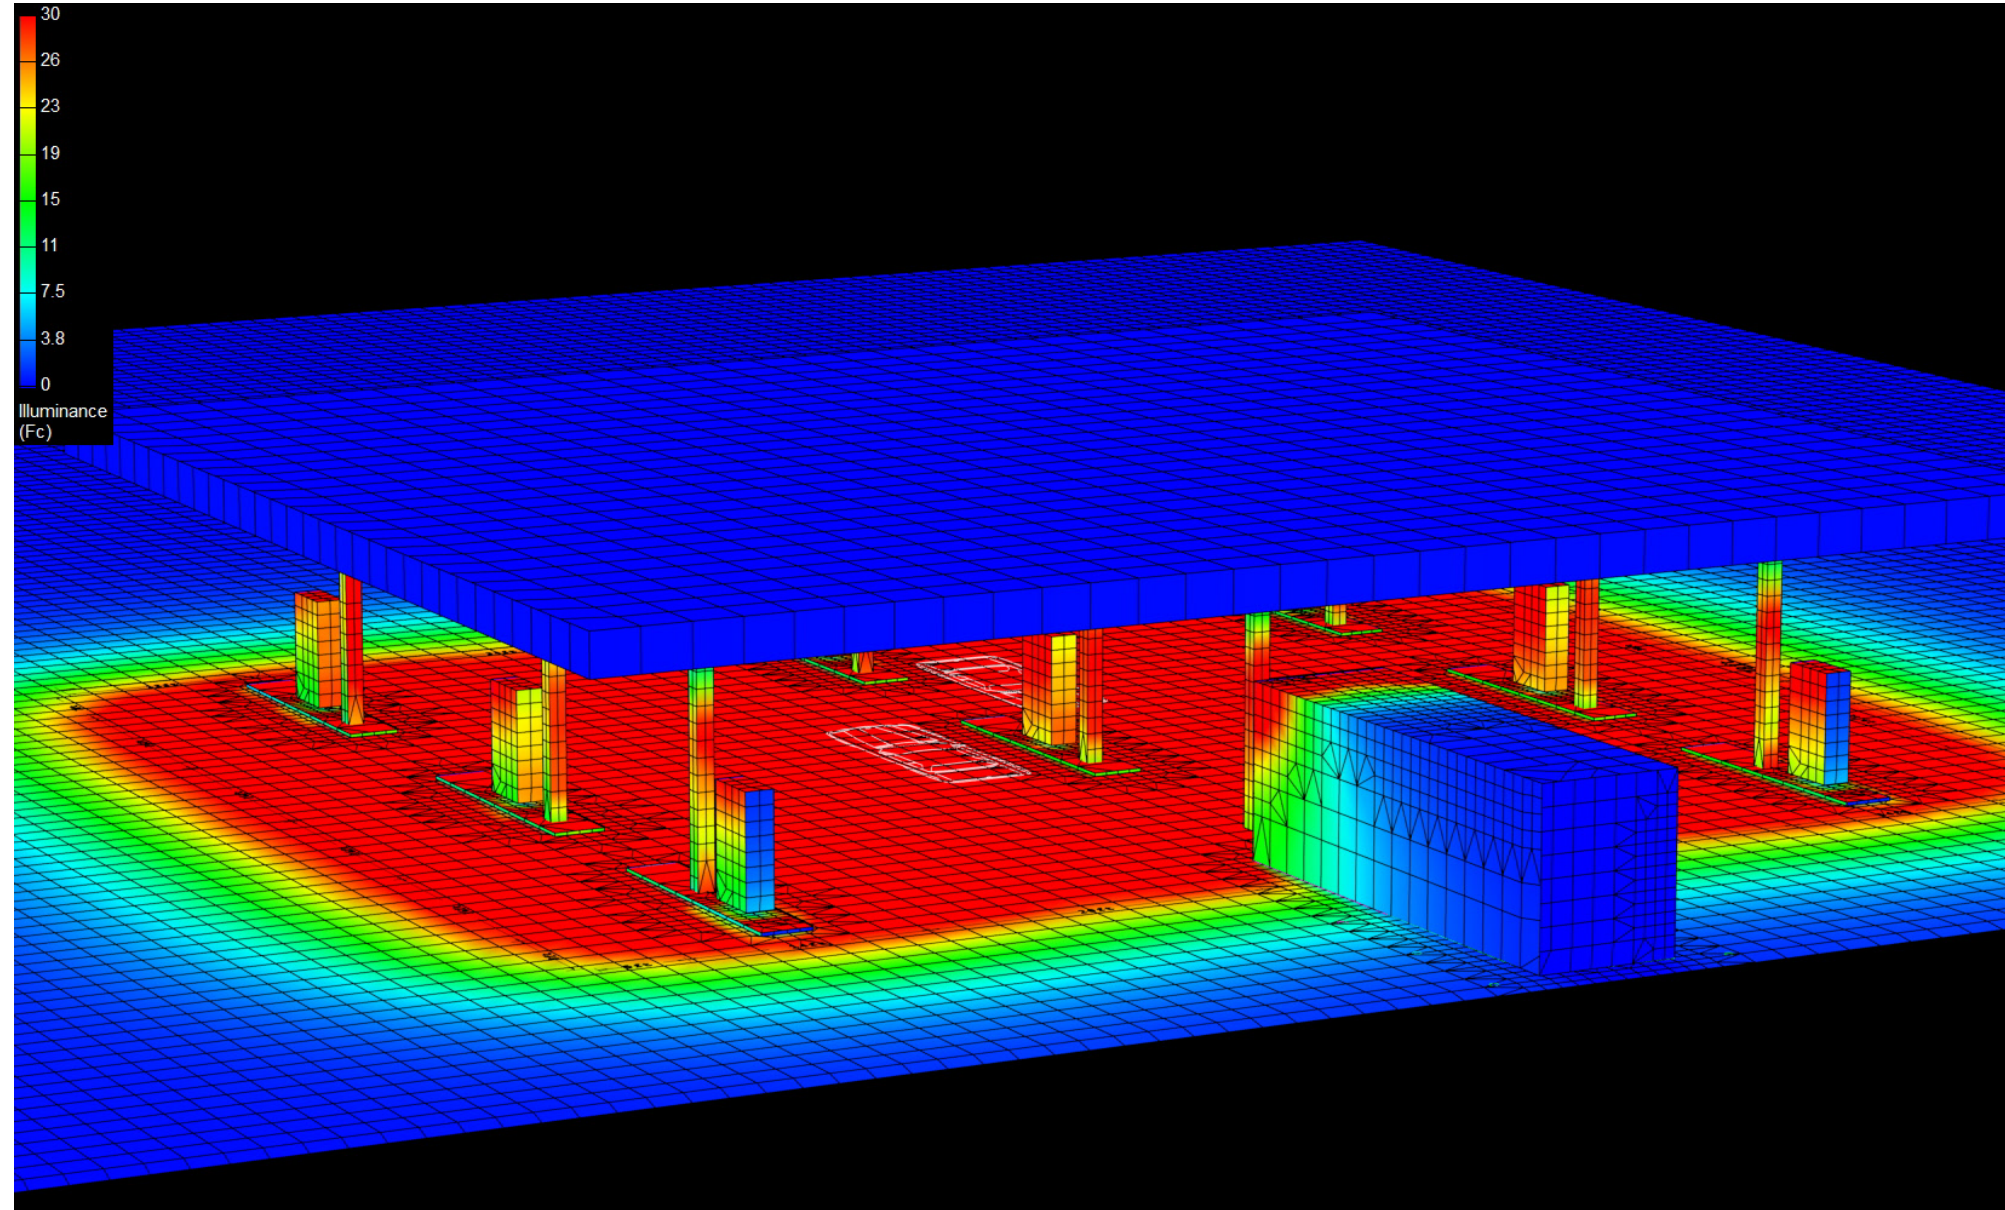

# Canopy Style: 3+2+3 w/ Kiosk

Canopy Size: 78' x 92'

Initial Levels at grade and vertically on pumps.

## (30) SCM-LED-15L-SC-50

Fixture Lumens: 15,631

Fixture Watts: 111.1

Lumens/Watt: 141

Mounting Height: 15'

## Calculation Summary

Canopy Average: 48.75

Pump Average Inner: 29.36


Pump Average Outer: 22.73

Transition Average: N/A

Total Watts: 3333

Watts/sq.ft.: 0.46

Lumens/sq.ft.: 65

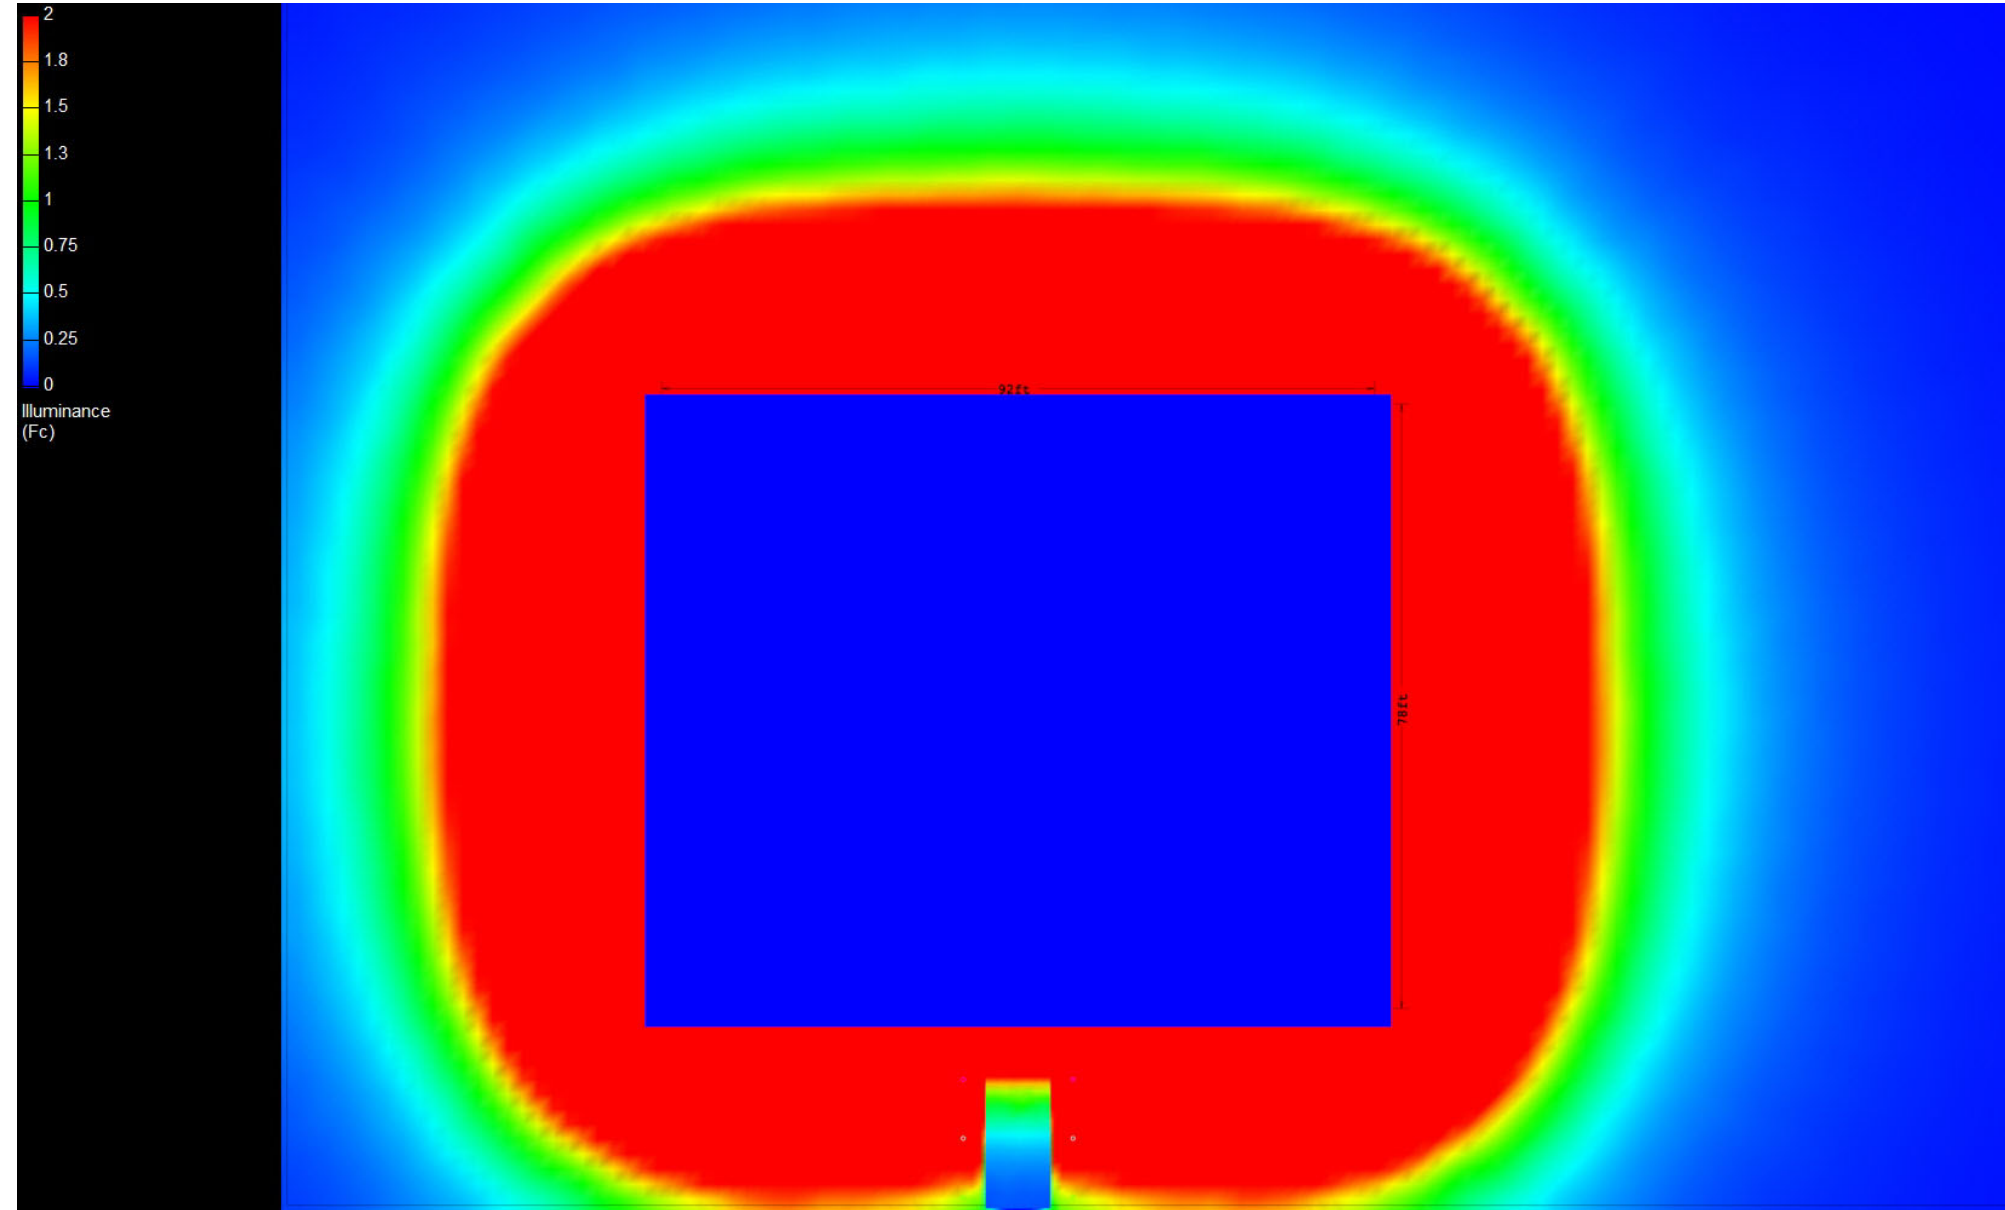



# Canopy Style: 3+2+3 w/ Kiosk

Canopy Size: 78' x 92'

Initial Levels at grade and vertically on pumps.

## (30) SCM-LED-15L-SC-50

Fixture Lumens: 15,631

Fixture Watts: 111.1

Lumens/Watt: 141

Mounting Height: 15'

## Calculation Summary

Canopy Average: 48.75

Pump Average Inner: 29.36

Pump Average Outer: 22.73

Transition Average: N/A

Total Watts: 3333

Watts/sq.ft.: 0.46

Lumens/sq.ft.: 65



SCM

