

Canopy Style: 3+2+3 w/ Kiosk

Canopy Size: 78' x 92'

Initial Levels at grade and vertically on pumps.

(30) SCM-LED-20L-SC-50

Fixture Lumens: 19,989

Fixture Watts: 145.5

Lumens/Watt: 137

Mounting Height: 15'

Calculation Summary

Canopy Average: 61.15

Pump Average Inner: 38.42


Pump Average Outer: 28.24

Transition Average: N/A

Total Watts: 4365

Watts/sq.ft.: 0.61

Lumens/sq.ft. : 83.4

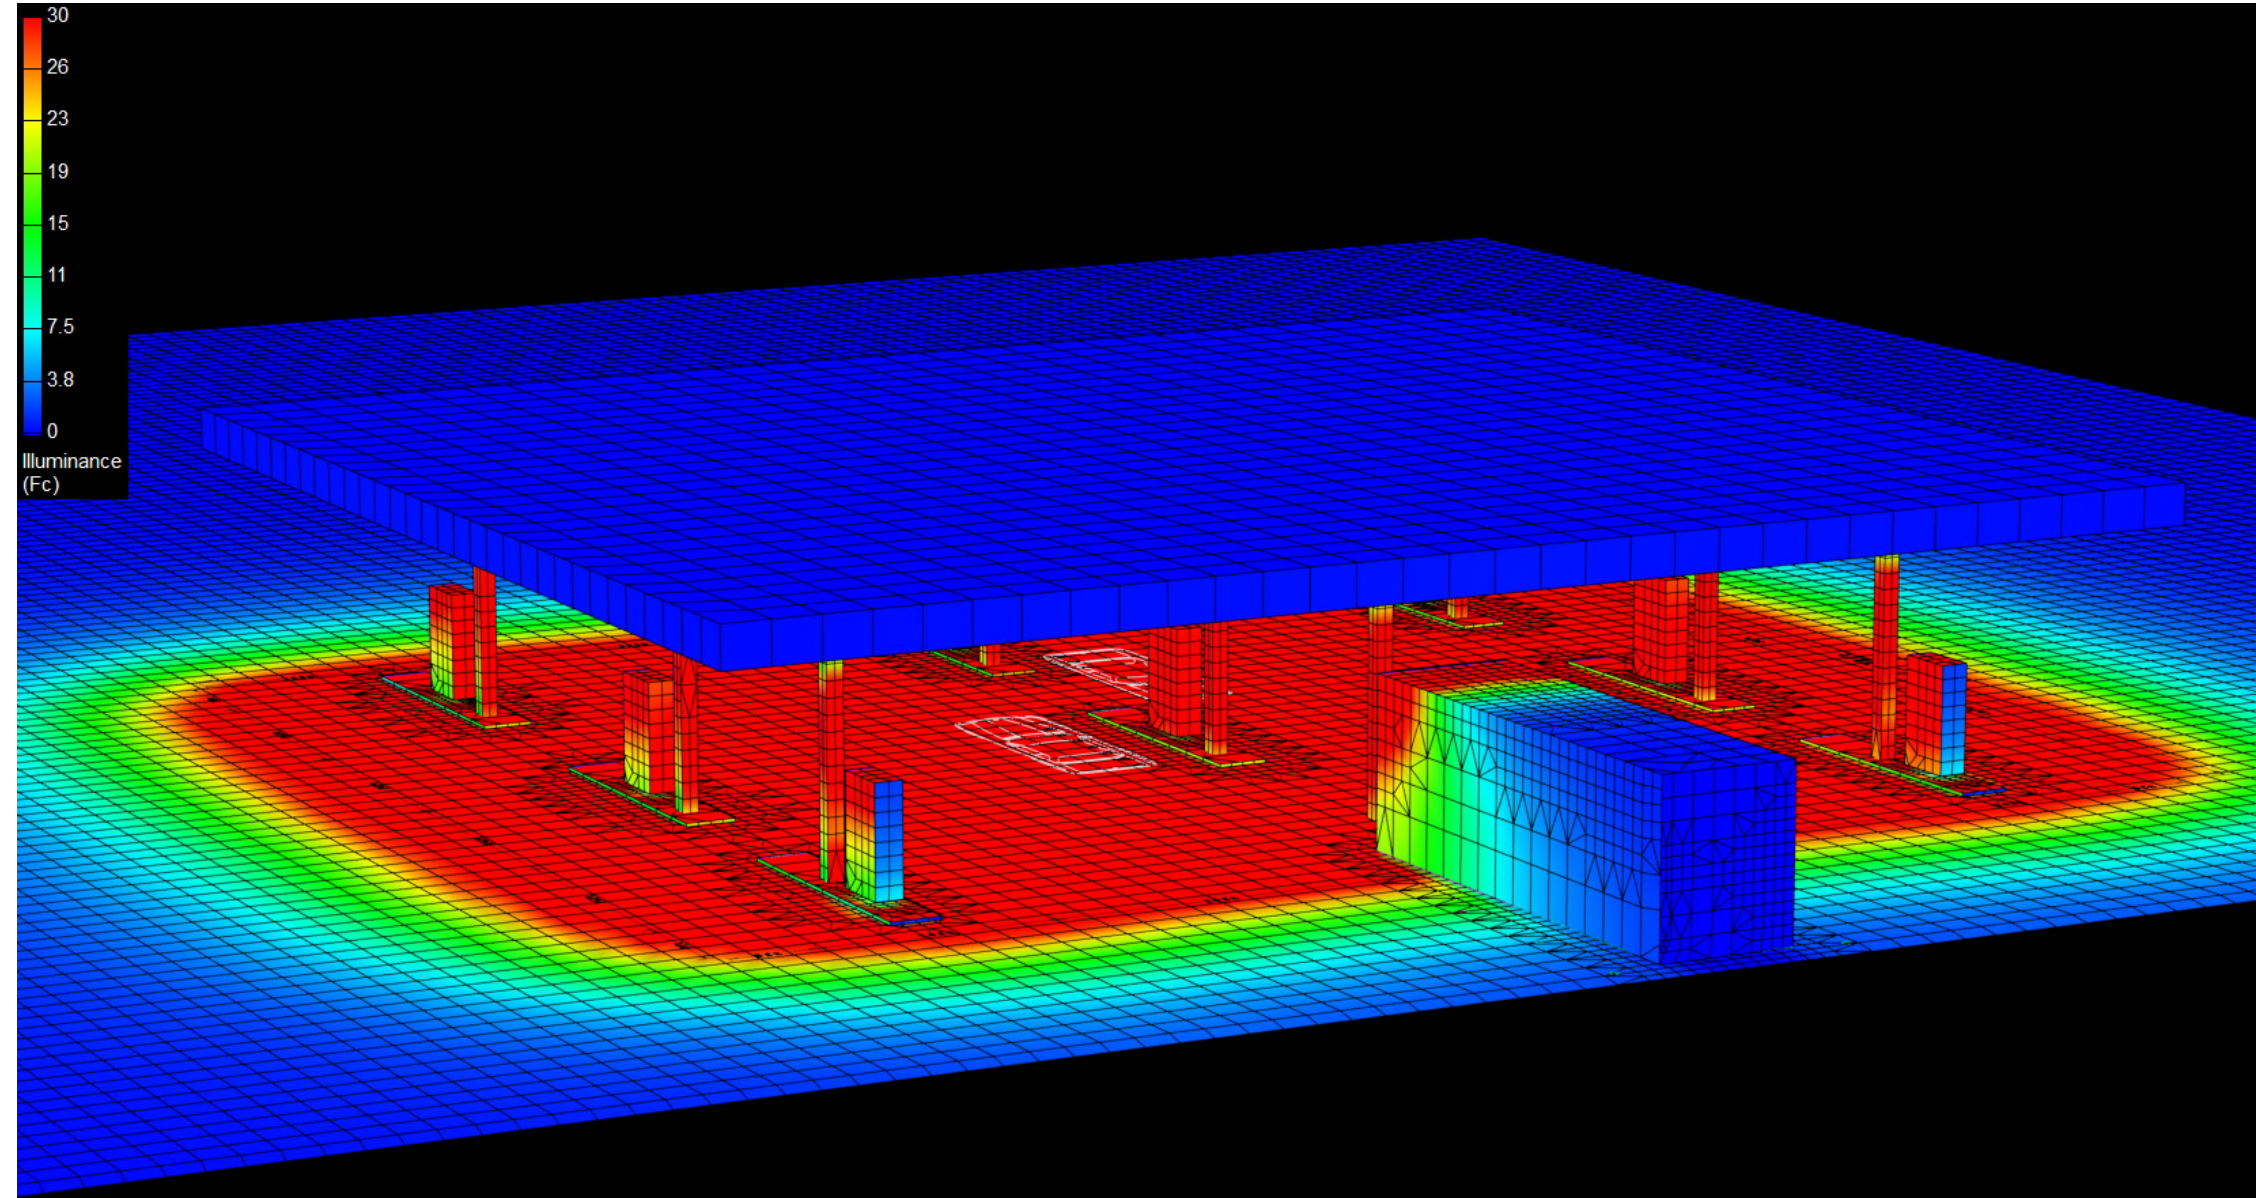

Canopy Style: 3+2+3 w/ Kiosk

Canopy Size: 78' x 92'

Initial Levels at grade and vertically on pumps.

(30) SCM-LED-20L-SC-50

Fixture Lumens: 19,989

Fixture Watts: 145.5

Lumens/Watt: 137

Mounting Height: 15'

Calculation Summary

Canopy Average: 61.15

Pump Average Inner: 38.42


Pump Average Outer: 28.24

Transition Average: N/A

Total Watts: 4365

Watts/sq.ft.: 0.61

Lumens/sq.ft. : 83.4

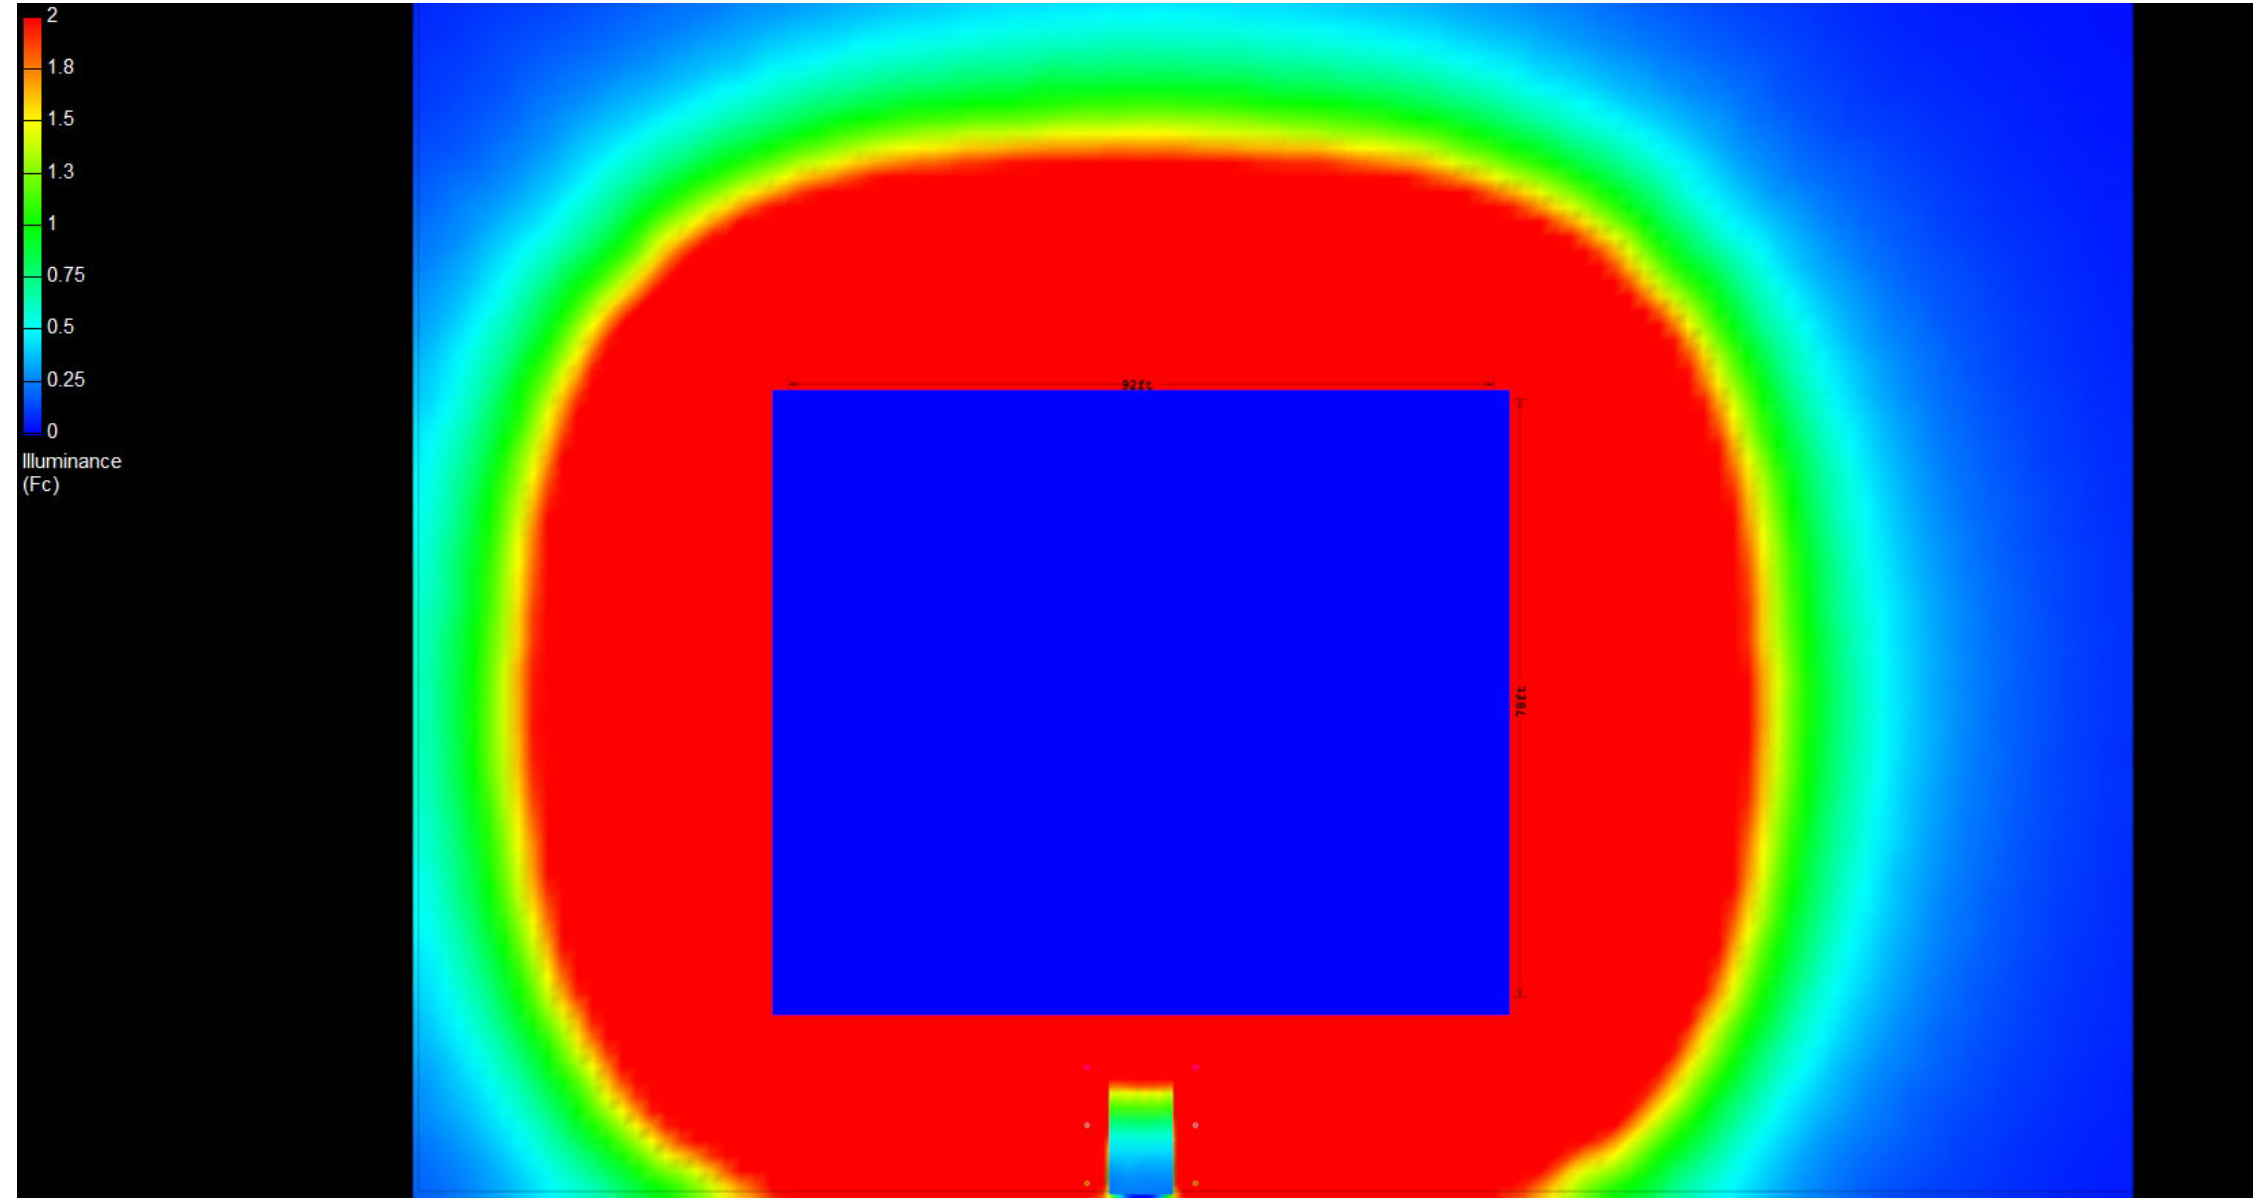

Canopy Style: 3+2+3 w/ Kiosk

Canopy Size: 78' x 92'

Initial Levels at grade and vertically on pumps.

(30) SCM-LED-20L-SC-50

Fixture Lumens: 19,989

Fixture Watts: 145.5

Lumens/Watt: 137

Mounting Height: 15'

Calculation Summary

Canopy Average: 61.15

Pump Average Inner: 38.42

Pump Average Outer: 28.24

Transition Average: N/A

Total Watts: 4365

Watts/sq.ft.: 0.61

Lumens/sq.ft. : 83.4



SCM

