

Canopy Style: 3+2+3 w/ Kiosk

Canopy Size: 78' x 92'

Initial Levels at grade and vertically on pumps.

(20) SCM-LED-20L-SC-50

Fixture Lumens: 19,989

Fixture Watts: 145.5

Lumens/Watt: 137

Mounting Height: 15'

Calculation Summary

Canopy Average: 39.60

Pump Average Inner: 18.91


Pump Average Outer: 27.64

Transition Average: N/A

Total Watts: 2910

Watts/sq.ft.: 0.41

Lumens/sq.ft. : 55.6

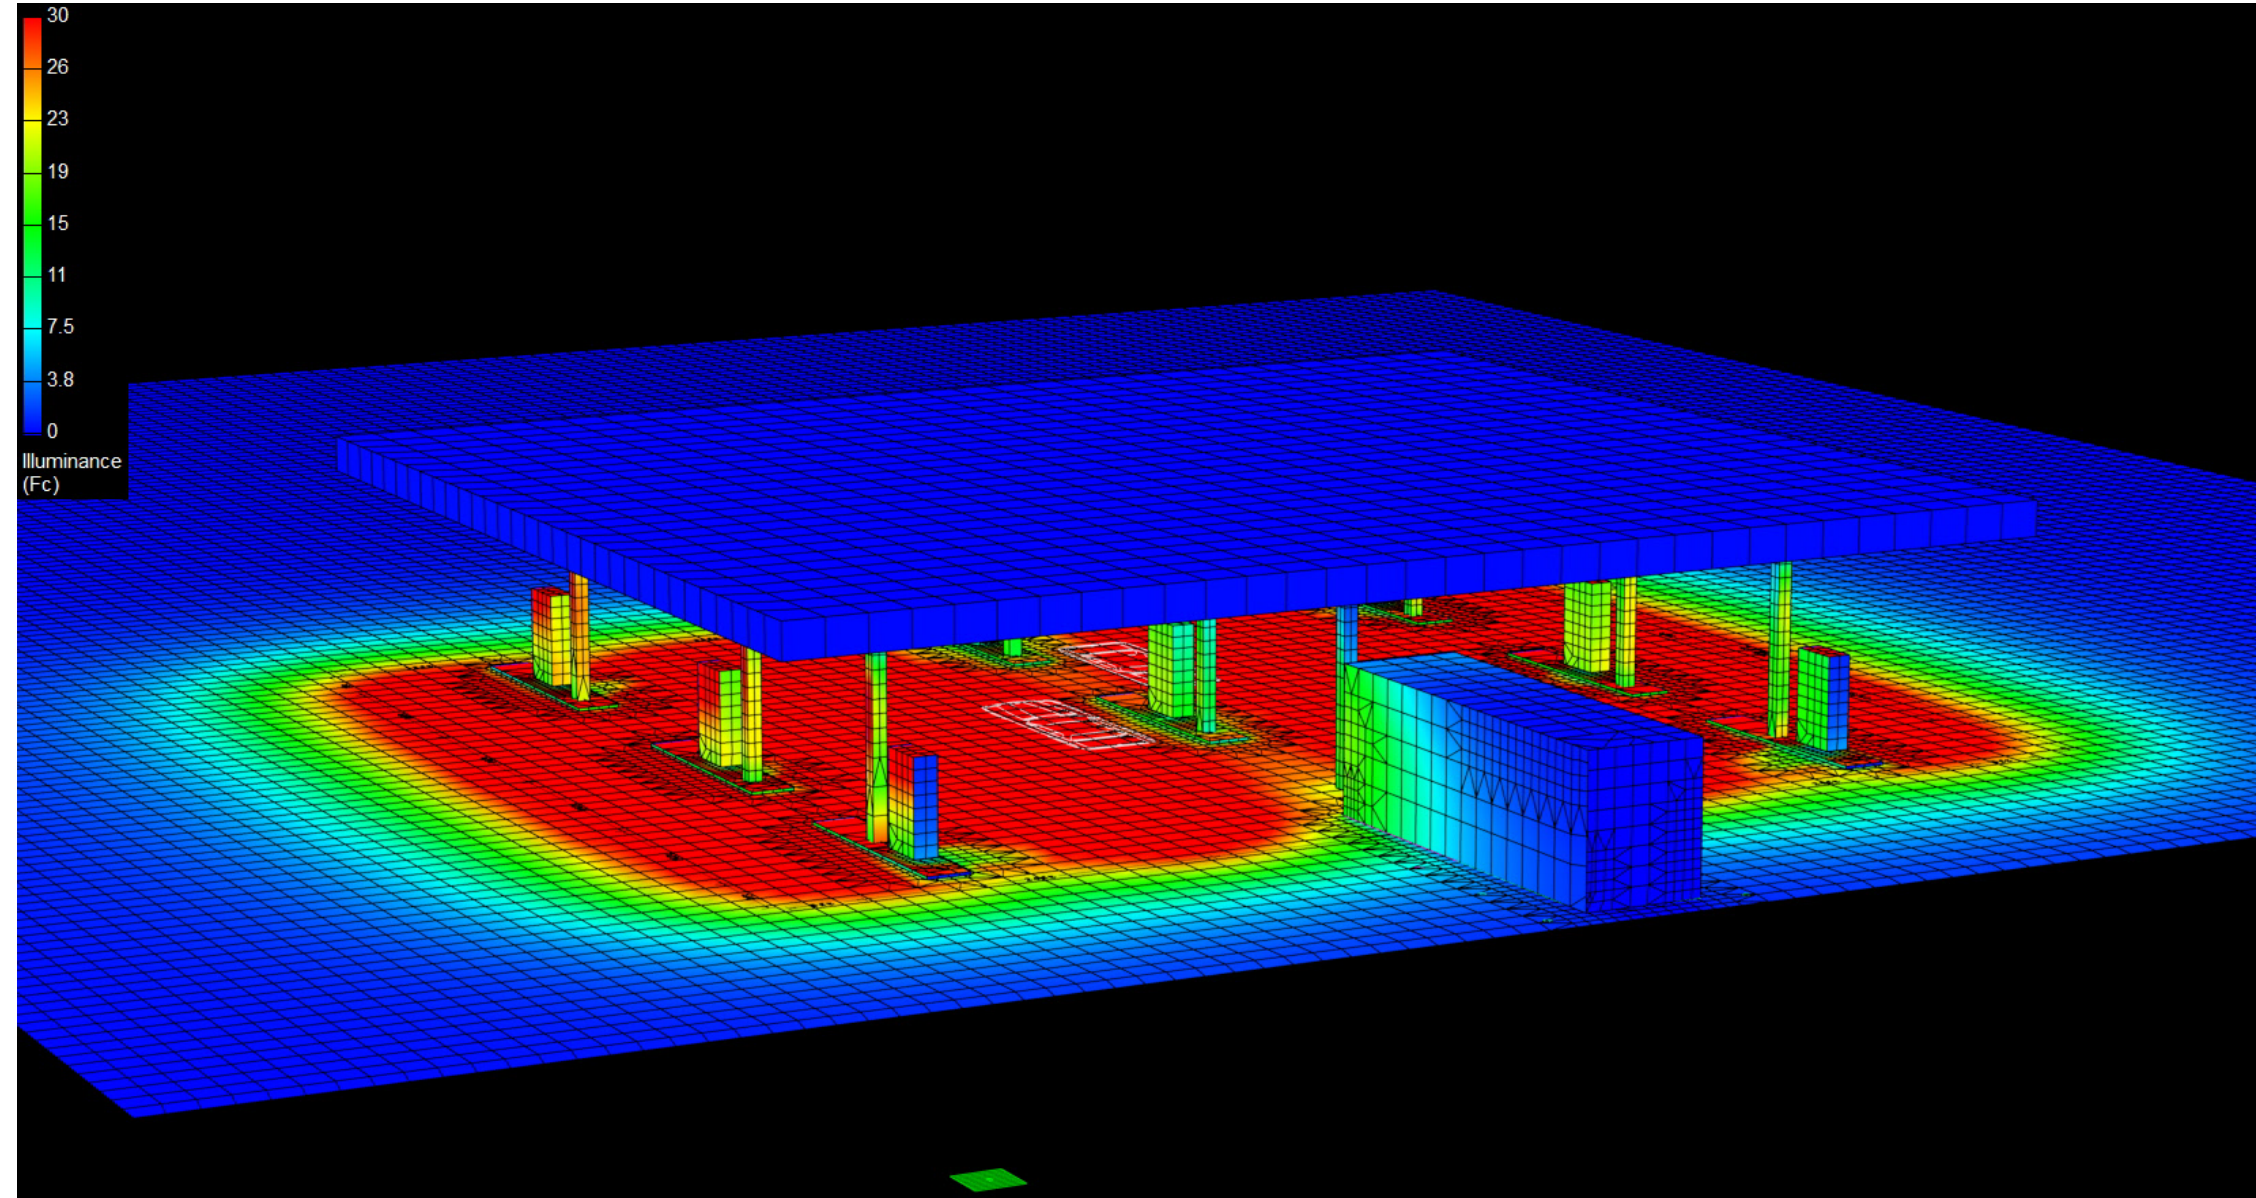

Canopy Style: 3+2+3 w/ Kiosk

Canopy Size: 78' x 92'

Initial Levels at grade and vertically on pumps.

(20) SCM-LED-20L-SC-50

Fixture Lumens: 19,989

Fixture Watts: 145.5

Lumens/Watt: 137

Mounting Height: 15'

Calculation Summary

Canopy Average: 39.60

Pump Average Inner: 18.91


Pump Average Outer: 27.64

Transition Average: N/A

Total Watts: 2910

Watts/sq.ft.: 0.41

Lumens/sq.ft. : 55.6

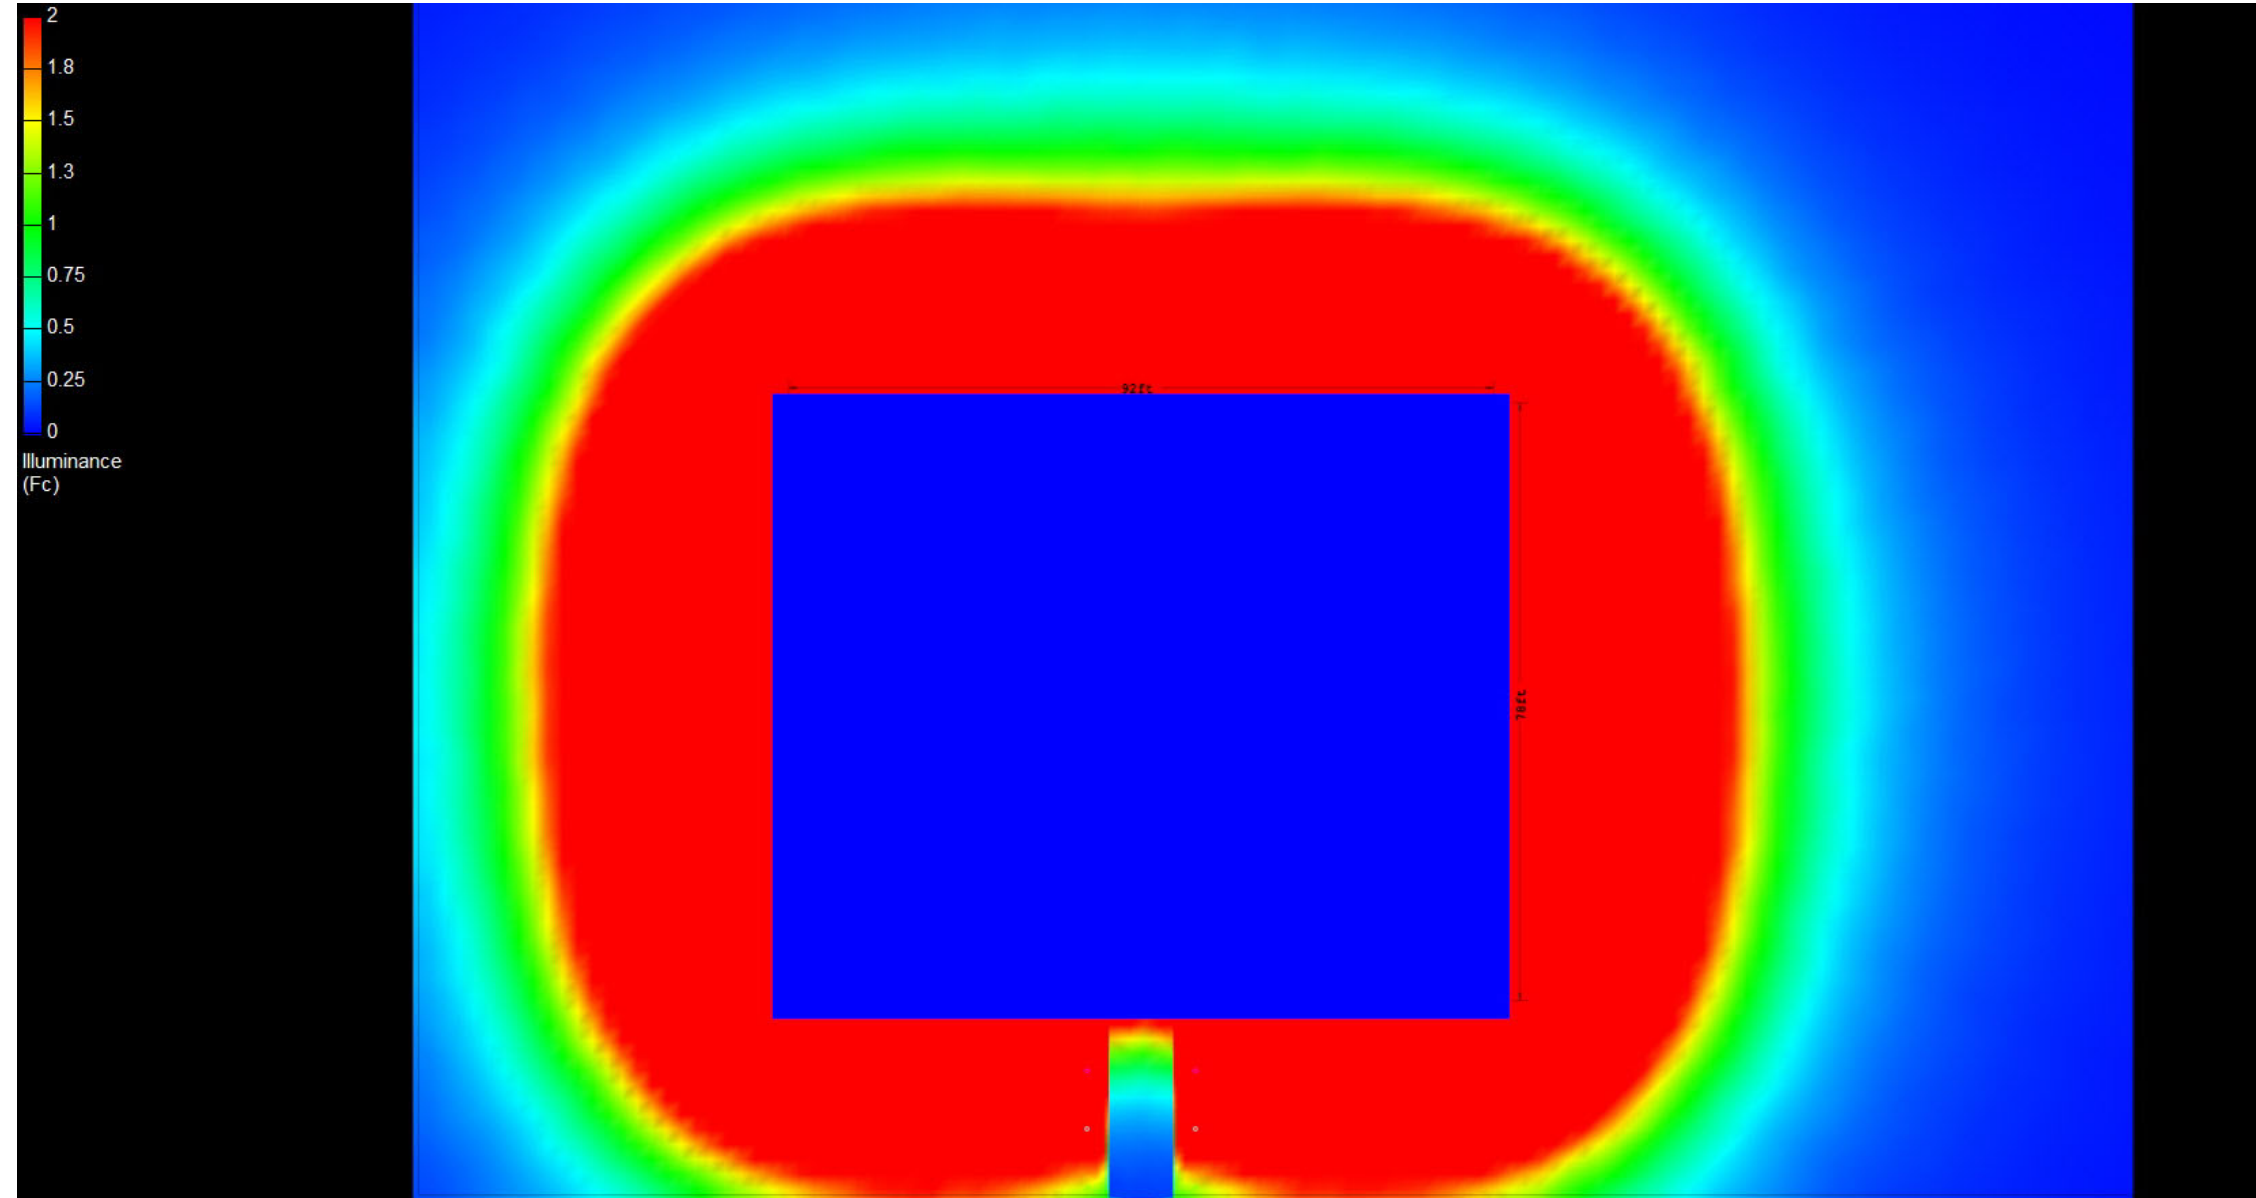

Canopy Style: 3+2+3 w/ Kiosk

Canopy Size: 78' x 92'

Initial Levels at grade and vertically on pumps.

(20) SCM-LED-20L-SC-50

Fixture Lumens: 19,989

Fixture Watts: 145.5

Lumens/Watt: 137

Mounting Height: 15'

Calculation Summary

Canopy Average: 39.60

Pump Average Inner: 18.91

Pump Average Outer: 27.64

Transition Average: N/A

Total Watts: 2910

Watts/sq.ft.: 0.41

Lumens/sq.ft. : 55.6

