

Canopy Style: 3 + 3 w/ Kiosk

Canopy Size: 64' x 94'

Initial Levels at grade and vertically on pumps.

(24) SCM-LED-08L-SC-50

Fixture Lumens: 7,983

Fixture Watts: 55.4

Lumens/Watt: 144

Mounting Height: 15'

Calculation Summary

Canopy Average: 22.21

Pump Average Inner: 13.72


Pump Average Outer: 8.51

Transition Average: N/A

Total Watts: 1329.6

Watts/sq.ft.: 0.22

Lumens/sq.ft. : 31.8

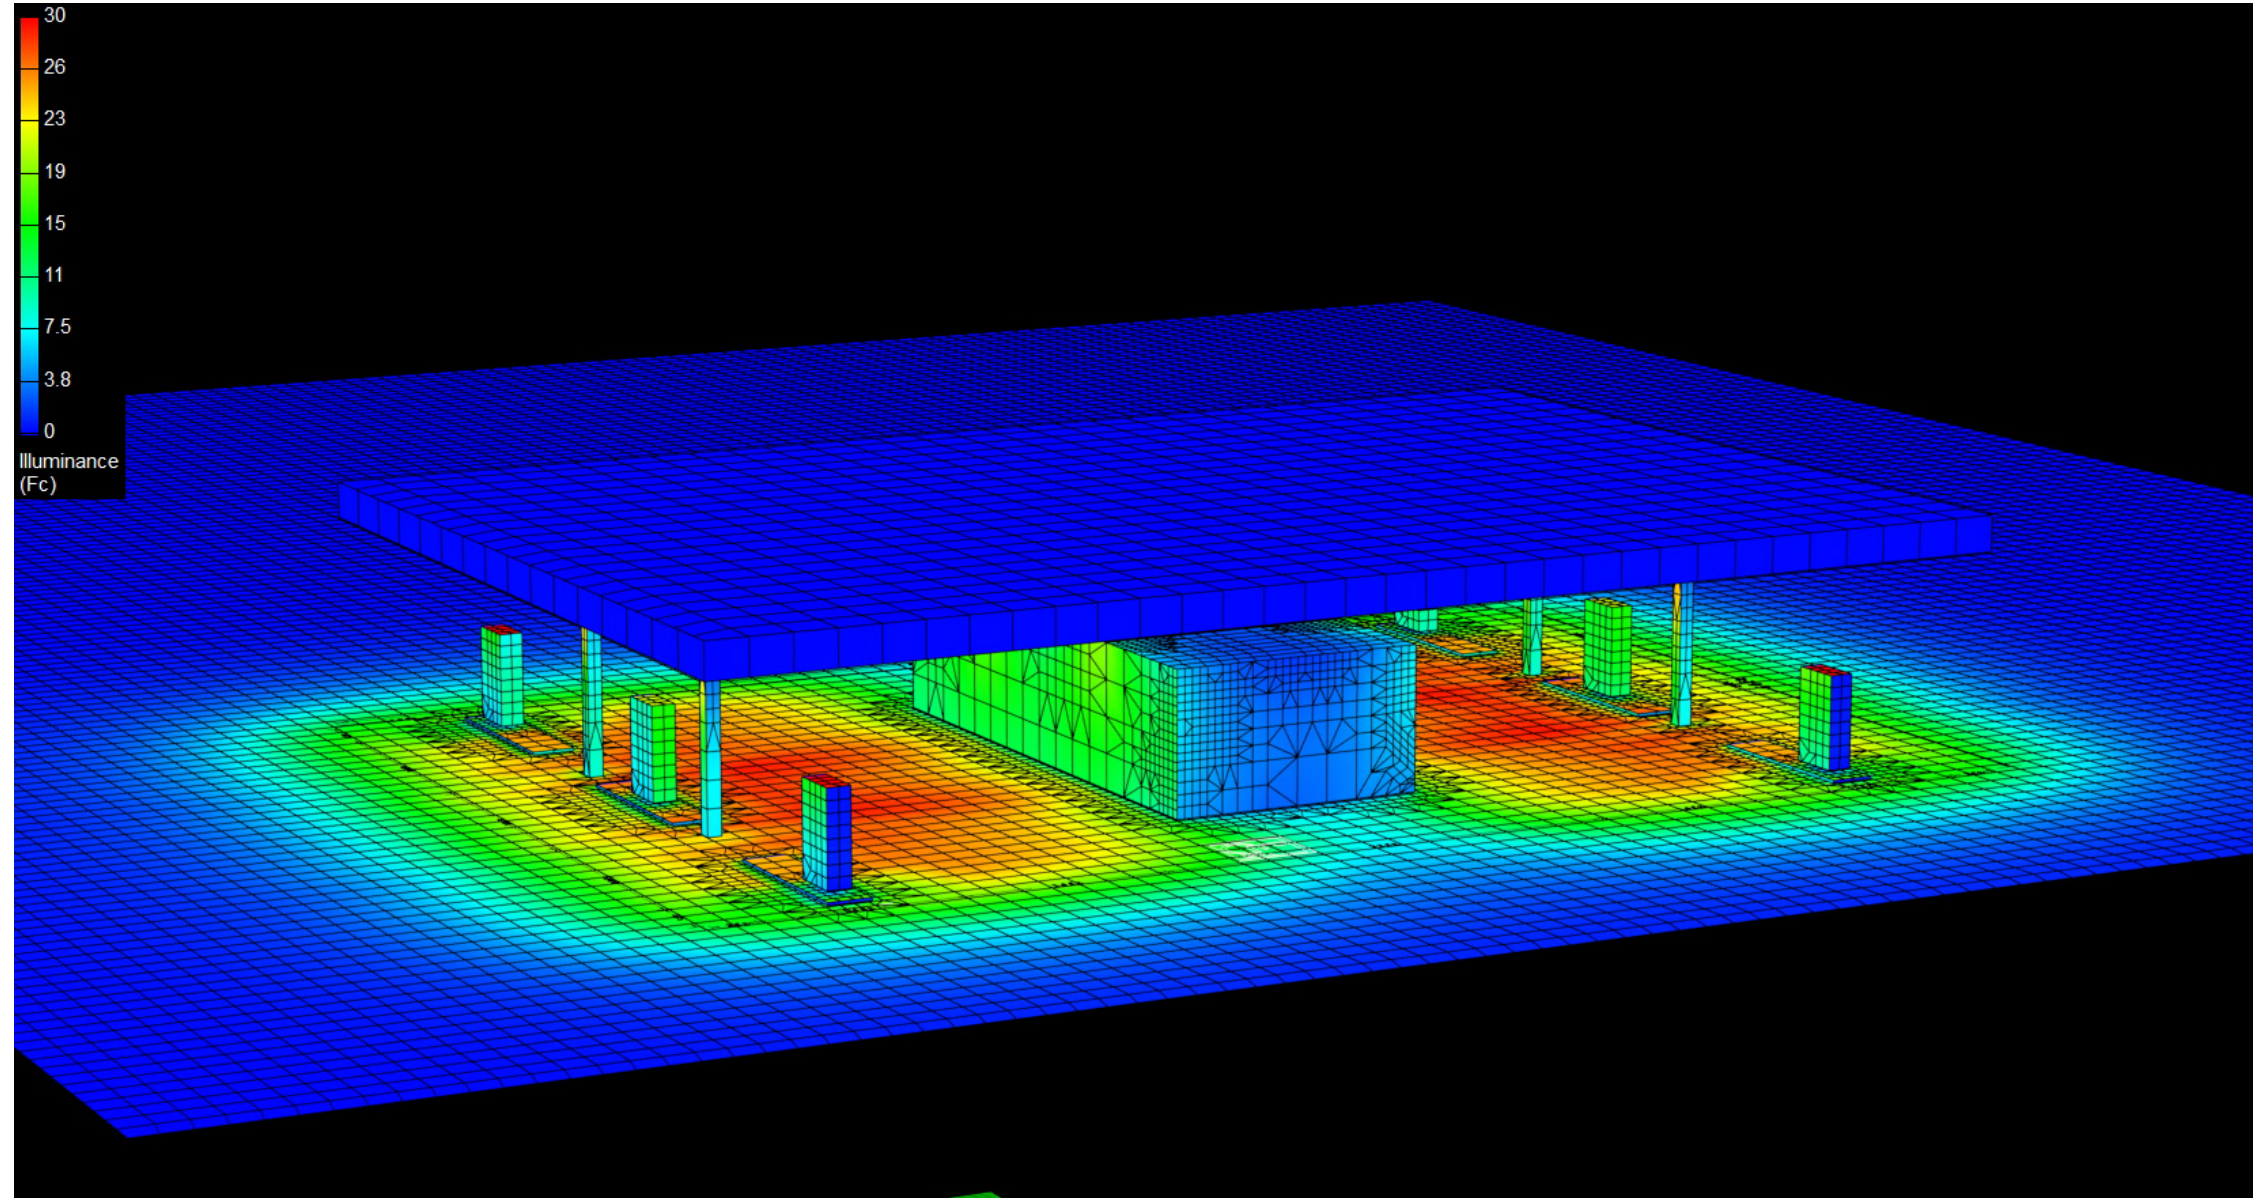

Canopy Style: 3 + 3 w/ Kiosk

Canopy Size: 64' x 94'

Initial Levels at grade and vertically on pumps.

(24) SCM-LED-08L-SC-50

Fixture Lumens: 7,983

Fixture Watts: 55.4

Lumens/Watt: 144

Mounting Height: 15'

Calculation Summary

Canopy Average: 22.21

Pump Average Inner: 13.72


Pump Average Outer: 8.51

Transition Average: N/A

Total Watts: 1329.6

Watts/sq.ft.: 0.22

Lumens/sq.ft. : 31.8

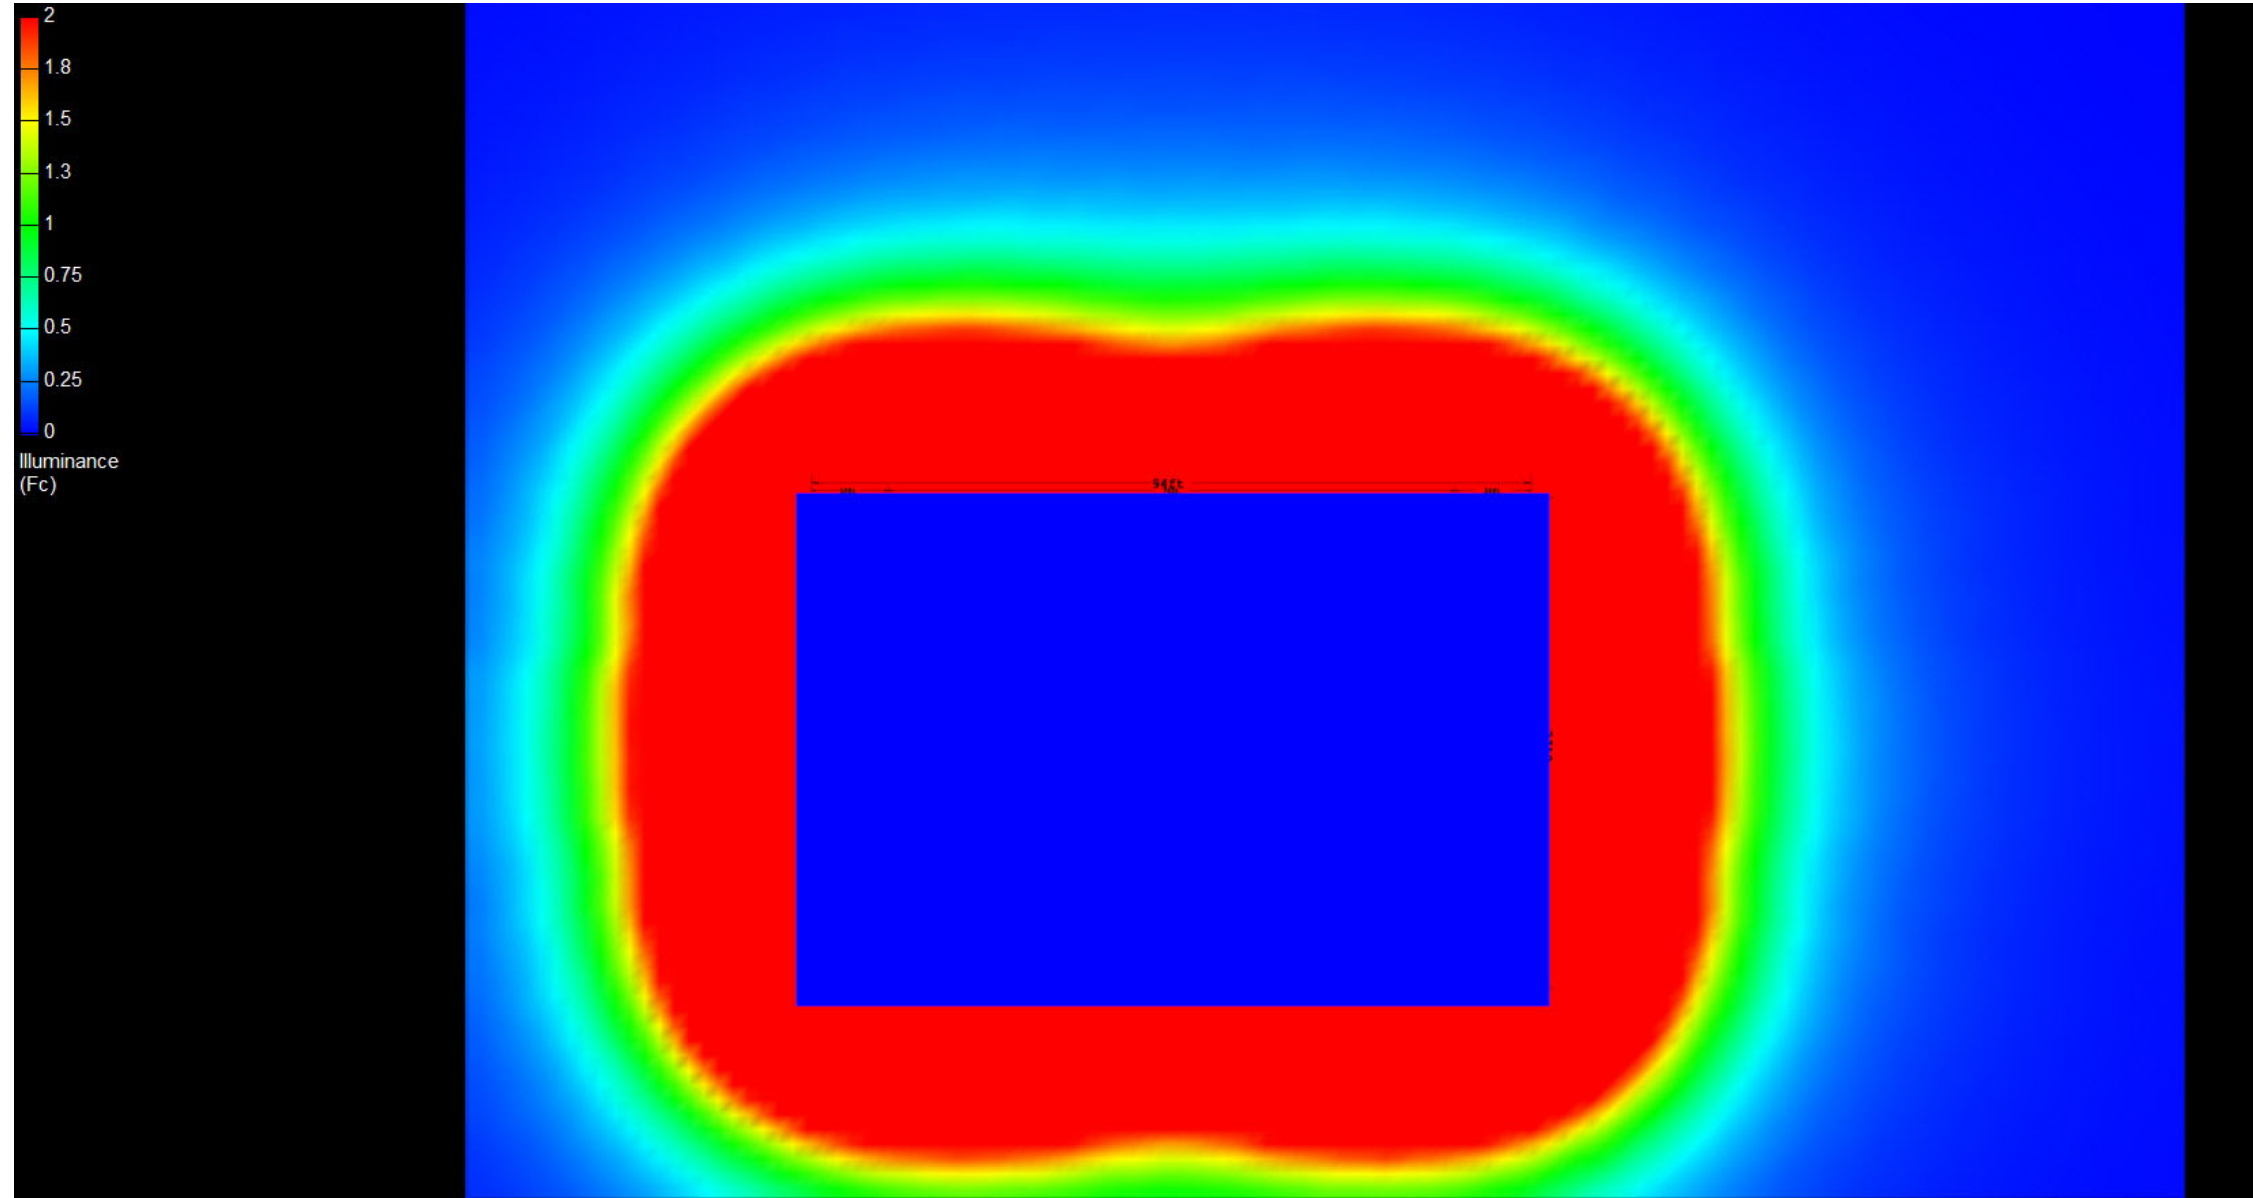

Canopy Style: 3 + 3 w/ Kiosk

Canopy Size: 64' x 94'

Initial Levels at grade and vertically on pumps.

(24) SCM-LED-08L-SC-50

Fixture Lumens: 7,983

Fixture Watts: 55.4

Lumens/Watt: 144

Mounting Height: 15'

Calculation Summary

Canopy Average: 22.21

Pump Average Inner: 13.72

Pump Average Outer: 8.51

Transition Average: N/A

Total Watts: 1329.6

Watts/sq.ft.: 0.22

Lumens/sq.ft. : 31.8

