

Canopy Style: 3 x 2 Stacked

Canopy Size: 45' x 86'

Initial Levels at grade and vertically on pumps.

(18) SCM-LED-08L-SC-50

Fixture Lumens: 7,983

Fixture Watts: 55.4

Lumens/Watt: 144

Mounting Height: 15'

Calculation Summary

Canopy Average: 22.12

Pump Average Inner: 11.73


Pump Average Outer: 9.04

Transition Average: 2.08

Total Watts: 997.2

Watts/sq.ft.: 0.26

Lumens/sq.ft. : 37

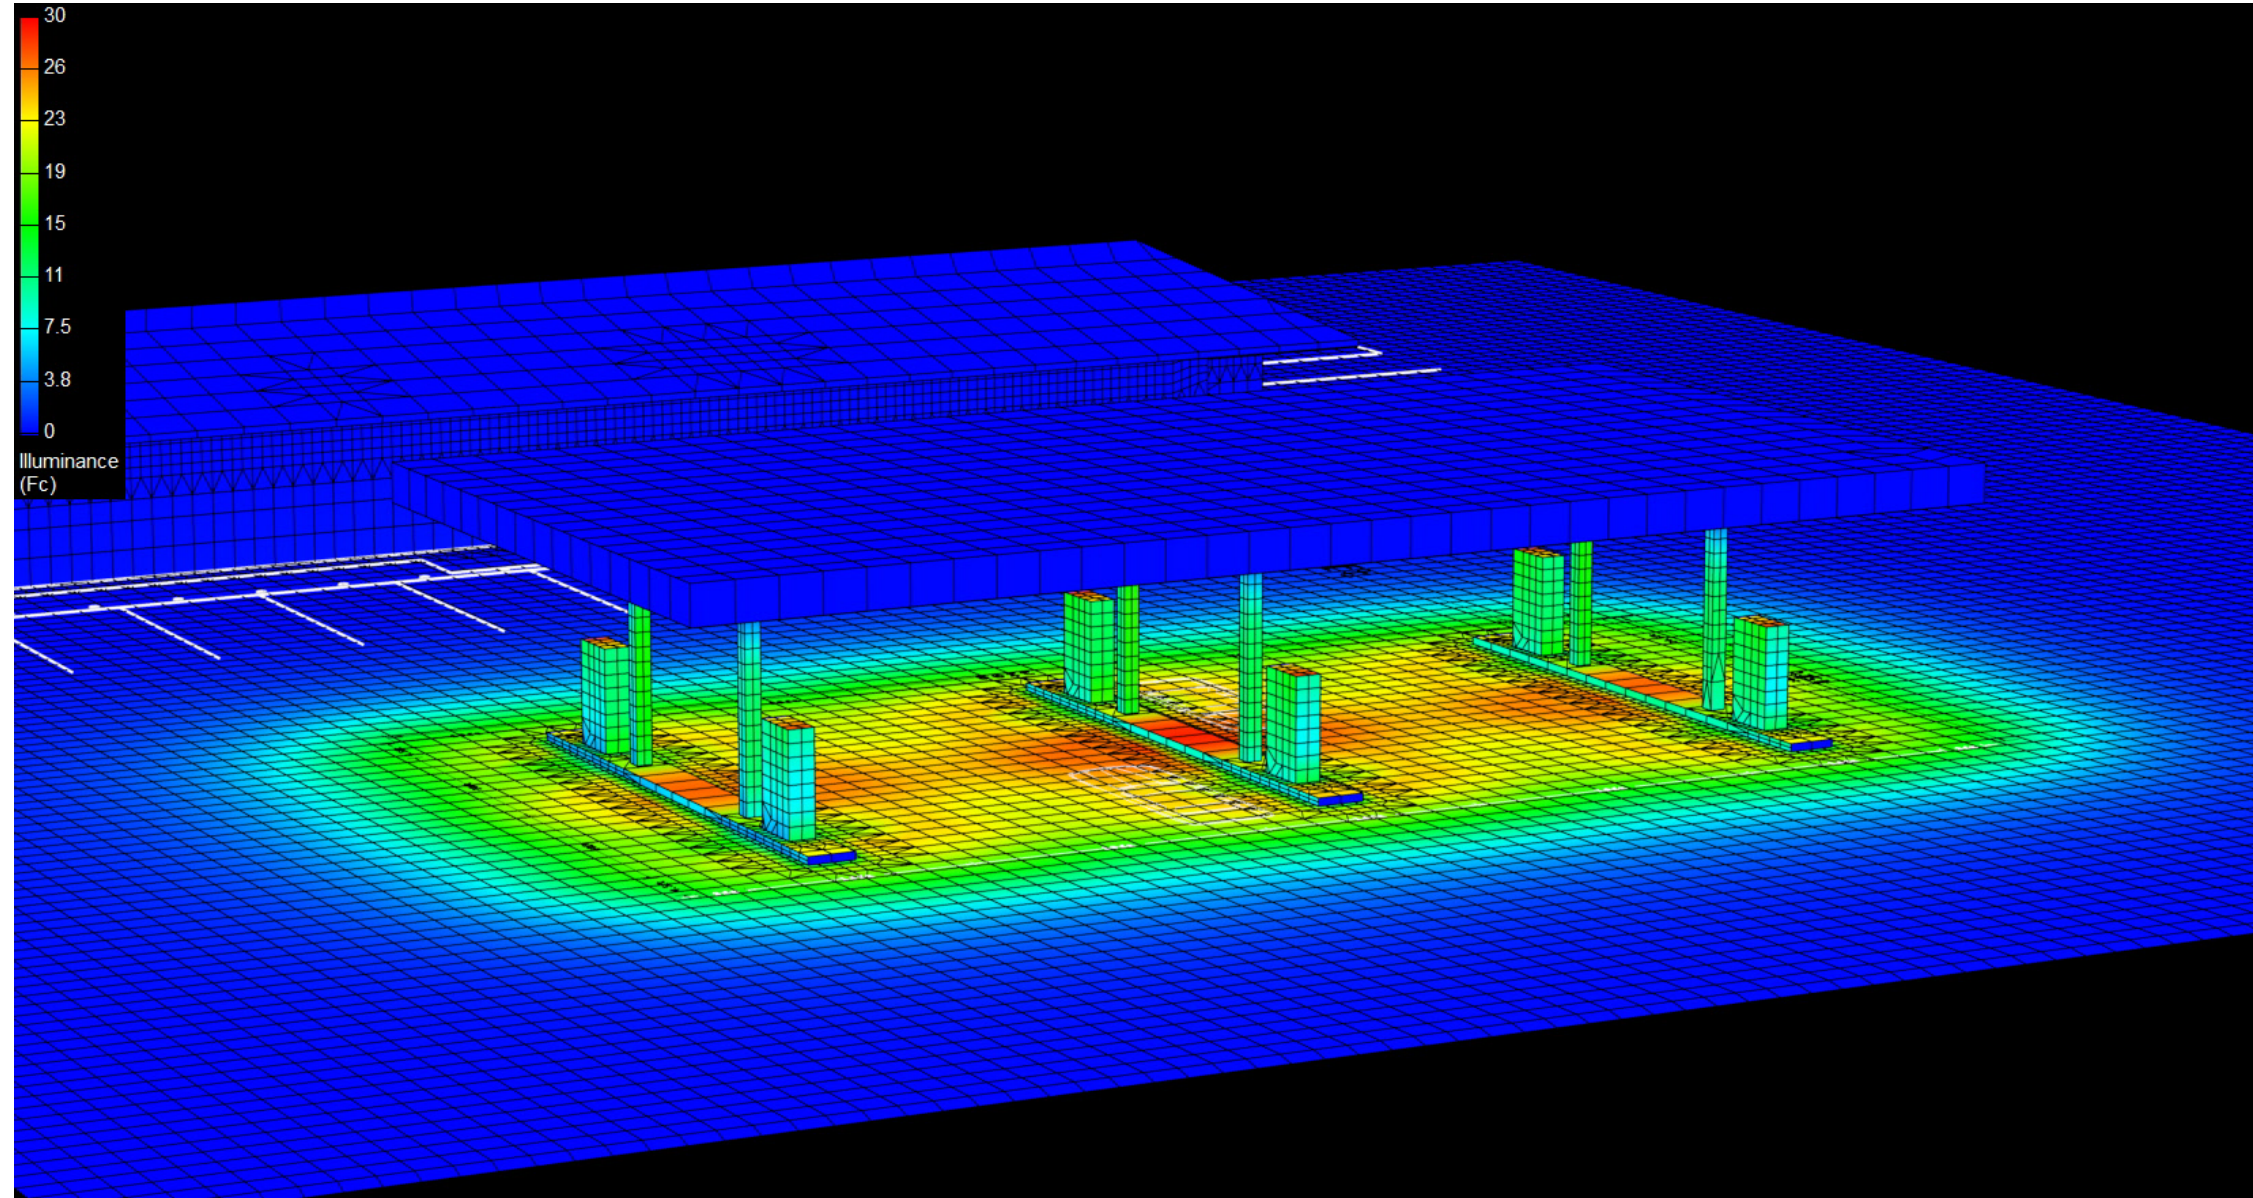

Canopy Style: 3 x 2 Stacked

Canopy Size: 45' x 86'

Initial Levels at grade and vertically on pumps.

(18) SCM-LED-08L-SC-50

Fixture Lumens: 7,983

Fixture Watts: 55.4

Lumens/Watt: 144

Mounting Height: 15'

Calculation Summary

Canopy Average: 22.12

Pump Average Inner: 11.73


Pump Average Outer: 9.04

Transition Average: 2.08

Total Watts: 997.2

Watts/sq.ft.: 0.26

Lumens/sq.ft. : 37

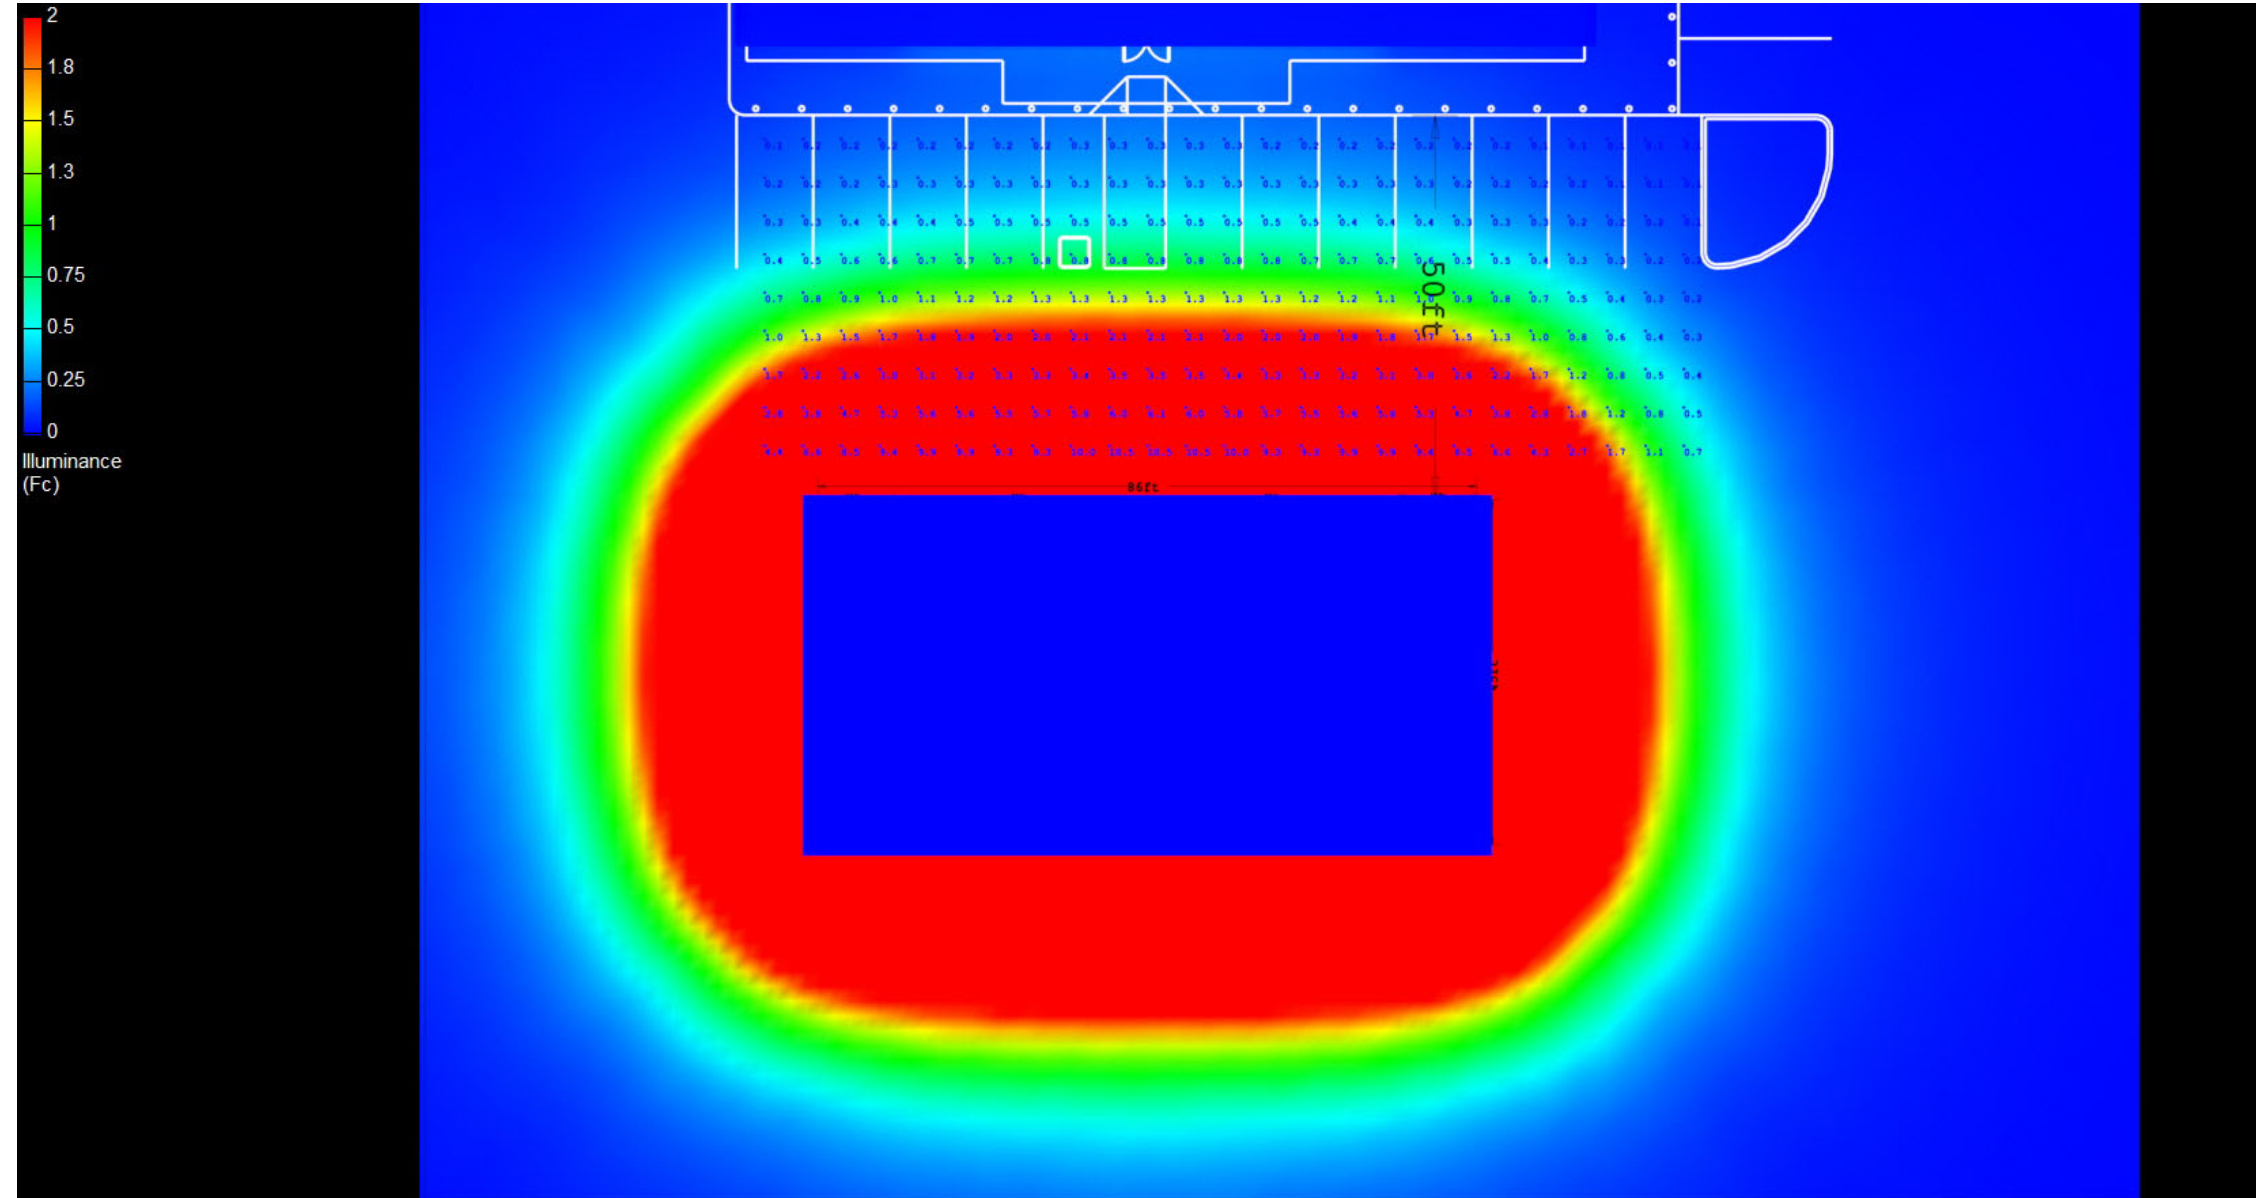

Canopy Style: 3 x 2 Stacked

Canopy Size: 45' x 86'

Initial Levels at grade and vertically on pumps.

(18) SCM-LED-08L-SC-50

Fixture Lumens: 7,983

Fixture Watts: 55.4

Lumens/Watt: 144

Mounting Height: 15'

Calculation Summary

Canopy Average: 22.12

Pump Average Inner: 11.73

Pump Average Outer: 9.04

Transition Average: 2.08

Total Watts: 997.2

Watts/sq.ft.: 0.26

Lumens/sq.ft. : 37



SCM

